
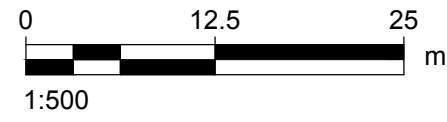


LEGEND:

- EXISTING WATER MAIN
- SK TEL — EXISTING PHONE LINE
- U/G POW — EXISTING POWER LINE
- X — EXISTING FENCE
- GAS — EXISTING GAS LINE
- ⊠ EXISTING WATER VALVE
- ⊙ EXISTING CONIFEROUS TREE
- ⊙ EXISTING DECIDUOUS TREE
- ⊙ EXISTING CONIFEROUS TREE TO BE REMOVED
- ⊙ EXISTING DECIDUOUS TREE TO BE REMOVED
- 574.20 — EXISTING MAJOR CONTOUR
- 574.20 — EXISTING MINOR CONTOUR

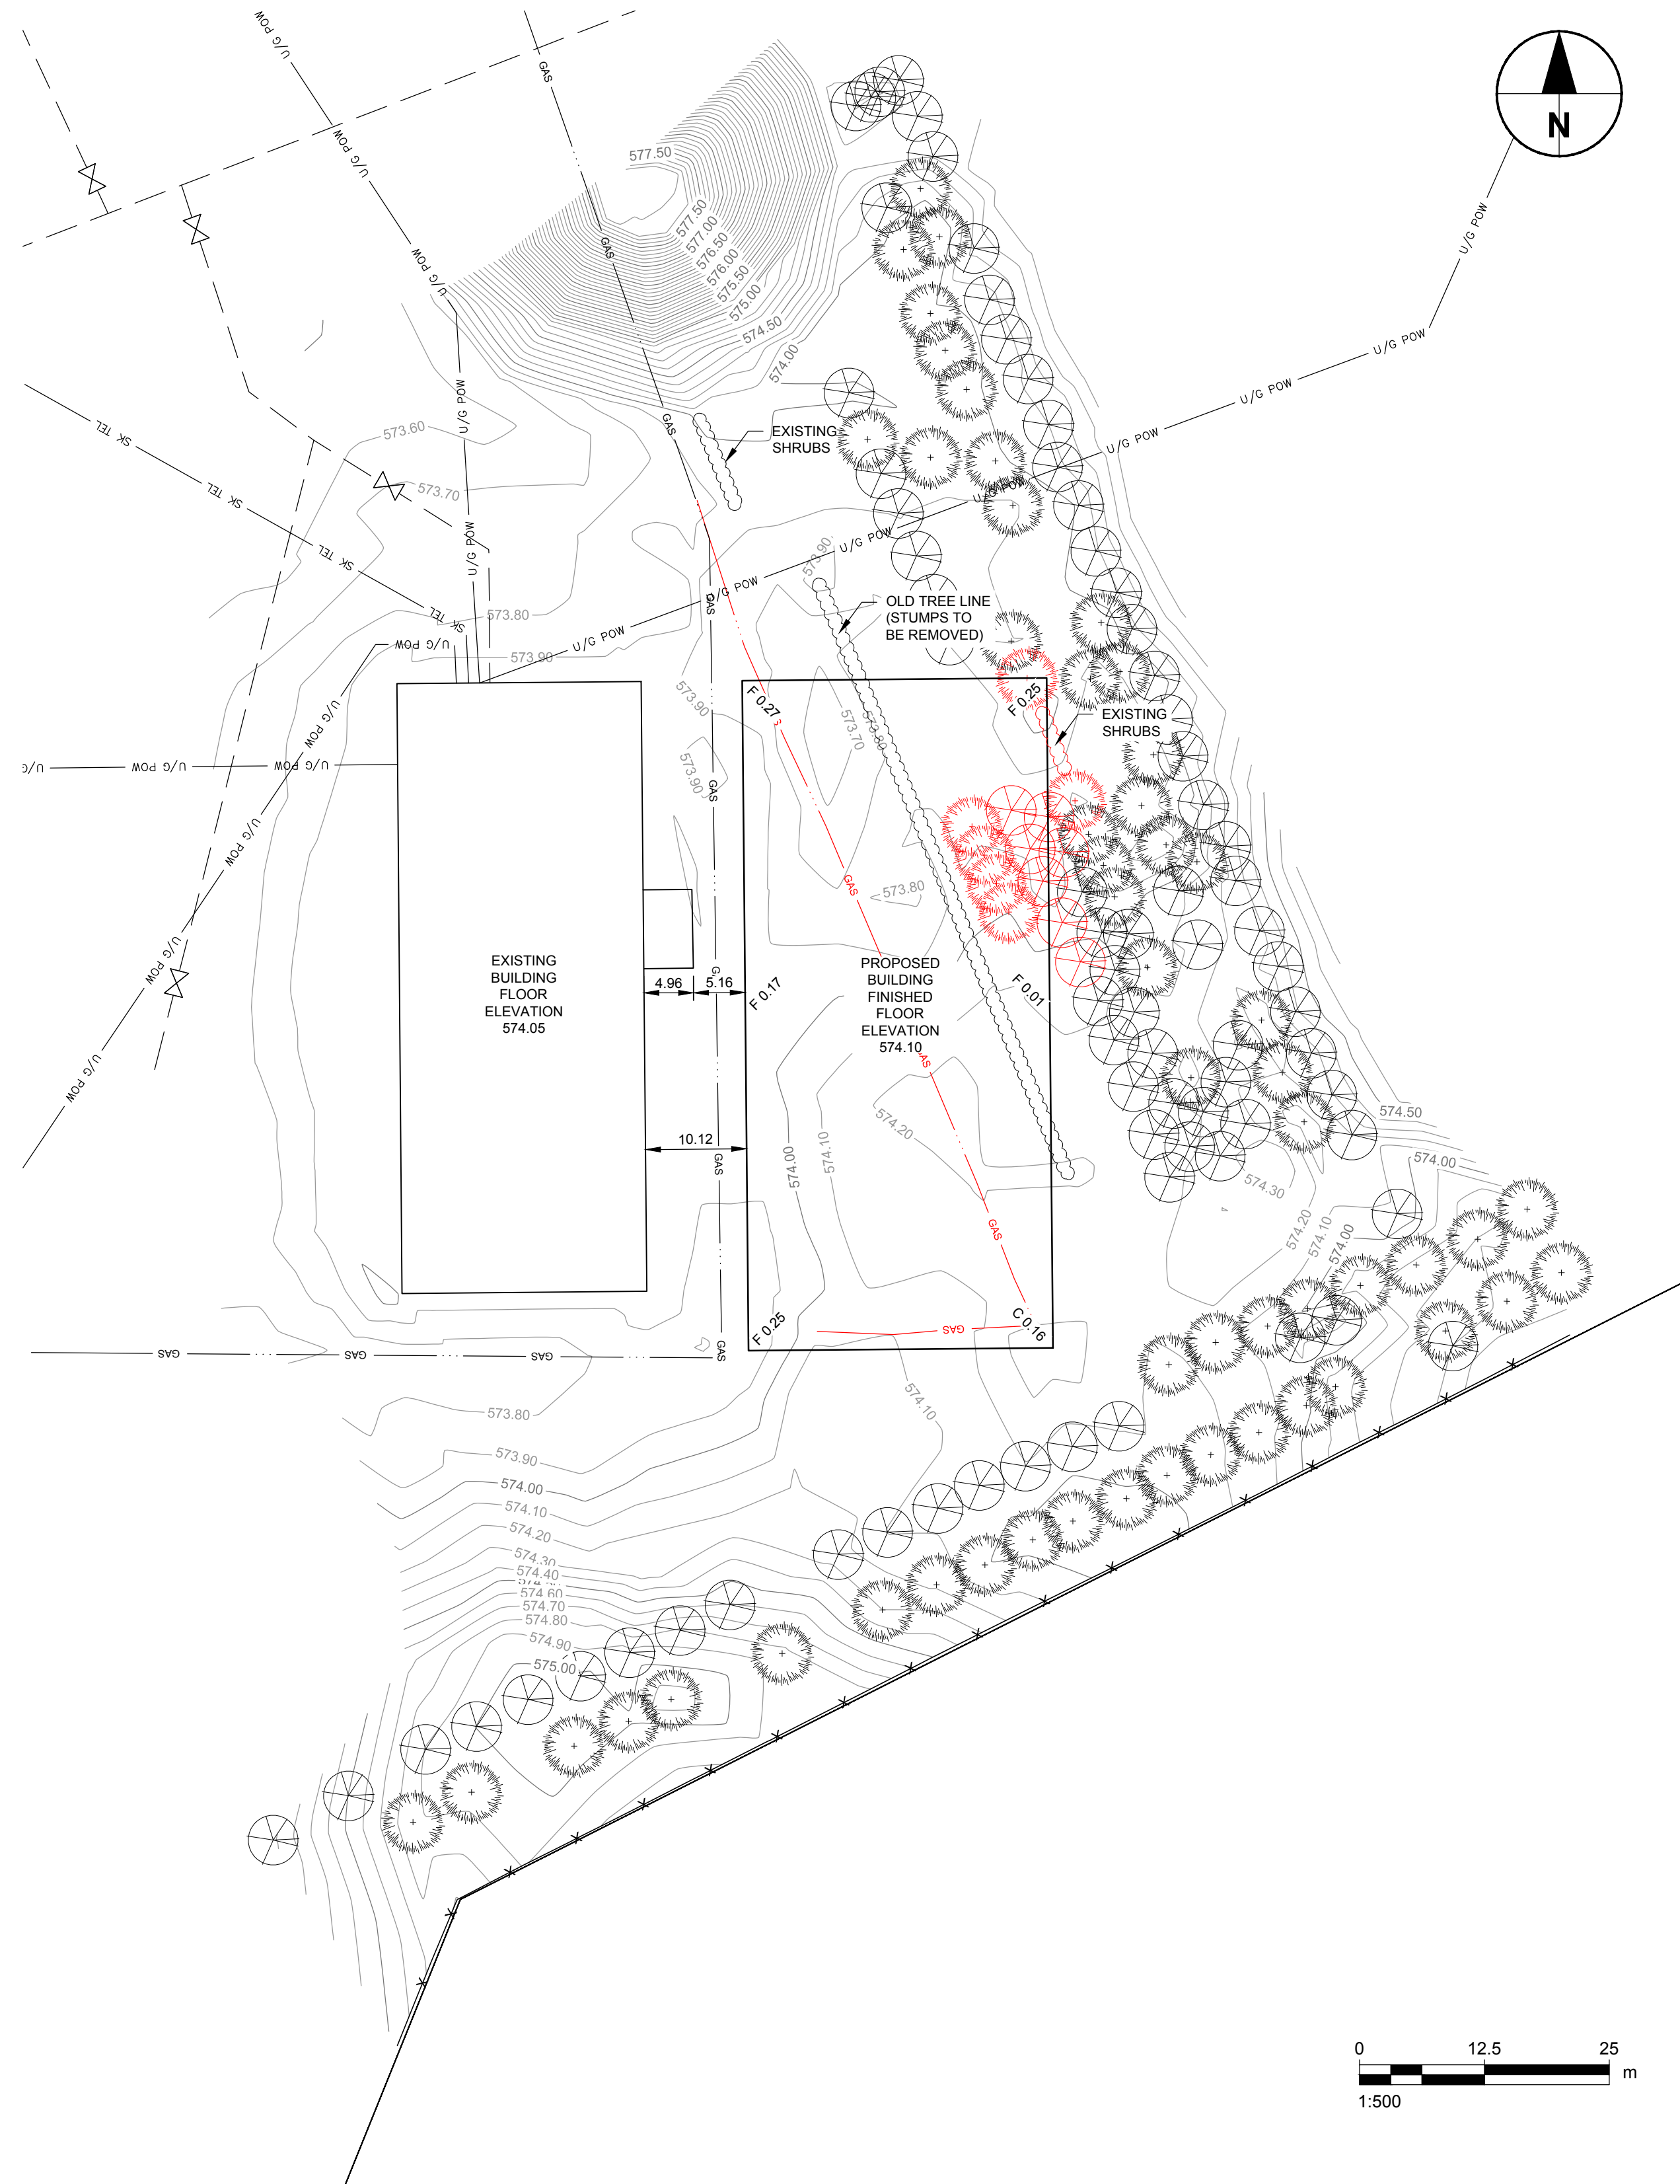

NOTICE:
THE EXISTENCE, LOCATION AND ELEVATION OF UTILITIES AND/OR CONCEALED STRUCTURES AT THE PROJECT SITE ARE NOT GUARANTEED BY AECOM CANADA LTD.

THE CONTRACTOR IS RESPONSIBLE FOR DETERMINING THE EXISTENCE, LOCATION AND ELEVATION OF ALL SUCH UTILITIES AND/OR STRUCTURES AND IS RESPONSIBLE FOR NOTIFYING THE APPROPRIATE COMPANY, DEPARTMENT OR PERSON(S) OF ITS INTENTION TO CARRY OUT ITS OPERATIONS.

CONSULTANT

AECOM
183 - 1621 Albert Street
Regina, SK S4P 2S5
306.52AECOM tel 306.522.3277 fax
www.aecom.com

REGISTRATION

ISSUE/REVISION

I/R	DATE	DESCRIPTION
A	2018/03/29	Issued for Client Review

PROJECT NUMBER

60569854

SHEET TITLE

TOPOGRAPHIC SURVEY

SHEET NUMBER

C-101