


AS MAY BE CONSIDERED NECESSARY  
SECTION.


FRS. 70 TO 72

FRS. 70 TO 72


FRS. 70 TO 72

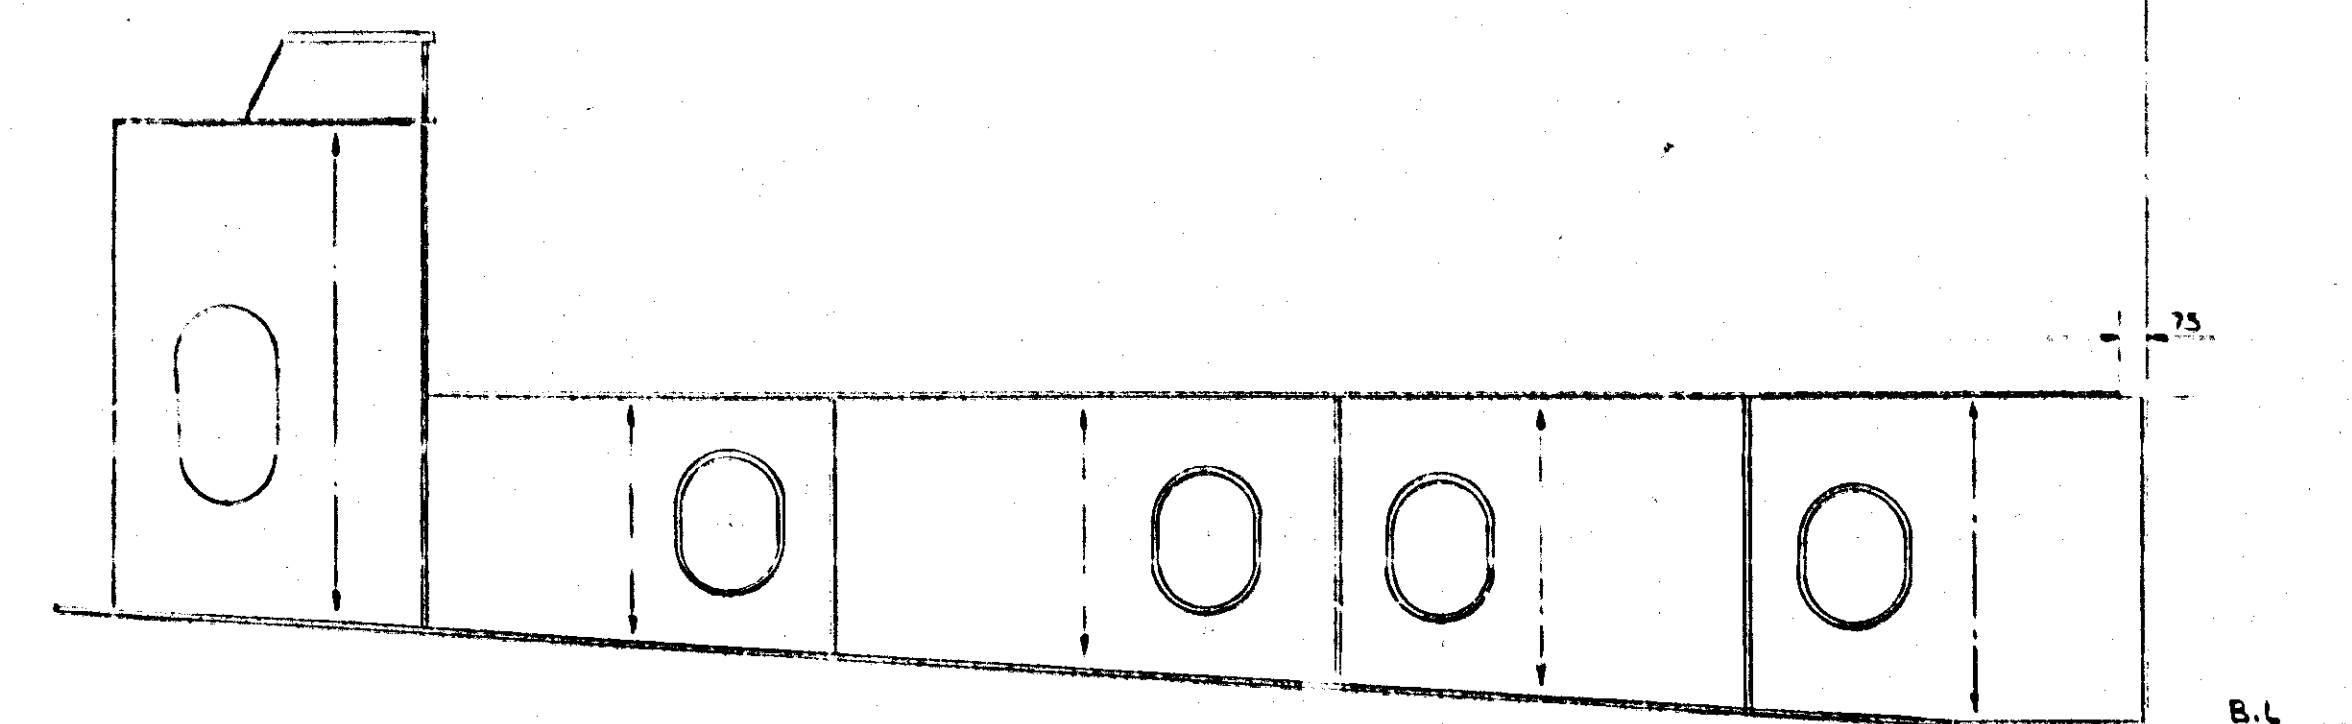

FRAMES 78 & 79

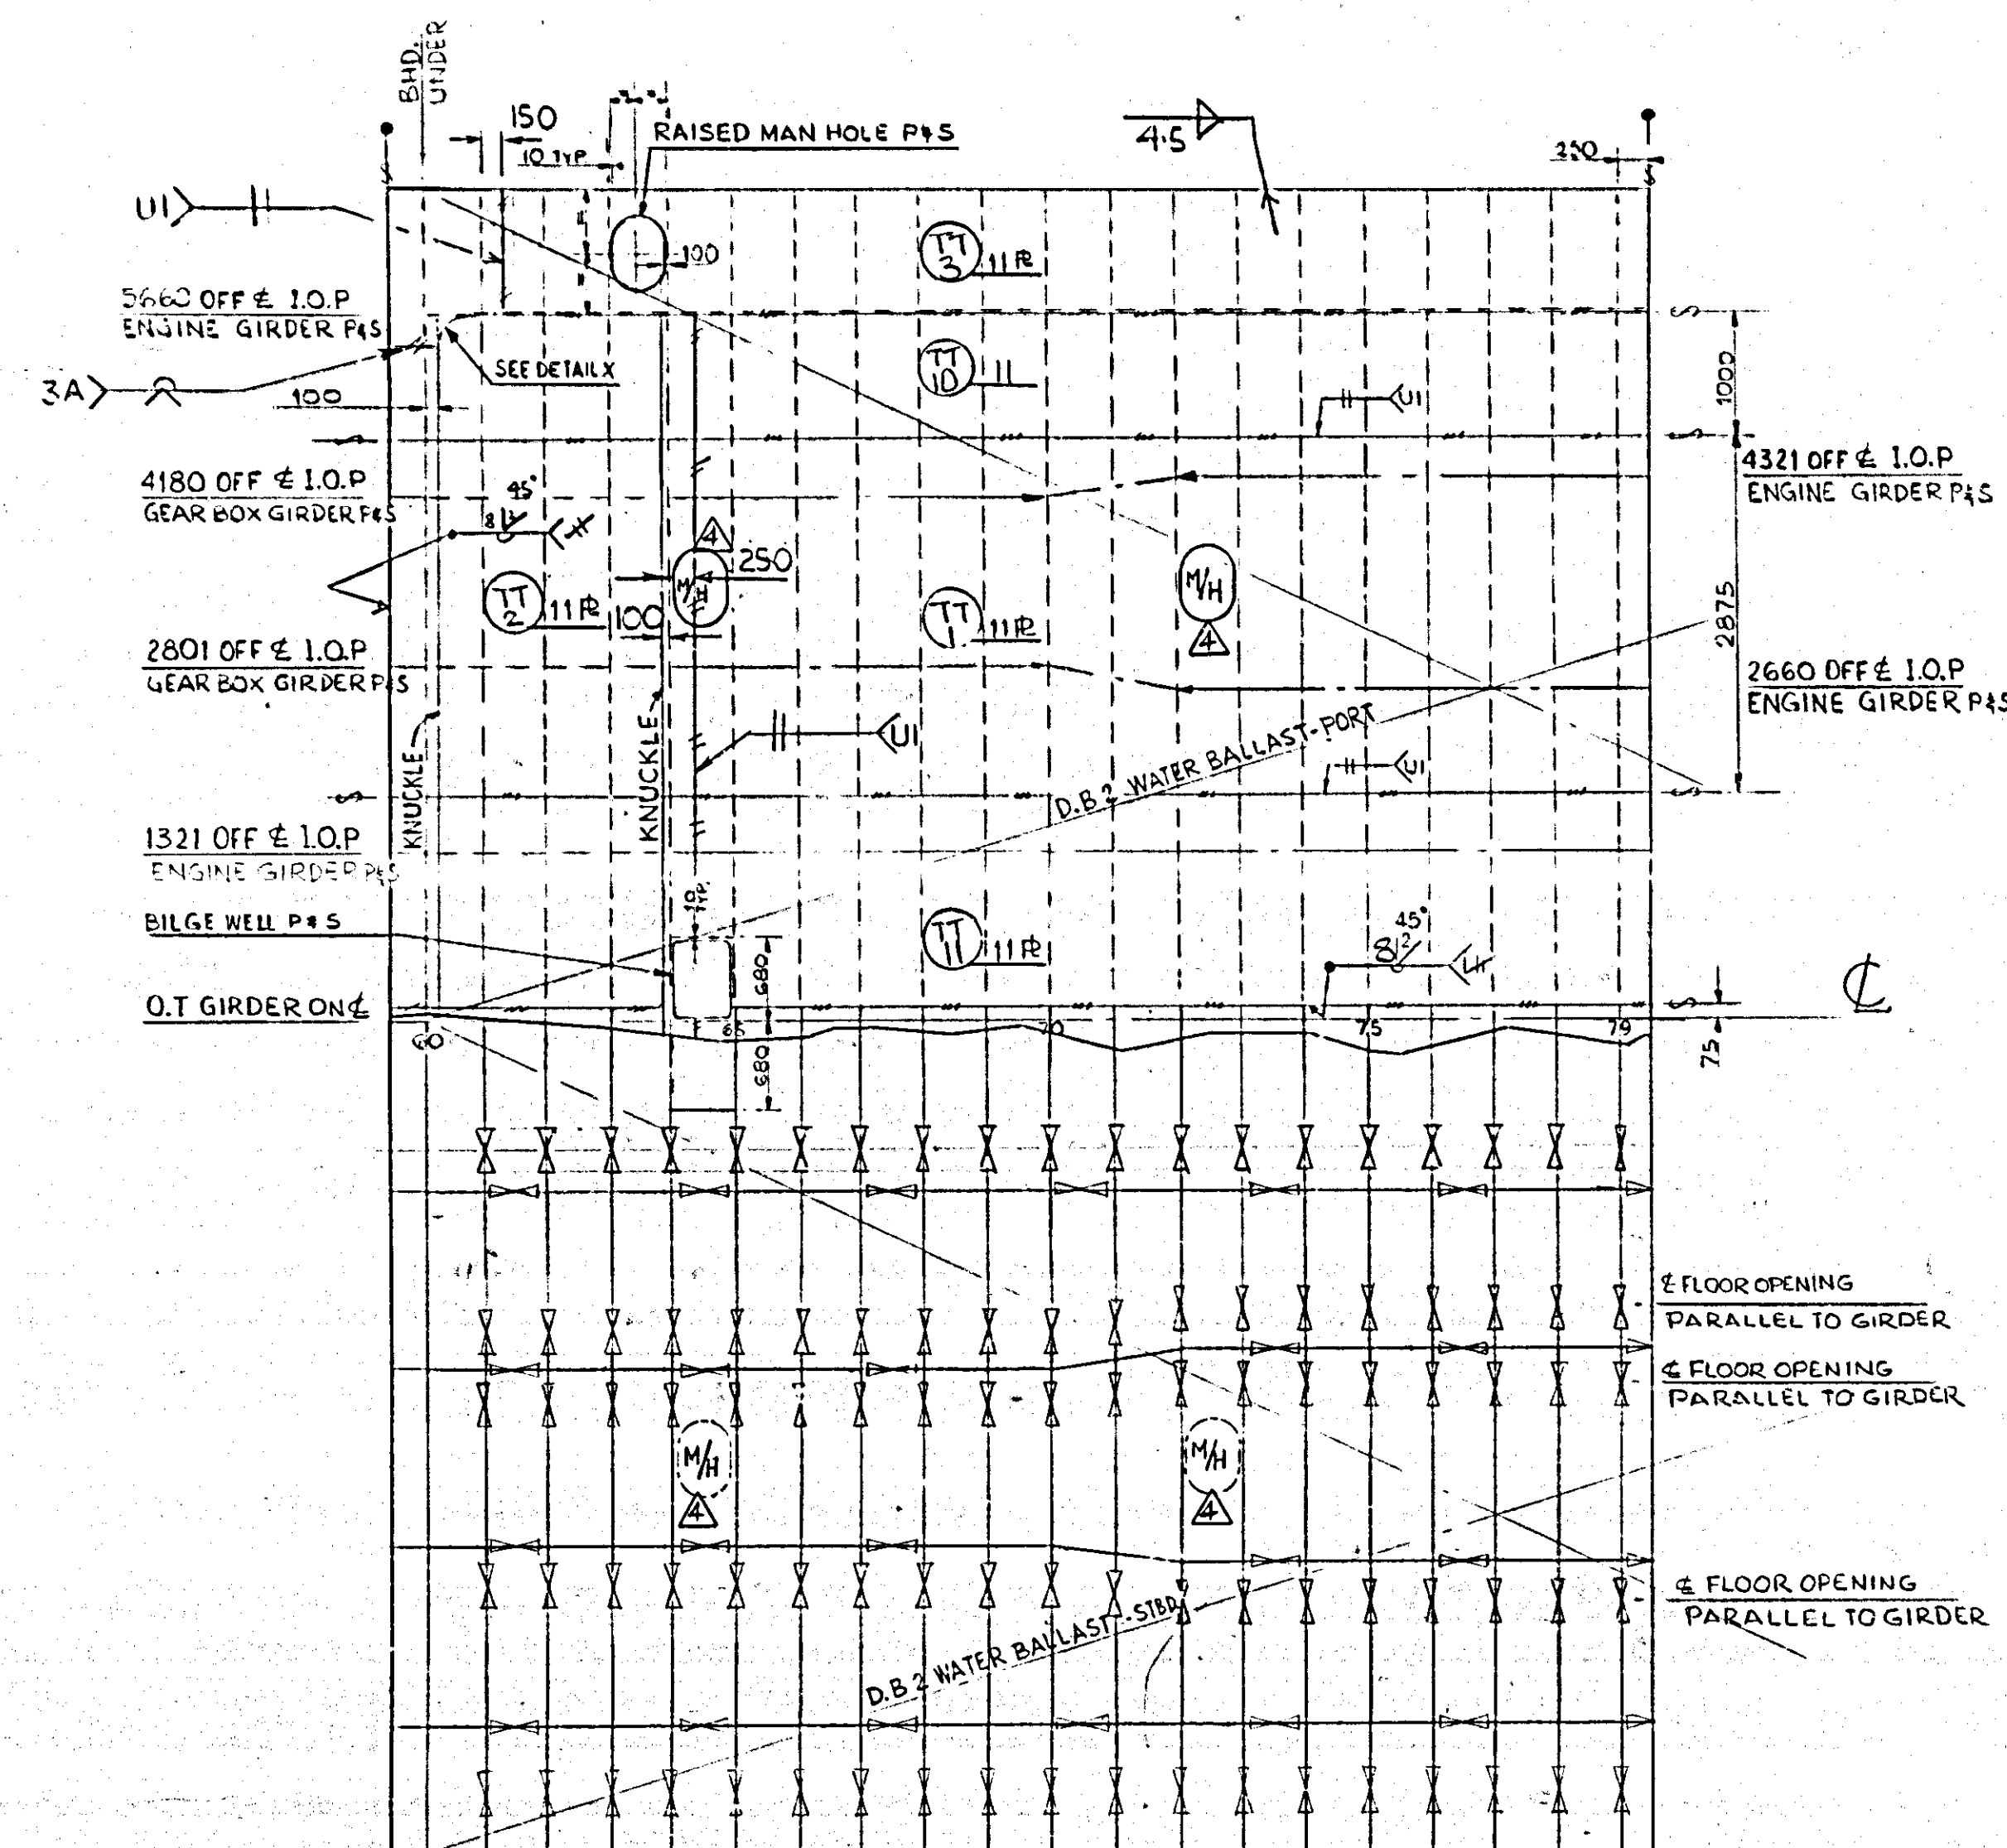


PLAN AT TANK TOP  
PORT & STBD. SHOWN  
SCALE 1:50

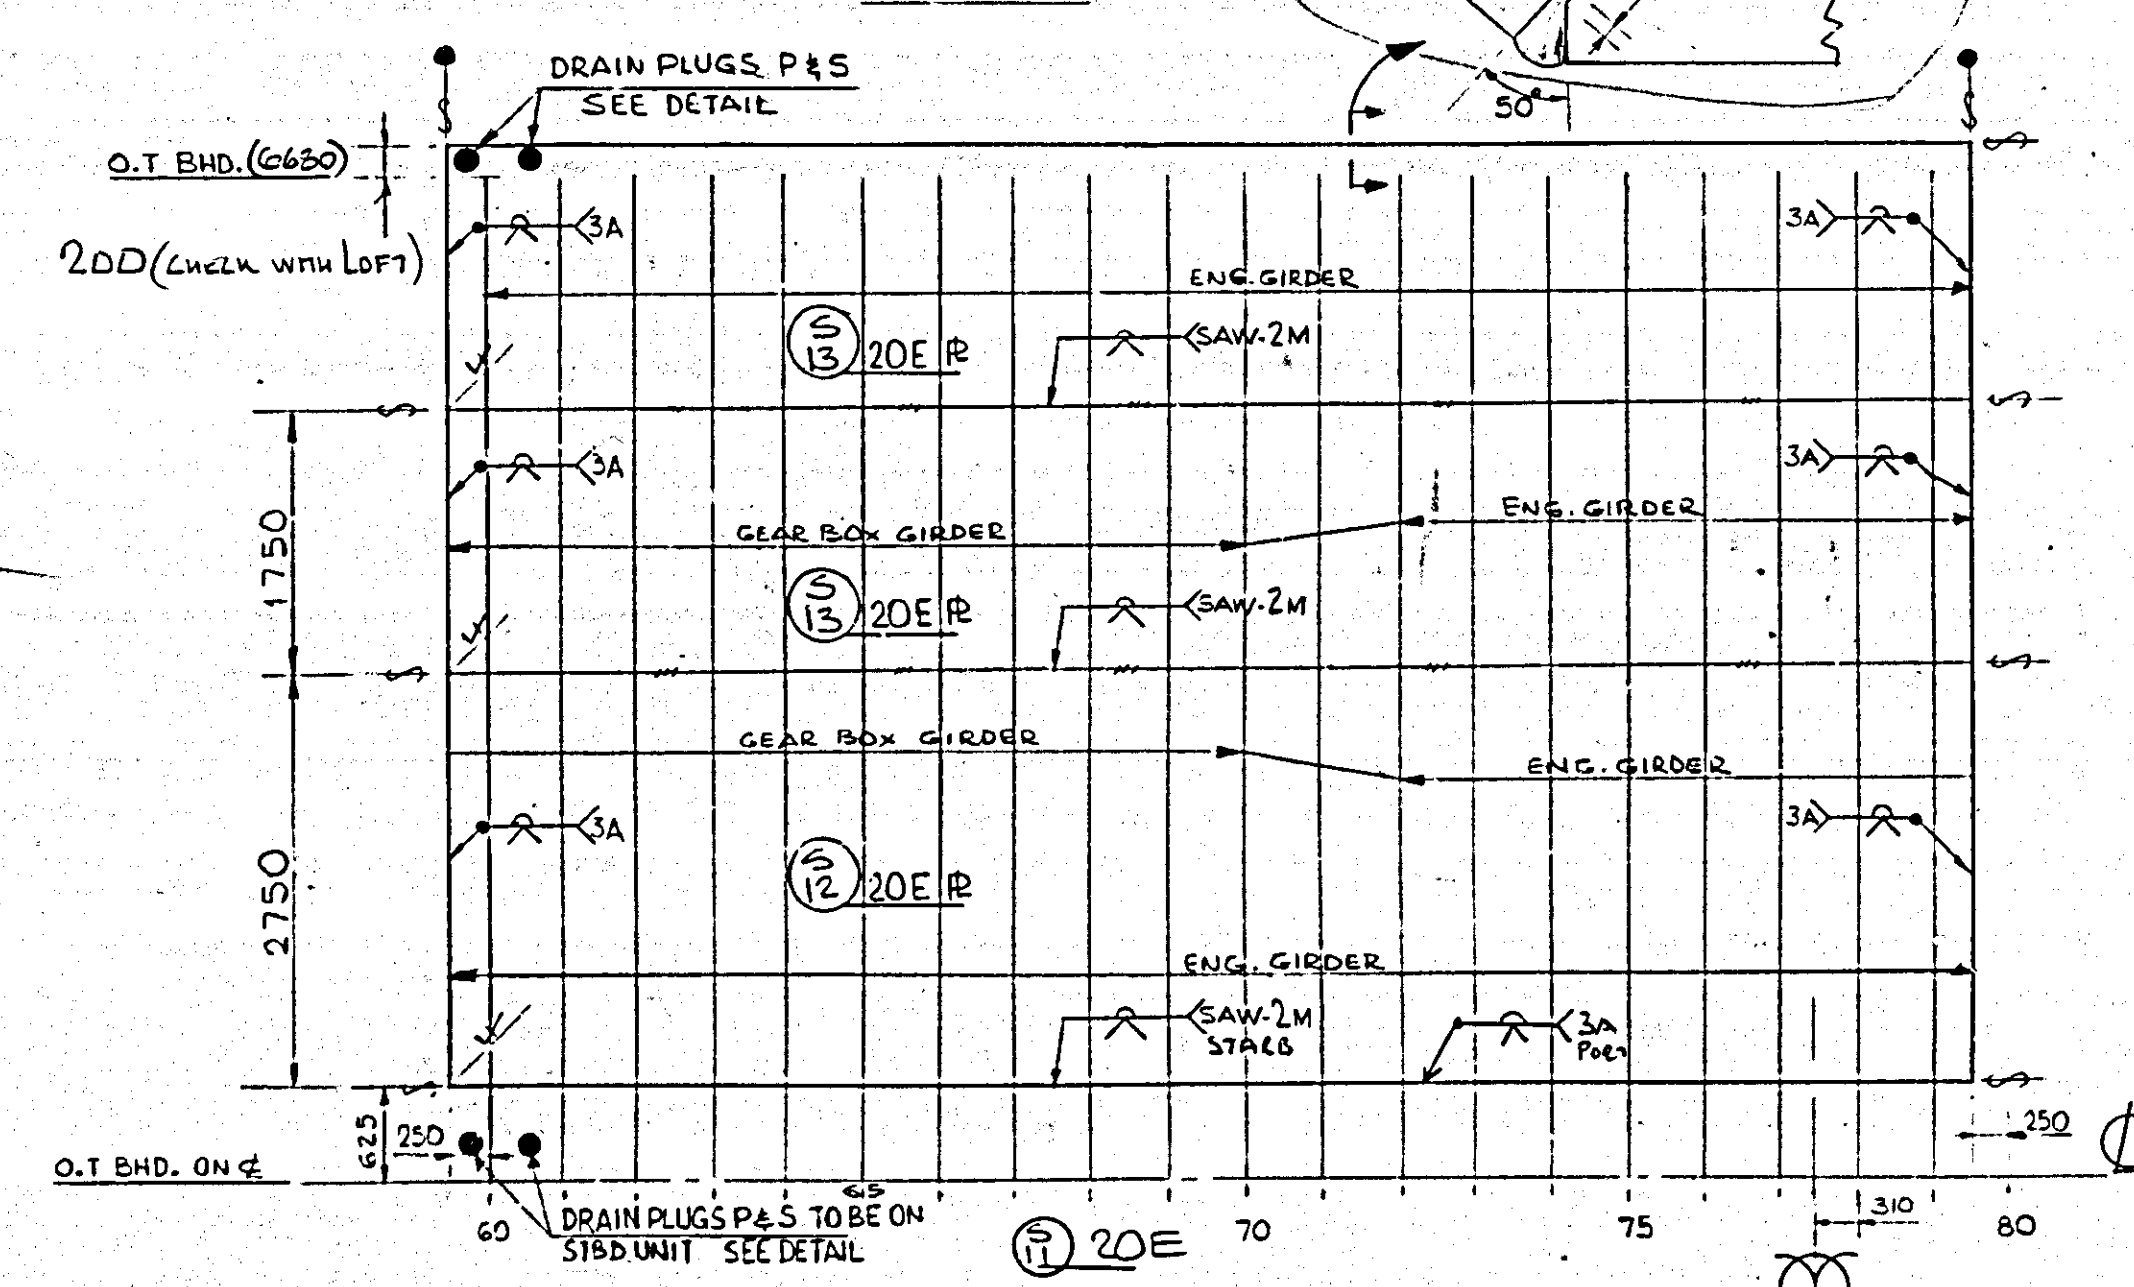


PLAN AT BOTTOM SHELL  
PORT SHOWN, STBD. SIMILAR  
SCALE 1:50

NOTE: SHELL PLATING TO BE LLOYD'S 'E' QUALITY (MIN. YIELD 235 N/MM<sup>2</sup>)


ELEVATION OF PORT LONG GIRDERS DRAWN LOOKING TO PORT  
DETAILS FOR LONG GIRDERS SIMILAR TO GIRDER 1321 OFF C. I.P. EXCEPTING  
CENTRE GIRDER  
ALL LONGITUDINAL GIRDERS ARE LLOYD'S 'A' STEEL. SCALE 1:25

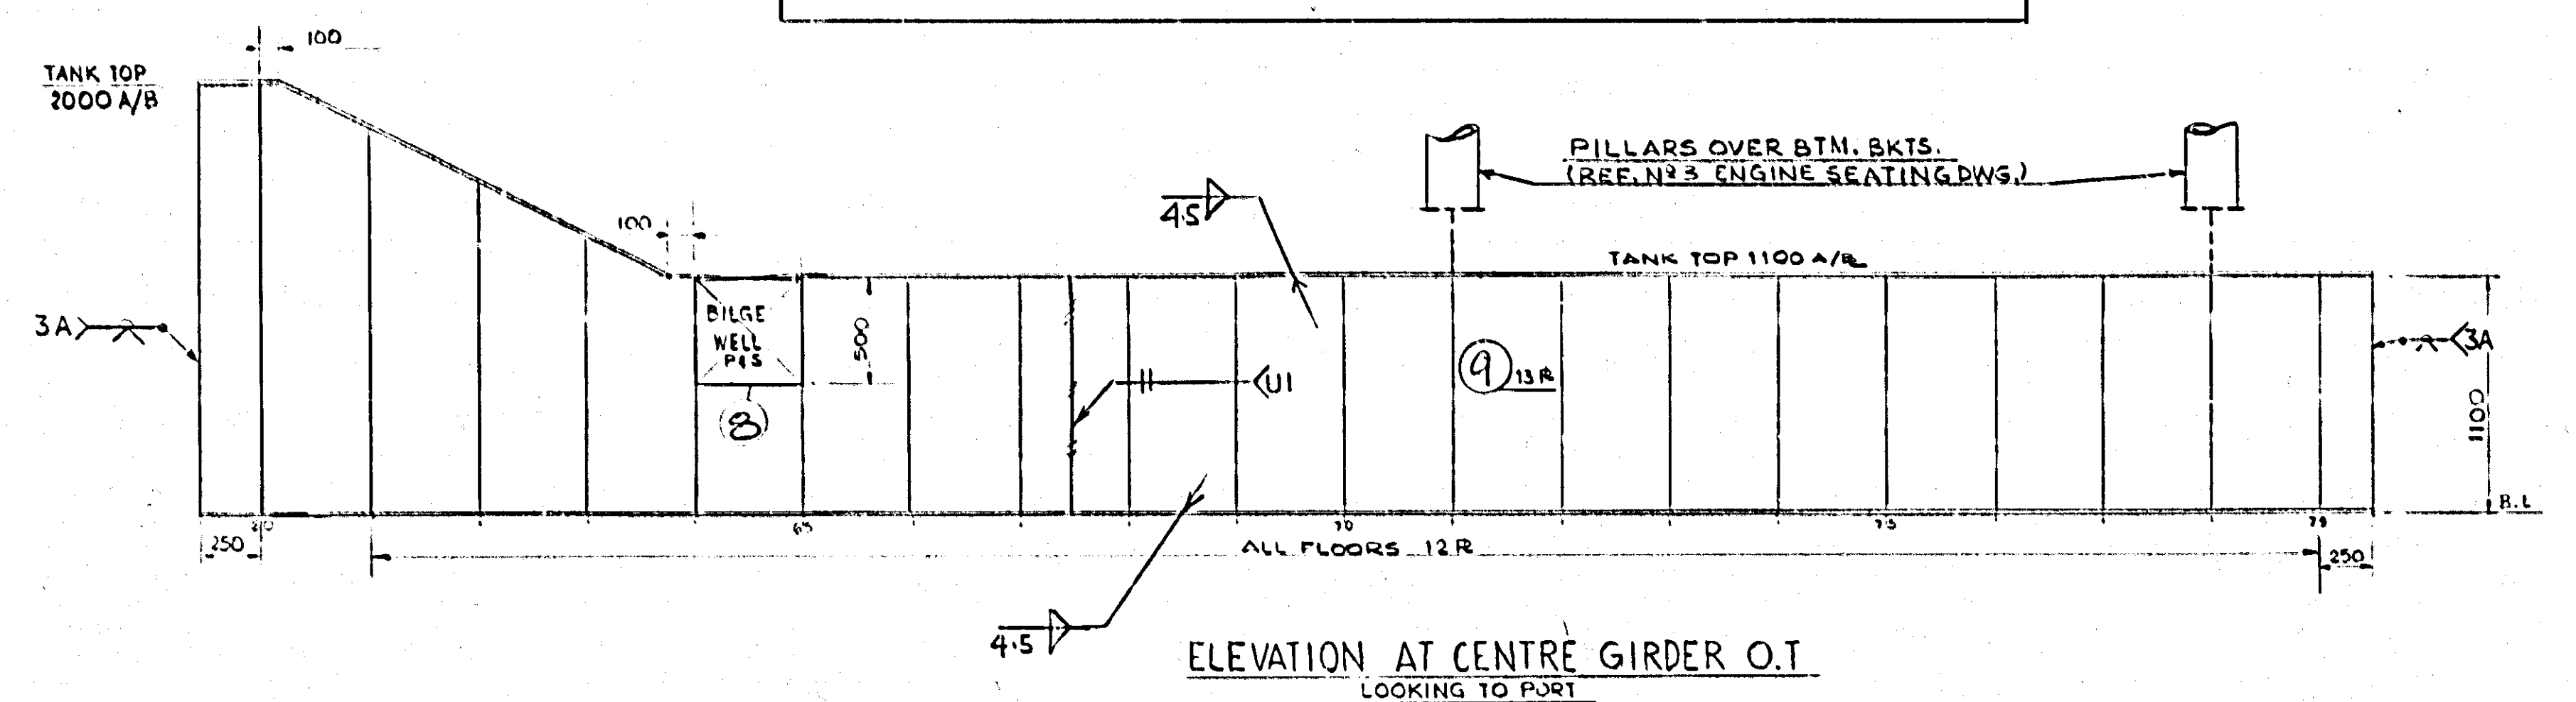


ELEVATION AT CENTRE GIRDER O.T.  
LOOKING TO PORT

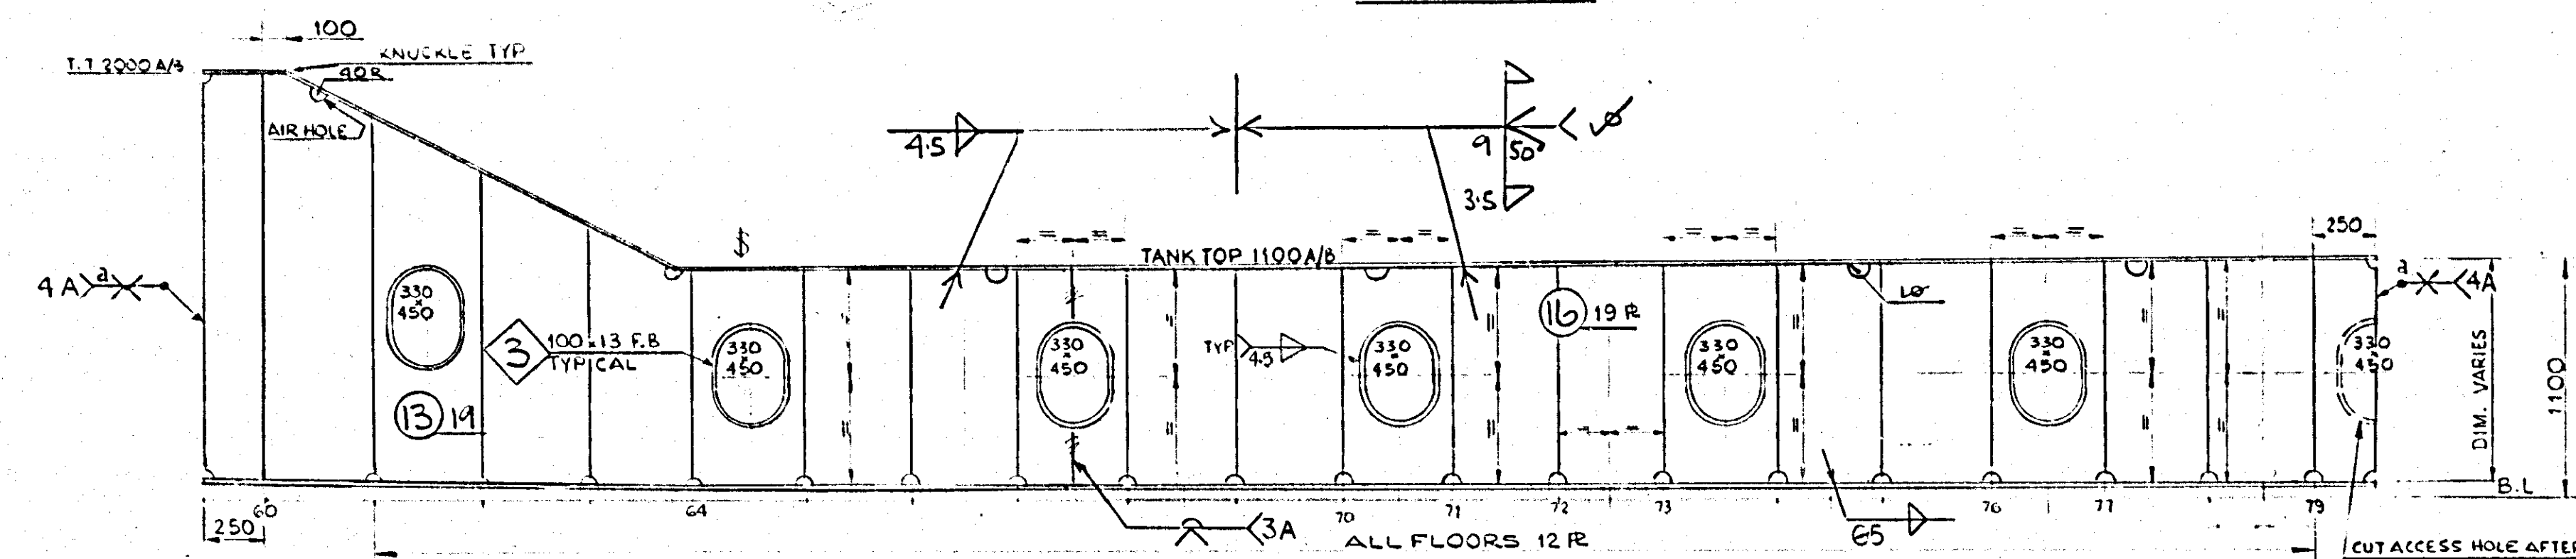


ELEVATION OF GIRDER 1321 I.P. OFF C.  
FOR SCALLOPS SEE TYP. DETAIL

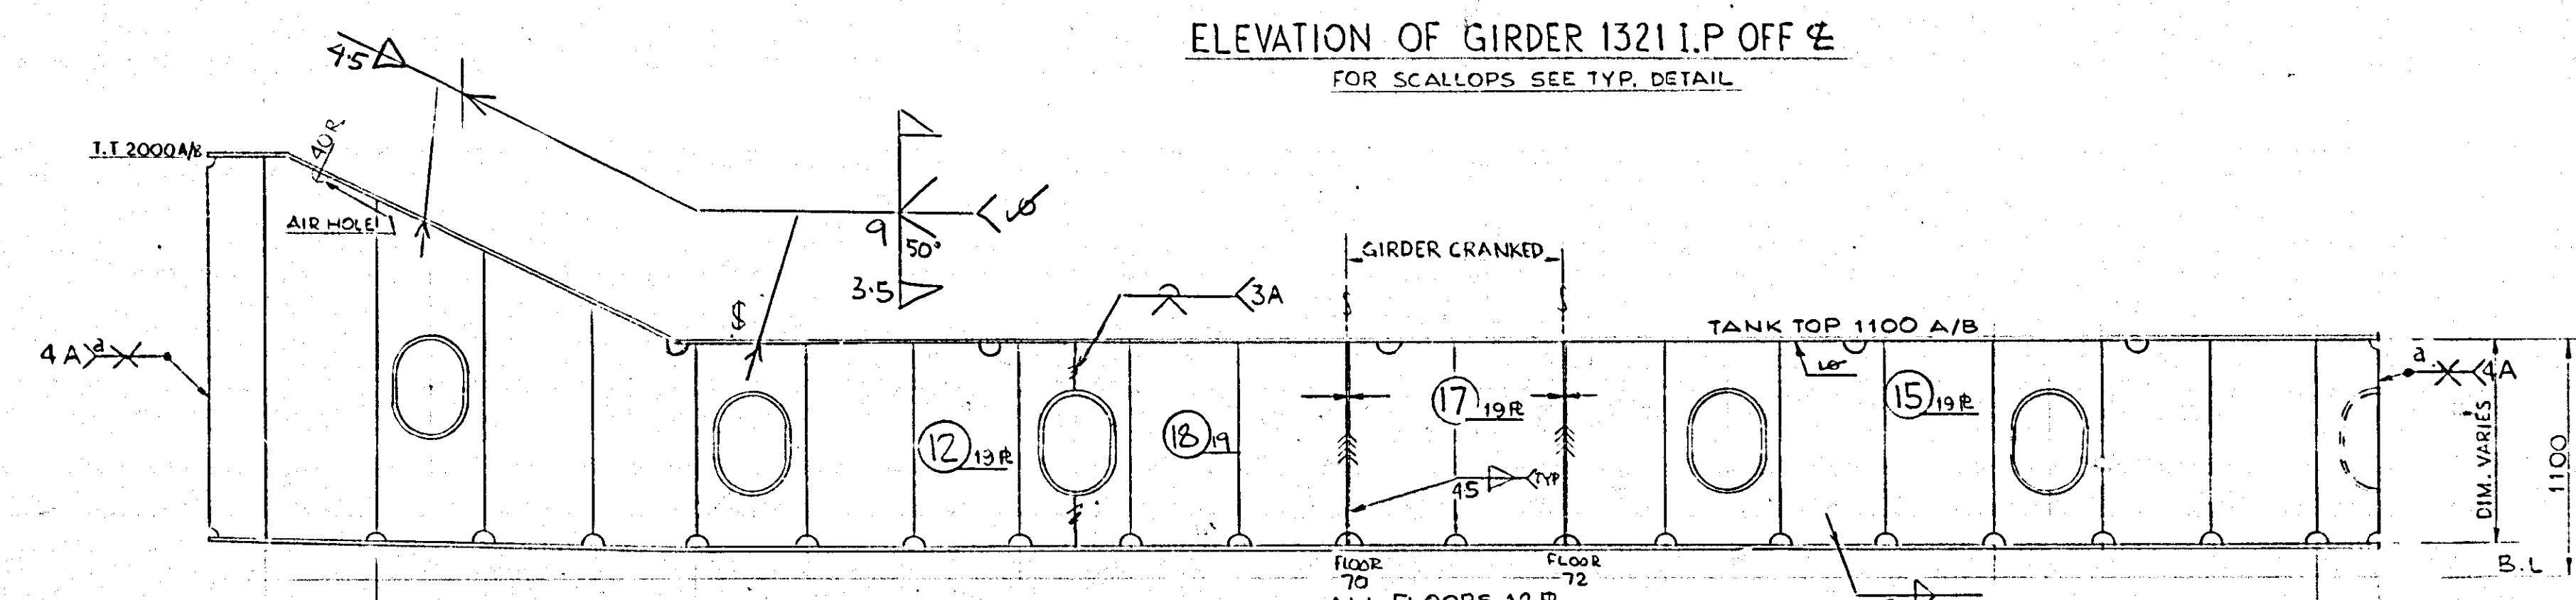


ELEVATION OF GIRDER 2801 & 2660 I.P. OFF C.  
PORT SHOWN, STBD. SIMILAR  
FOR SCALLOPS SEE TYP. DETAIL

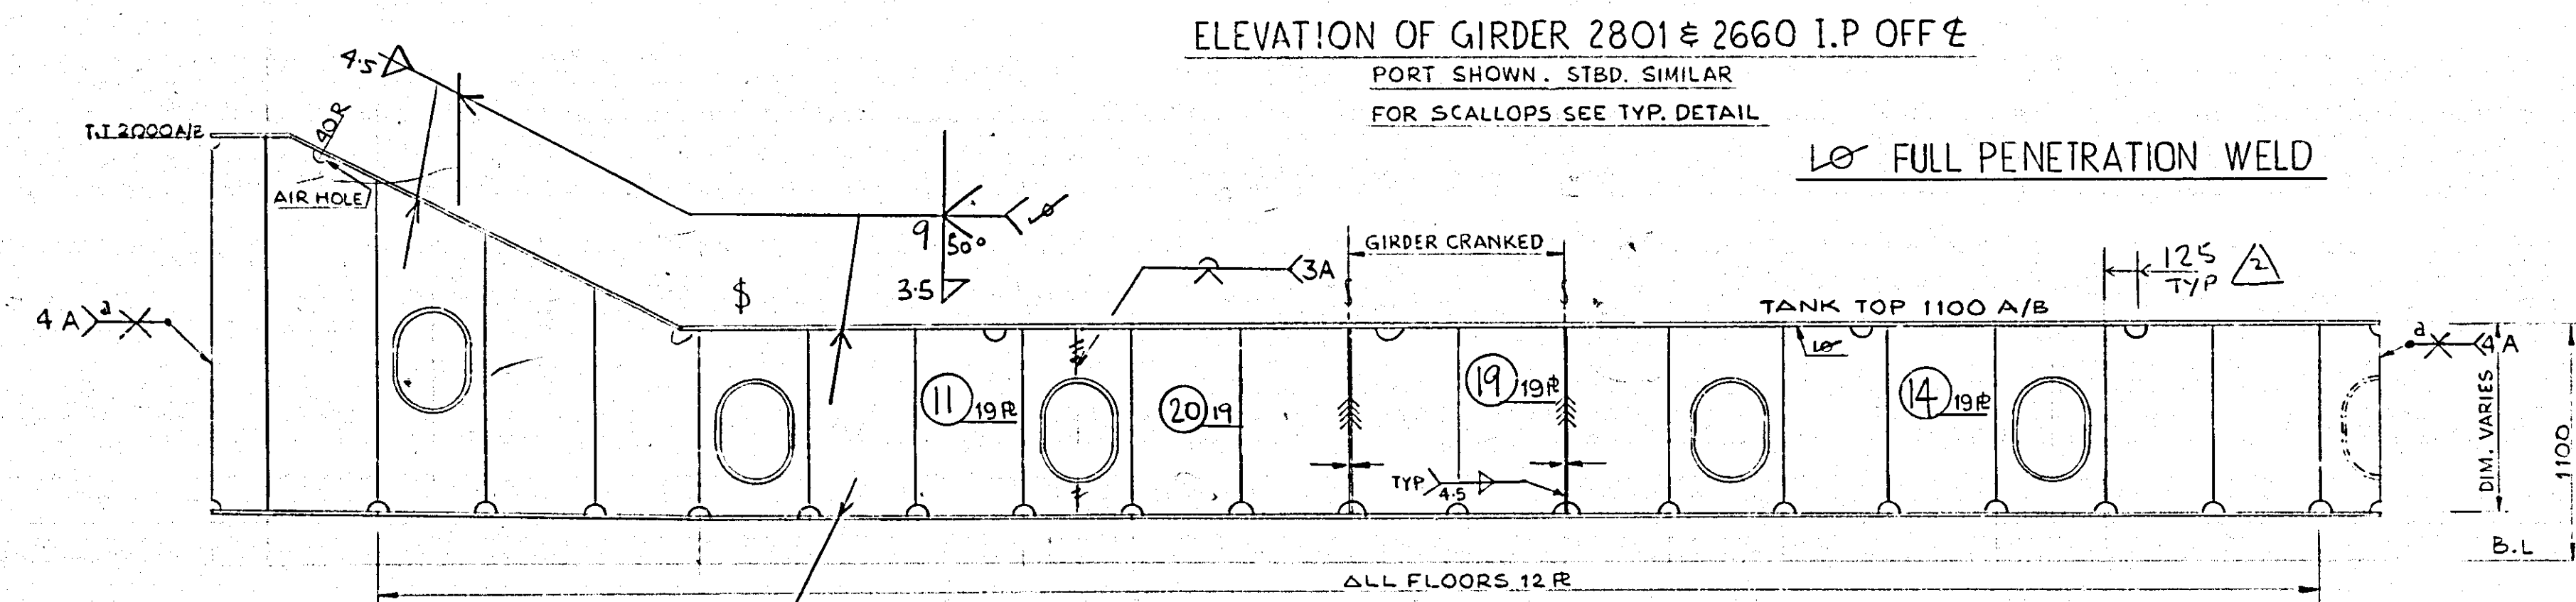

ELEVATION OF GIRDER 4180 & 4321 I.P. OFF C.  
FOR SCALLOPS SEE TYP. DETAIL. PORT SHOWN, STBD. SIMILAR

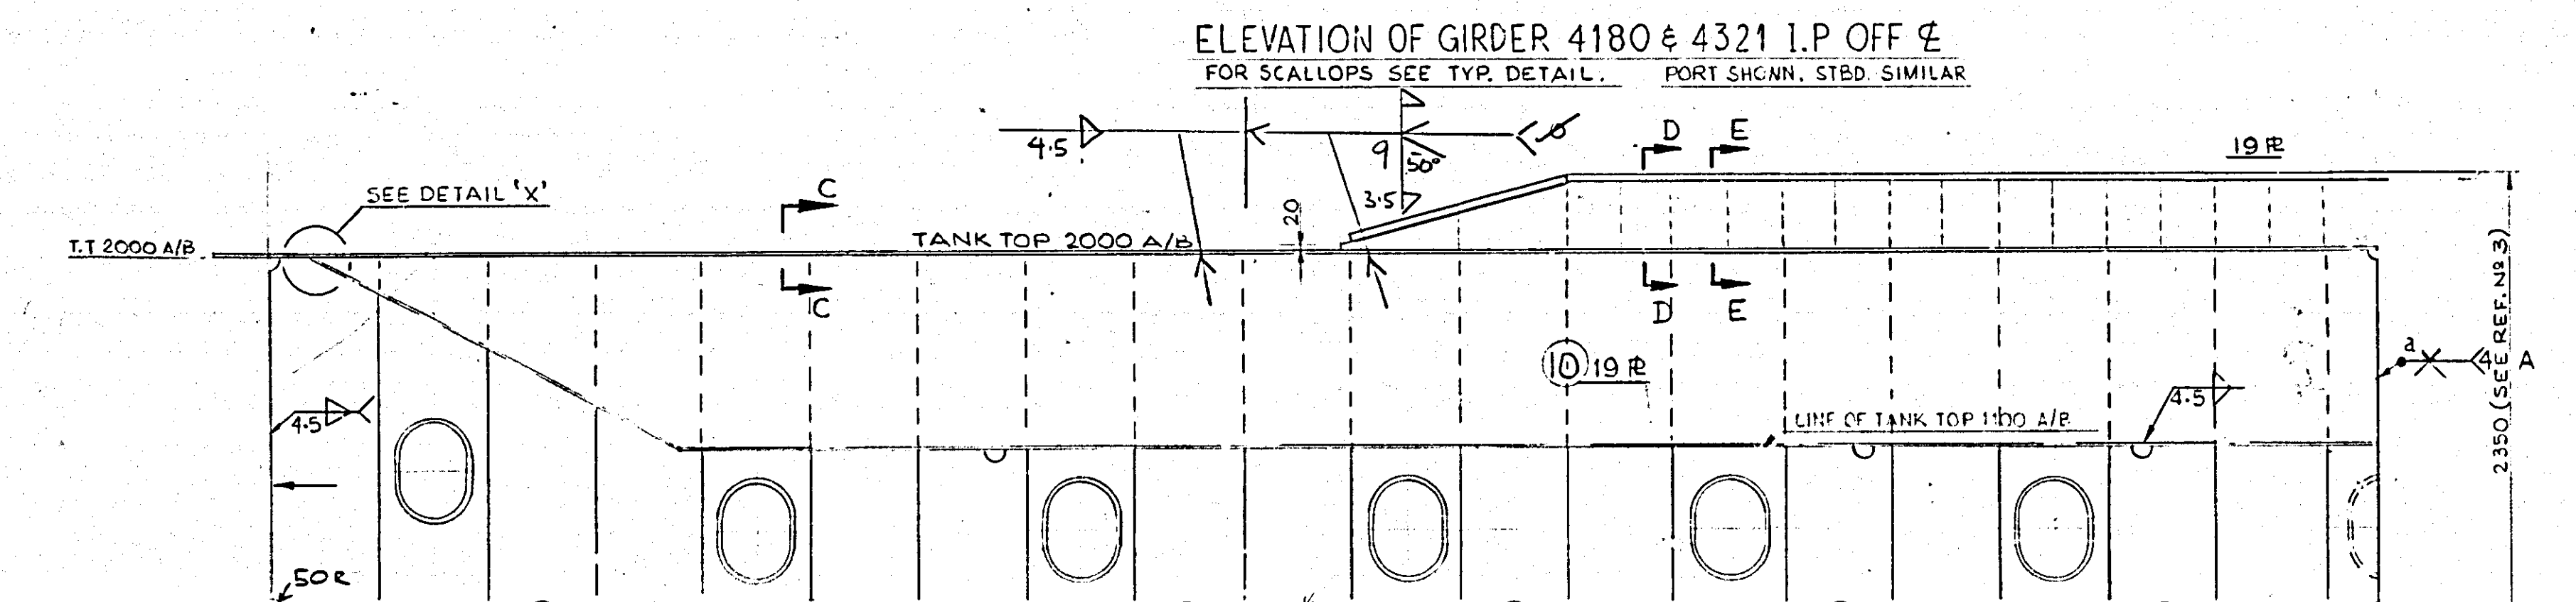


ELEVATION OF GIRDER 5660 I.P. OFF C.  
PORT SHOWN, STBD. SIMILAR

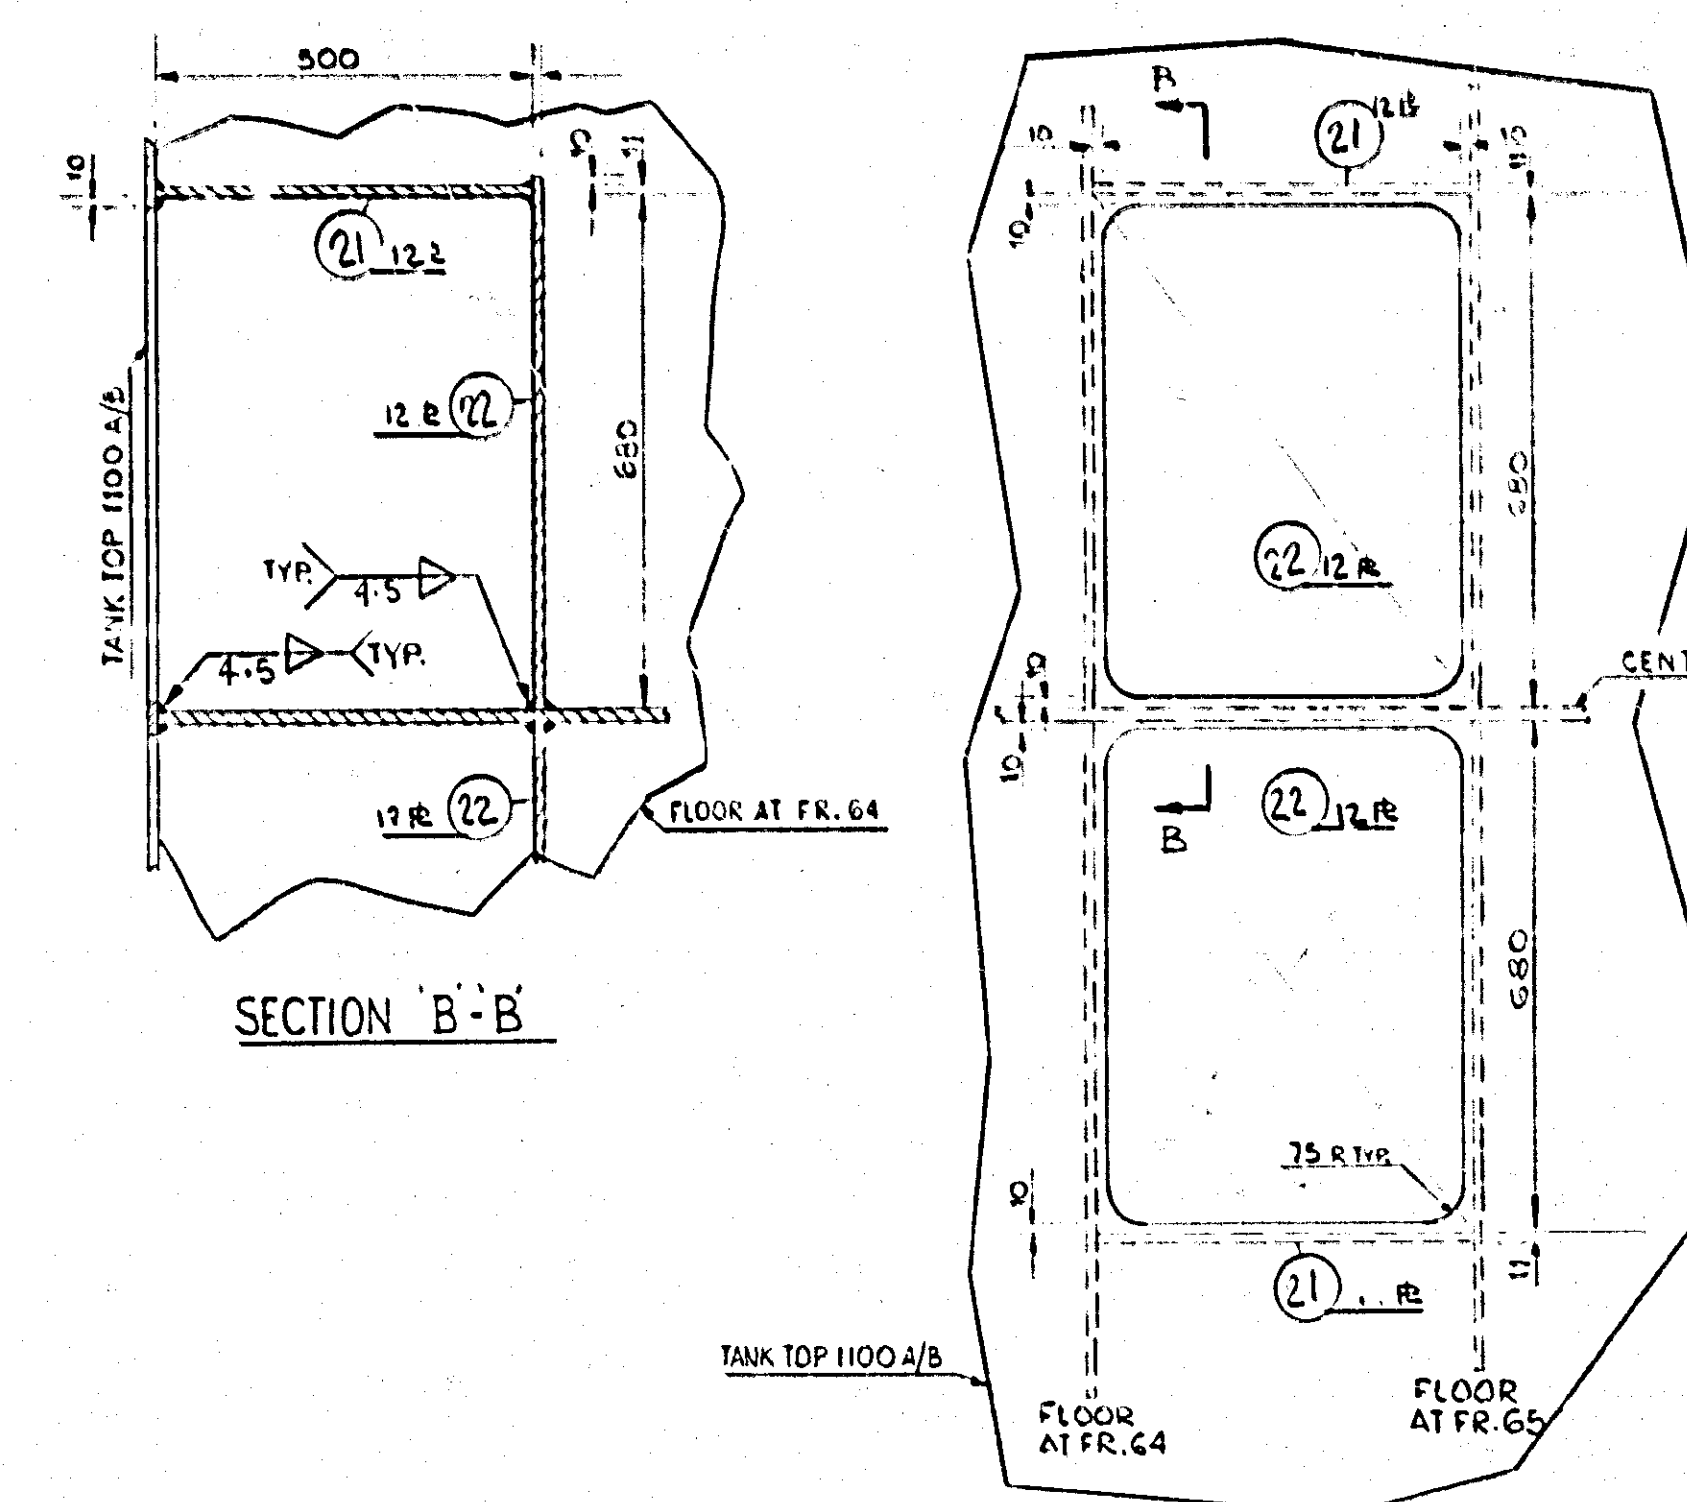


SECTION B-B


DETAIL OF BILGE WELL O.T.  
SCALE 1:10

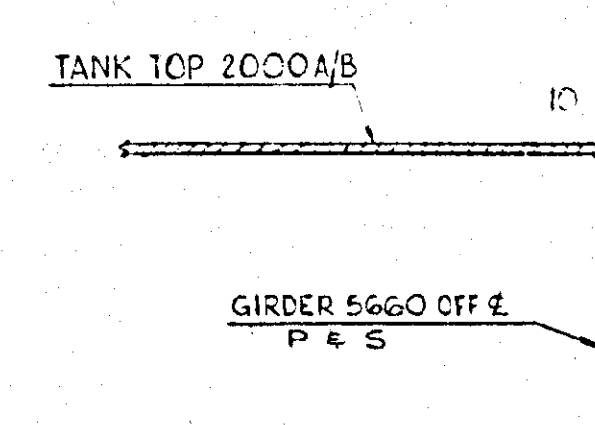


SECTION C-C  
SCALE 1:10

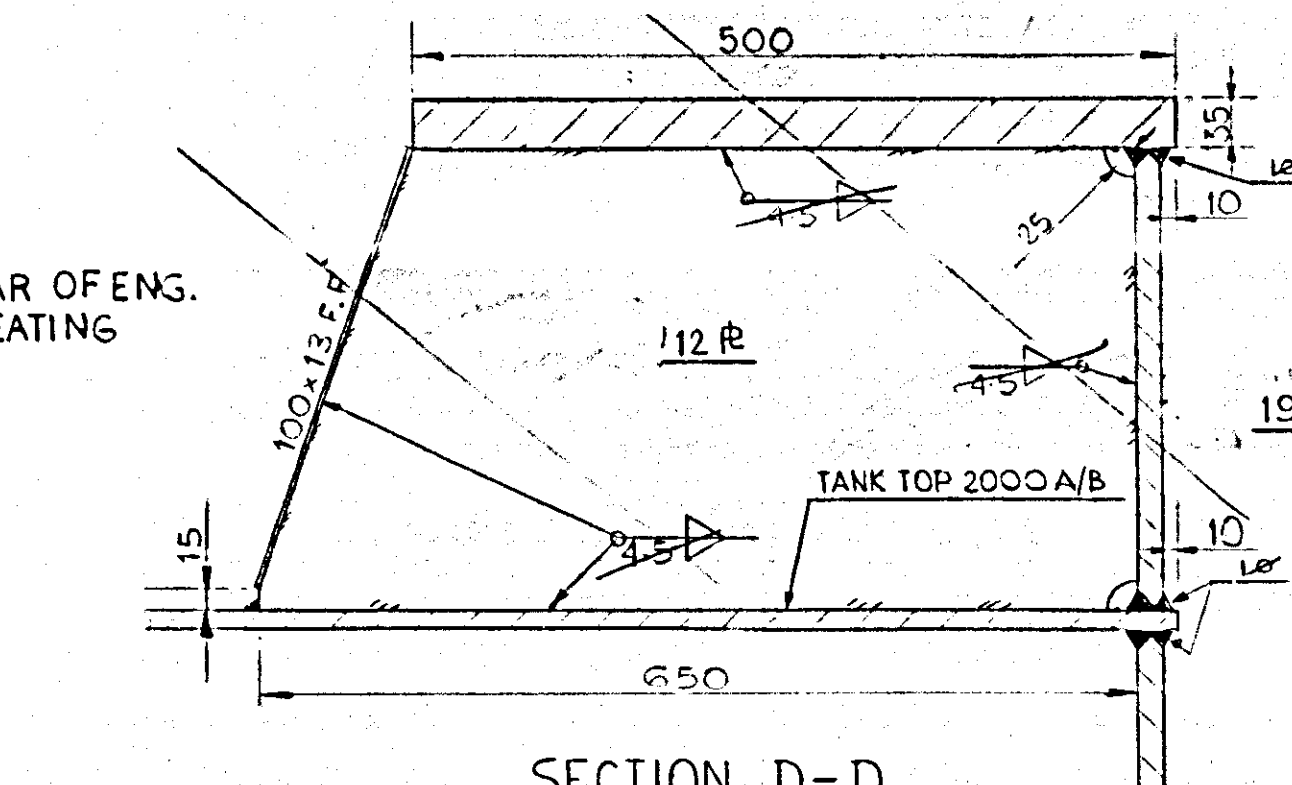


SECTION D-D  
SCALE 1:5  
SEE ALSO REF. NO. 3  
1/2" FULL PENETRATION WELD

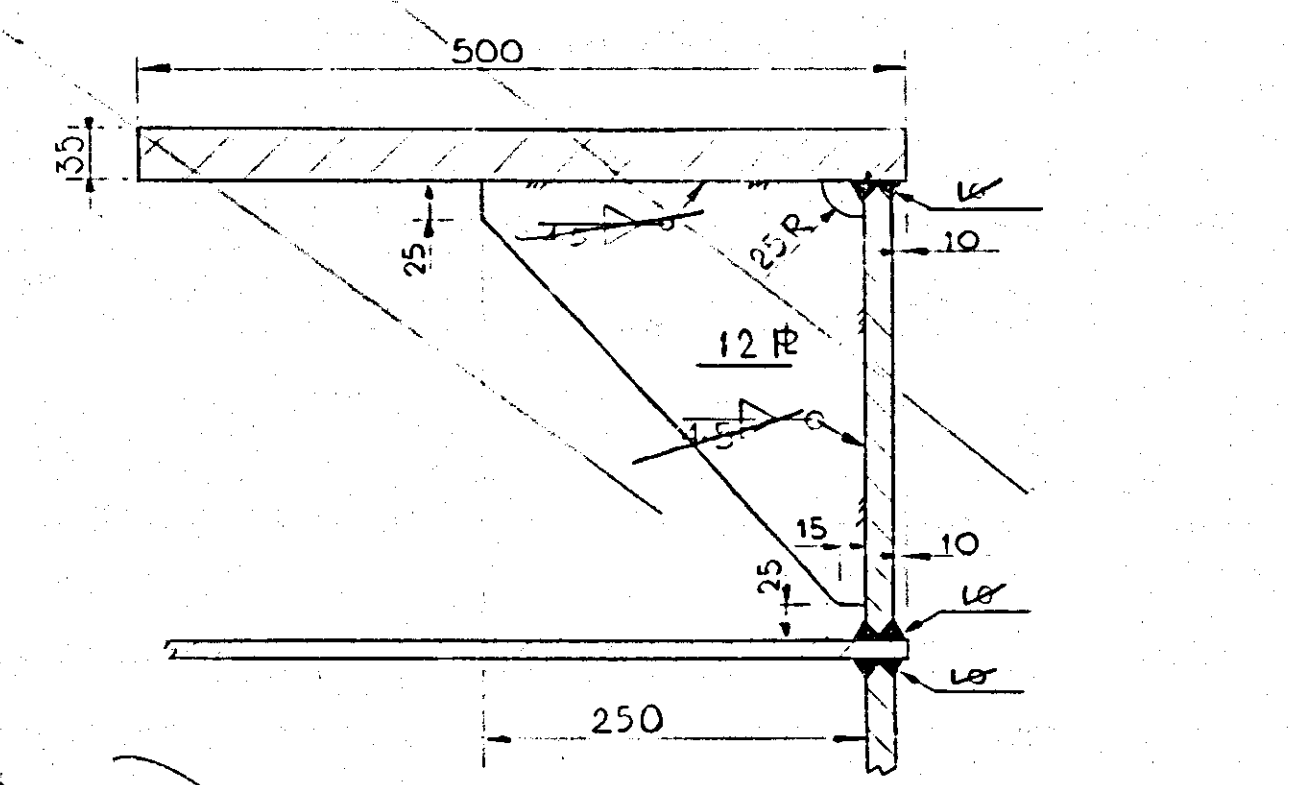

SECTION E-E  
SCALE 1:5  
SEE ALSO REF. NO. 3

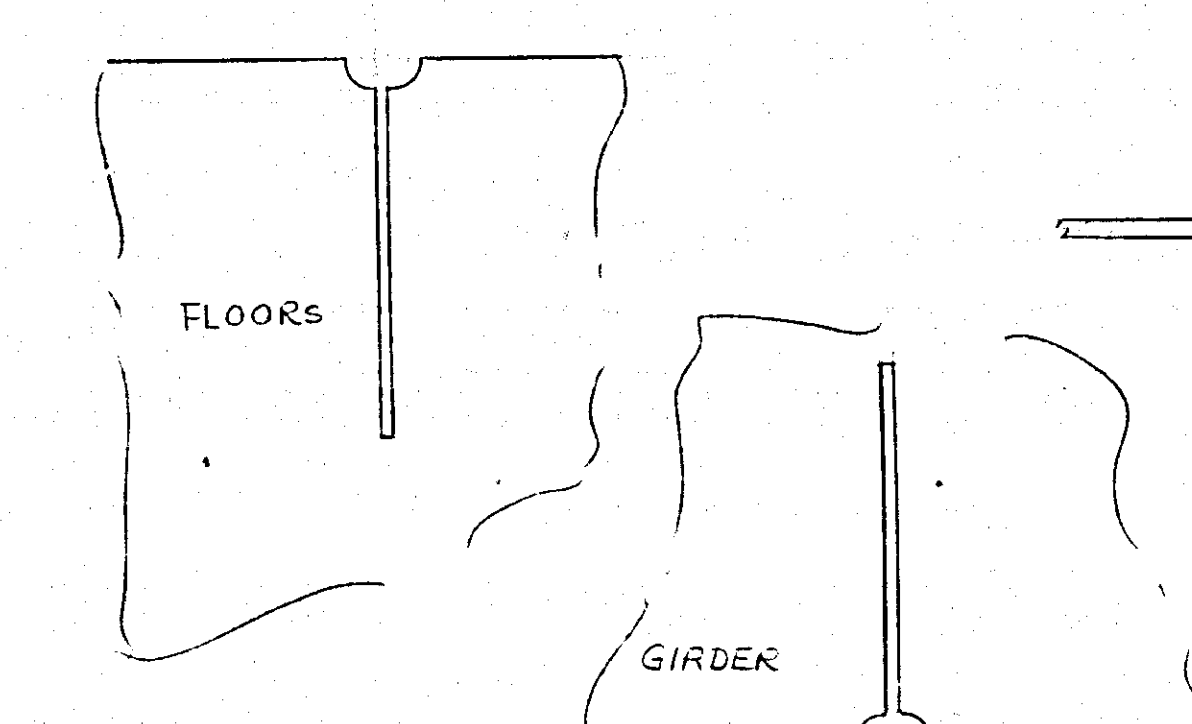

EGG BOX CONST.

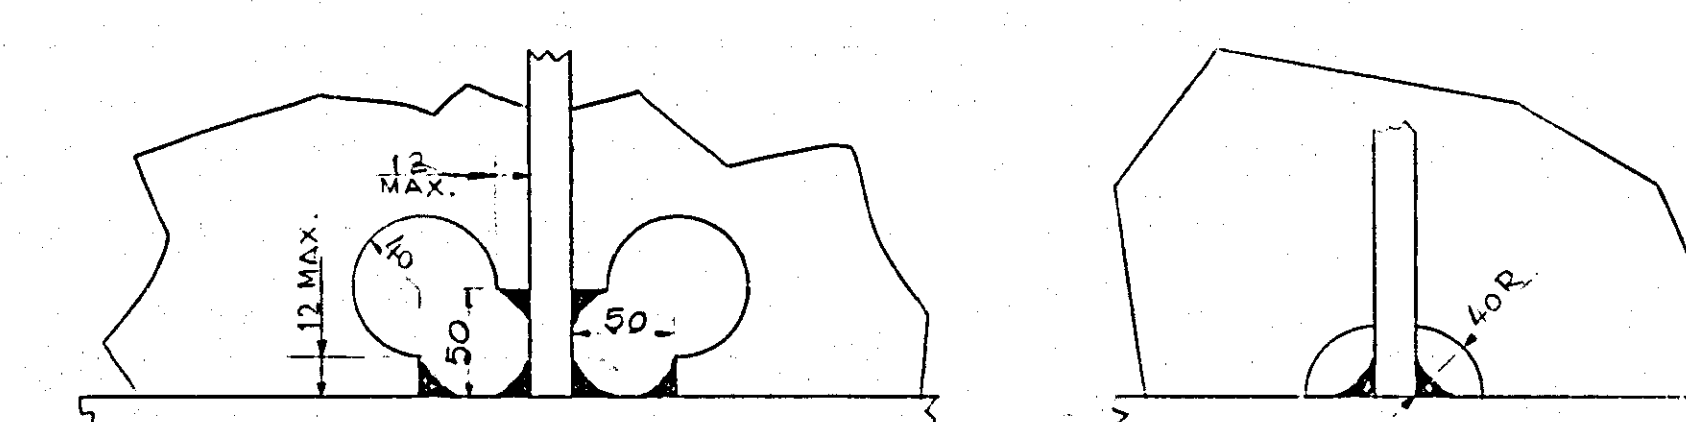

ALTERNATIVE

DETAILS OF SCALLOPING I.W.O. FLOORS, BKTS. & GIRDERS  
SCALE 1:2.5 TYP. EXCEPT AS NOTED

FULL SIZE

SECTION

PLAN VIEW

DETAIL 'X'  
SCALE 1:10