

CONTRACTOR TO VERIFY ALL DIMENSIONS & CONDITIONS ON SITE AND IMMEDIATELY NOTIFY THE DEPARTMENT REPRESENTATIVE OF ALL DISCREPANCIES.

5	Issued for Furniture Procurement	2016-04-27
4	Issued for Tender	2016-01-26
3	Issued for 99% Review	2017-11-03
2	Issued for 66% Construction Doc.	2017-09-12
1	Issued for DD Interim Review	2017-07-14

revisions	description	date
-----------	-------------	------

A	A. detail no. no. de détail	A
C	B. location drawing no. our dessin no.	B
	C. drawing no. dessin no.	C

project project

SIR LEONARD TILLEY  
BUILDING ANNEX  
FIT-UP

719 HERON ROAD, OTTAWA, ONTARIO

drawing dessin

FURNITURE PLAN -  
LEVEL 01

Designed By	DY	Conçu par	DY
Date	11/07/17	Dessiné par	(yyyy/mm/dd)
Drawn By	PM	Examiné par	(yyyy/mm/dd)
Date	11/07/17	Approuvé par	(yyyy/mm/dd)
Reviewed By	LN	Approuvé par	(yyyy/mm/dd)
Date	11/07/17	Approuvé par	(yyyy/mm/dd)
Approved By	DC	Approuvé par	(yyyy/mm/dd)
Date	11/07/17	Approuvé par	(yyyy/mm/dd)
Tender	DY	Soumission	
Project Manager	Project Manager	Administrateur de projets	
Project no.		No. du projet	

R.083736

Drawing no. No. du dessin

F-201

1 FURNITURE PLAN - LEVEL 01

F-201 1 : 50



CONTRACTOR TO VERIFY ALL  
DIMENSIONS & CONDITIONS ON SITE  
AND IMMEDIATELY NOTIFY THE  
DEPARTMENT REPRESENTATIVE OF  
ALL DISCREPANCIES.

revisions	description	date
5	Issued for Furniture Procurement	2016-04-27
4	Issued for Tender	2016-01-26
3	Issued for 99% Review	2017-11-03
2	Issued for 66% Construction Doc.	2017-09-12
1	Issued for DD Interim Review	2017-07-14

revisions	description	date
A	A. detail no. no. de détail	
C	B. location drawing no. sur dessin no.	
	C. drawing no. dessin no.	

project project  
**SIR LEONARD TILLEY  
BUILDING ANNEX  
FIT-UP**

719 HERON ROAD, OTTAWA, ONTARIO


**FURNITURE PLAN -  
LEVEL 02**

Designed By DY 11/07/17 Conçu par (yyyy/mm/dd)  
Date 11/07/17  
Drawn By PM 11/07/17 Dessiné par (yyyy/mm/dd)  
Date 11/07/17  
Reviewed By LN 11/07/17 Examiné par (yyyy/mm/dd)  
Date 11/07/17  
Approved By DC 11/07/17 Approuvé par (yyyy/mm/dd)  
Date 11/07/17  
Tender DY Soumission  
Project Manager Project Manager Administrateur de projets  
Project no. No. du projet

R.083736

Drawing no. No. du dessin

F-202

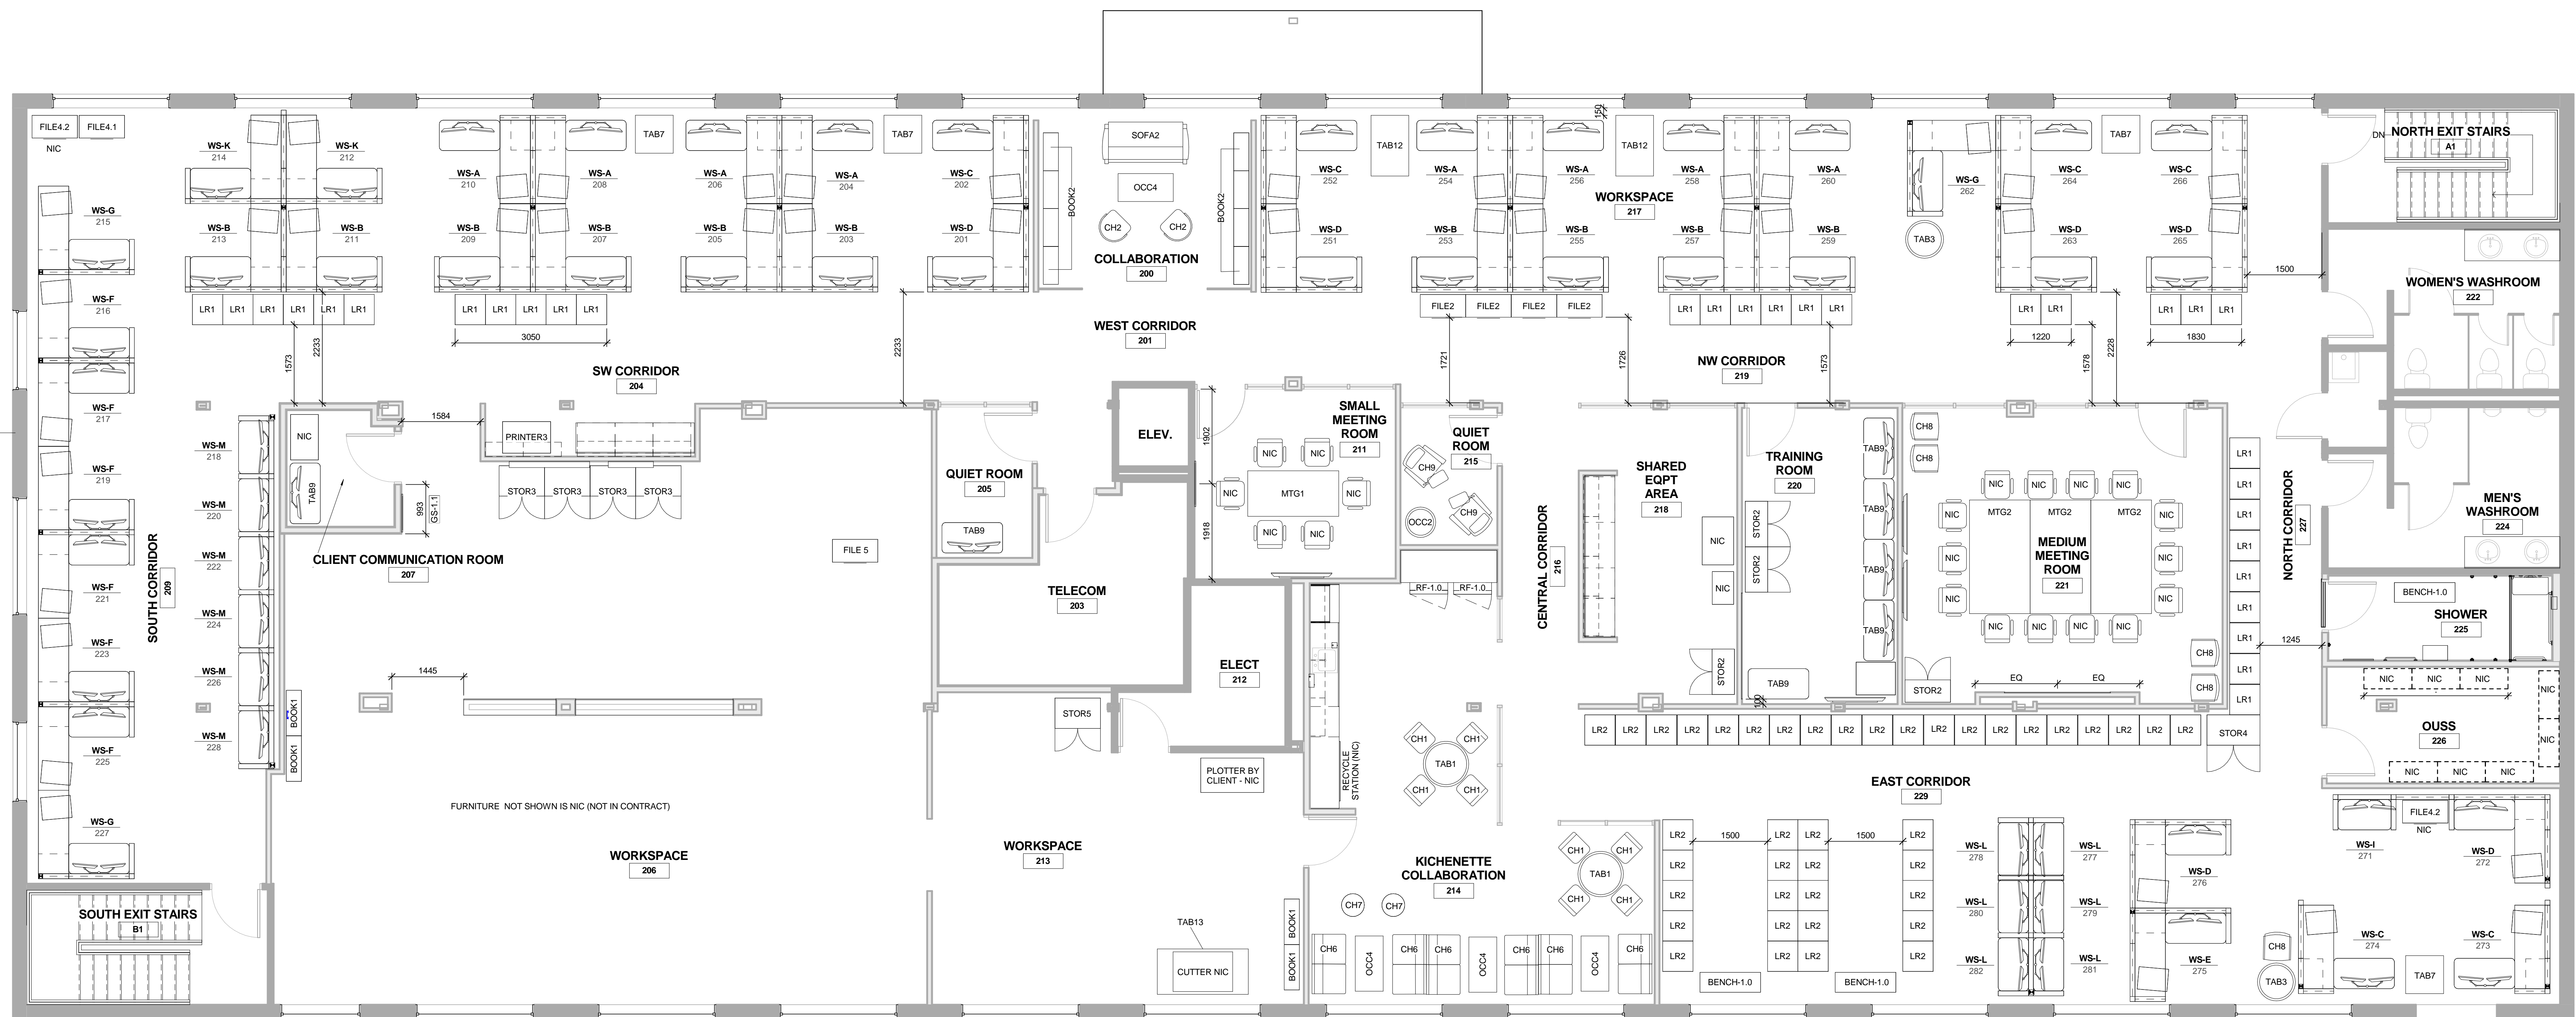

**1 FURNITURE PLAN - LEVEL 02**  
**F-202 1 : 50**