




**Fisheries and Oceans  
Canada**  
Pêches et Océans  
Canada



**Small Craft Harbours**  
Ports pour petits bateaux

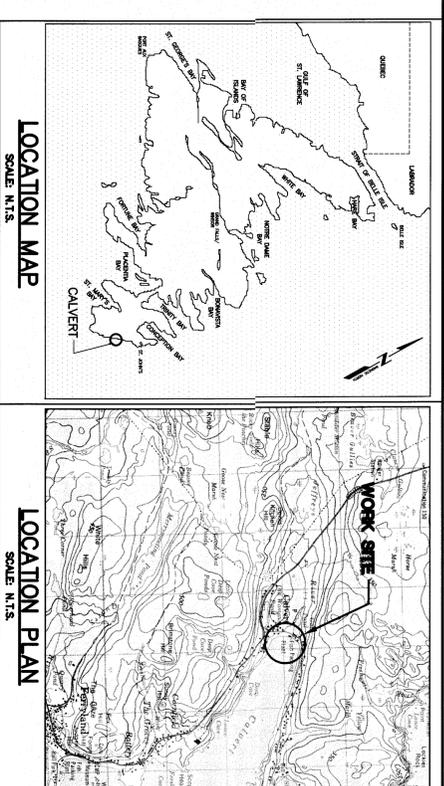

# CANAL WALL RECONSTRUCTION

## CALVERT

### NEWFOUNDLAND AND LABRADOR

PROJECT NO. 720473

**ISSUED FOR TENDER**  
MAY 11, 2018

#### DRAWING LIST

- STRUCTURAL**
- S01 EXISTING SITE PLAN AND DEMOLITIONS
  - S02 NEW SITE PLAN
  - S03 SECTIONS
  - S04 SECTIONS
  - S05 PLAN, DETAILS AND SECTION
  - S06 DETAILS













**SMALL CRAFT HARBOURS**


NOTE:  
CONTRACTOR TO REMOVE ALL  
CHANNEL AT COMPLETION OF  
WORK  
AND PRIOR TO DEMOBILIZING

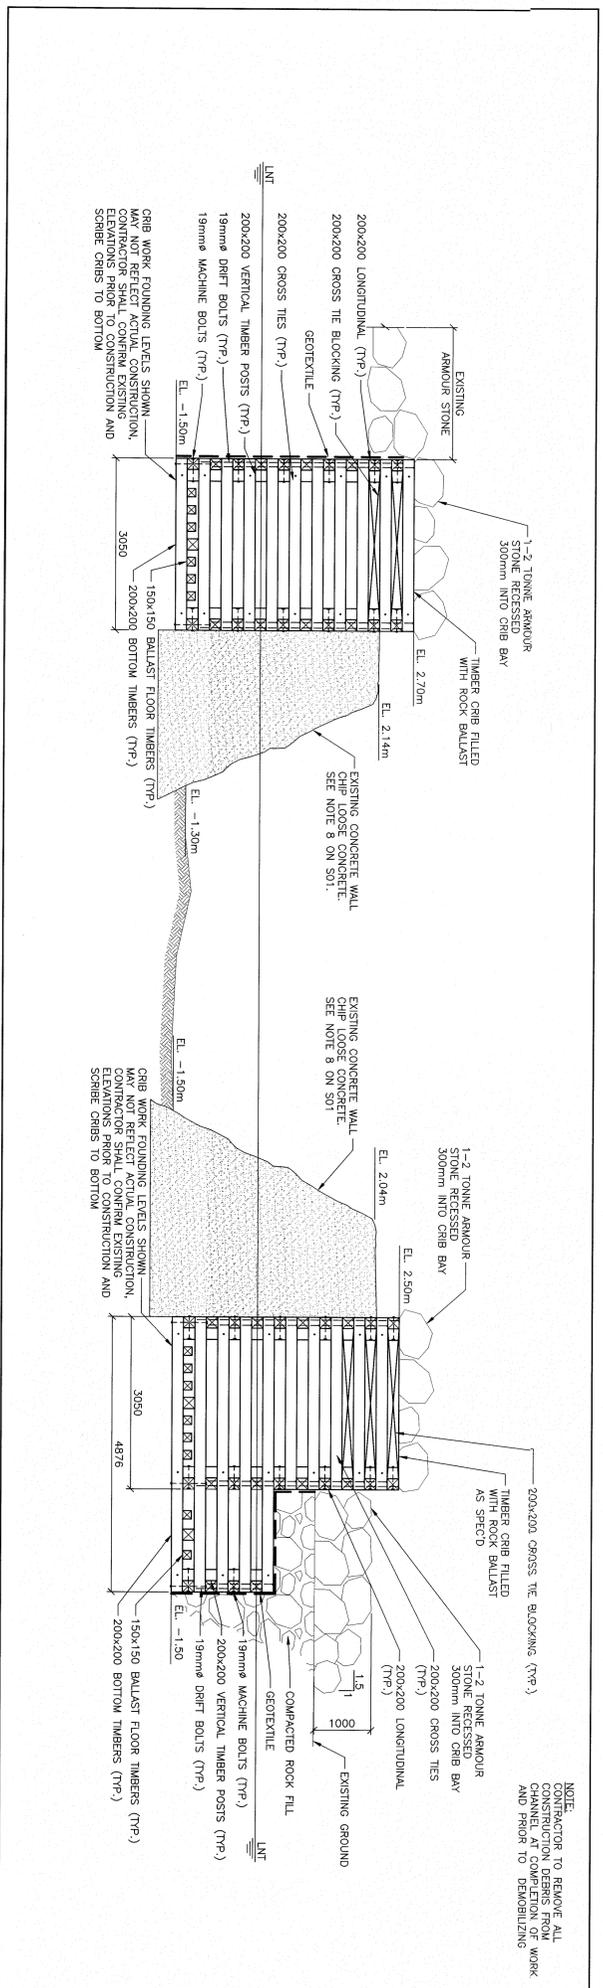

**SECTION 1**  
SCALE : 1:50  
0m 1m 2m 3m 4m 5m

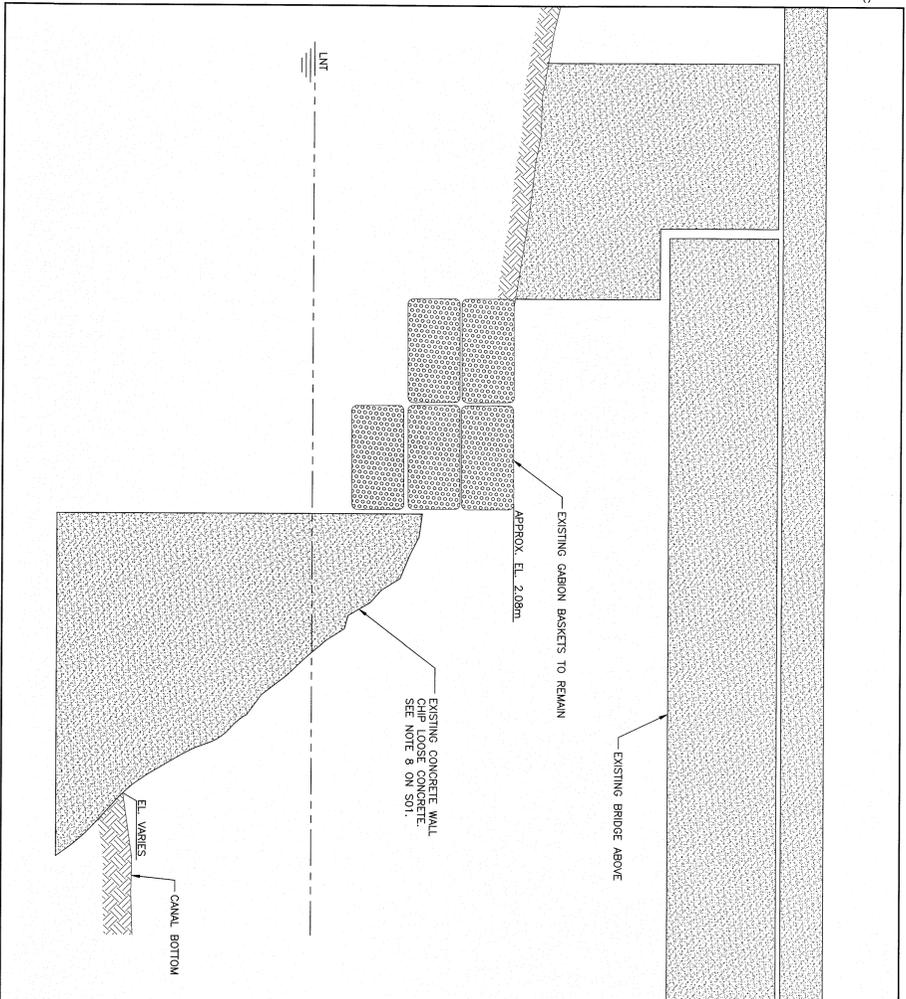

**SECTION 2**  
SCALE : 1:30  
0m 500mm 1000mm 1500mm 2000mm 2500mm 3000mm

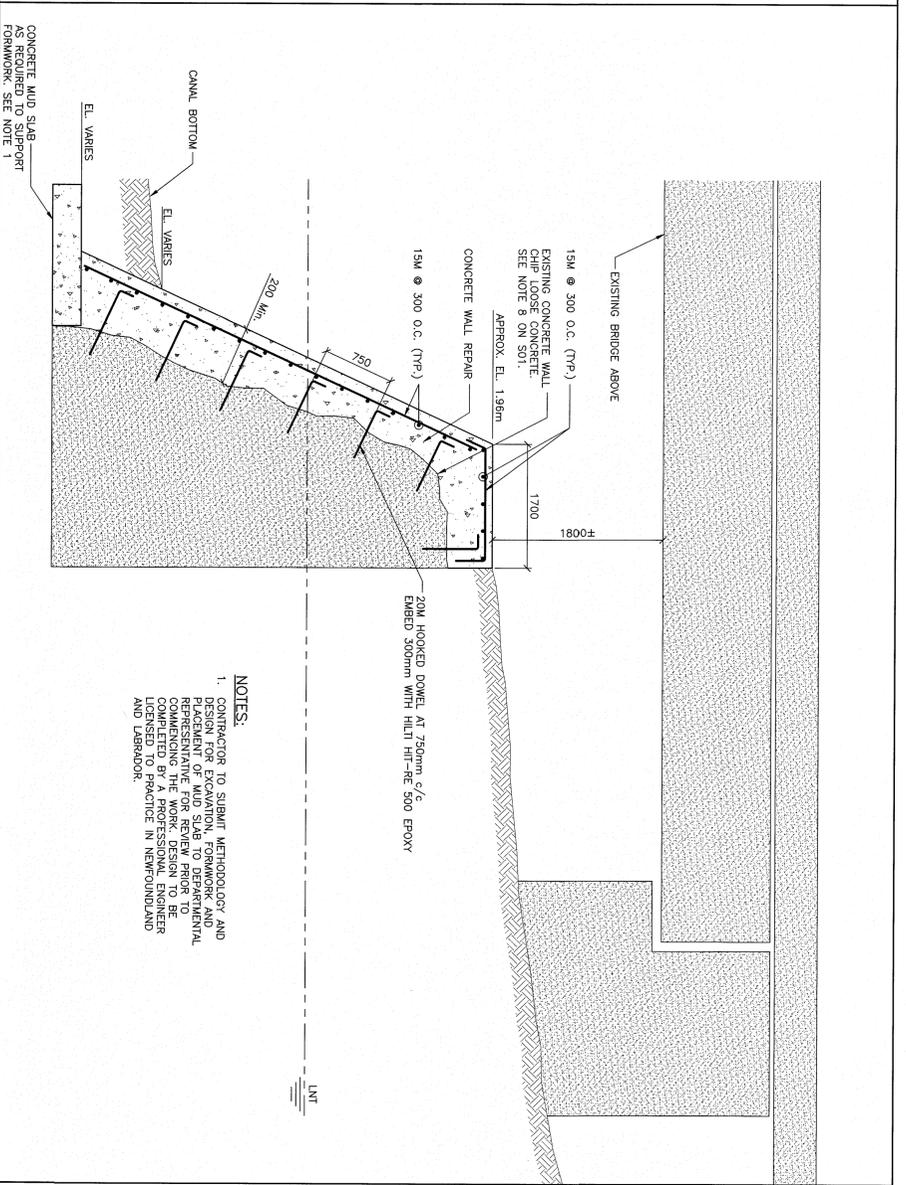

**SECTION 3**  
SCALE : 1:30  
0m 500mm 1000mm 1500mm 2000mm 2500mm 3000mm

**NOTES:**  
1. CONTRACTOR TO SUBMIT METHODOLOGY AND DESIGN FOR EXCAVATION, FORMWORK AND REPAIRS OF THE EXISTING CONCRETE WALL. DESIGN TO BE COMPLETED BY A PROFESSIONAL ENGINEER AND LABRADOR.



**PROVINCE OF NEWCASTLE AND LABRADOR**  
**PEBA** PERMIT HOLDER  
No. 12011  
To facilitate Professional Engineering Services  
Permit No. as issued by PEBA, 2018  
Valid in force per 2018


revision	date	description
C	2018	ISSUED FOR TENDER
B	2018	ISSUED FOR 90% REVIEW
A	2018	ISSUED FOR 50% REVIEW

**CANAL WALL RECONSTRUCTION CALVERT, NL**


**SECTIONS**

designer	checked
Todd Pudjicome	Paul Crocker
designer	checked
BRAD CROCKER	MARCH, 2018
BRAD CROCKER	MARCH, 2018
approved	approved


720473  
S04

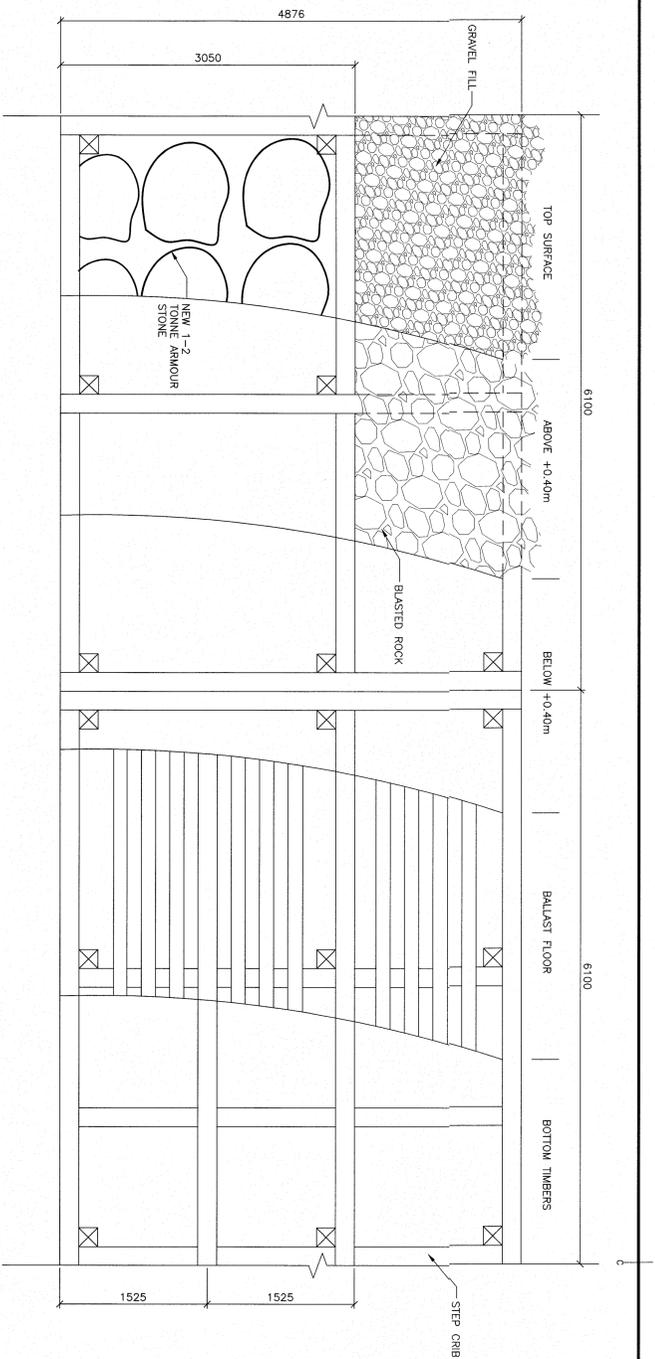


PLAN - NEW CRIB - NORTH SIDE  
SCALE : 1:30  
S05

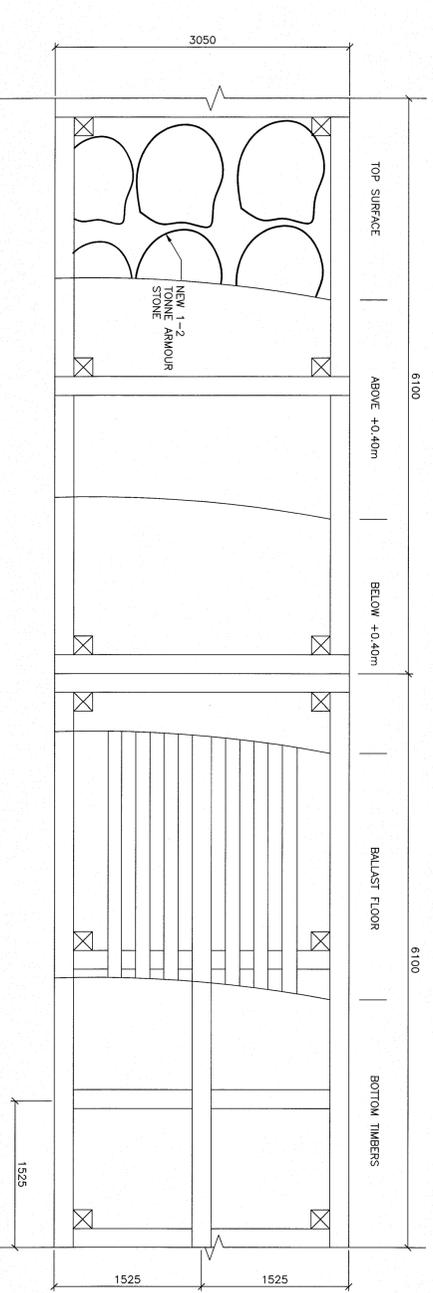


PLAN - NEW CRIB - SOUTH SIDE  
SCALE : 1:30  
S05

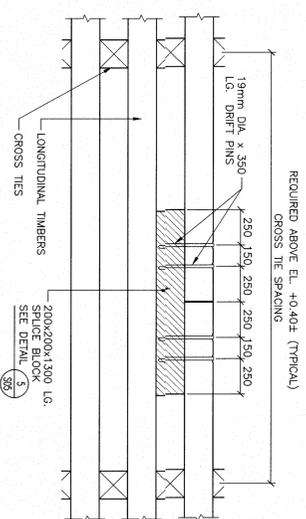


DETAIL - TYP. SPLICE IN LONGITUDINAL TIMBERS  
SCALE : 1:20  
S05

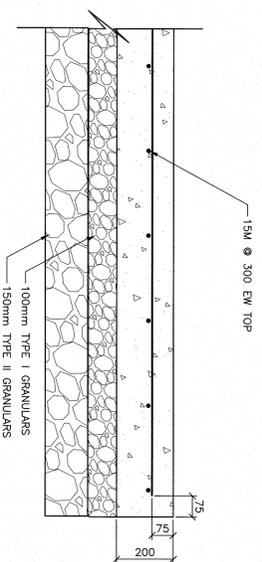


DETAIL - CONCRETE SLAB ON GRADE  
SCALE : 1:20  
S05

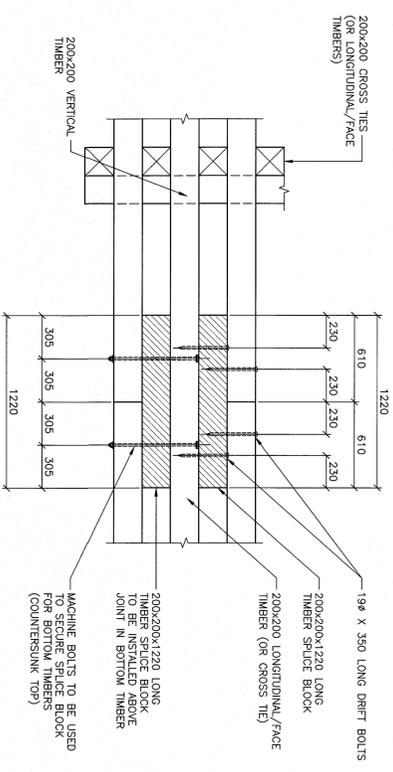


DETAIL - SPLICE BLOCK  
SCALE : 1:20  
S05

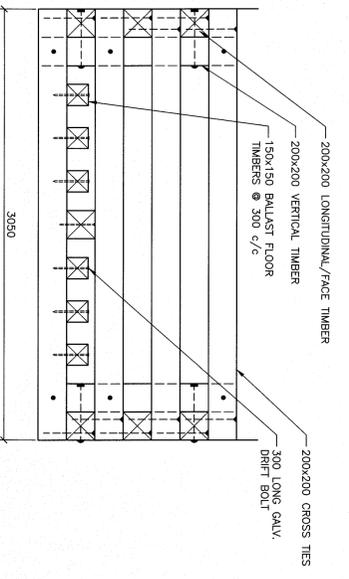

DETAIL - BALLAST FLOOR FASTENING  
SCALE : 1:20  
S05

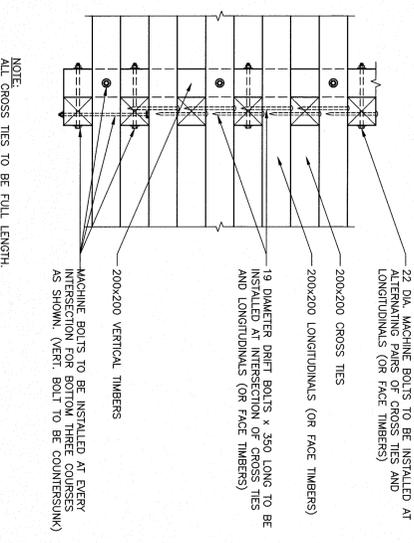

DETAIL - TIMBER FASTENING  
SCALE : 1:20  
S05

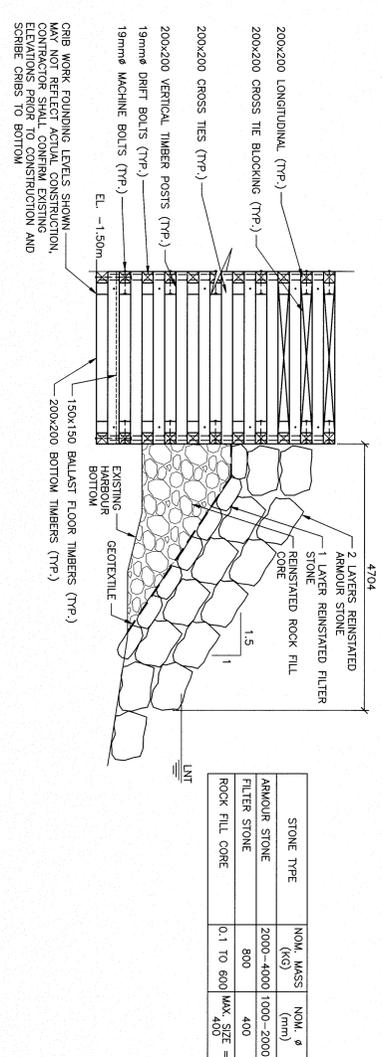

SECTION  
SCALE : 1:50  
S05

STONE TYPE	NOM. MASS (KG)	NOM. Ø (mm)
ARMOUR STONE	2000-4000	1000-2000
FILTER STONE	800	400
ROCK FILL CORE	0.1 TO 600	MAX. SIZE = 400

PROVIDER OF SUPPLEMENTARY AND URGENT  
PERMIT HOLDER  
FOR THE PROJECT  
MARCH 2018  
CIVIL LIMITED




revision	description	date
C	ISSUED FOR TENDER	MAR 11 2018
B	ISSUED FOR 90% REVIEW	MAR 15 2018
A	ISSUED FOR 50% REVIEW	MAR 15 2018

CANAL WALL  
RECONSTRUCTION  
CAVERT, NL  
designed TODD PUDDICOMBE  
drawn BRAD CRICKER  
date MARCH, 2018


Small Craft Harbours  
720473  
S05




SMALL CRAFT HARBOURS

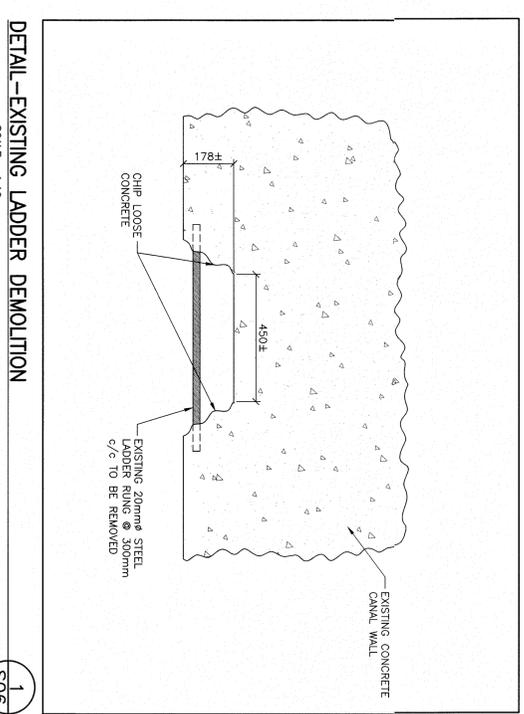

1  
S06

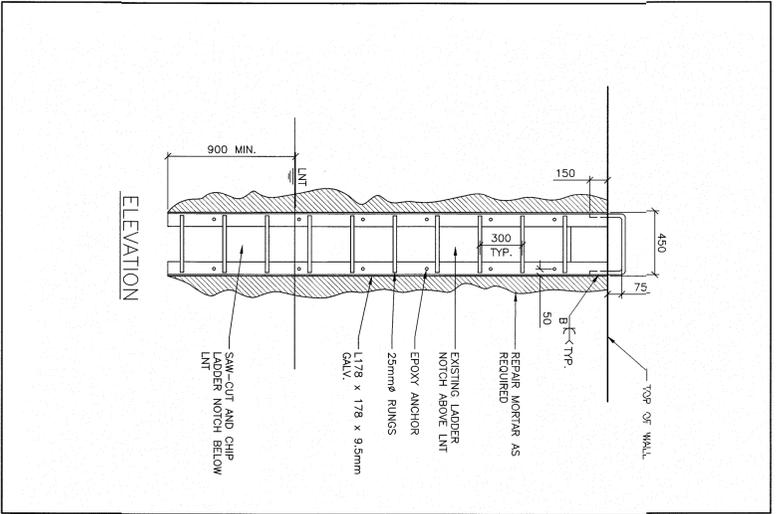


2  
S06

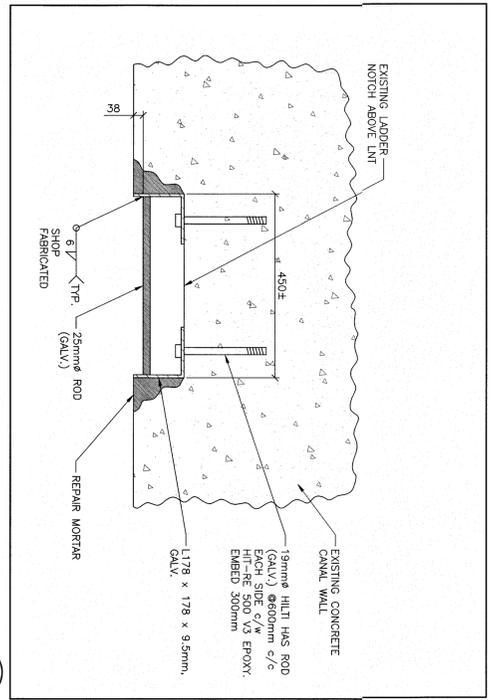


3  
S06

ELEVATION - NEW LADDER  
SCALE : 1:20

- SIGNAGE NOTES:**
1. ALL GUIDE SIGNS SHALL MEET THE REQUIREMENTS OF THE MUTCOG AND SHALL BE LEGAL. CONTRACTOR SHALL PREPARE SHOP DRAWINGS FOR APPROVAL BY THE OWNER'S REPRESENTATIVE PRIOR TO FABRICATION.
  2. SIGN SYMBOLS ARE NOT DRAWN TO SCALE. THEIR LOCATION ON THIS DRAWING IS REPRESENTATIVE OF THE FINAL INSTALLATION. CONTRACTOR SHALL CONFIRM FOUNDATION, LOCATIONS AND ORIENTATION WITH OWNER'S REPRESENTATIVE PRIOR TO INSTALLATION.
  3. ALL SIGNS SHALL HAVE A RETRO-REFLECTIVE SURFACE.

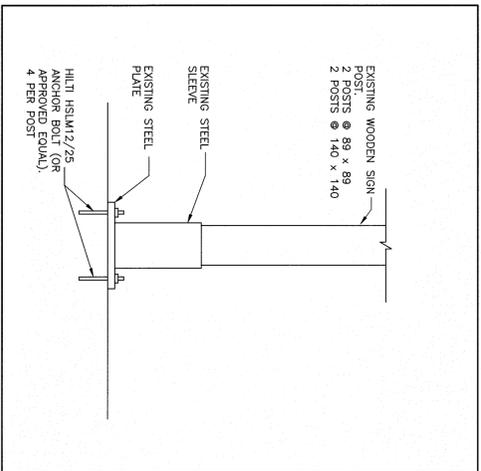

4  
S06

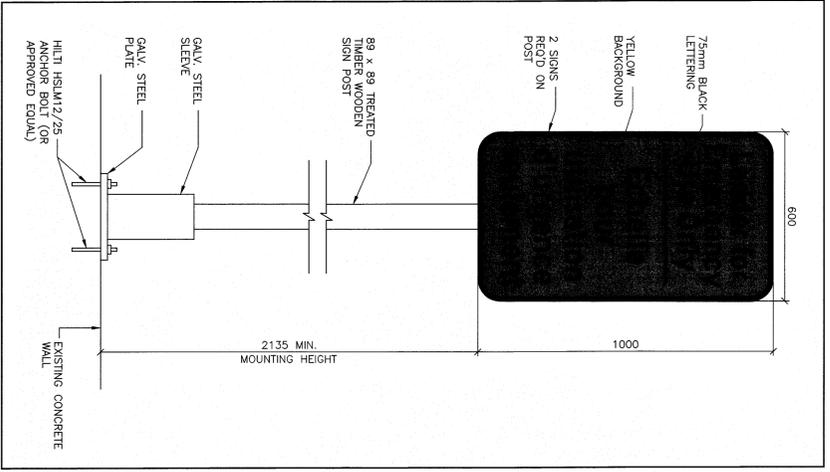

5  
S06

DETAIL - SIGN  
SCALE : 1:10

DETAIL - SIGN REINSTATEMENT  
SCALE : 1:10

PROVINCE OF QUEBEC  
**PREST** REGISTERED ARCHITECT  
MEMBER OF THE ORDER OF ARCHITECTS OF QUEBEC  
1000, RUE D'ARCADE, 1000  
MONTREAL, QUEBEC H3A 2K4  
TEL: 514 392-1111  
WWW.PREST-ARCHITECTURE.COM



revision	description	date
A	ISSUED FOR 90% REVIEW	MAR 23 2018
B	ISSUED FOR TENDER	MAR 23 2018

CANAL WALL  
RECONSTRUCTION  
CALVERT, NL

DETAILS

designed: TODD PUDICOMBE  
date: MARCH 2018  
drawn: BRAD CROCKER  
date: MARCH 2018

720473

S06