




FISHERIES AND OCEANS
CANADA

WHARF REPAIRS
PORT AU CHOIX
NEWFOUNDLAND AND LABRADOR

PROJECT No. 722592
ISSUED FOR TENDER

SMALL CRAFT HARBOURS

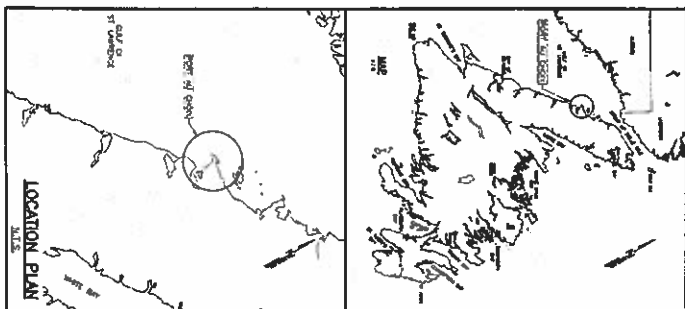

LIST OF DRAWINGS:


- C1 OF 5 SOUNDING AND TOPOGRAPHIC SURVEY
- C2 OF 5 AREA 1
- C3 OF 5 AREA 2
- C4 OF 5 AREA 3
- C5 OF 5 AREA 4

NOTES




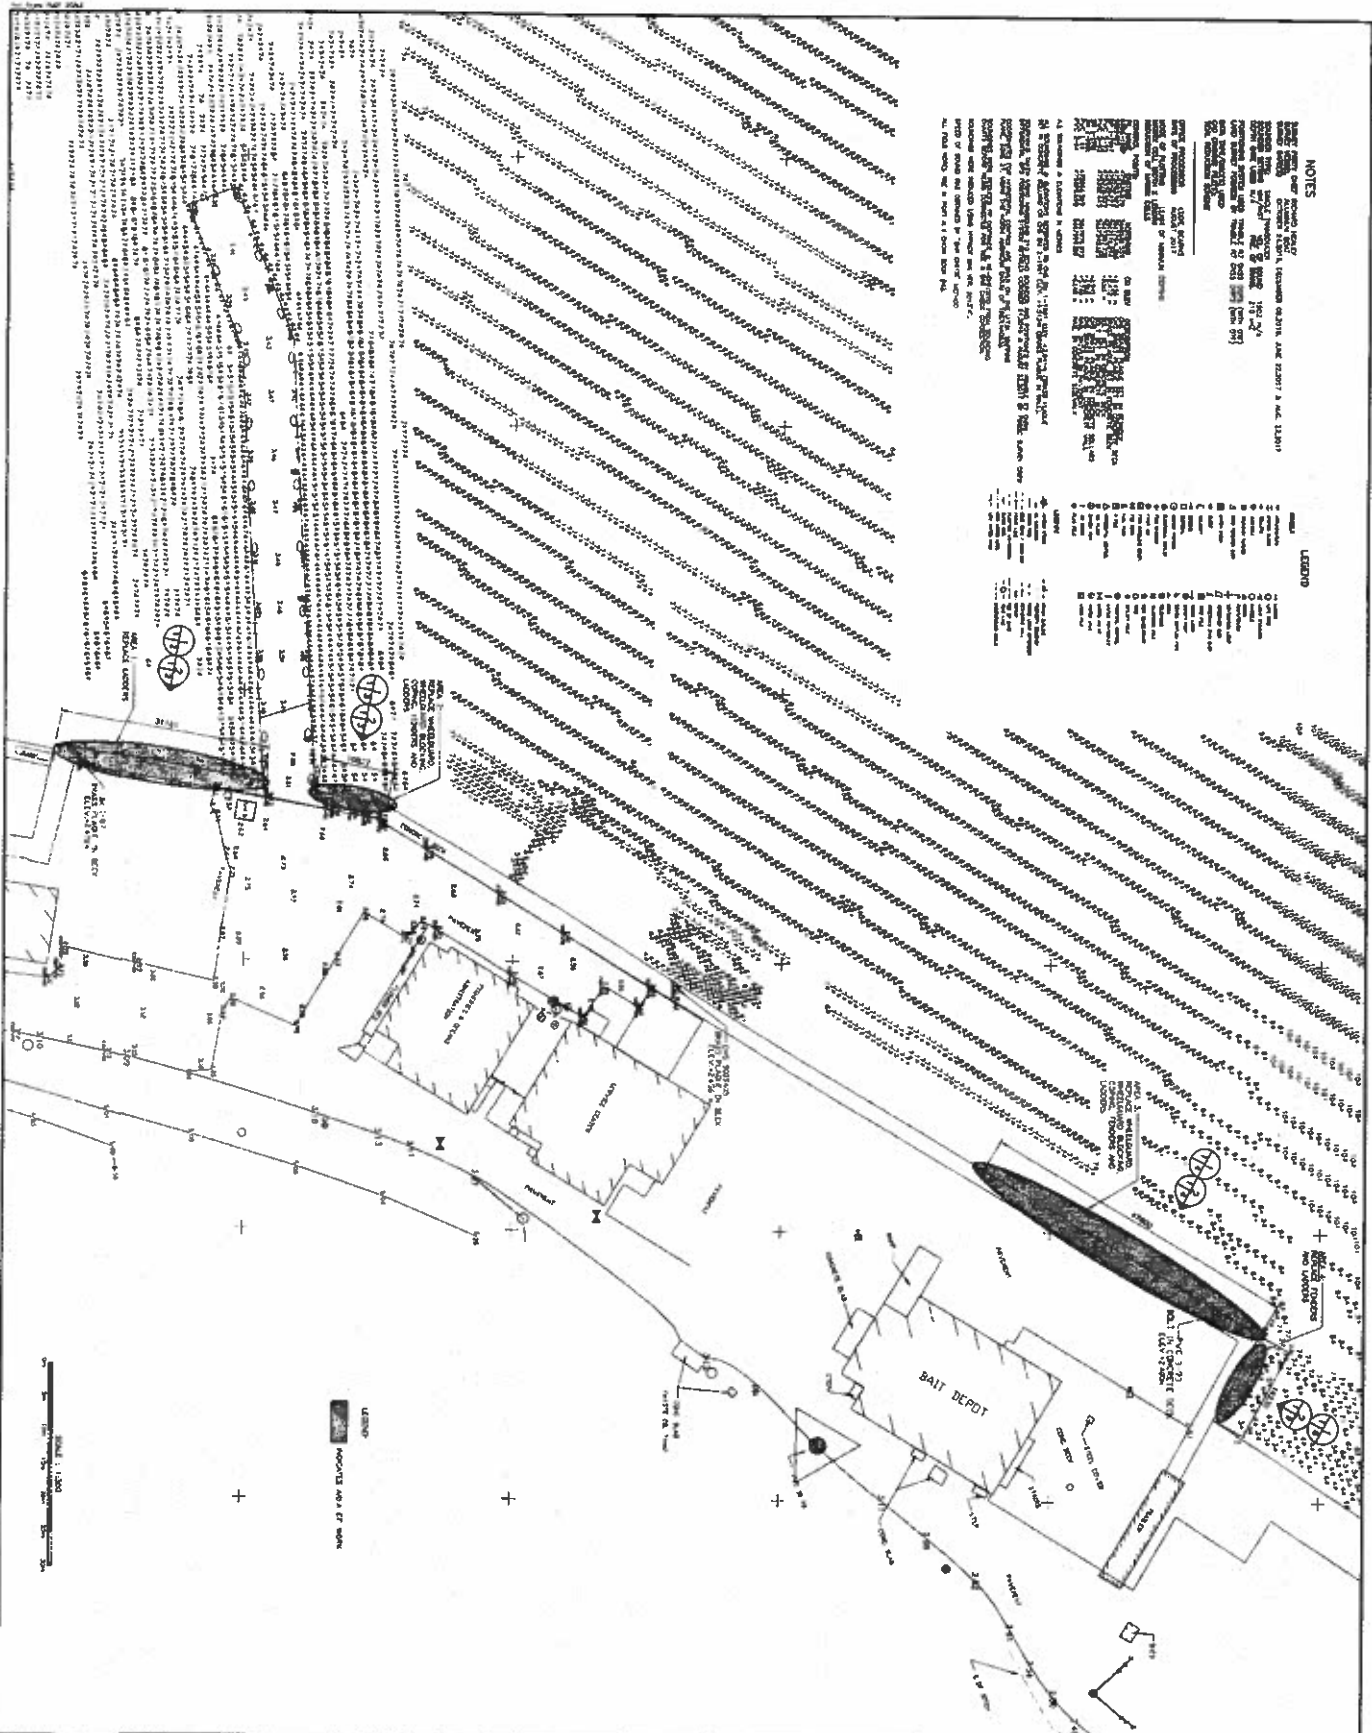


	<p>SMALL CRAFT HARBOURS</p>	<p>WHARF REPAIRS PORT AU CHOIX, NL</p>	<p>SOUNDING AND TOPOGRAPHIC SURVEY</p>	<p>DATE: MAY 13, 2018</p> <p>SCALE: 1:1000</p> <p>PROJECT NO: 722592</p> <p>CLIENT: P. J. ...</p>	<p>PROJECT NO: 722592</p> <p>CLIENT: P. J. ...</p>
--	------------------------------------	---	---	---	--




NOTES:

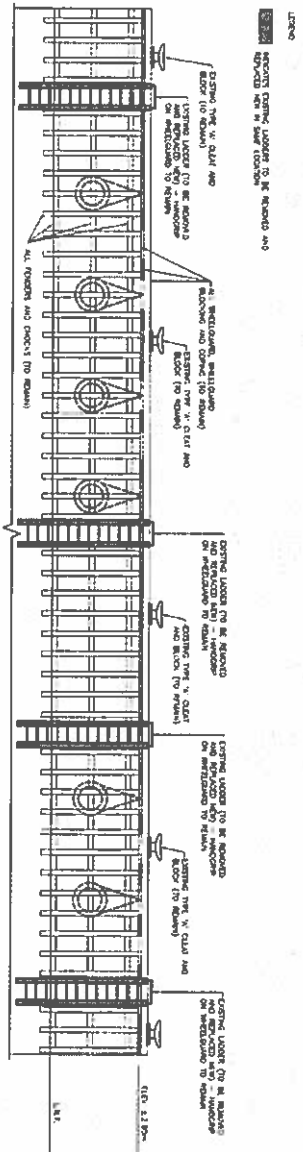

ELEVATION - EXISTING
 SCALE: 1/8" = 1'-0"

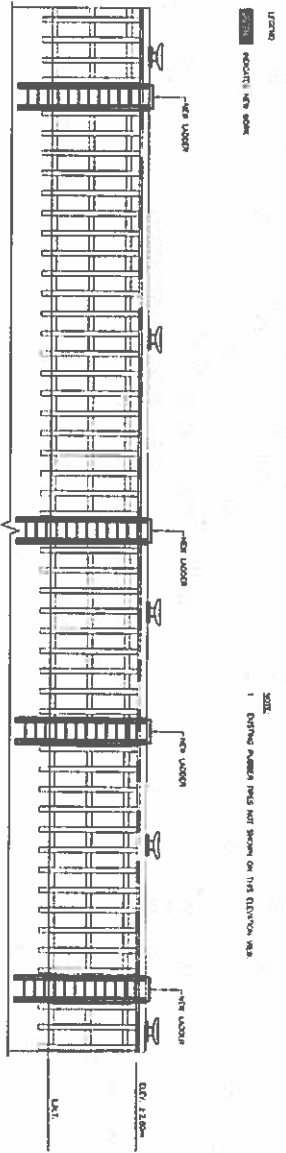


ELEVATION - NEW
 SCALE: 1/8" = 1'-0"

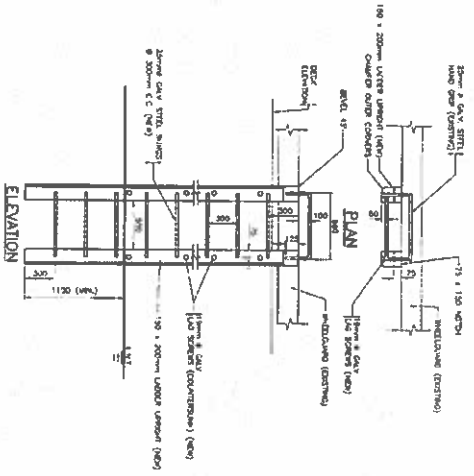


NEW LADDER
 SCALE: 1/8" = 1'-0"



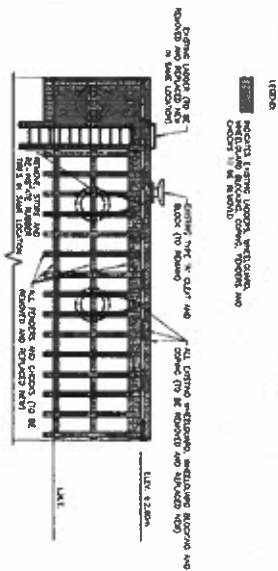


ELEVATION - EXISTING
SCALE: 1:40

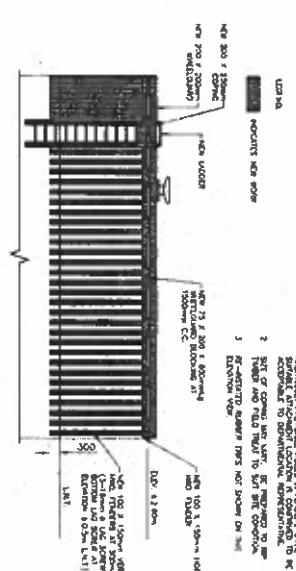


ELEVATION - NEW
SCALE: 1:40


- NOTES**

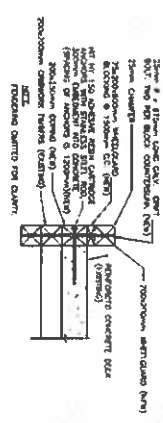

WHEELGUARD AND COPING DETAIL
SCALE: 1:20

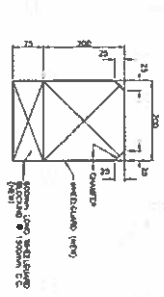

WHEELGUARD SECTION
SCALE: 1:20

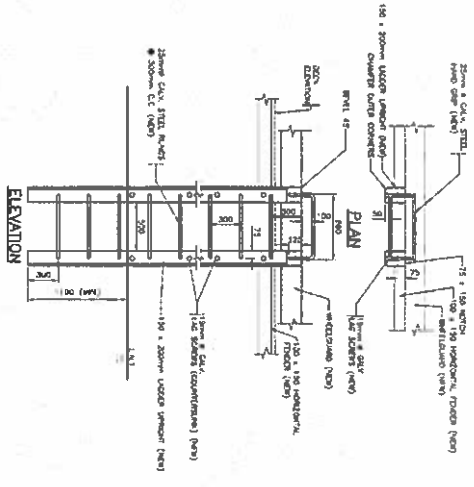

NEW LADDER DETAIL
SCALE: 1:20

SMALL CRAFT HARBOURS




AREA 2

WHARF REPAIRS
PORT AU CHOIX, N.L.

722592

C3

