

04		
03		
02		
01	ISSUED FOR TENDER	2018-07-20
revision		date

Do not scale drawings.
Verify all dimensions and conditions on site and immediately
notify the Departmental Representative of all discrepancies.

A	Detail No.
B	No. du détail
C	drawing no. - where detail required dessin no. - où détail exigé
	drawing no. - where detailed dessin no. - où détaillé

project title
titre du projet

Ontario

HAMLET BRIDGES
(BRIDGE 57 & 58)
SWING AND FIXED BRIDGES

drawing title
titre du dessin

GENERAL ARRANGEMENT I

drawn by
dessiné par

ANTHONY LEE

designed by
conc par

ABOUBAKER FARAH

approved by
approuvé par

KAREN LIU

bid
offre

JULIO LEON

project manager
administrateur
de projets

project date
date du projet


2018-07-20

project no.
no. du projet


R.073593.001

drawing no.
dessiné no.

B-01

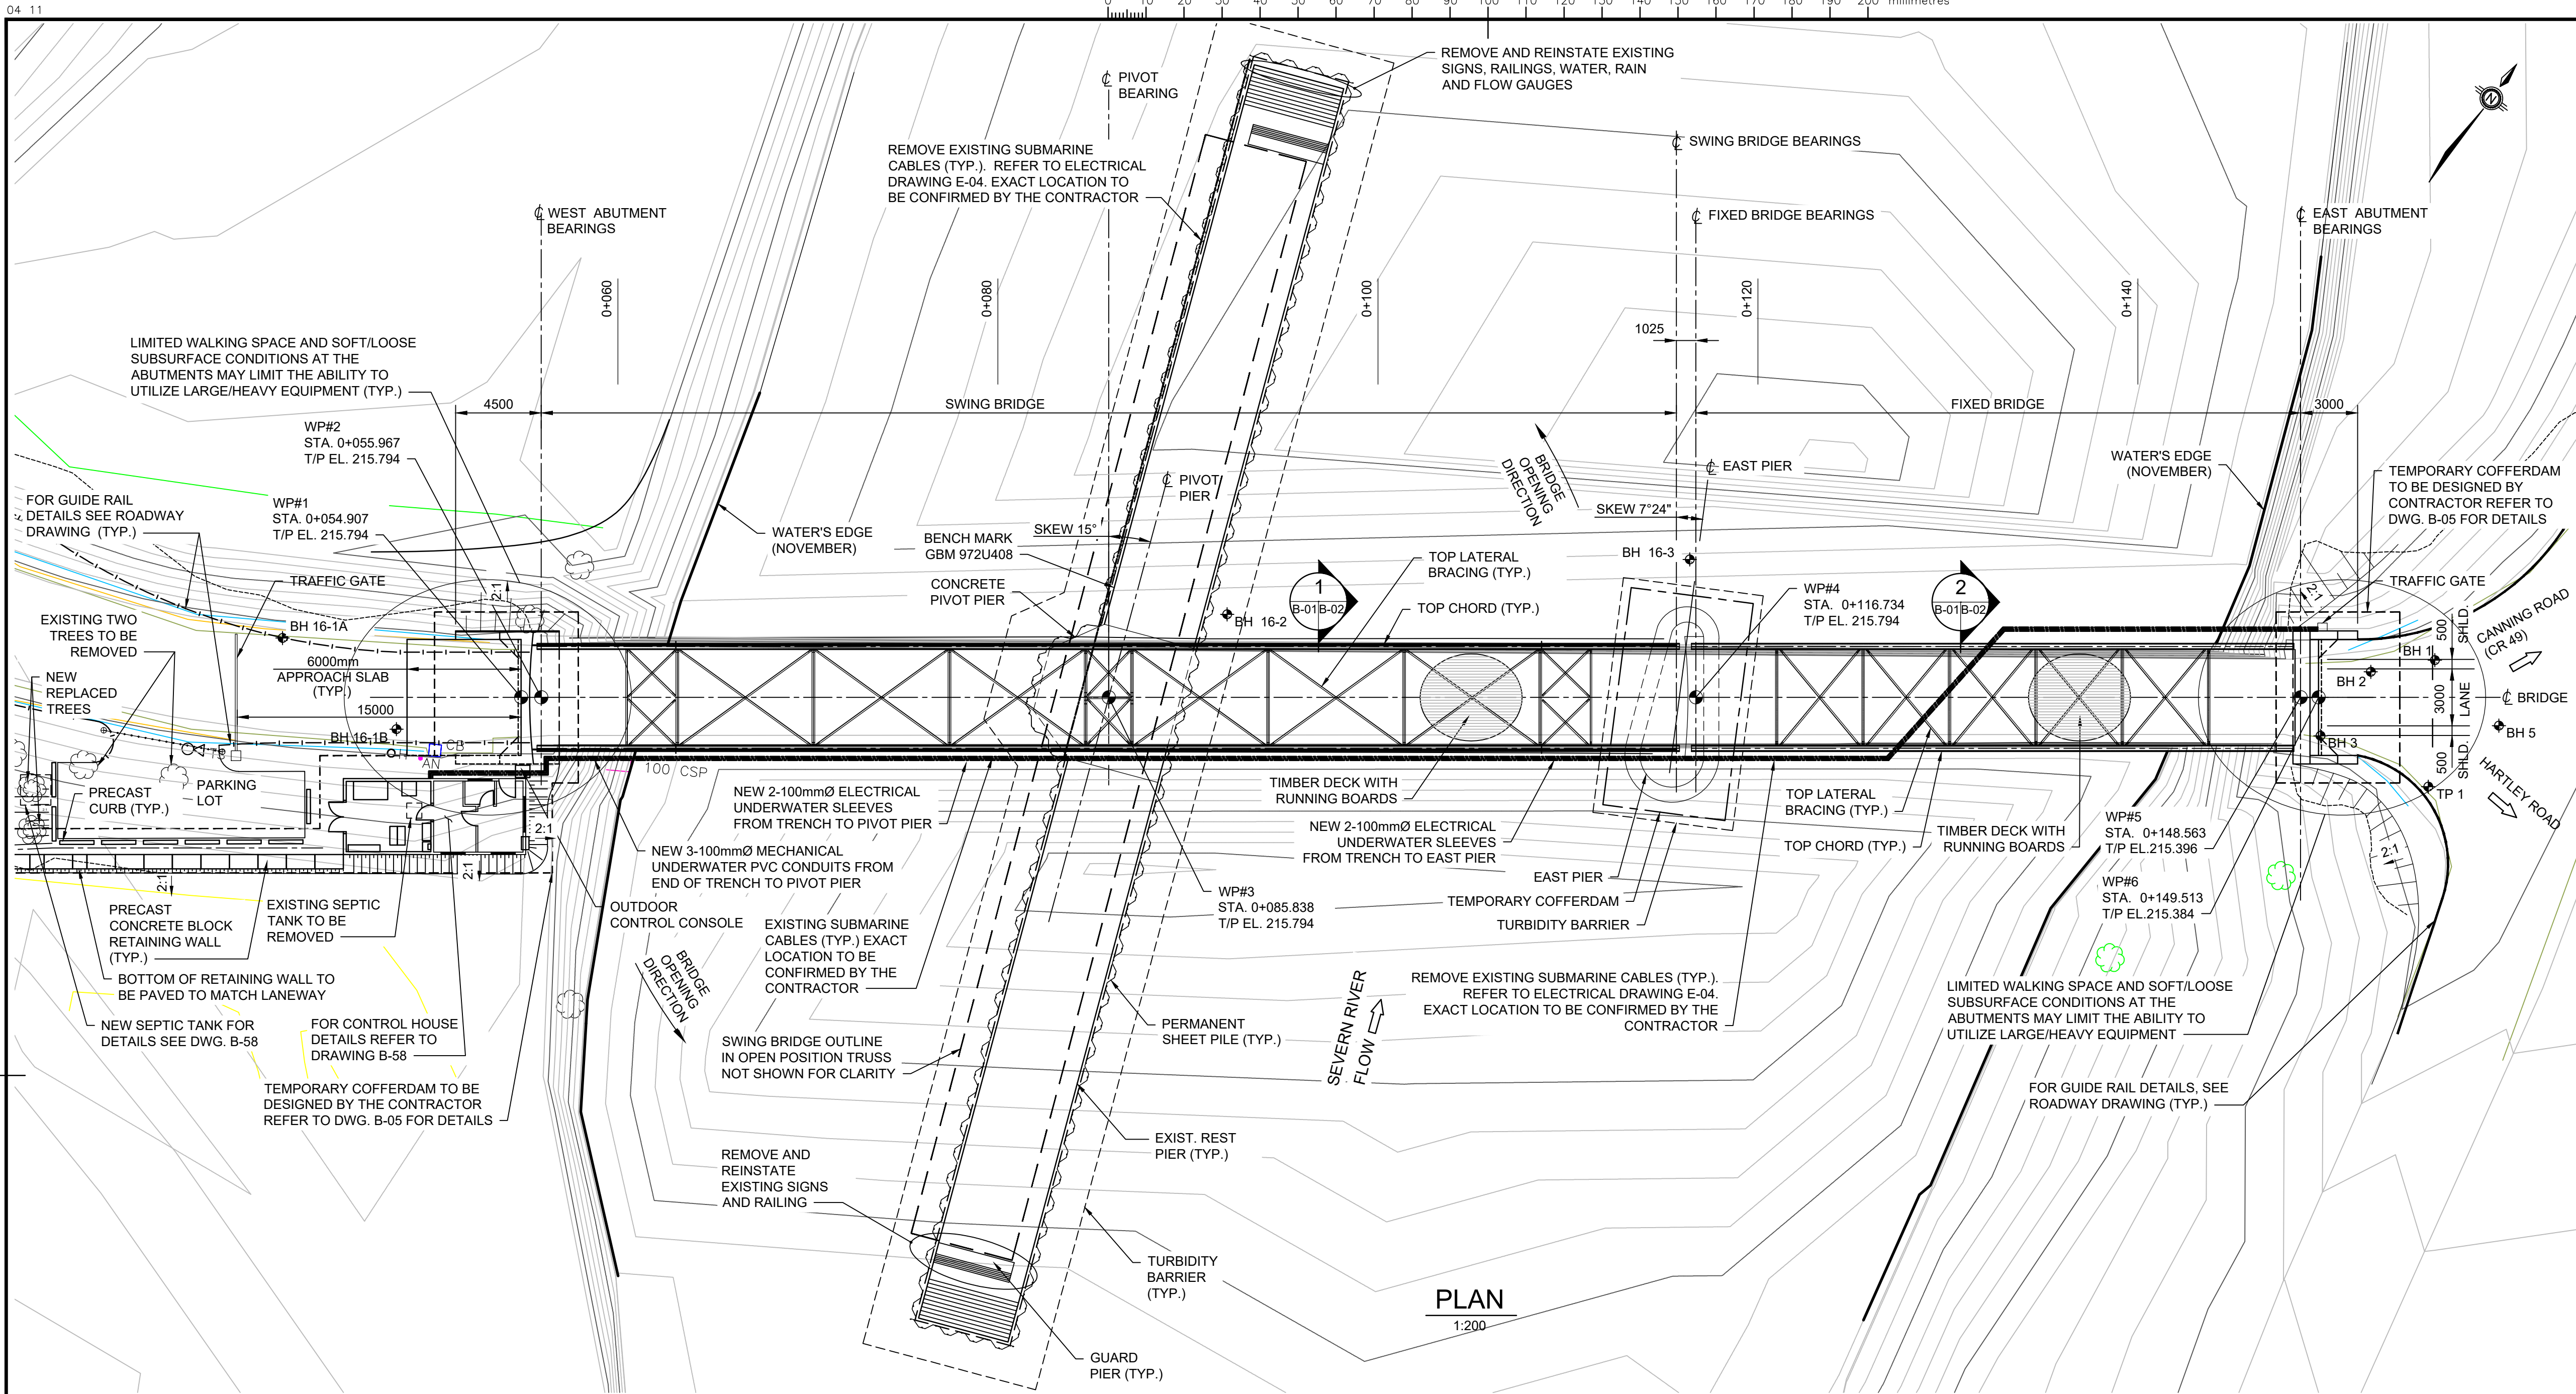

PLAN
1:200

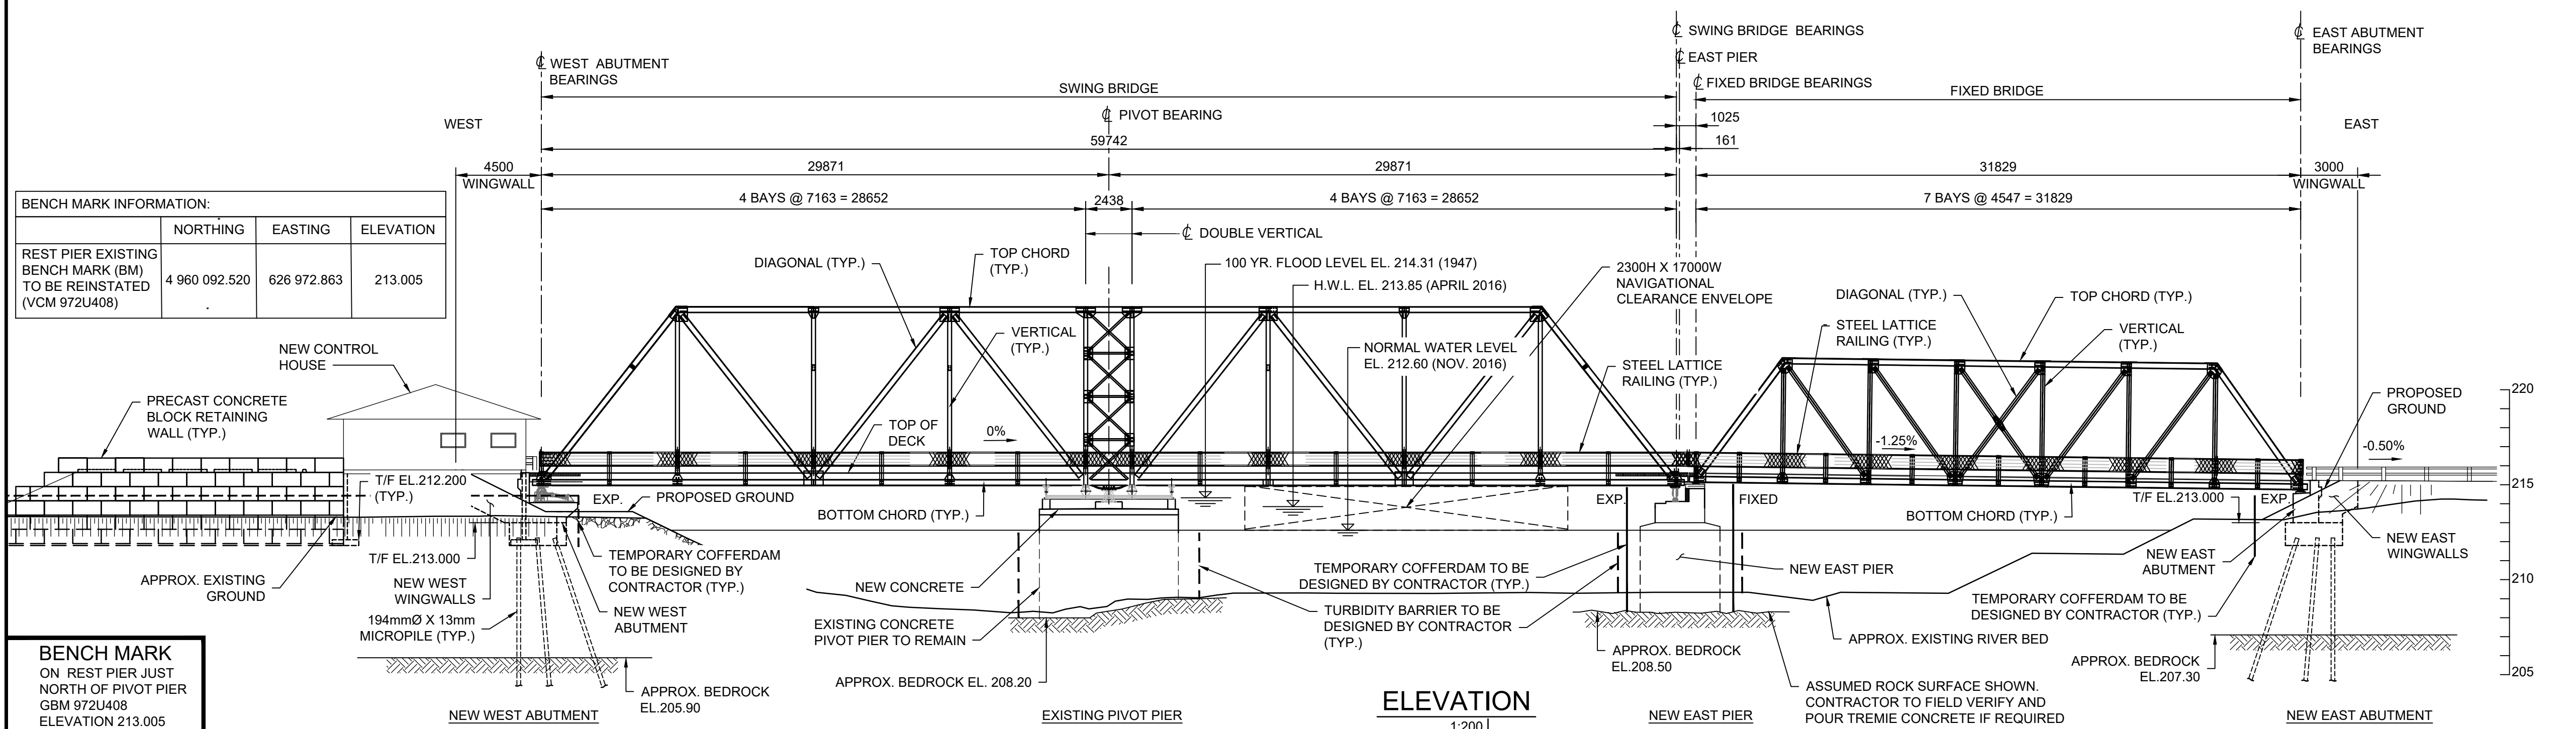

ELEVATION
1:200

BENCH MARK INFORMATION:			
	NORTHING	EASTING	ELEVATION
REST PIER EXISTING BENCH MARK (BM) TO BE REINSTATED (VCM 972U408)	4 960 092.520	626 972.863	213.005

BENCH MARK
ON REST PIER JUST
NORTH OF PIVOT PIER
GBM 972U408
ELEVATION 213.005