





2018 EXTENSION OF ASPHALT DECK WHEATLEY, ONTARIO

DRAWING INDEX
 MA-00 - TITLE PAGE
 MA-01 - LAYOUT PLAN
 MA-04 - TYP. SECTIONS OF NEW WORK AREAS

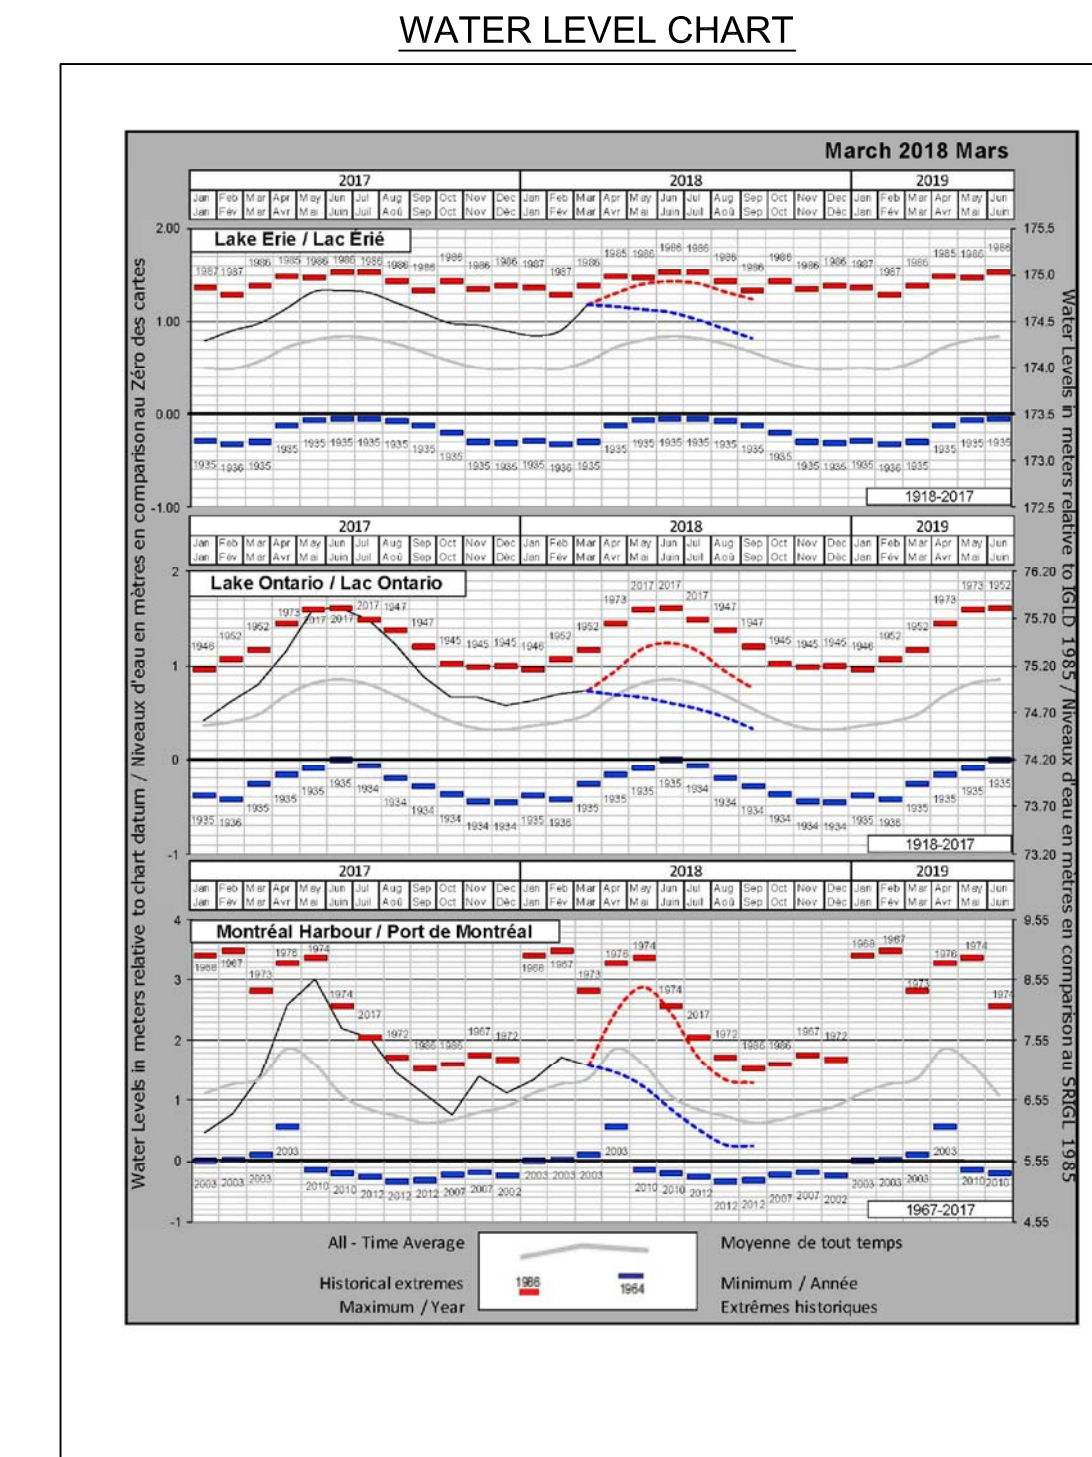

INFORMATION OBTAINED FROM MONTHLY WATER LEVEL BULLETIN GREAT LAKES AND MONTREAL HARBOUR CANADIAN HYDROGRAPHIC SERVICE. INFORMATION ALSO AVAILABLE AT THE FOLLOWING WEB SITE: <http://www.waterlevels.gc.ca/C&A/bulletin-eng.html>

SMALL CRAFT HARBOURS
CENTRAL AND ARCTIC REGION

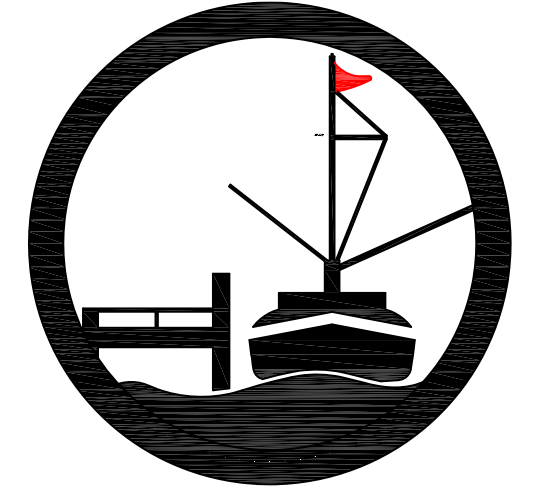

RIGGS ENGINEERING
 Riggs Engineering Ltd.
 1240 Commissioners Rd. W, Suite 205
 London, Ontario,
 N6K 1C7
 Tel: (519) 657-1040
 Fax: (519) 657 8631
 Website: www.riggsengineering.com

- 1 Detail No.
- 2 drawing no. - where detail required refers to MA-
- 3 drawing no. - where detailed refers to MA-

Stamp:



NOTES:

REVISIONS:	DATE:

SCALE: **AS NOTED** CLASS:


PROJECT:
2018 EXTENSION OF ASPHALT DECK

DESCRIPTION:
TITLE PAGE



DRAWN: AV	APPROVED: PL
DATE: 2018-05-04	DATE: 2018-05-04

LOCATION:
WHEATLEY, ONTARIO

DRAWING NO.: MA-00	LOCATOR CODE: 722560
------------------------------	--------------------------------

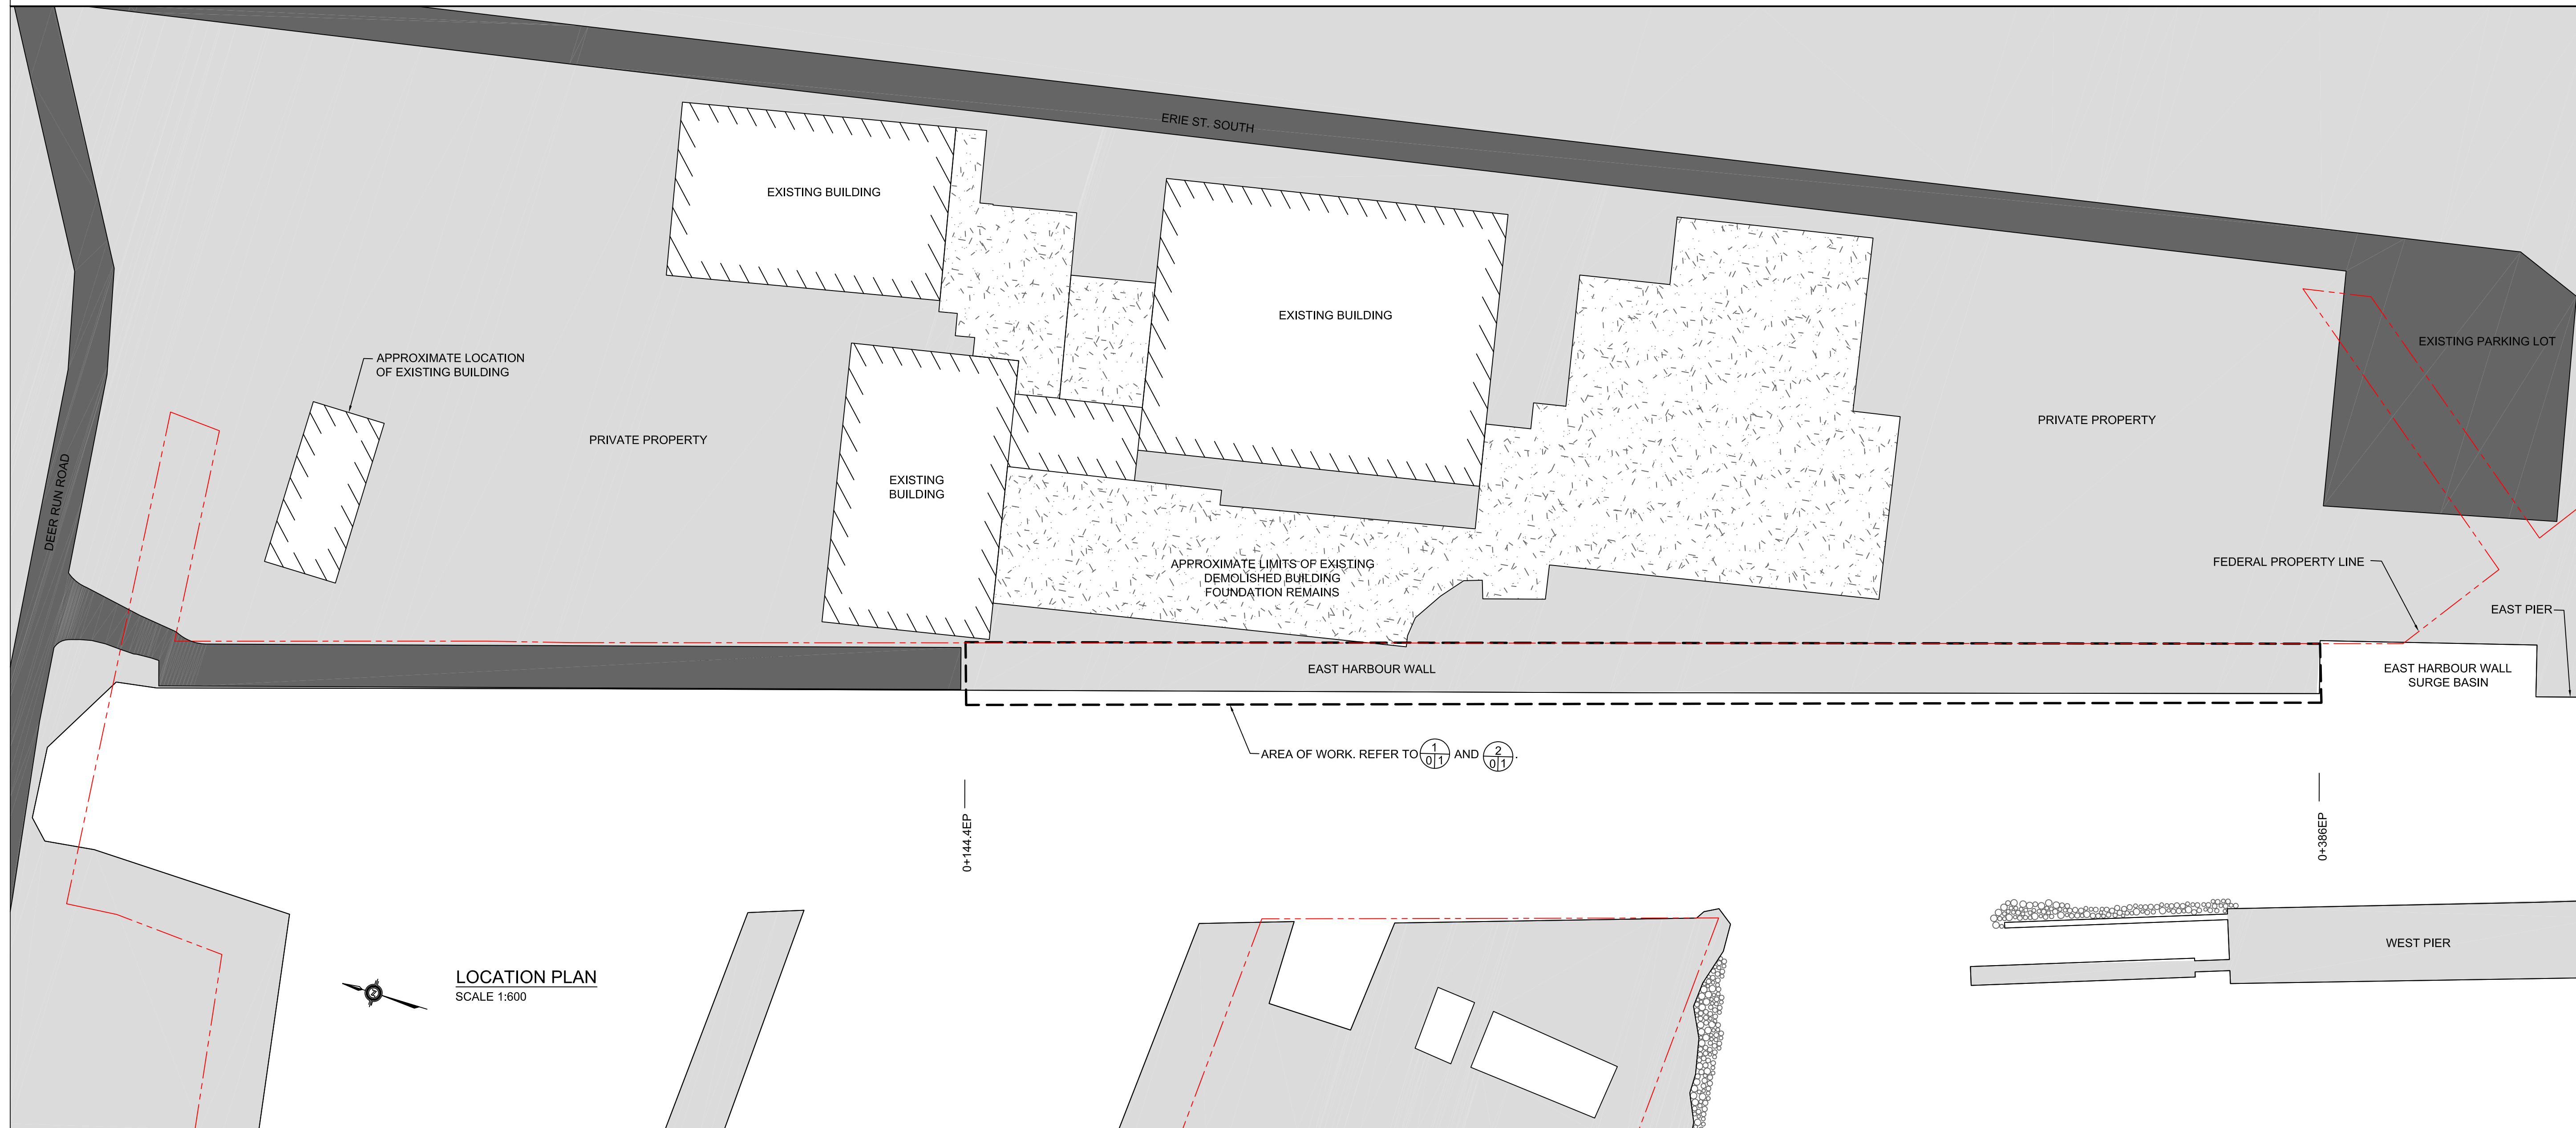

SMALL CRAFT HARBOURS
CENTRAL AND ARCTIC REGION

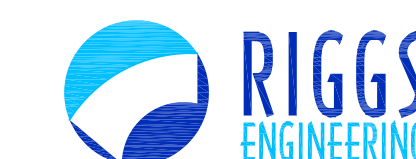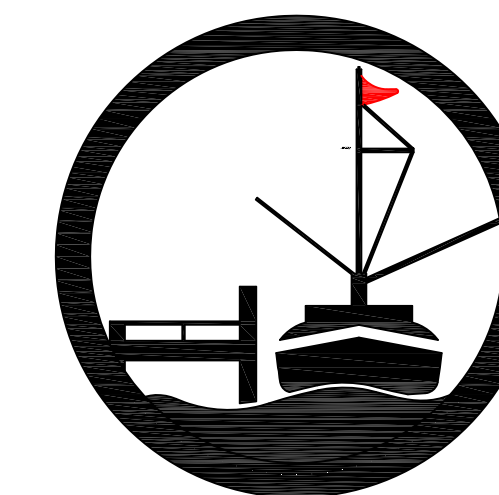

Riggs Engineering Ltd.
 1240 Commissioners Rd. W, Suite 205
 London, Ontario,
 N6K 1C7
 Tel: (519) 657-1040
 Fax: (519) 657 8631
 Website: www.riggsengineering.com

- 1 Detail No.
- 2 drawing no. - where detail required refers to MA-
- 3 drawing no. - where detailed refers to MA-

Stamp:



NOTES:

REVISIONS:	DATE:

SCALE: AS NOTED	CLASS:
---------------------------	--------


PROJECT:
2018 EXTENSION OF ASPHALT DECK

DESCRIPTION:
TYP. SECTIONS OF NEW WORK AREAS


DRAWN: AV	APPROVED: PL
DATE: 2018-05-04	DATE: 2018-05-04

LOCATION:
WHEATLEY, ONTARIO


DRAWING NO.: MA-02	LOCATOR CODE: 722560
------------------------------	--------------------------------

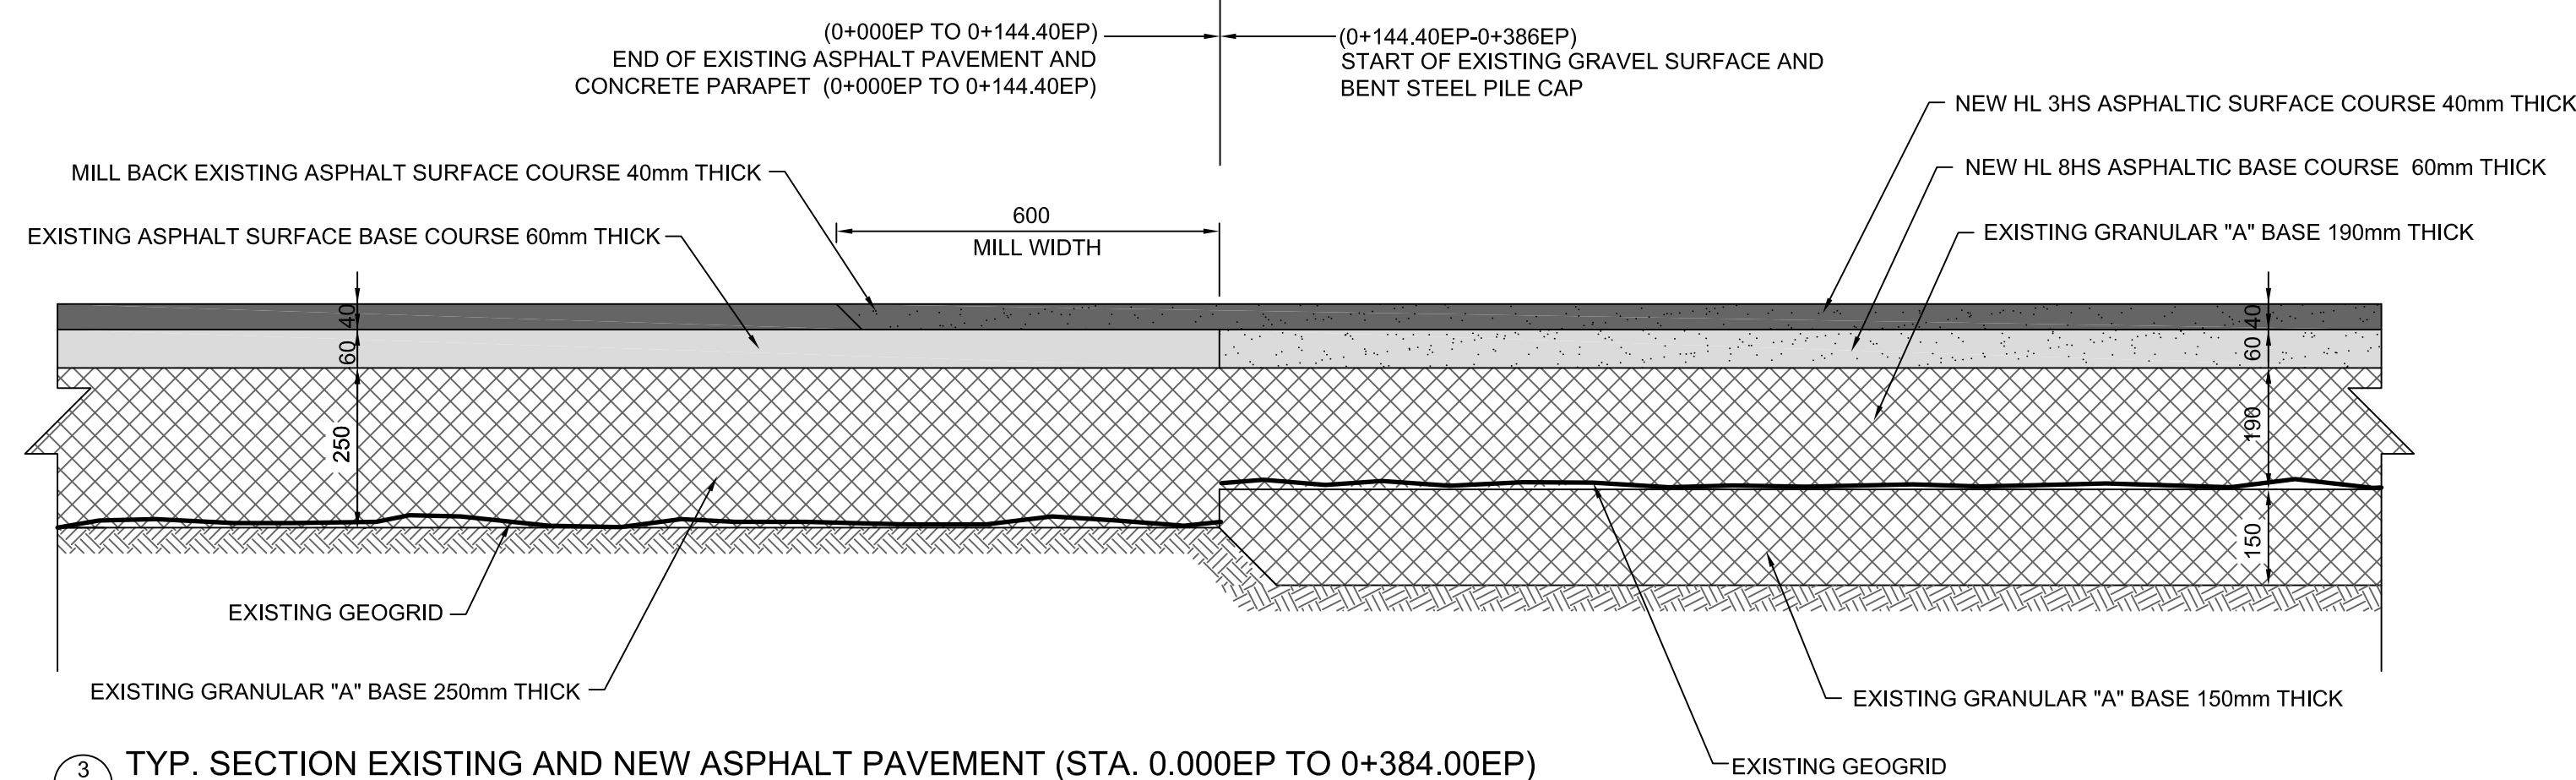

3 TYP. SECTION EXISTING AND NEW ASPHALT PAVEMENT (STA. 0.000EP TO 0+384.00EP)
SCALE: 1:10

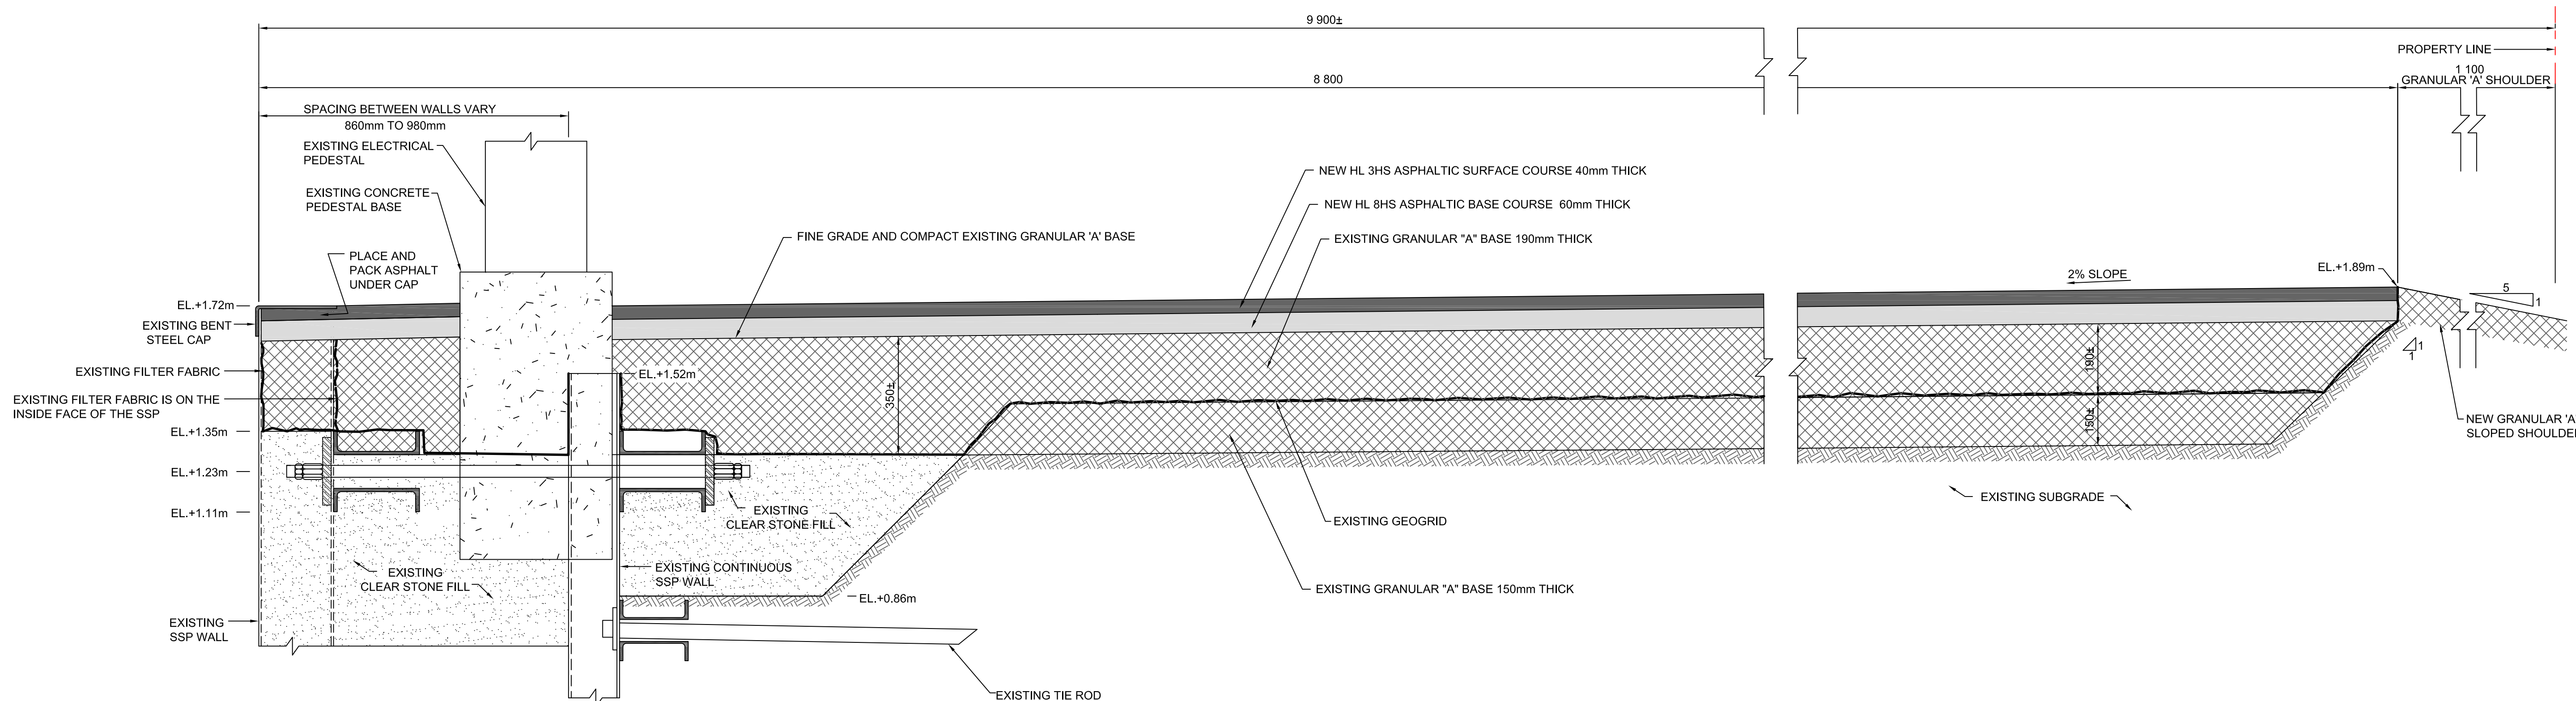

4 TYP. SECTION NEW ASPHALT PAVEMENT (STA. 144.40EP TO 0+384.00EP)
SCALE: 1:10

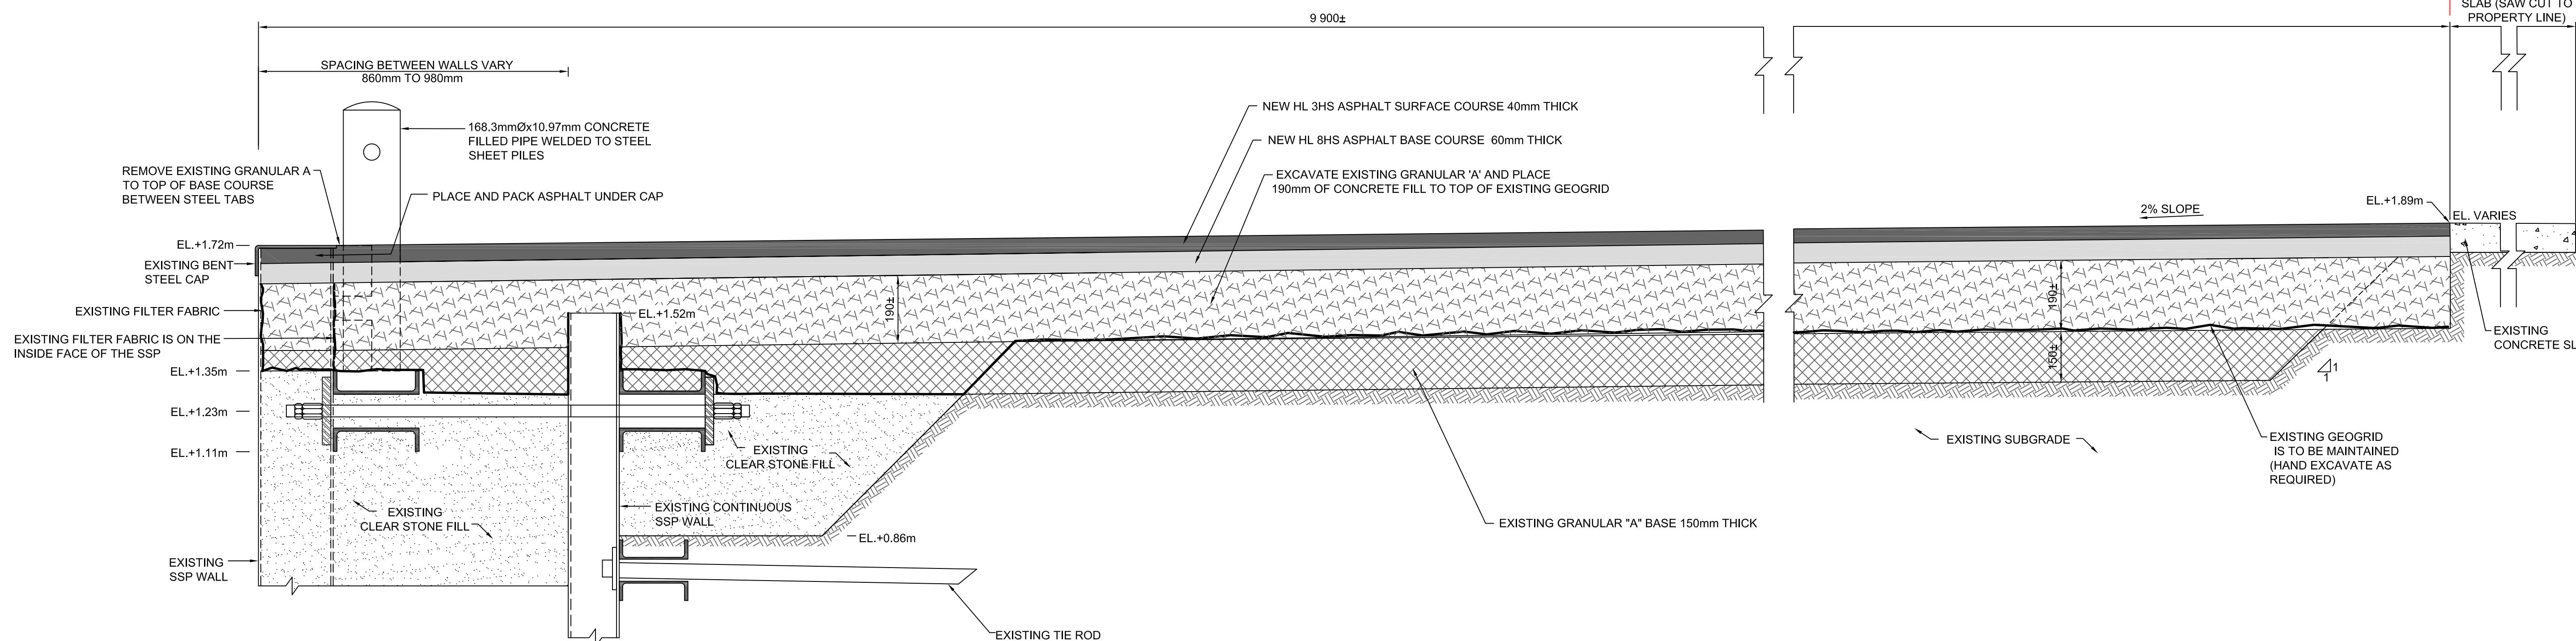

5 TYP. SECTION EXISTING GRAVEL SURFACE (STA. 384.00EP TO 0+386.00EP)
SCALE: 1:10