

Public Works and Government Services
 Pacific Region

Stantec Consulting
 1100 - 111 Dunsmuir Street
 Vancouver BC
 V6B 6A3
 Tel: 604 699 8000
 Fax: 604 699 8100
 www.stantec.com

Stantec Architecture
 1100 - 111 Dunsmuir Street
 Vancouver BC
 V6B 6A3
 Tel: 604 699 8000
 Fax: 604 699 8100
 www.stantec.com

Copyright Reserved
 The Contractor shall verify all dimensions, and immediately report any errors and/or omissions to Stantec. DO NOT SCALE DRAWINGS.

Dimensions
 The Contractor shall verify all dimensions, and immediately report any errors and/or omissions to Stantec. DO NOT SCALE DRAWINGS.

4	Issued for Tender	Oct 2010
3	Issued for Tender (SCS)	Oct 2010
2	Issued for Tender (Division 11, Division 12)	Oct 2010
1	Issued for Tender (Site Preparation)	Oct 2010



A	A detail no. as shown	A
B	B location drawing no. as shown	B C
C	C drawing no. as shown	

project: 2010 MAXIMUM SECURITY HOUSING UNIT KENT INSTITUTION AGASSIZ, B.C.

drawing: 1st FLOOR PLUMBING

1:100

designed: MD
 date: Oct 15 2010
 drawn: KD
 date: Oct 15 2010
 approved: JN
 date: ..
 tender: ..
 PWC Project Manager: Stuart Leslie
 R042217.001
 P-2 of 8

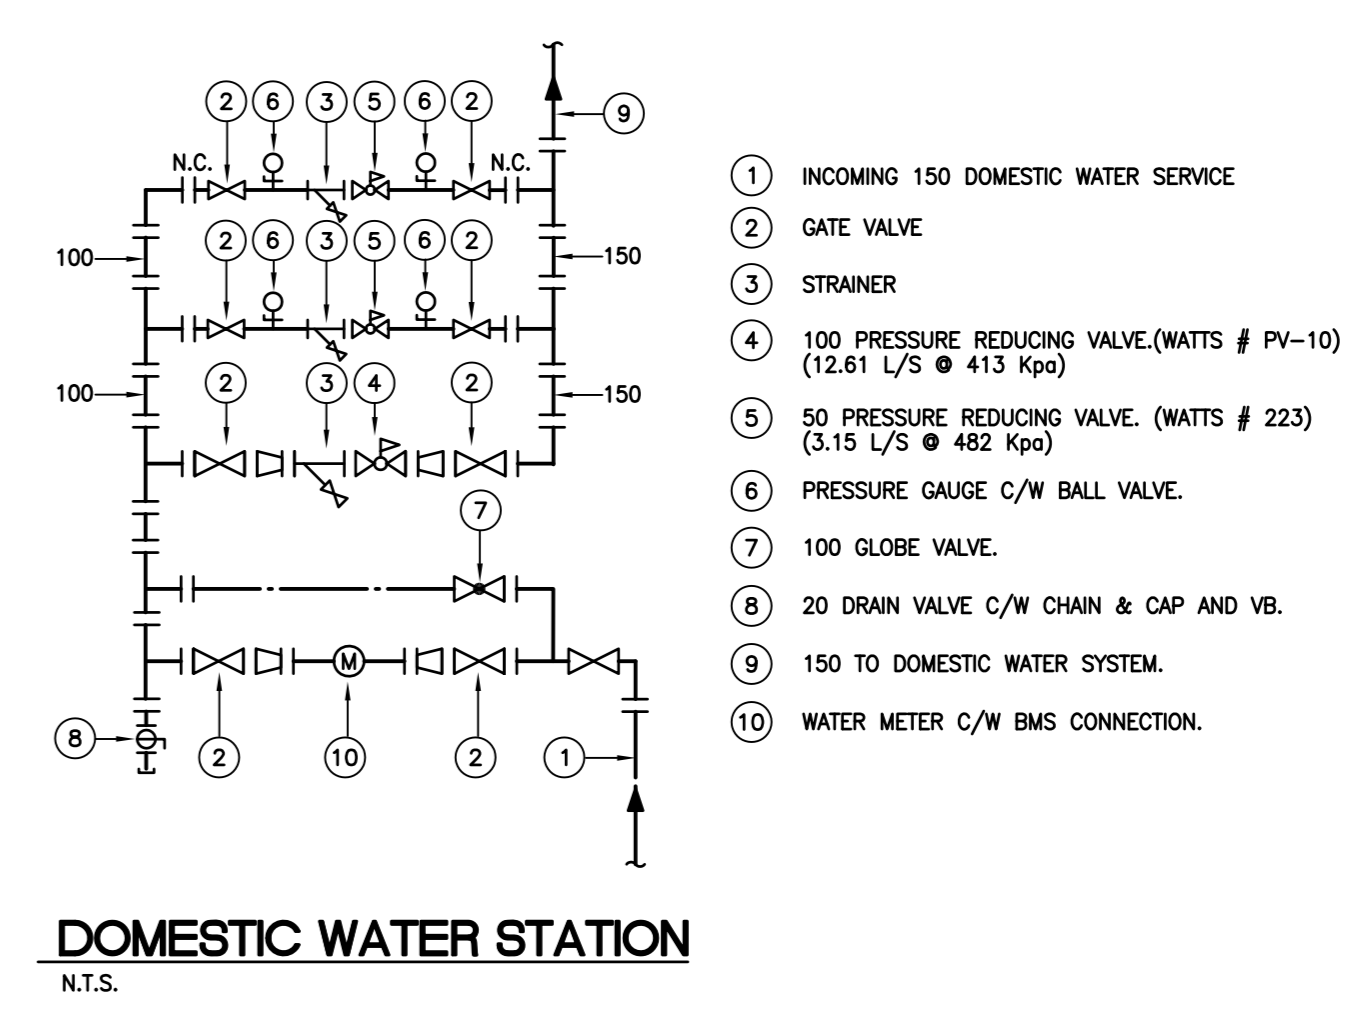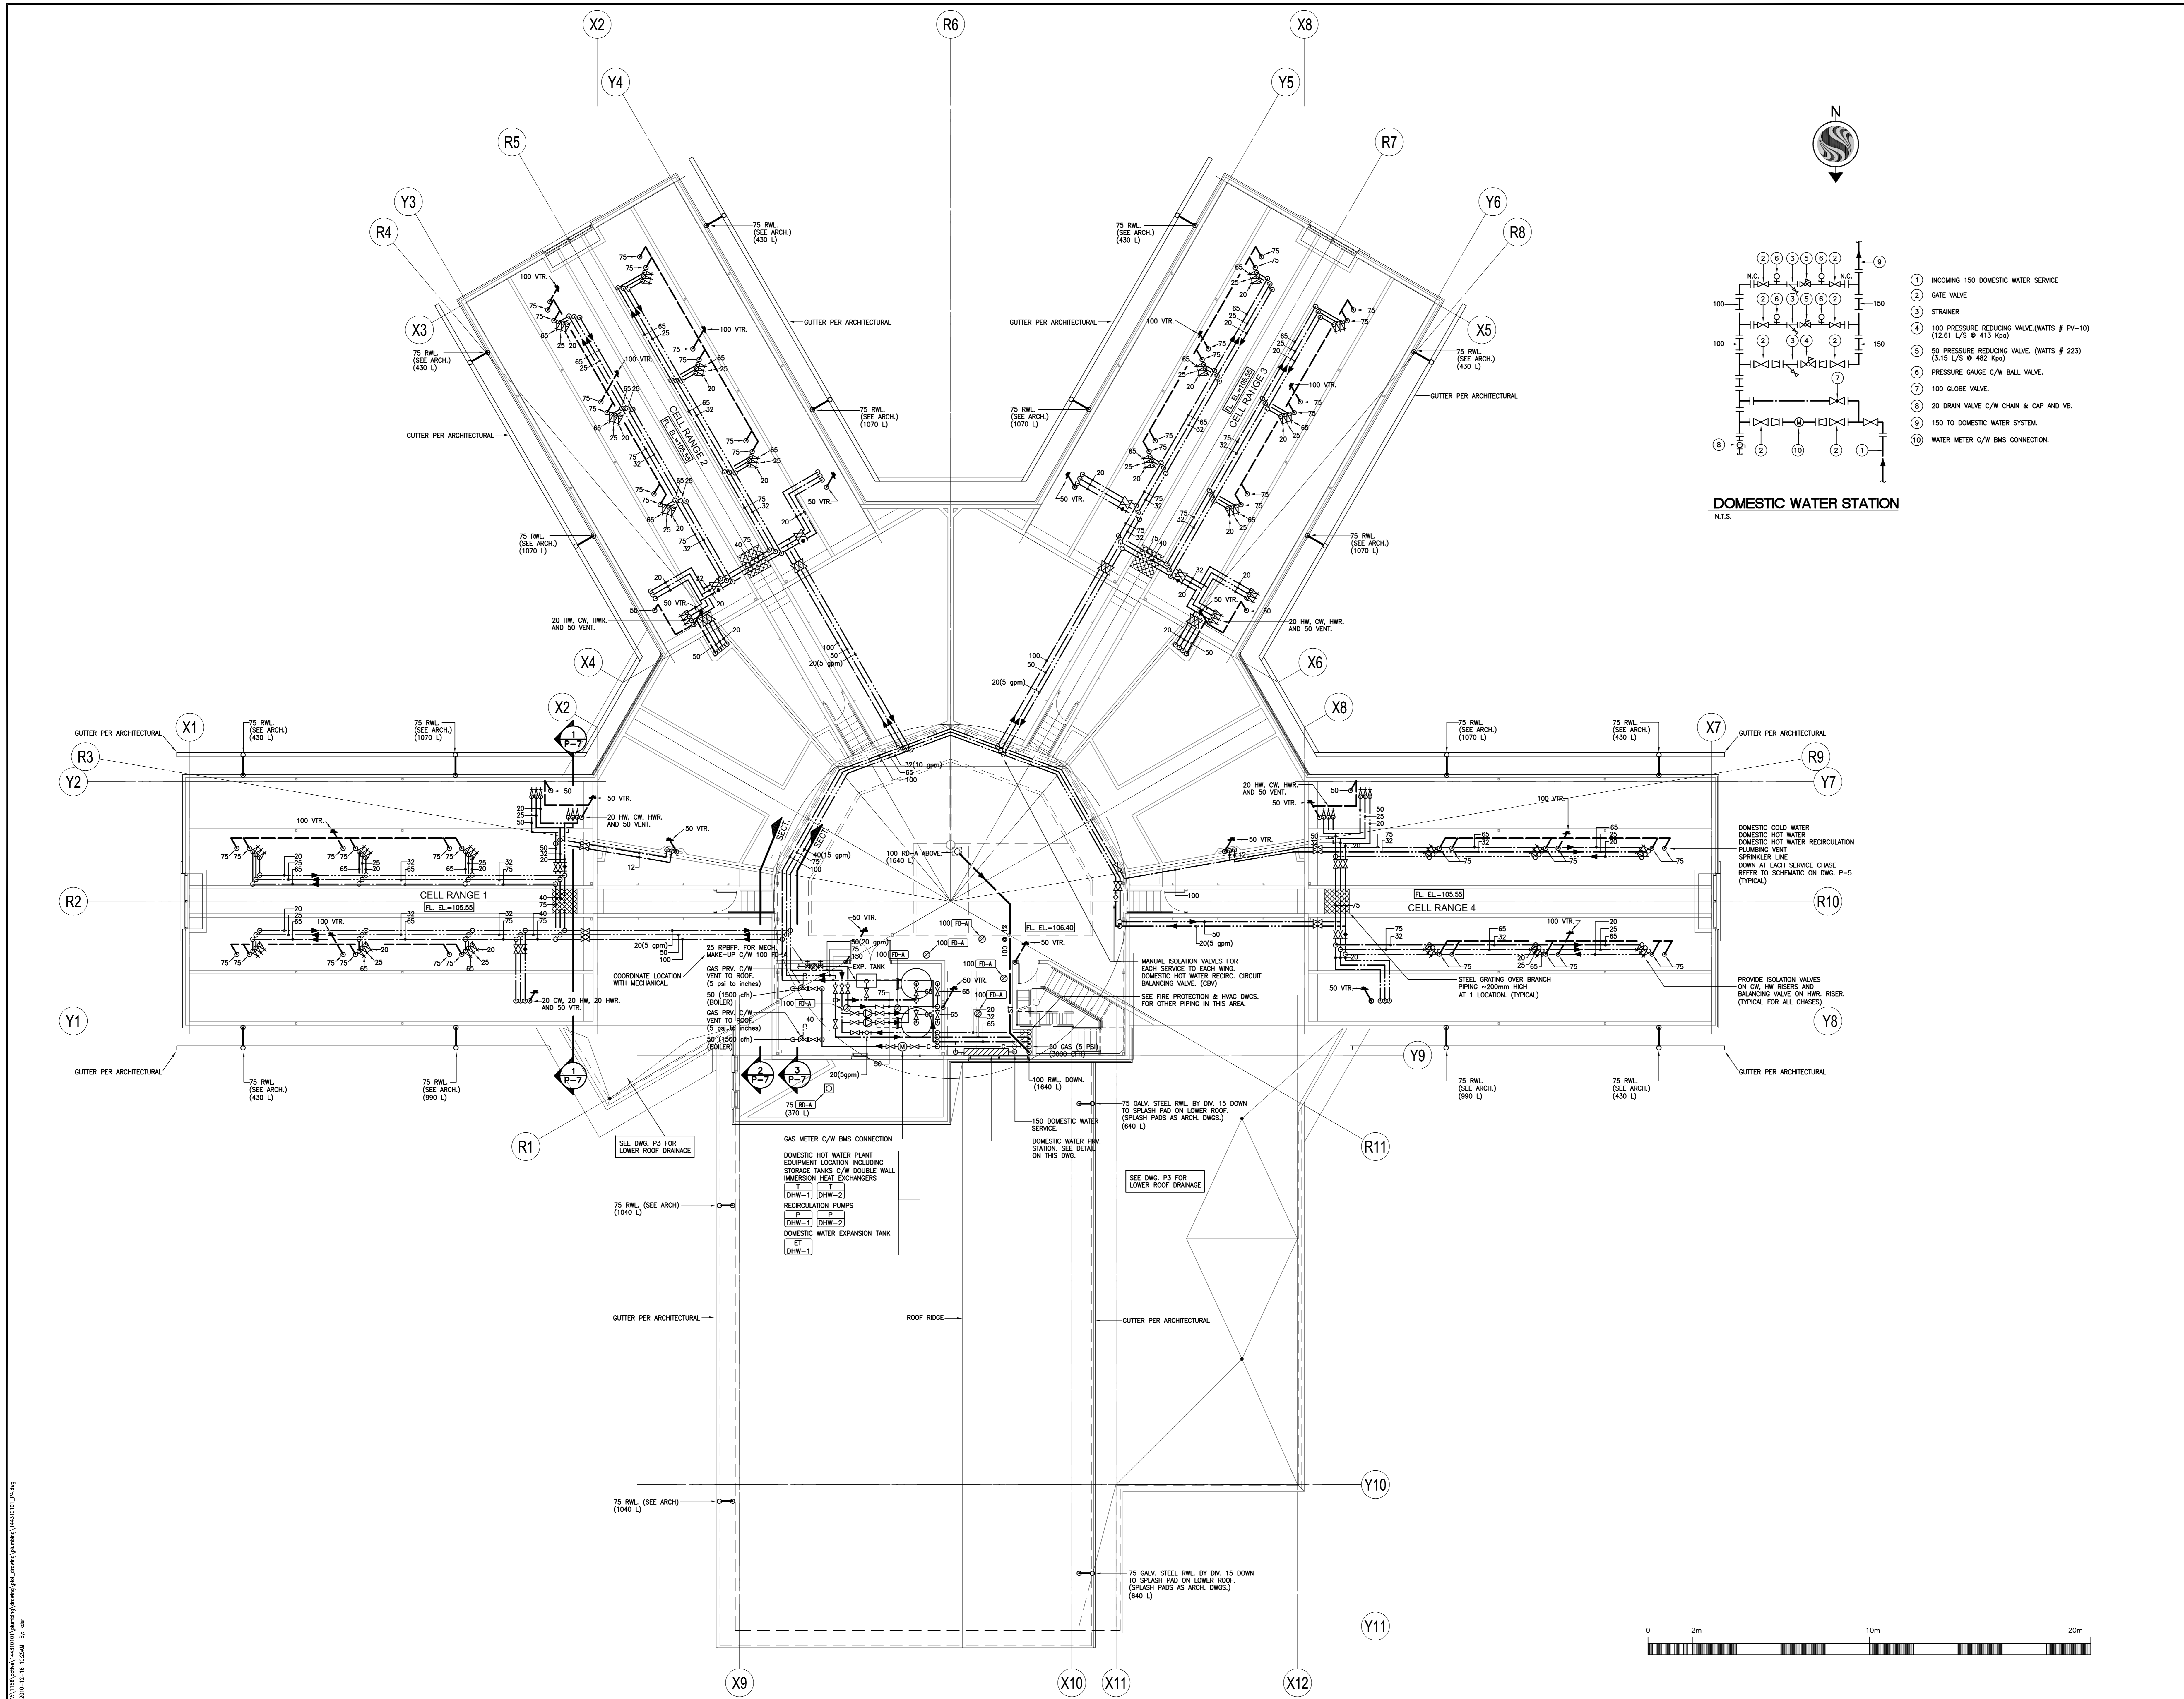

Public Works and Government Services Canada / Travaux publics et Services gouvernementaux Canada / Région du Pacifique

Stantec Consulting
1100 - 111 Dunsmuir Street
Vancouver BC
V6B 6A3
Tel: 604 696 8000
Fax: 604 696 8100
www.stantec.com

Stantec Architecture
1100 - 111 Dunsmuir Street
Vancouver BC
V6B 6A3
Tel: 604 696 8000
Fax: 604 696 8100
www.stantec.com

Copyright Reserved
The Copyright to this drawing and its contents is reserved, and remains at all times the exclusive property of Stantec, and shall not be used, modified, or reproduced without the expressed written consent of Stantec.

Dimensions
The Contractor shall verify all dimensions, and immediately report any errors and/or omissions to Stantec. DO NOT SCALE DRAWINGS.

4	Issued for Tender	02/2010
3	Issued for Tender (RISC)	02/2010
2	Issued for Tender (Division 11, Detention Equipment Contract)	02/2010
1	Issued for Tender (Site Preparation)	02/2010

A	A detail no. rev. no. sheet
B	B location drawing no. our design no.
C	C drawing no. sheet no.

project: 2010 MAXIMUM SECURITY HOUSING UNIT KENT INSTITUTION AGASSIZ, B.C.

drawing: MECHANICAL FLOOR PLUMBING

1:100

designed	MD	checked
date	02/15/2010	
drawn	KD	designed
date	02/15/2010	
approved	JN	approved
date		
sender		Submission
PMC Project Manager	Stuart Leslie	administrateur de projet TIC
project no.	R042217.001	no. du projet
drawing no.	P-4 of 8	no. du dessin

PWSSC_A0

