


PROFILE

PARTICULARS


LENGTH OVERALL	23 METRES
LENGTH WATERLINE	22.5 "
BREADTH MOULDED	6 "
DEPTH TO MAIN DECK MOULDED	2.25 "
DESIGN DRAUGHT	1.35 "
POWER	2 x 320 BHP
CREW	5 PERSONS

CLASSIFICATION


ABS + A1 'NAVIGATION AIDS TENDER'
CCG HOME TRADE III
LIFESAVING EQUIPMENT CLASS XI
FIREFIGHTING EQUIPMENT CLASS H(ii)

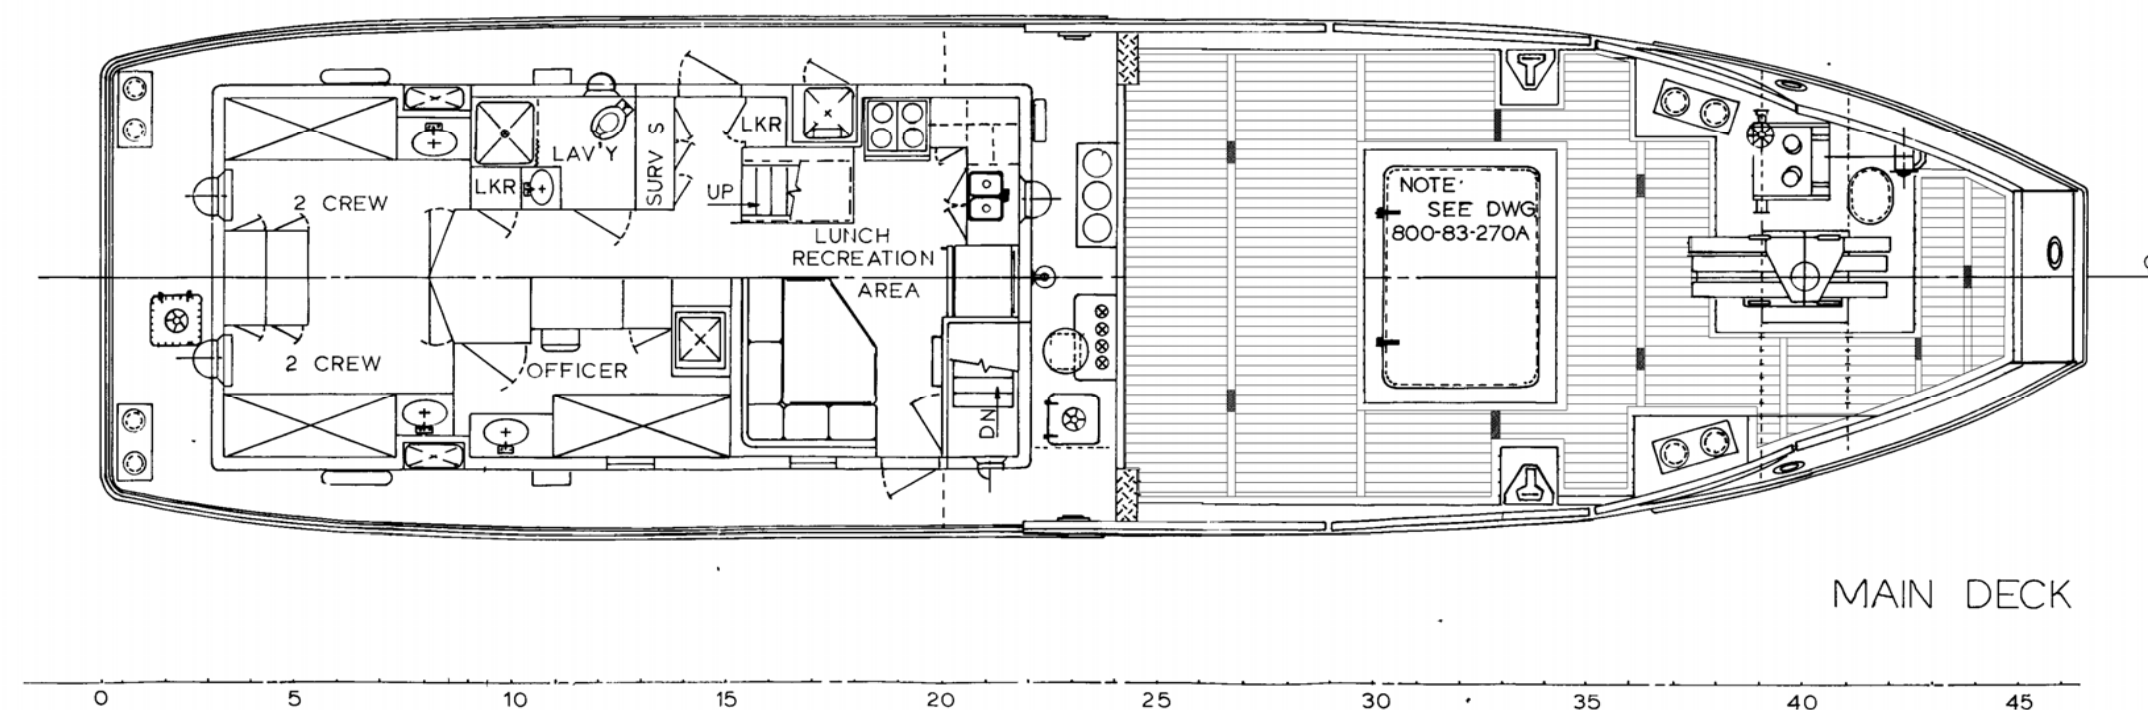


MAIN DECK

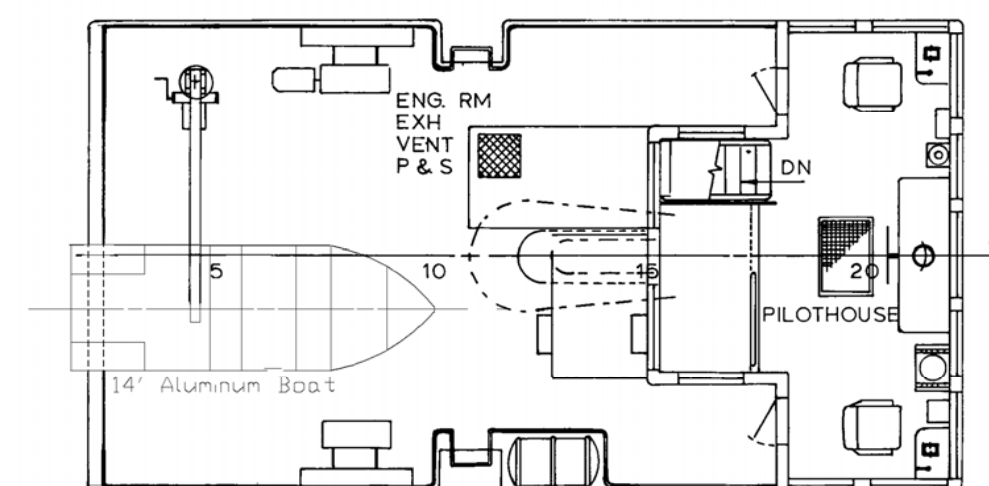

BRIDGE DECK

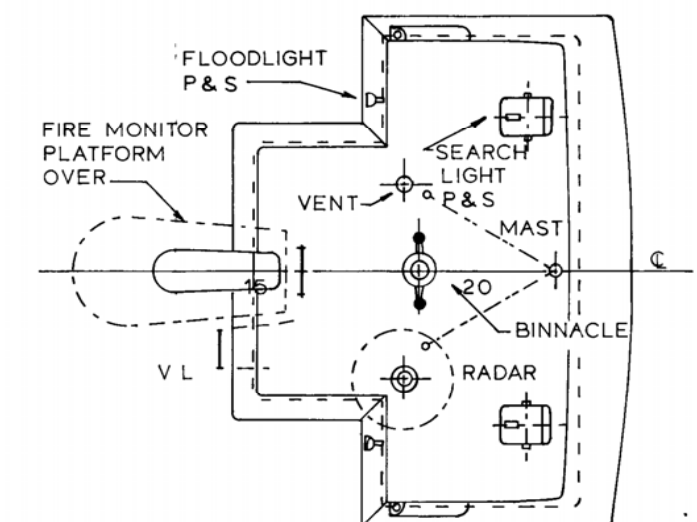

WHEELHOUSE TOP

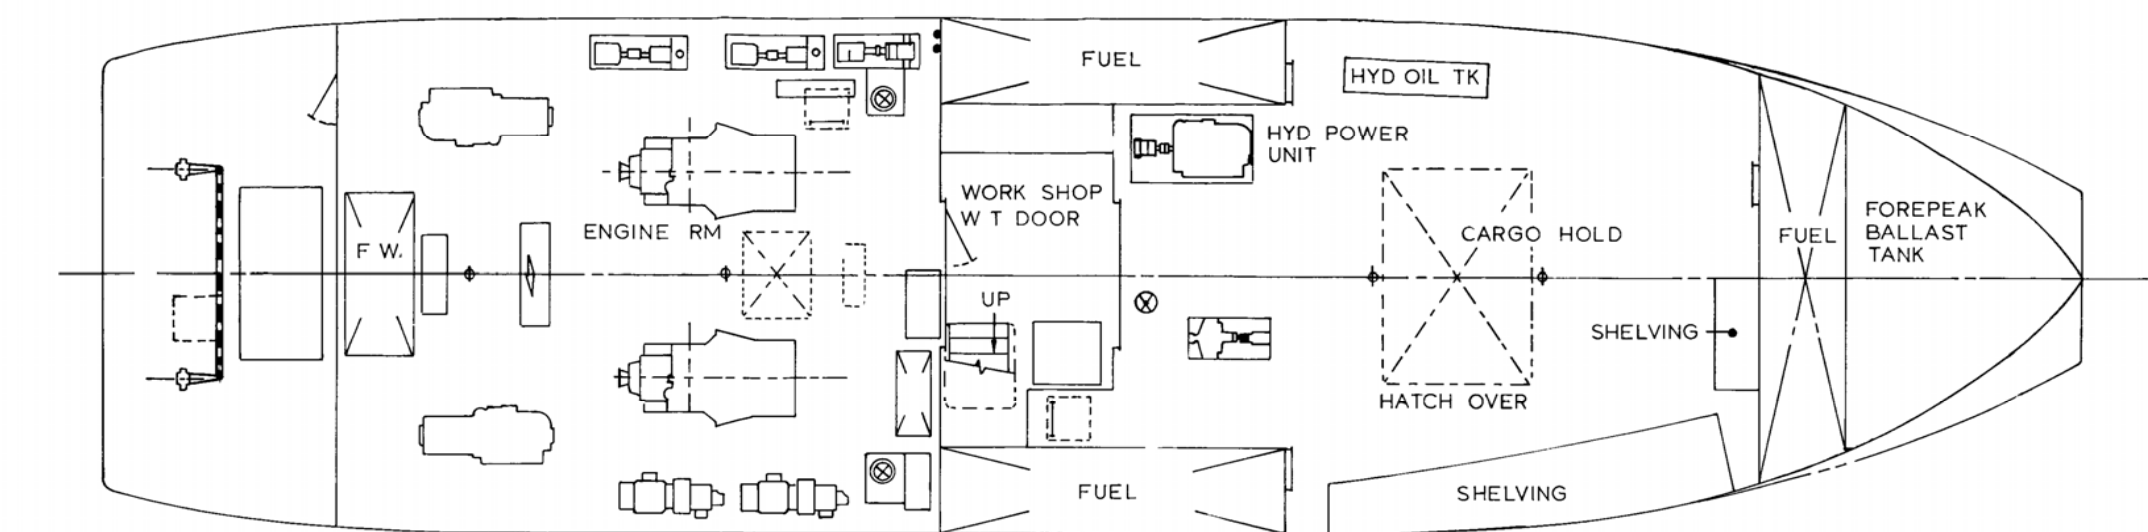

NOTES:

- 1 2 inch flat bar added to the perimeter of the existing deck structure
- 2 4 inch T-Bar section added in the transverse direction
- 3 Transverse T-bar have removable sections to allow removal of wood decking
- 4 Deck planking is 2 x 6 BC Fir
- 5 Deck undercoating is Intergard FP/FP 327

2	As Fitted	25/09/98
Rev No	Revision	Date
App'd/App'n		
Date		
Contractor Entrepreneur		
Canadian Coast Guard Garde côtière canadienne		
Vessel Navire	800 NAV. AIDS & 'F' UTILITIES	
Drg Title Dess titre	GENERAL ARRANGEMENT	
Date 85/12/12	Scale/Echelle 1:50	Rev 2
Contractor Drg No Entrepreneur Dess N°	42-83-300	

CCG Ident N° 800-83-300