


235

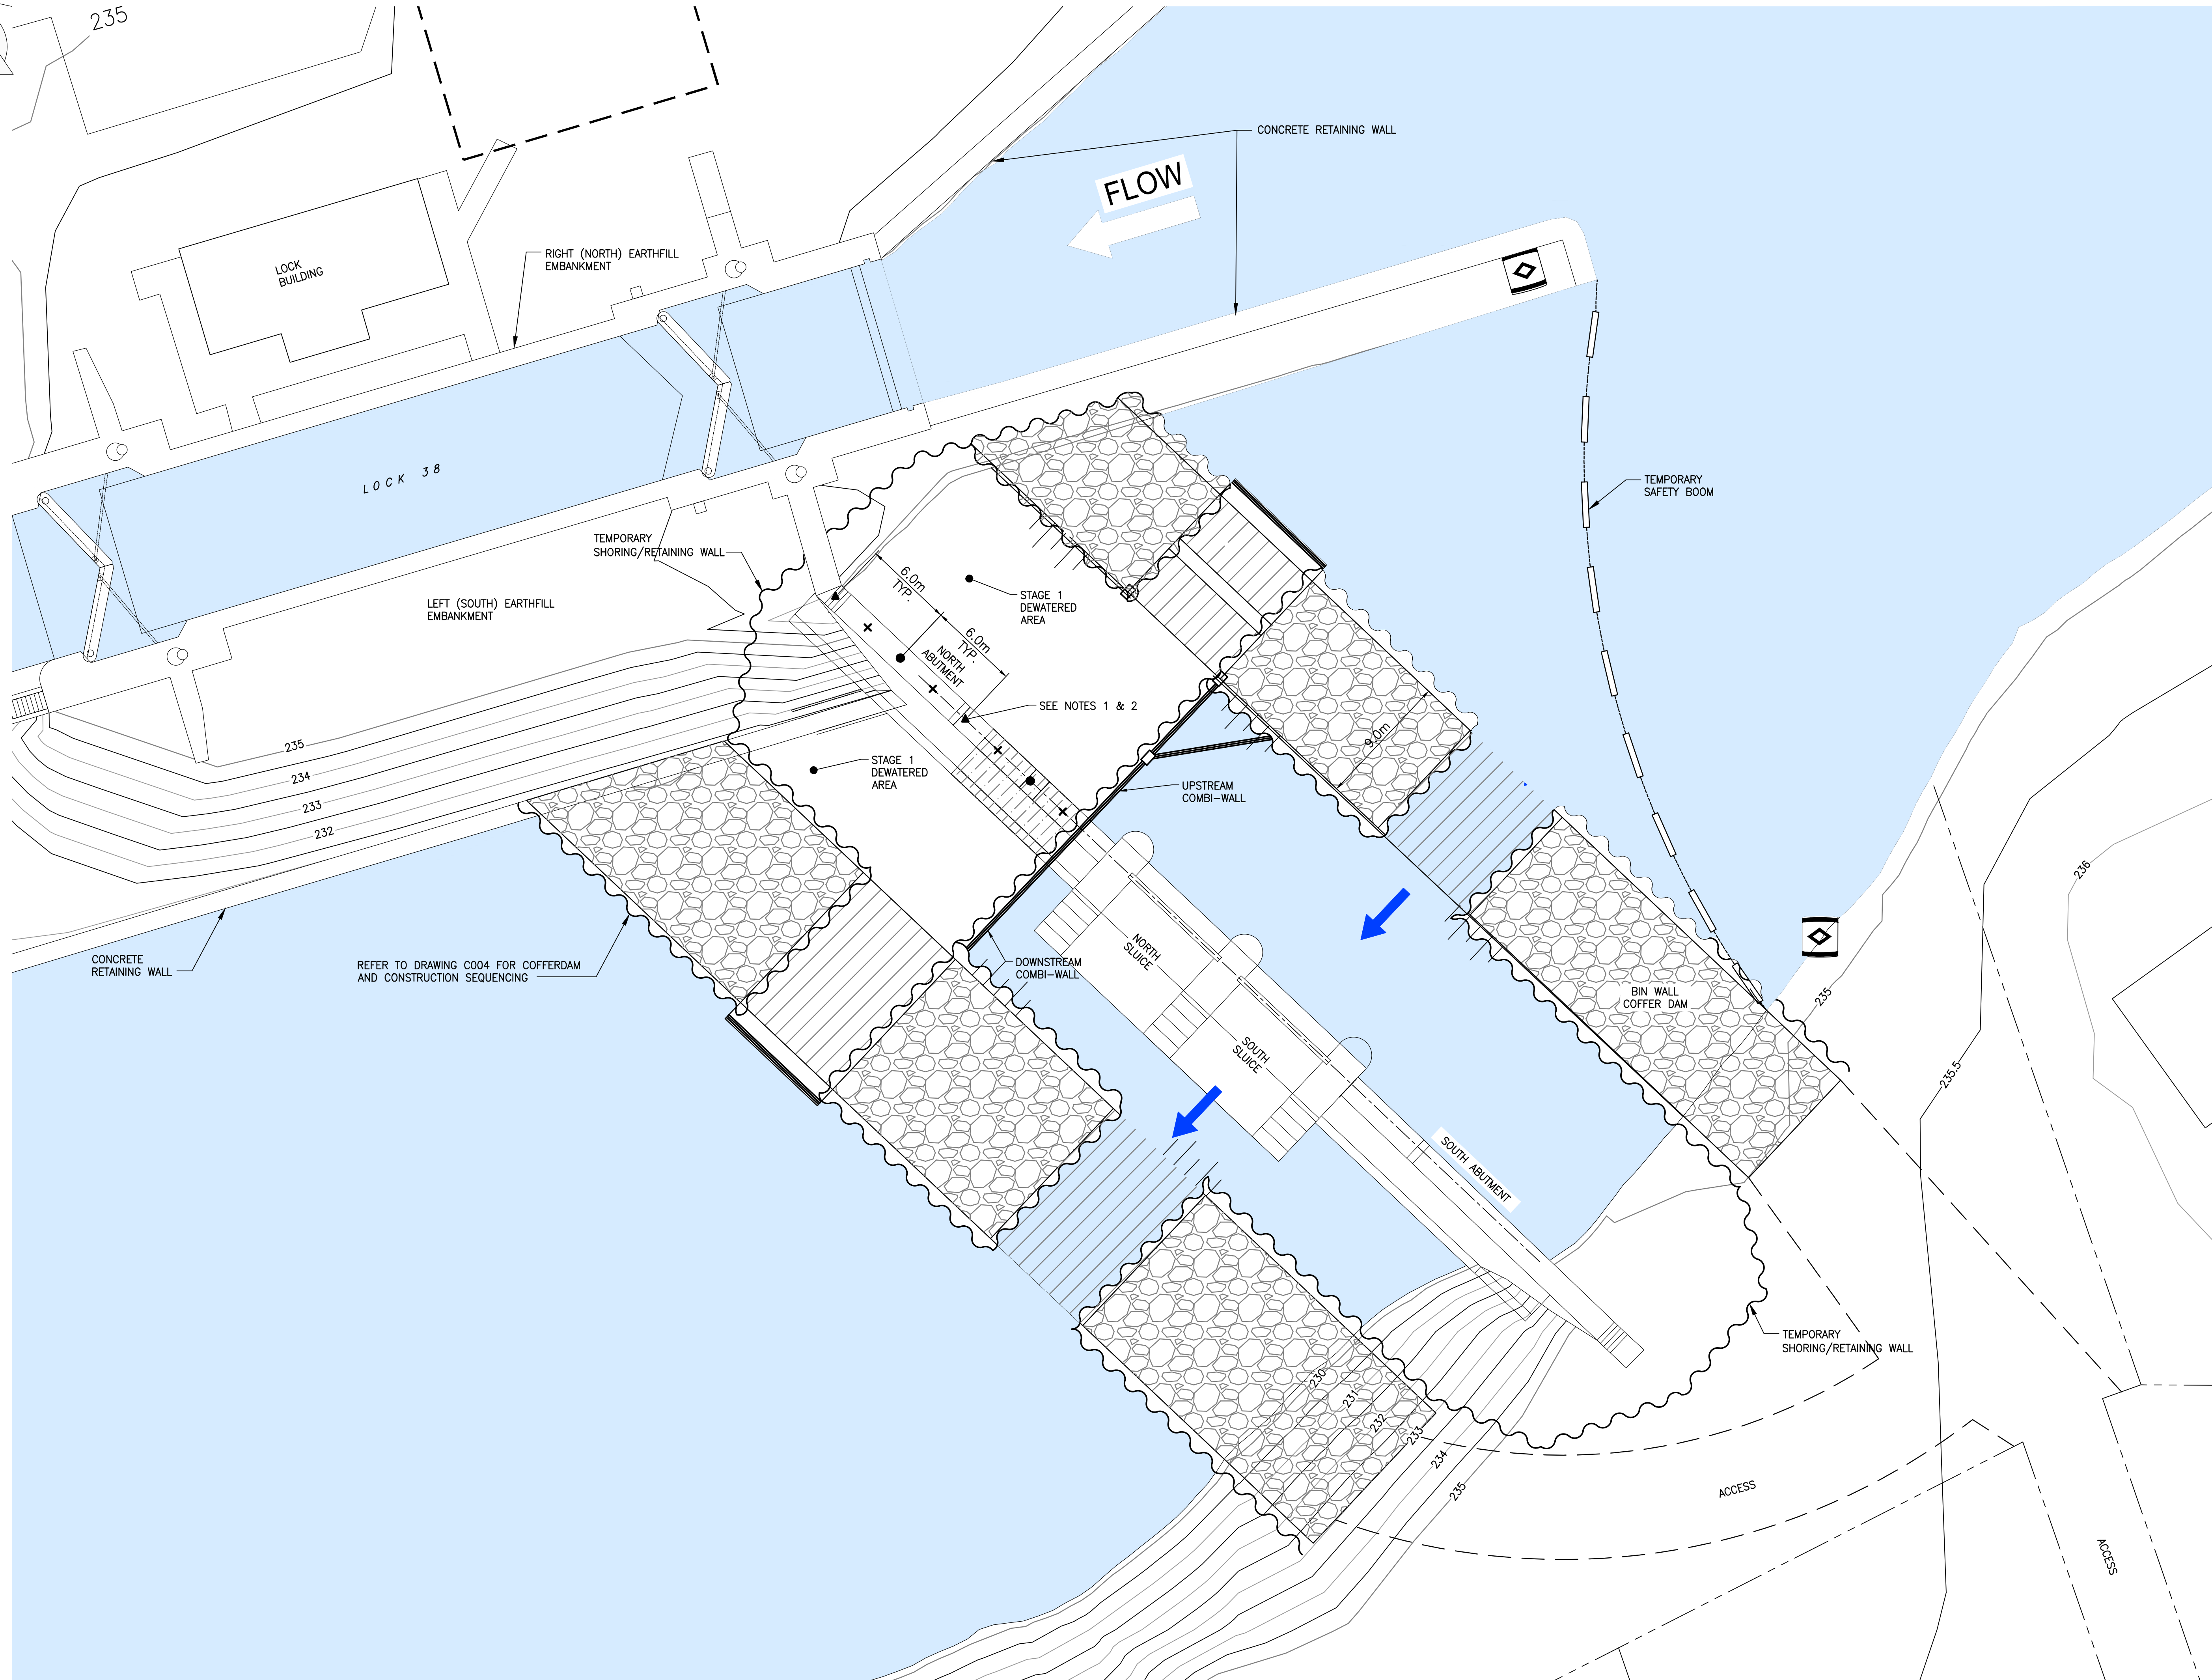

FOUNDATION PREPARATION – STAGE 1
 SCALE 1:200
 SCALE: 1:200 METRIC 24"x36"



PRELIMINARY
 NOT TO BE USED FOR CONSTRUCTION

LEGEND:

- HAZARD WARNING SIGNAGE
- SHEET PILE (IN PLAN)
- PRIMARY GROUT HOLE
- SECONDARY GROUT HOLE
- TERTIARY GROUT HOLE

NOTES:

1. WITHIN DEWATERED AREA, TREAT BEDROCK WITHIN FOOTPRINT OF NEW CONCRETE WORKS. CONDUCT BEDROCK GROUTING. SEE DETAILS ON SHEET C012.
2. GROUT HOLES SHALL BE DRILLED AND GROUTED TO A DEPTH OF 6.0m BELOW THE BEDROCK SURFACE.

B	RE-ISSUED FOR TENDER	KJC	18/09/05
A	ISSUED FOR TENDER	KJC	18/08/24
No.	Description	Drawn By / Des. Par	Date

Revision / Révision	
A	Detail number / No. du détail
B	Location dwg. no. / No. sur dessin

Project title / Titre du projet
**TRENT-SEVERN WATERWAY
 DAM AT LOCK 38
 REPLACEMENT**

Drawing title / Titre du dessin
**FOUNDATION PREPARATION
 STAGE 1**

Drawn by / Dessiné par KJC	Designed by / Conçu par JDF
Approved by / Approuvé par SB	Drawing Date / Date du dessin AUGUST 2018
Project manager / Administrateur de projet DAVE NESS	
Contract No. / Numéro du contrat EQ754-162649	Drawing No. / Dessiné No. C009
Project No. / Numéro du projet R.076951.906	Sheet / Feuille 1 of 1