

FOR MATERIAL REQUIREMENTS AND SPECIFICATIONS
SEE SEPARATE "BILL OF MATERIAL" FOR THIS DRAWING.
DO NOT SCALE DRAWING IF IN DOUBT ASK DRAWING
OFFICE

PRINCIPAL PARTICULARS
LENGTH O.A. 24500 M
LENGTH B.P. 22000 M
BEAM MLD. 7500 M
DEPTH TO MAIN DECK 3.500 M
DRAUGHT (SCANTLING) 2500 M

CLASSIFICATION

CSA - HONE TRADE II (UNRESTRICTED)
LIFESAVING CLASS X
FIRE PROTECTION CLASS H

A.B.S. - RULES FOR BUILDING AND CLASSING
STEEL VESSELS UNDER 6 METERS
IN LENGTH

ITEM	DWG. No.	REFERENCE	DRAWINGS	TITLE

Rev.	No.	Date	By	Appr.	Remarks	Scale
1	1	2000-11-10	CSA	CSA	OWNERS	1:5
2	2	2000-11-10	CSA	CSA	OWNERS	1:5


Contractor
GEORGETOWN SHIPYARD INC.
GEORGETOWN, P.E.I.

Canadian
Garde cōtière
Coast Guard canadienne


VESSEL TYPE 200 ICE STRENGTHENED SEARCH
RESCUE VESSEL

UNIT 2 STRUCTURAL DETAILS
(AFT TO FR) (3)
(AS FITTED)


Date: NOV 65
Contractor: No. 14612
Entrepreneur: No. 14612
Scale: 1:5
Sheet: 10 of 14

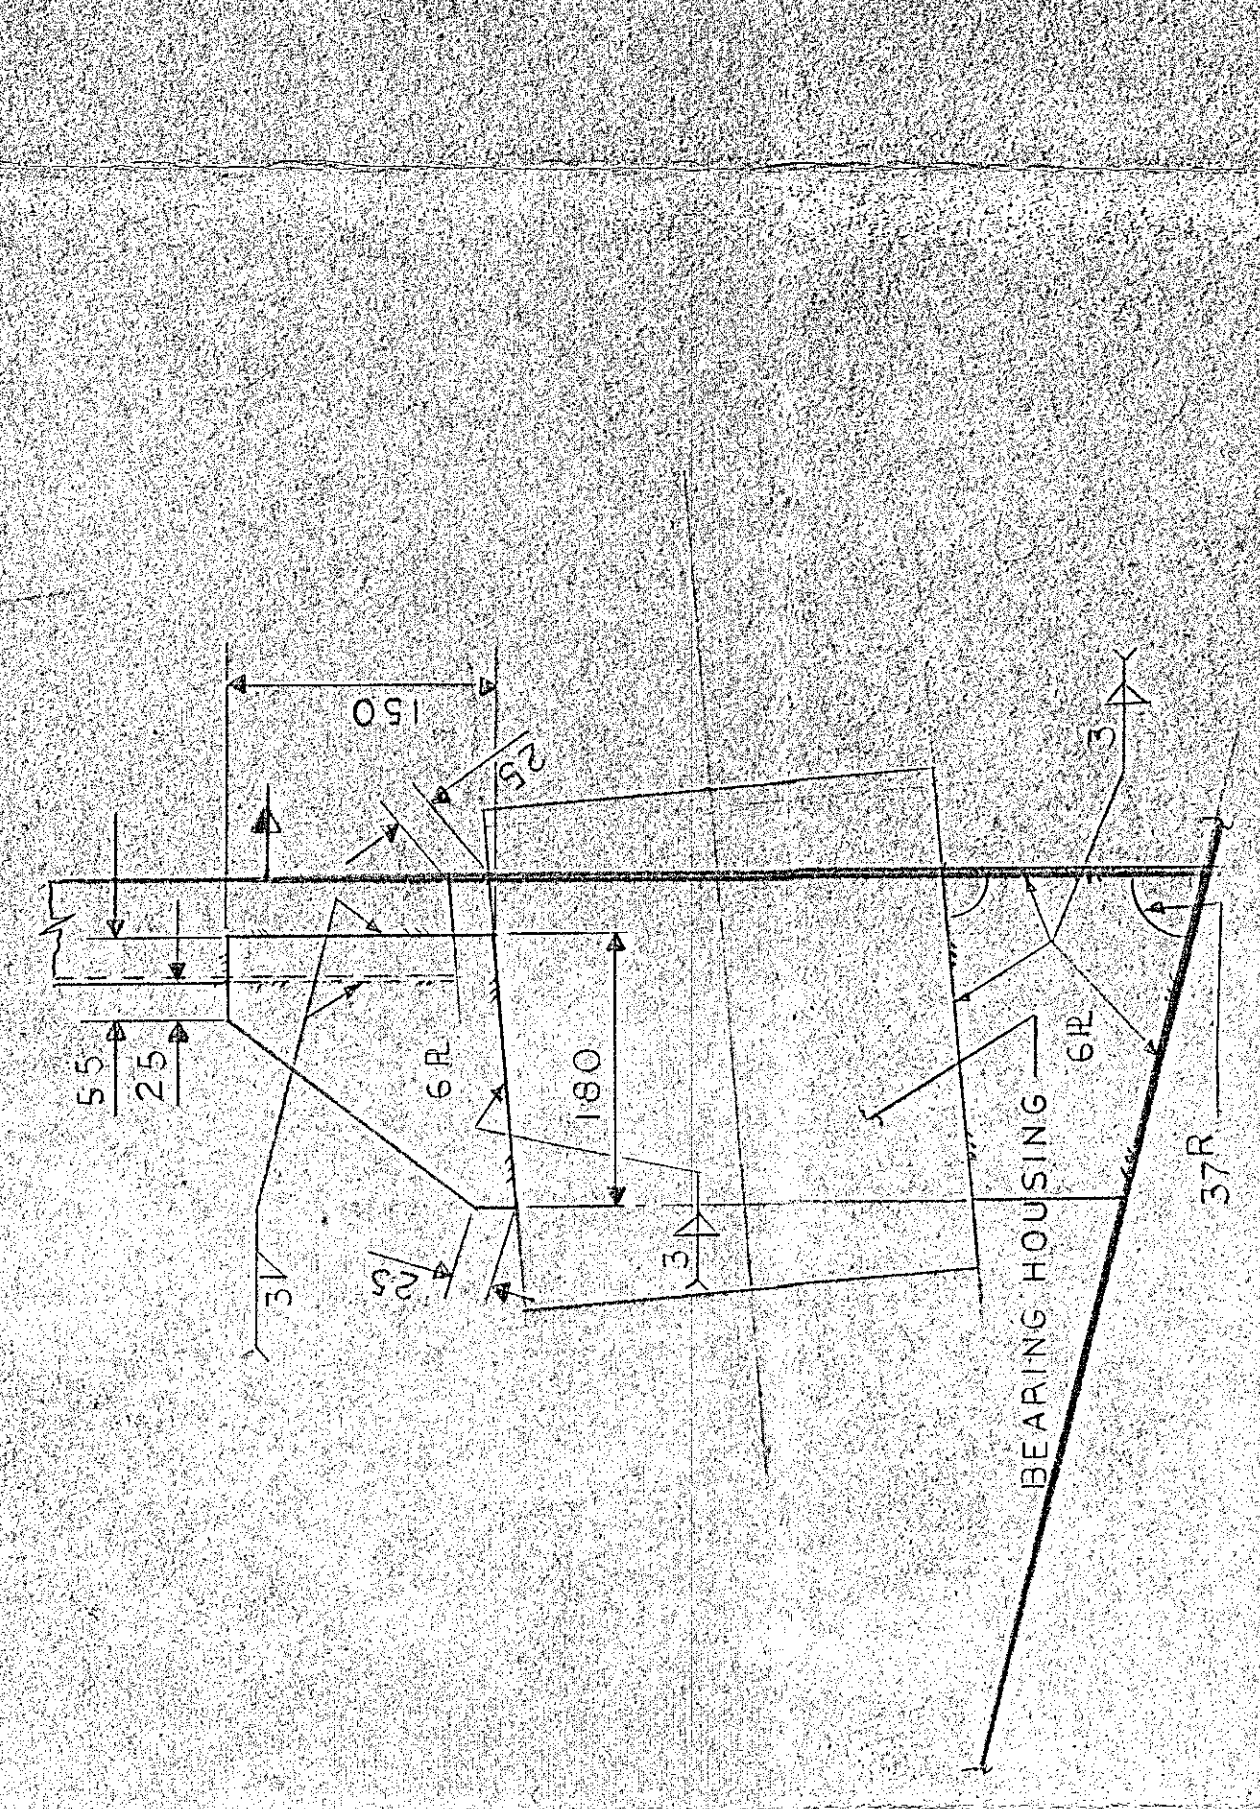


DETAIL BKT. D4

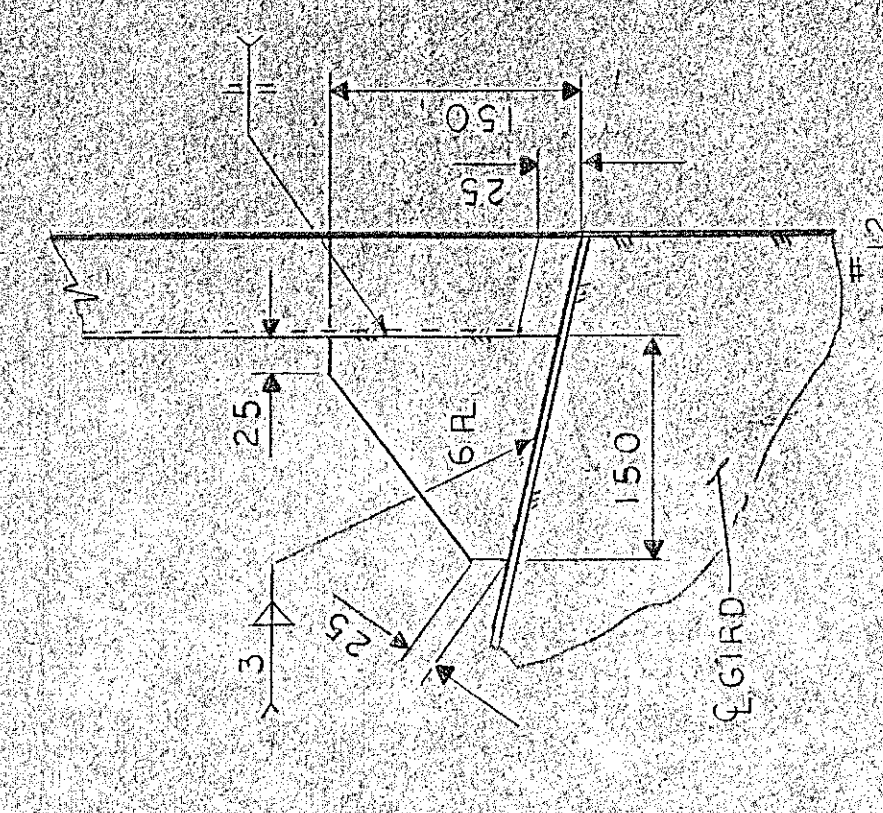


DETAIL BKT. D5

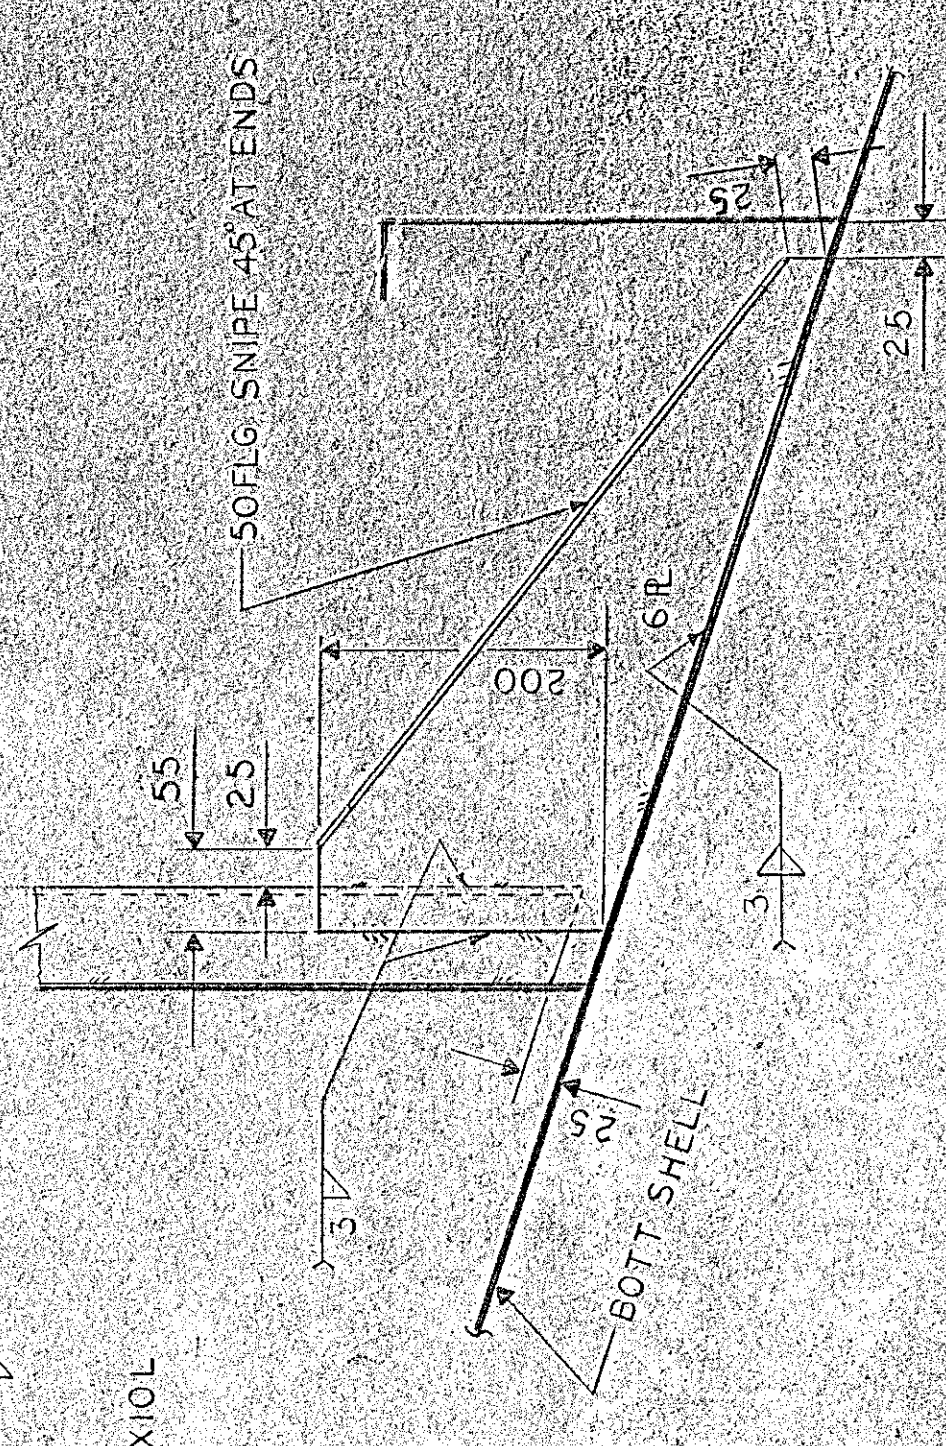


DETAIL BKT. C2

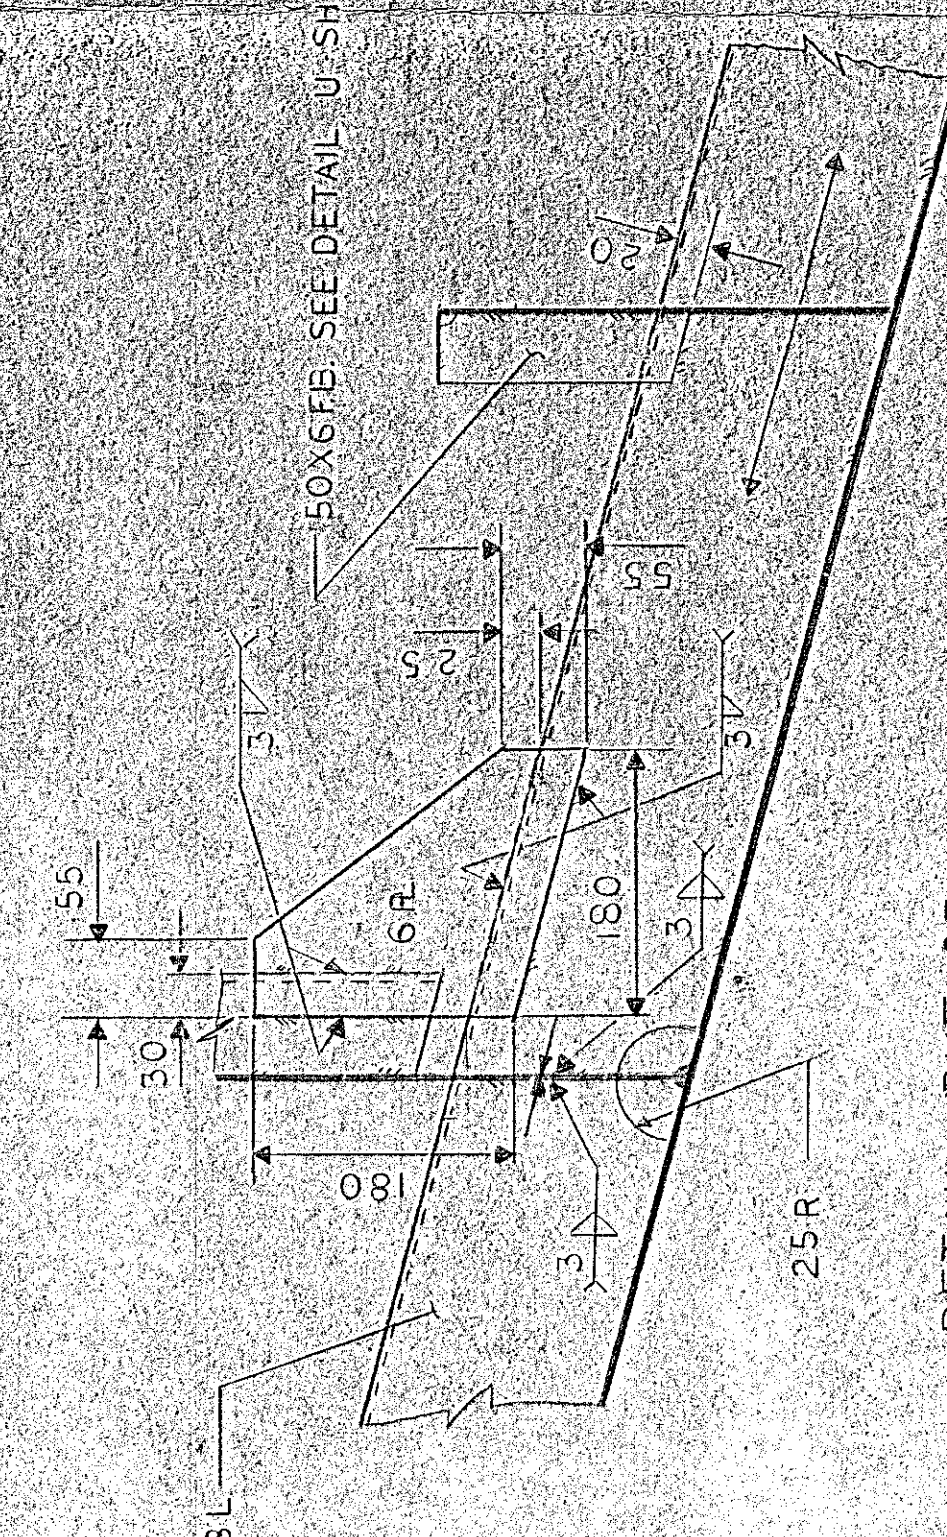


DETAIL BKT. C3

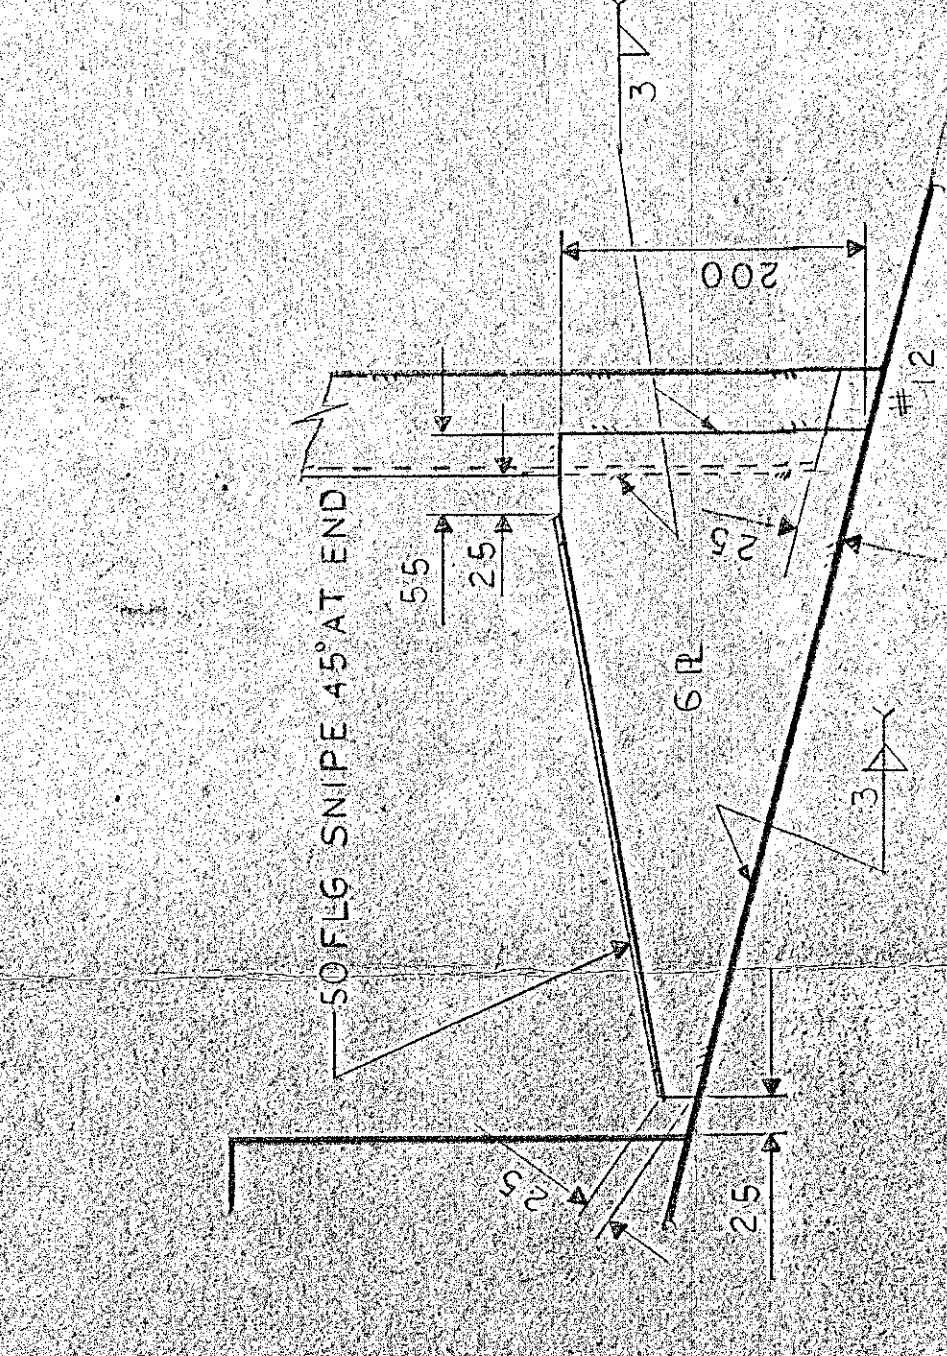


DETAIL BKT. D2

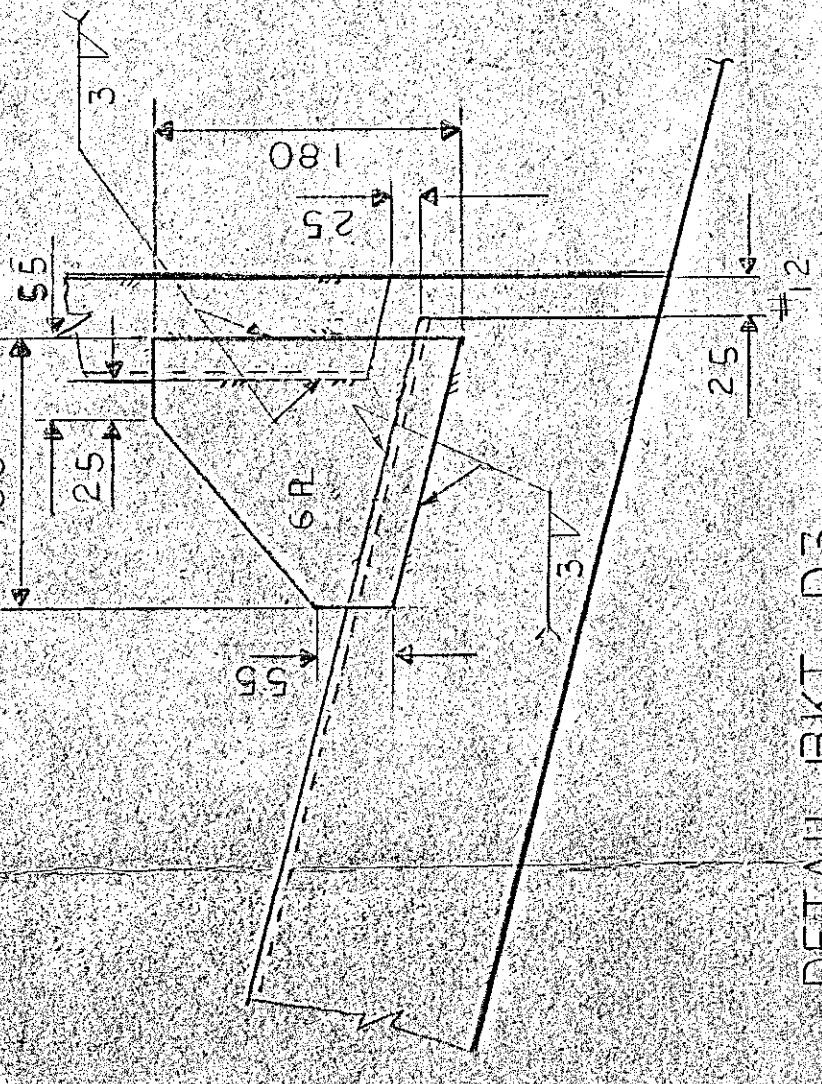


DETAIL BKT. D3

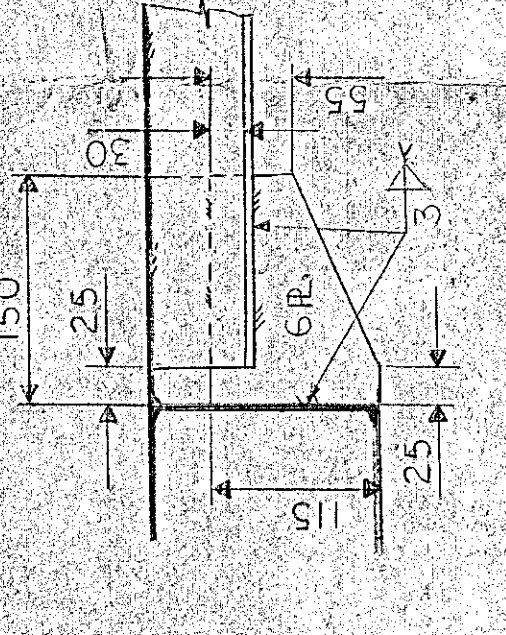


DETAIL BKT. H2

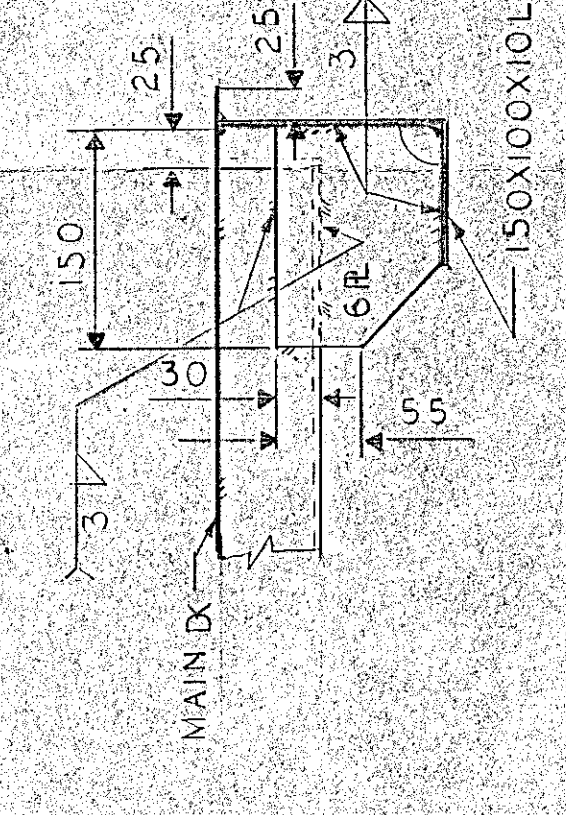


DETAIL BKT. H

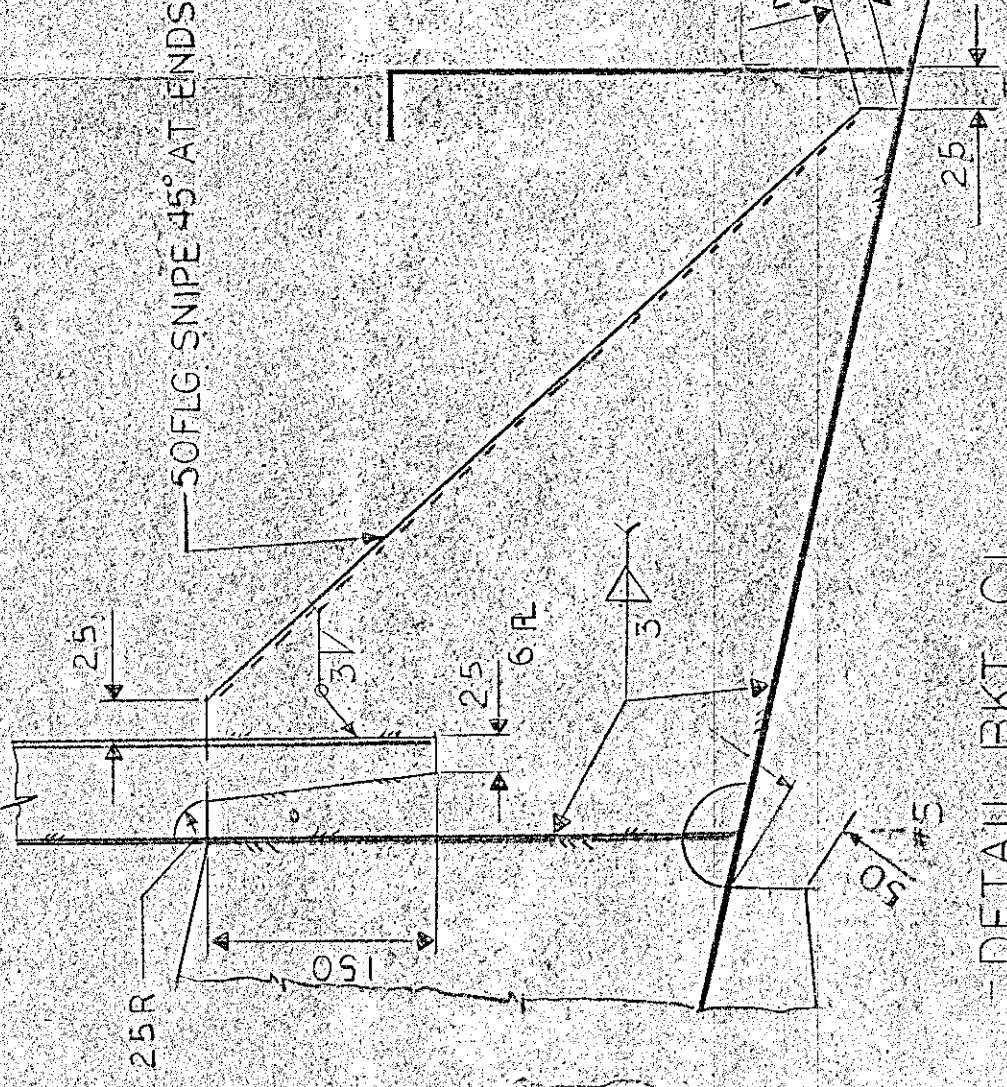


DETAIL BKT. C1

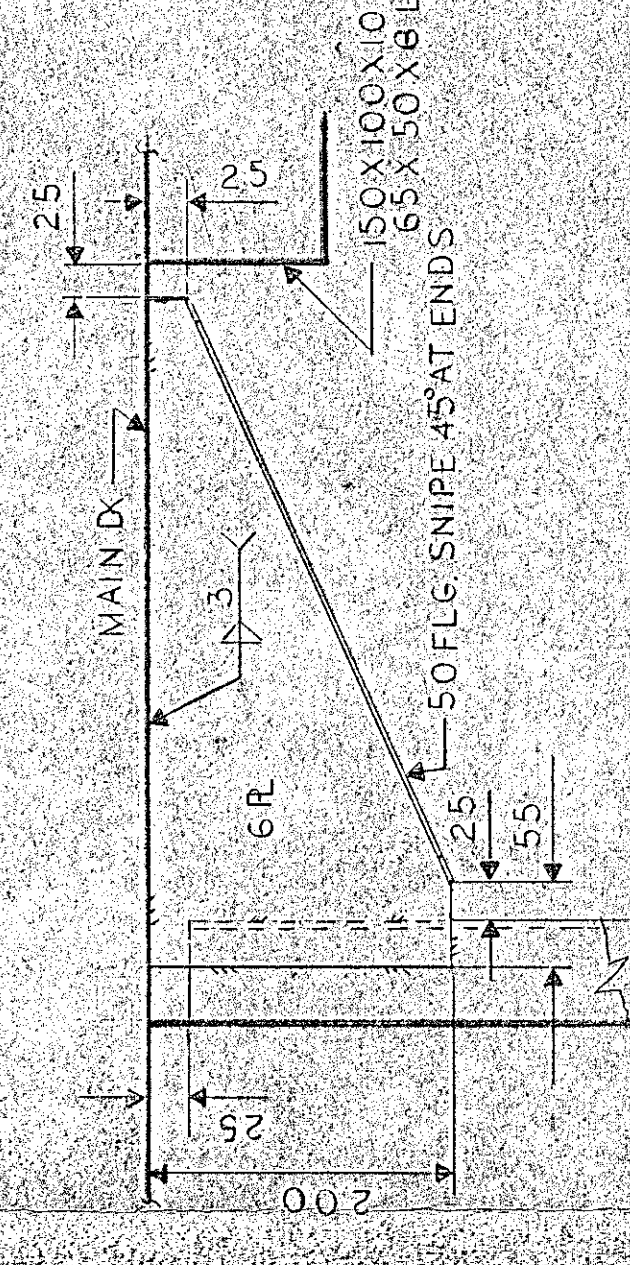


DETAIL BKT. C

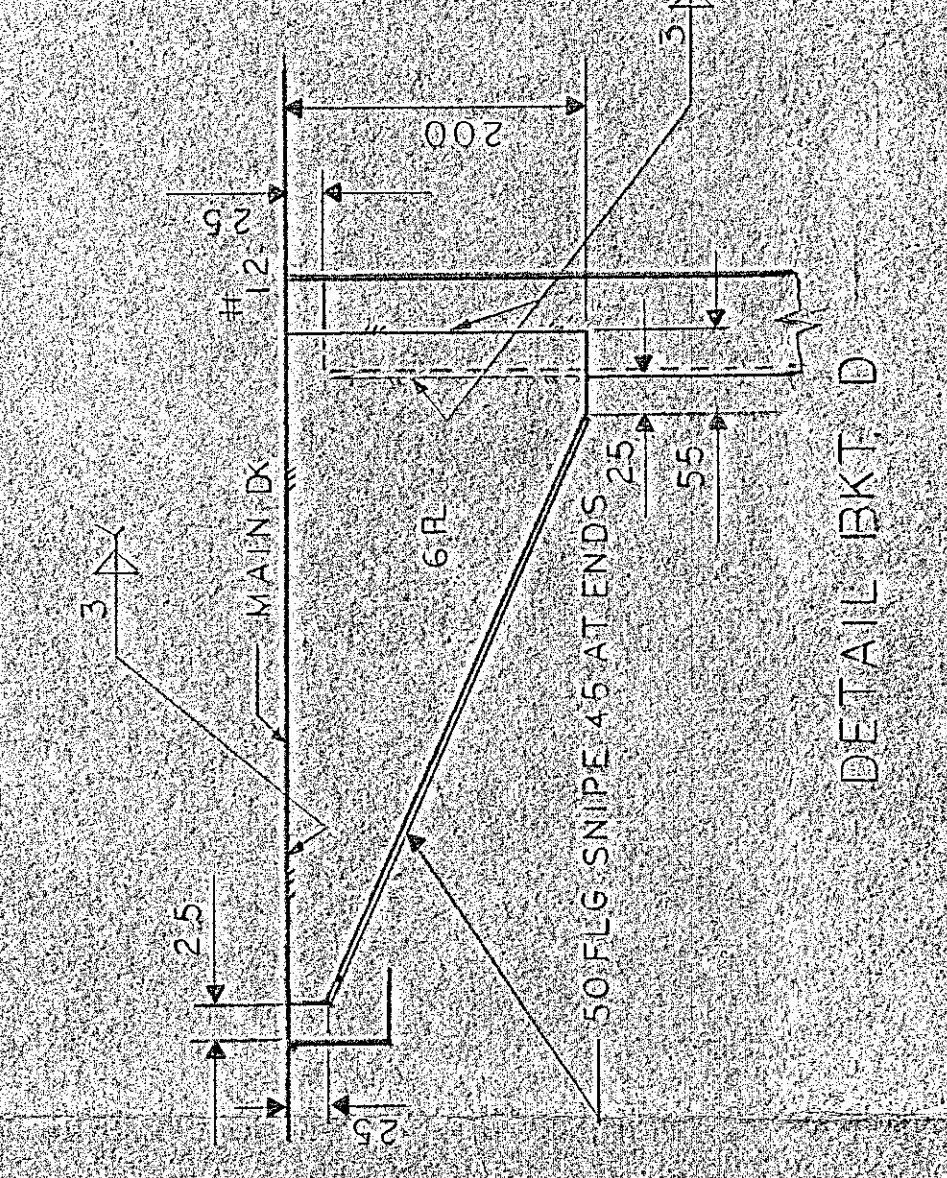


DETAIL BKT. D

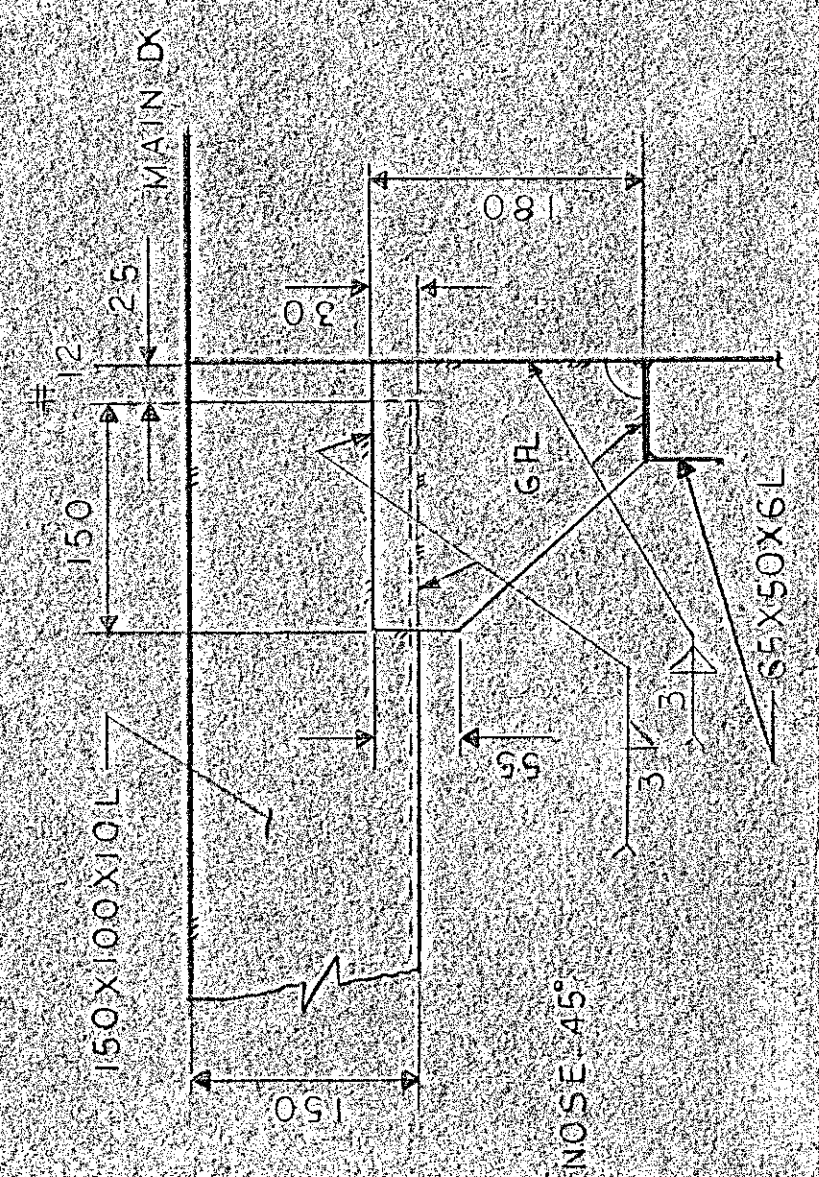


DETAIL BKT. D1

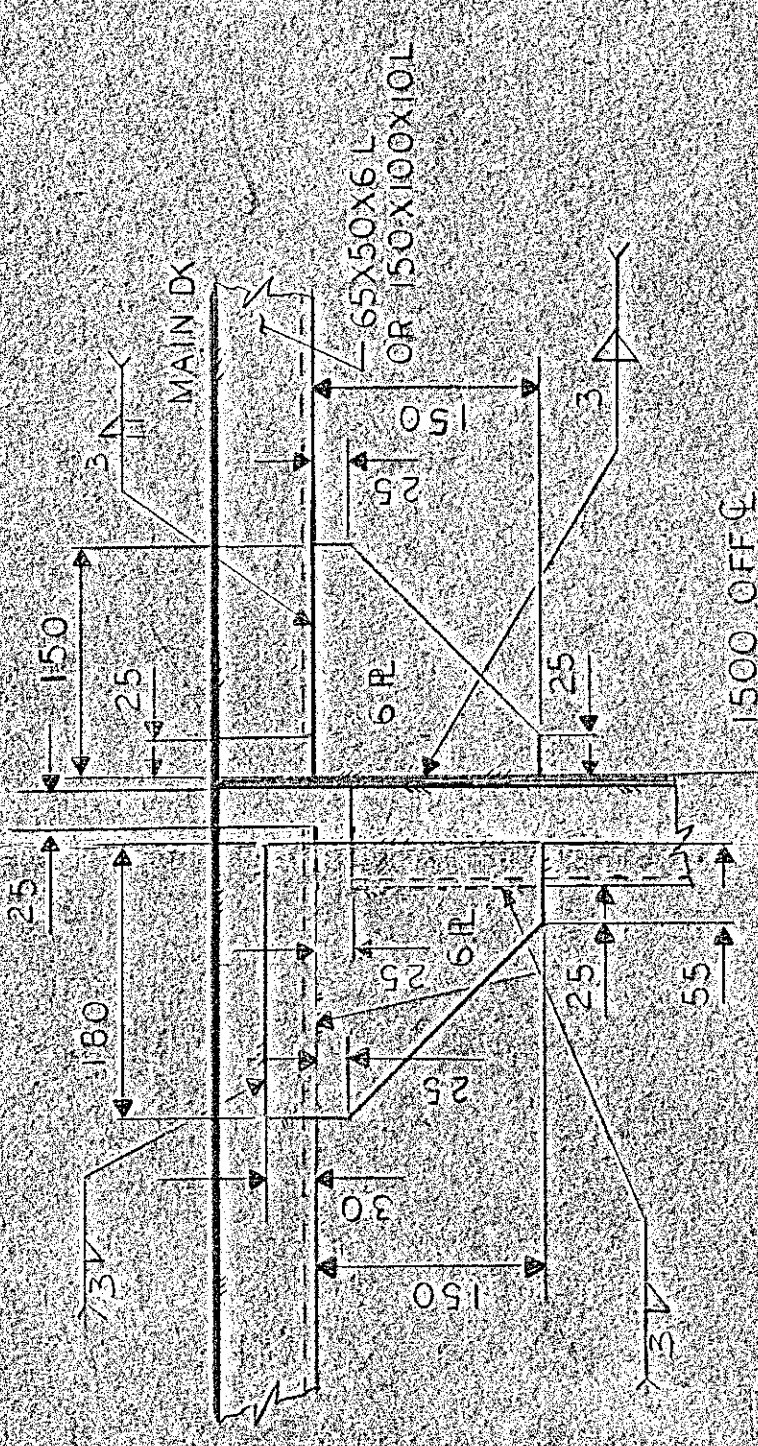


DETAIL BKT. B1

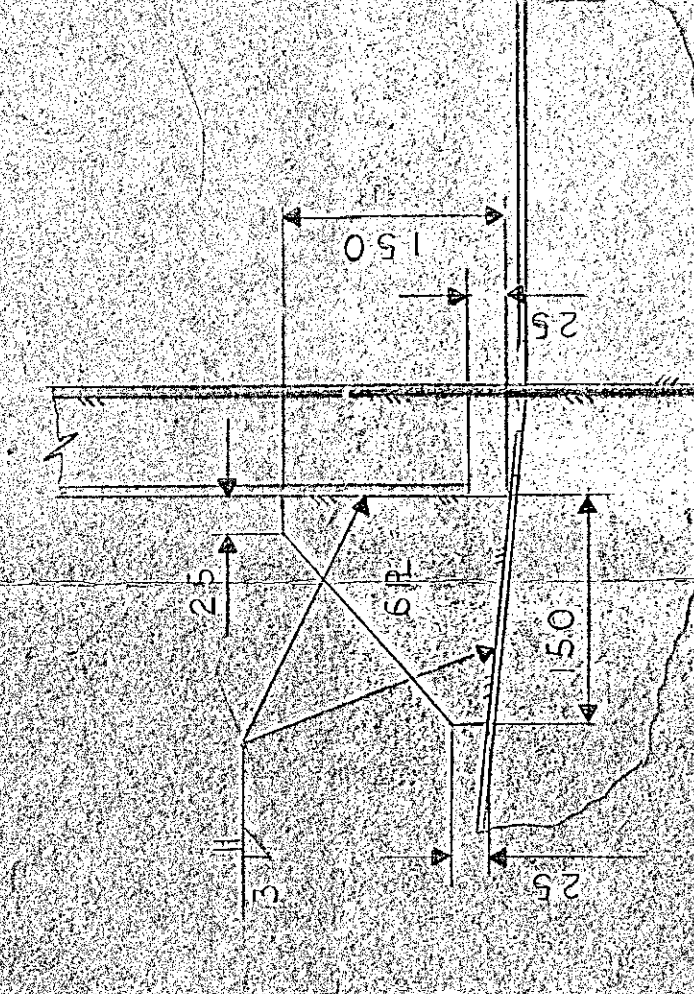

DETAIL BKT. B5

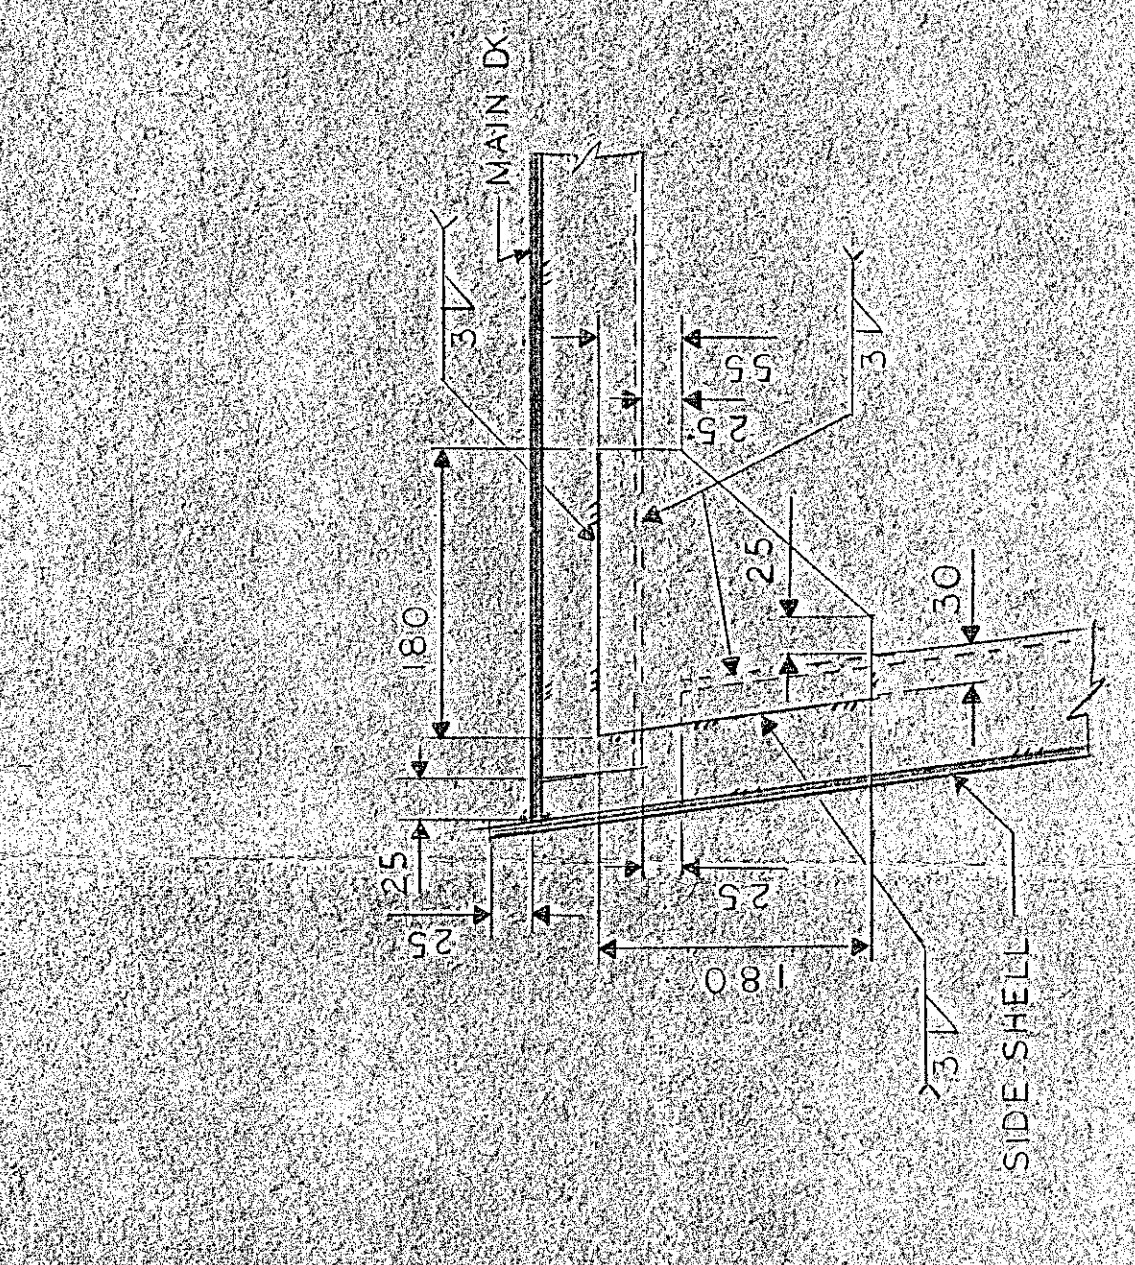

DETAIL BKT. B3

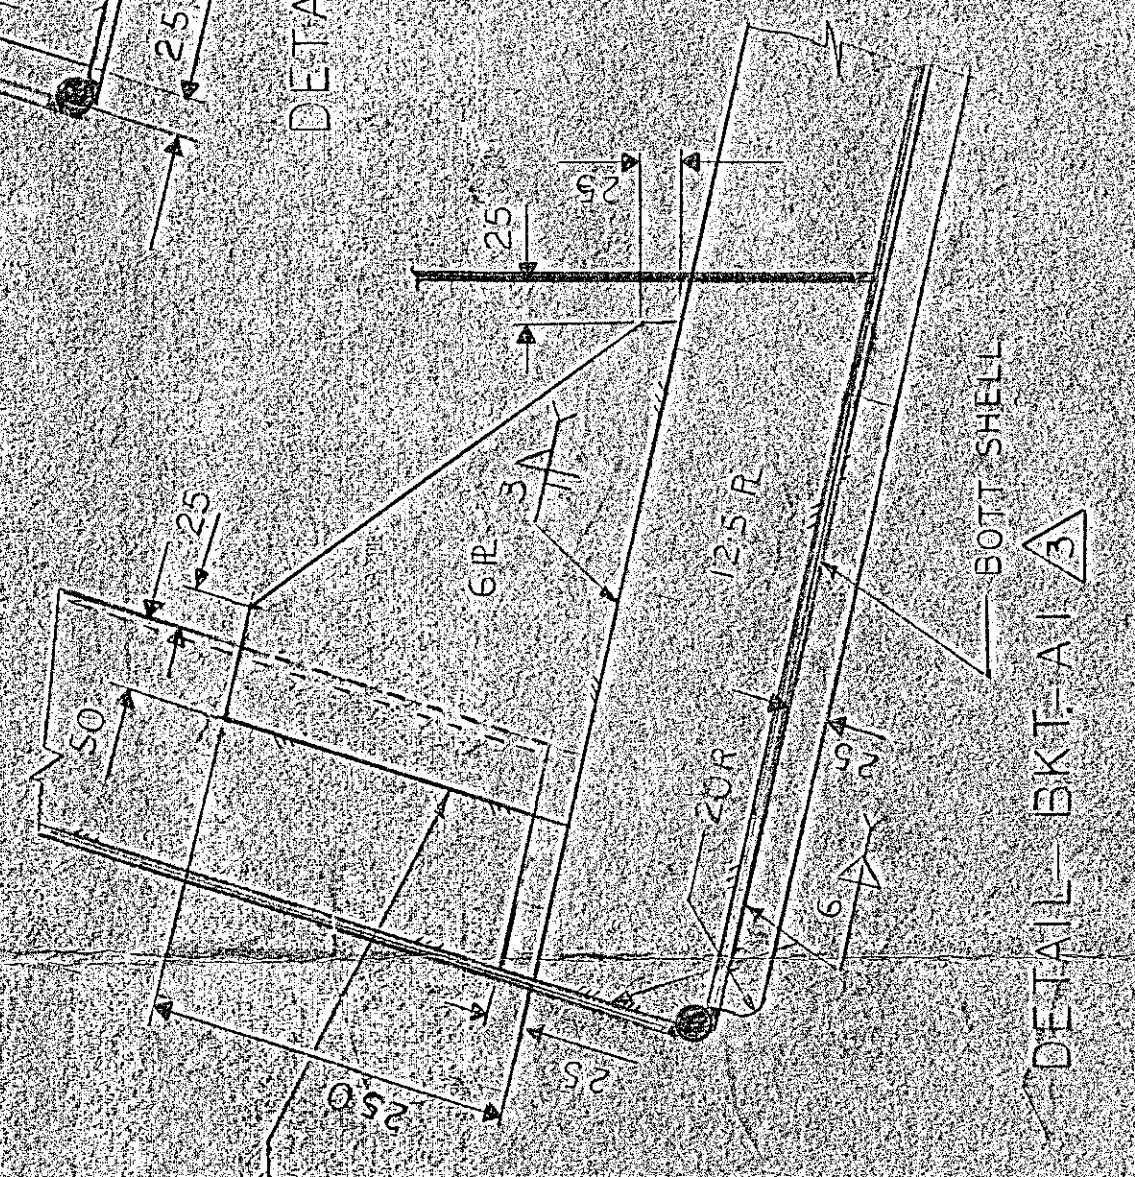

DETAIL BKT. A1



DETAIL BKT. A2



DETAIL BKT. A3

Please Note
THIS DRAWING IS PRELIMINARY
APP'D FOR PRODUCTION