


EXISTING PLAN VIEW PILES LAYOUT

SCALE 1:100

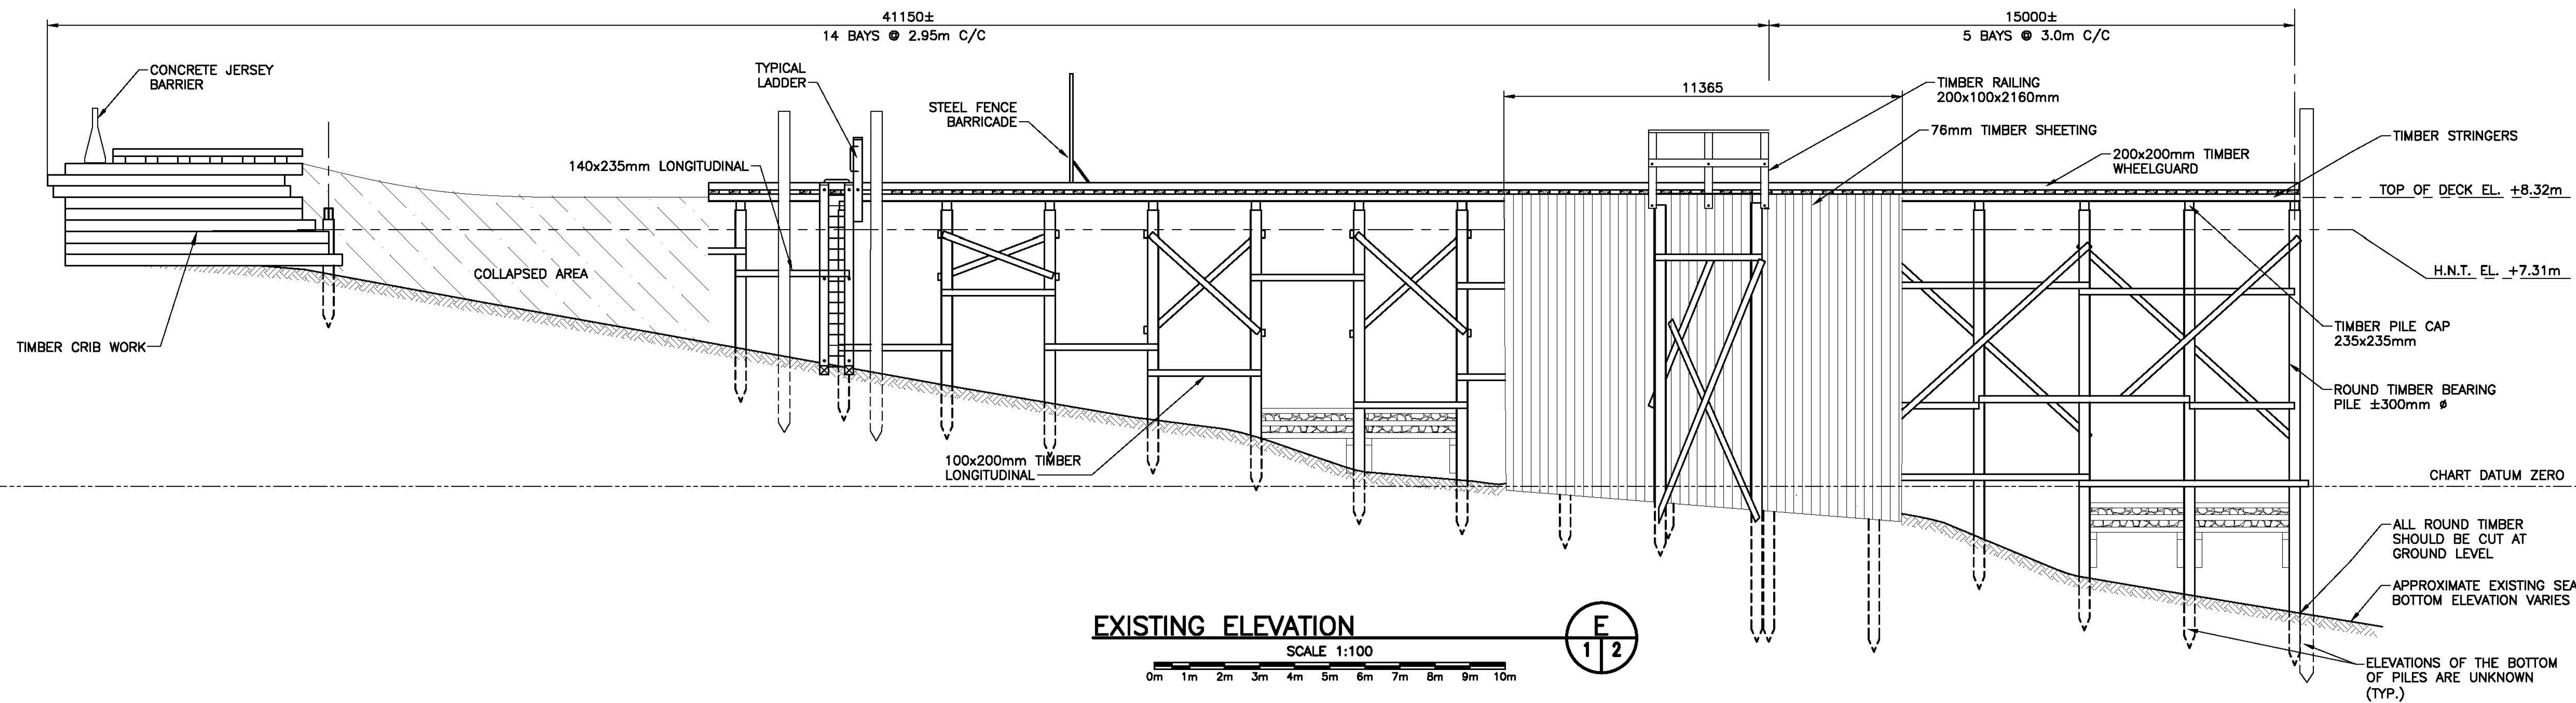

EXISTING ELEVATION

SCALE 1:100



E
1/2