

SHM CANADA
INNOVATIVE ENGINEERING AND DESIGN
SOLUTIONS FOR THE CONSTRUCTION INDUSTRY


Professional Engineer
Ontario
No. 11344

SHM CANADA
INNOVATIVE ENGINEERING AND DESIGN
SOLUTIONS FOR THE CONSTRUCTION INDUSTRY

Professional Engineer
Ontario
No. 11344

PIILING LEGEND (EAST AND NORTH FACE)

- - EXISTING 300 DIA. FENDER PILE
- - NEW 300 DIA. FENDER PILE
- - CLOSURE FENDER PILE
- - NEW 300 DIA. FENDER PILE

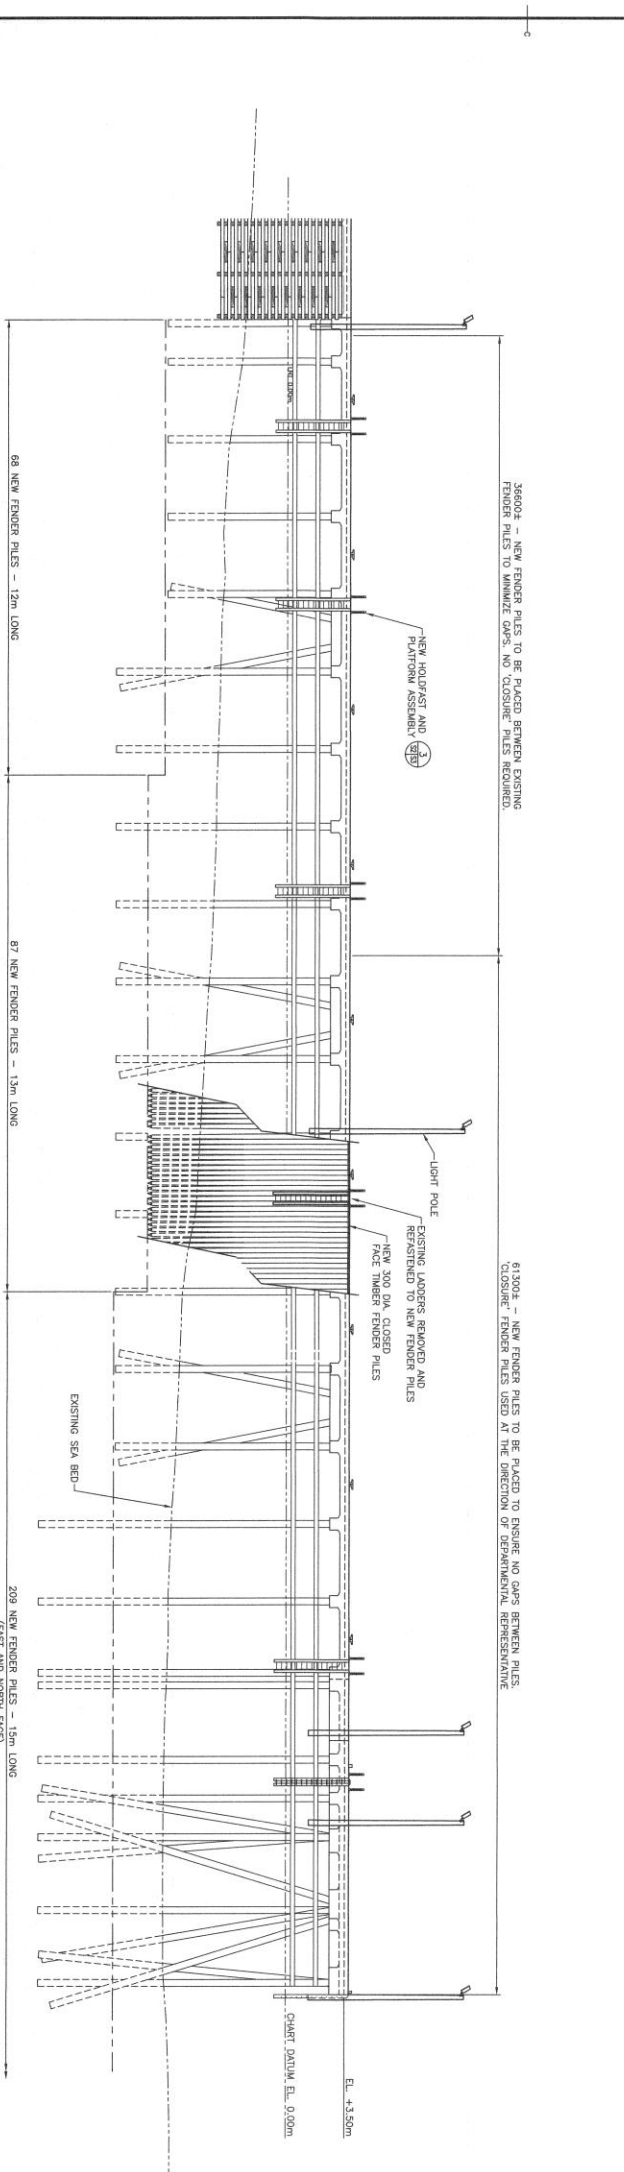

SHM CANADA
INNOVATIVE ENGINEERING AND DESIGN
SOLUTIONS FOR THE CONSTRUCTION INDUSTRY


Professional Engineer
Ontario
No. 11344

SHM CANADA
INNOVATIVE ENGINEERING AND DESIGN
SOLUTIONS FOR THE CONSTRUCTION INDUSTRY

Professional Engineer
Ontario
No. 11344

PIILING LEGEND (EAST AND NORTH FACE)

- - EXISTING 300 DIA. FENDER PILE
- - NEW 300 DIA. FENDER PILE
- - CLOSURE FENDER PILE
- - NEW 300 DIA. FENDER PILE

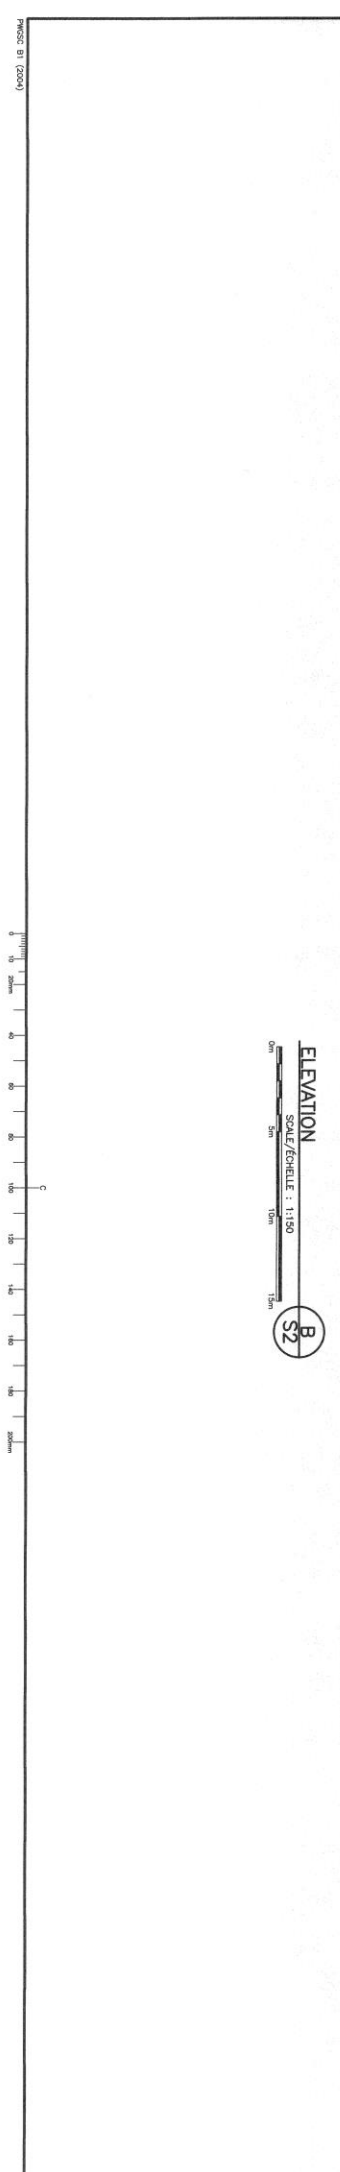

SHM CANADA
INNOVATIVE ENGINEERING AND DESIGN
SOLUTIONS FOR THE CONSTRUCTION INDUSTRY

Professional Engineer
Ontario
No. 11344

SHM CANADA
INNOVATIVE ENGINEERING AND DESIGN
SOLUTIONS FOR THE CONSTRUCTION INDUSTRY

Professional Engineer
Ontario
No. 11344

PIILING LEGEND (EAST AND NORTH FACE)

- - EXISTING 300 DIA. FENDER PILE
- - NEW 300 DIA. FENDER PILE
- - CLOSURE FENDER PILE
- - NEW 300 DIA. FENDER PILE