

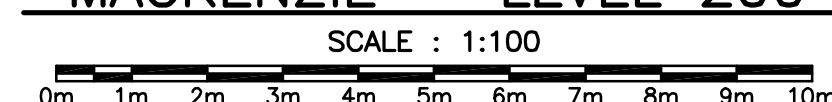


E-DRM/GDD-E: 538447

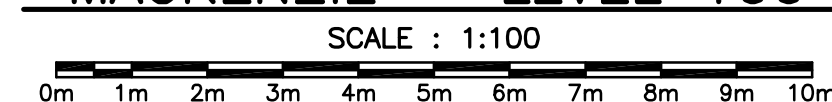


revisions		date
project	CANADIAN COAST GUARD COLLEGE, SYDNEY, NS MECHANICAL & SPRINKLER UPGRADES	project
drawing	MACKENZIE LEVEL 100 & 200 — — —	dessin
designed		conçu
date		
drawn		dessiné
date		
approved		approuvé
date		
Tender Joan Muise PWGSC Project Manager		Soumission de projets TPSGC
Administrateur de projets		
project number		no. du projet
R.065476.700		
drawing no.		no. du dessin

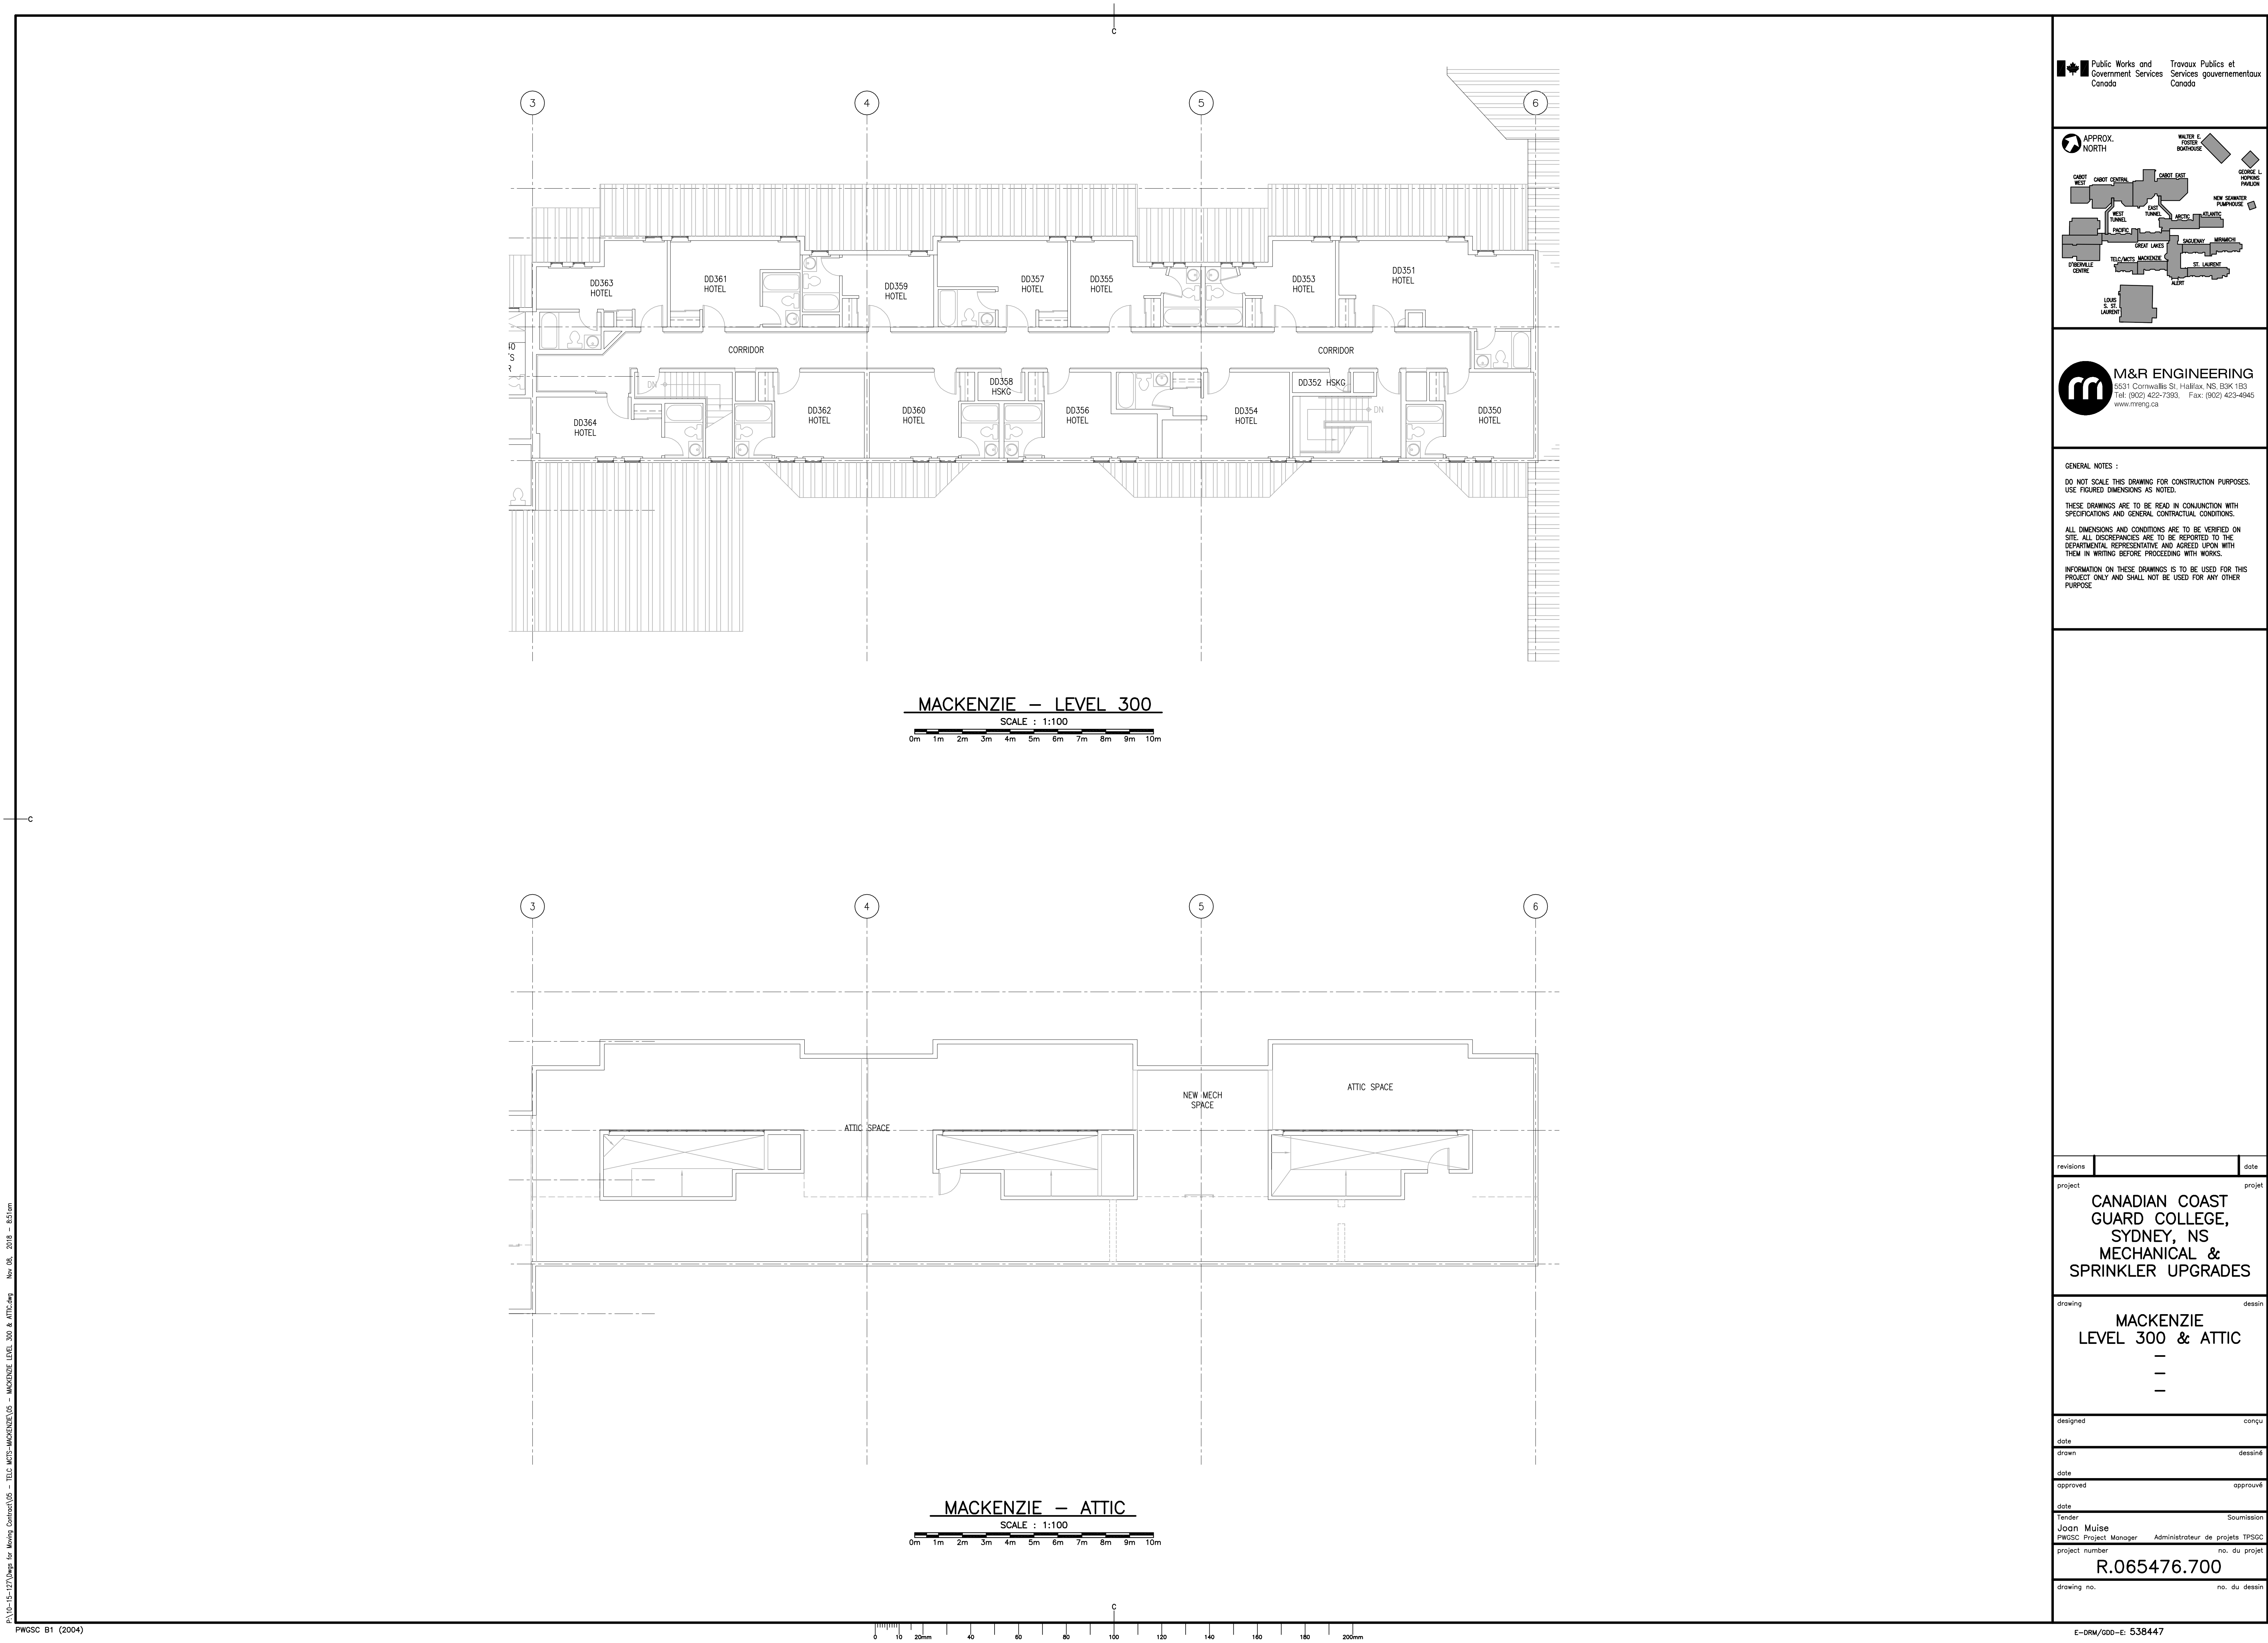

P:\10-15-17\Draw for Aging Contract\05 - TELC MCT-MACKENZIE\05 - MACKENZIE LEVEL 300 & ATTIC.dwg Nov 08, 2018 = 8:50am

PWOSC B1 (2004)

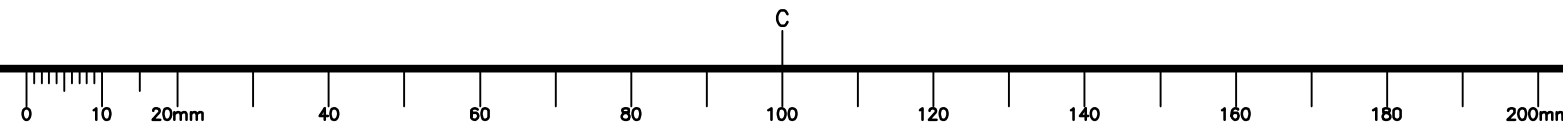

Public Works and Government Services Canada / Travaux Publics et Services gouvernementaux Canada

APPROX. NORTH

**M&R ENGINEERING**  
5531 Cornwallis St. Halifax, NS, B3K 1B3  
Tel: (902) 422-7393, Fax: (902) 423-4845  
www.mreng.ca

GENERAL NOTES :

DO NOT SCALE THIS DRAWING FOR CONSTRUCTION PURPOSES. USE FIGURED DIMENSIONS AS NOTED.

THESE DRAWINGS ARE TO BE READ IN CONJUNCTION WITH SPECIFICATIONS AND GENERAL CONTRACTUAL CONDITIONS.

ALL DIMENSIONS AND CONDITIONS ARE TO BE VERIFIED ON SITE. ALL DISCREPANCIES ARE TO BE REPORTED TO THE DEPARTMENTAL REPRESENTATIVE AND AGREED UPON WITH THEM IN WRITING BEFORE PROCEEDING WITH WORKS.

INFORMATION ON THESE DRAWINGS IS TO BE USED FOR THIS PROJECT ONLY AND SHALL NOT BE USED FOR ANY OTHER PURPOSE.

revisions	date
project	project
CANADIAN COAST GUARD COLLEGE, SYDNEY, NS MECHANICAL & SPRINKLER UPGRADES	
drawing	dessin
MACKENZIE LEVEL 300 & ATTIC	
designed	conçu
date	
drawn	dessiné
date	
approved	approuvé
date	
Tender	Soumission
Joan Muise	
PWOSC Project Manager	Administrateur de projets TPSGC
project number	no. du projet
R.065476.700	
drawing no.	no. du dessin

E-DWG/ODD-E: 538447