

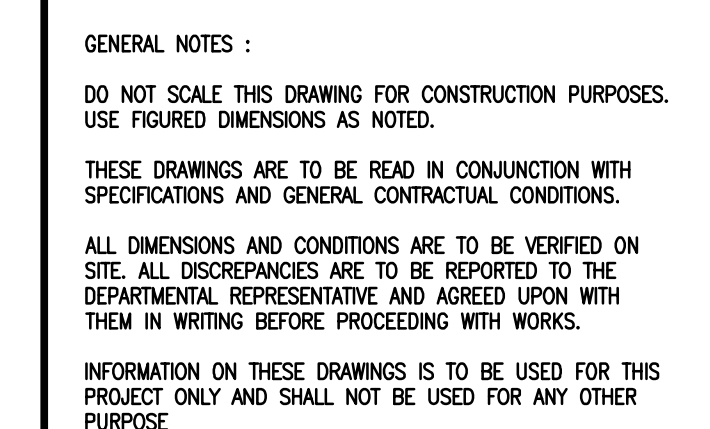
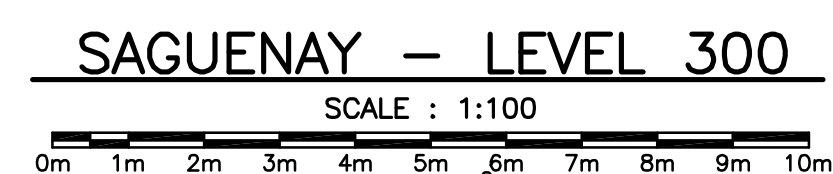
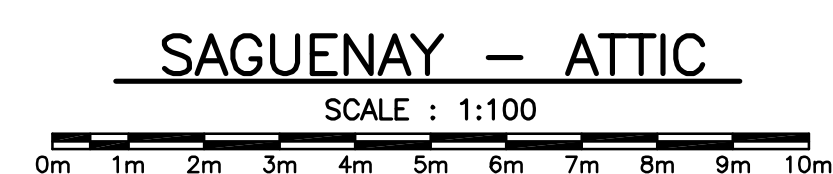


GENERAL NOTES :
DO NOT SCALE THIS DRAWING FOR CONSTRUCTION PURPOSES.
USE FIGURED DIMENSIONS AS NOTED.
THESE DRAWINGS ARE TO BE READ IN CONJUNCTION WITH
SPECIFICATIONS AND GENERAL CONTRACTUAL CONDITIONS.
ALL DIMENSIONS AND CONDITIONS ARE TO BE VERIFIED ON
SITE. ALL DISCREPANCIES ARE TO BE REPORTED TO THE
DEPARTMENTAL REPRESENTATIVE AND AGREED UPON WITH
THEM IN WRITING BEFORE PROCEEDING WITH WORKS.
INFORMATION ON THESE DRAWINGS IS TO BE USED FOR THIS
PROJECT ONLY AND SHALL NOT BE USED FOR ANY OTHER
PURPOSE.

revisions	date
project	project
CANADIAN COAST GUARD COLLEGE, SYDNEY, NS MECHANICAL & SPRINKLER UPGRADES	
drawing	dessin
SAGUENAY LEVEL 100 & 200 — — —	
designed	conçu
date	
drawn	dessiné
date	
approved	approuvé
date	
Tender	Soumission
Joan Muise	
PWOSC Project Manager	Administrateur de projets TPSGC
project number	no. du projet
R.065476.700	
drawing no.	no. du dessin

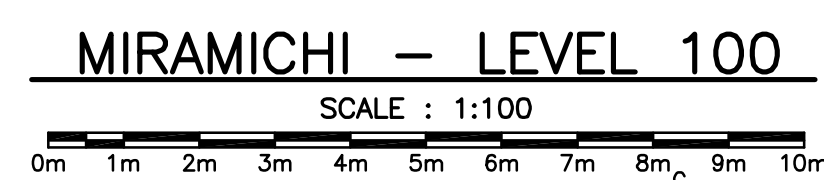


revisions		date
project	<p>CANADIAN COAST GUARD COLLEGE, SYDNEY, NS MECHANICAL & SPRINKLER UPGRADES</p>	
drawing	<p>SAGUENAY LEVEL 300 & ATTIC</p> <p>—</p> <p>—</p> <p>—</p>	
designed	concur	
date		
drawn	designed	
date		
approved	approved	
date		
Tender	Sourmission	
Joan Muise		
PWOSC Project Manager	Administrateur de projets TPSCG	
project number	no. du projet	
R.065476.700		
drawing no.	no. du dessin	

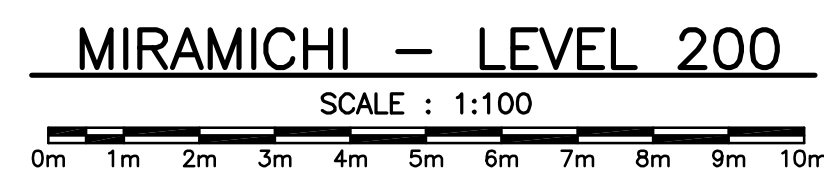


E-DRM/GDD-E: 538447

P:\10-15-17\Draw for New Contract\04 - SAGEWAY-MIRAMICHI\04 - MIRAMICHI - ELEC 302 & ATTIC.dwg Nov 05, 2018 - 8:32am

PWOSC B1 (2004)

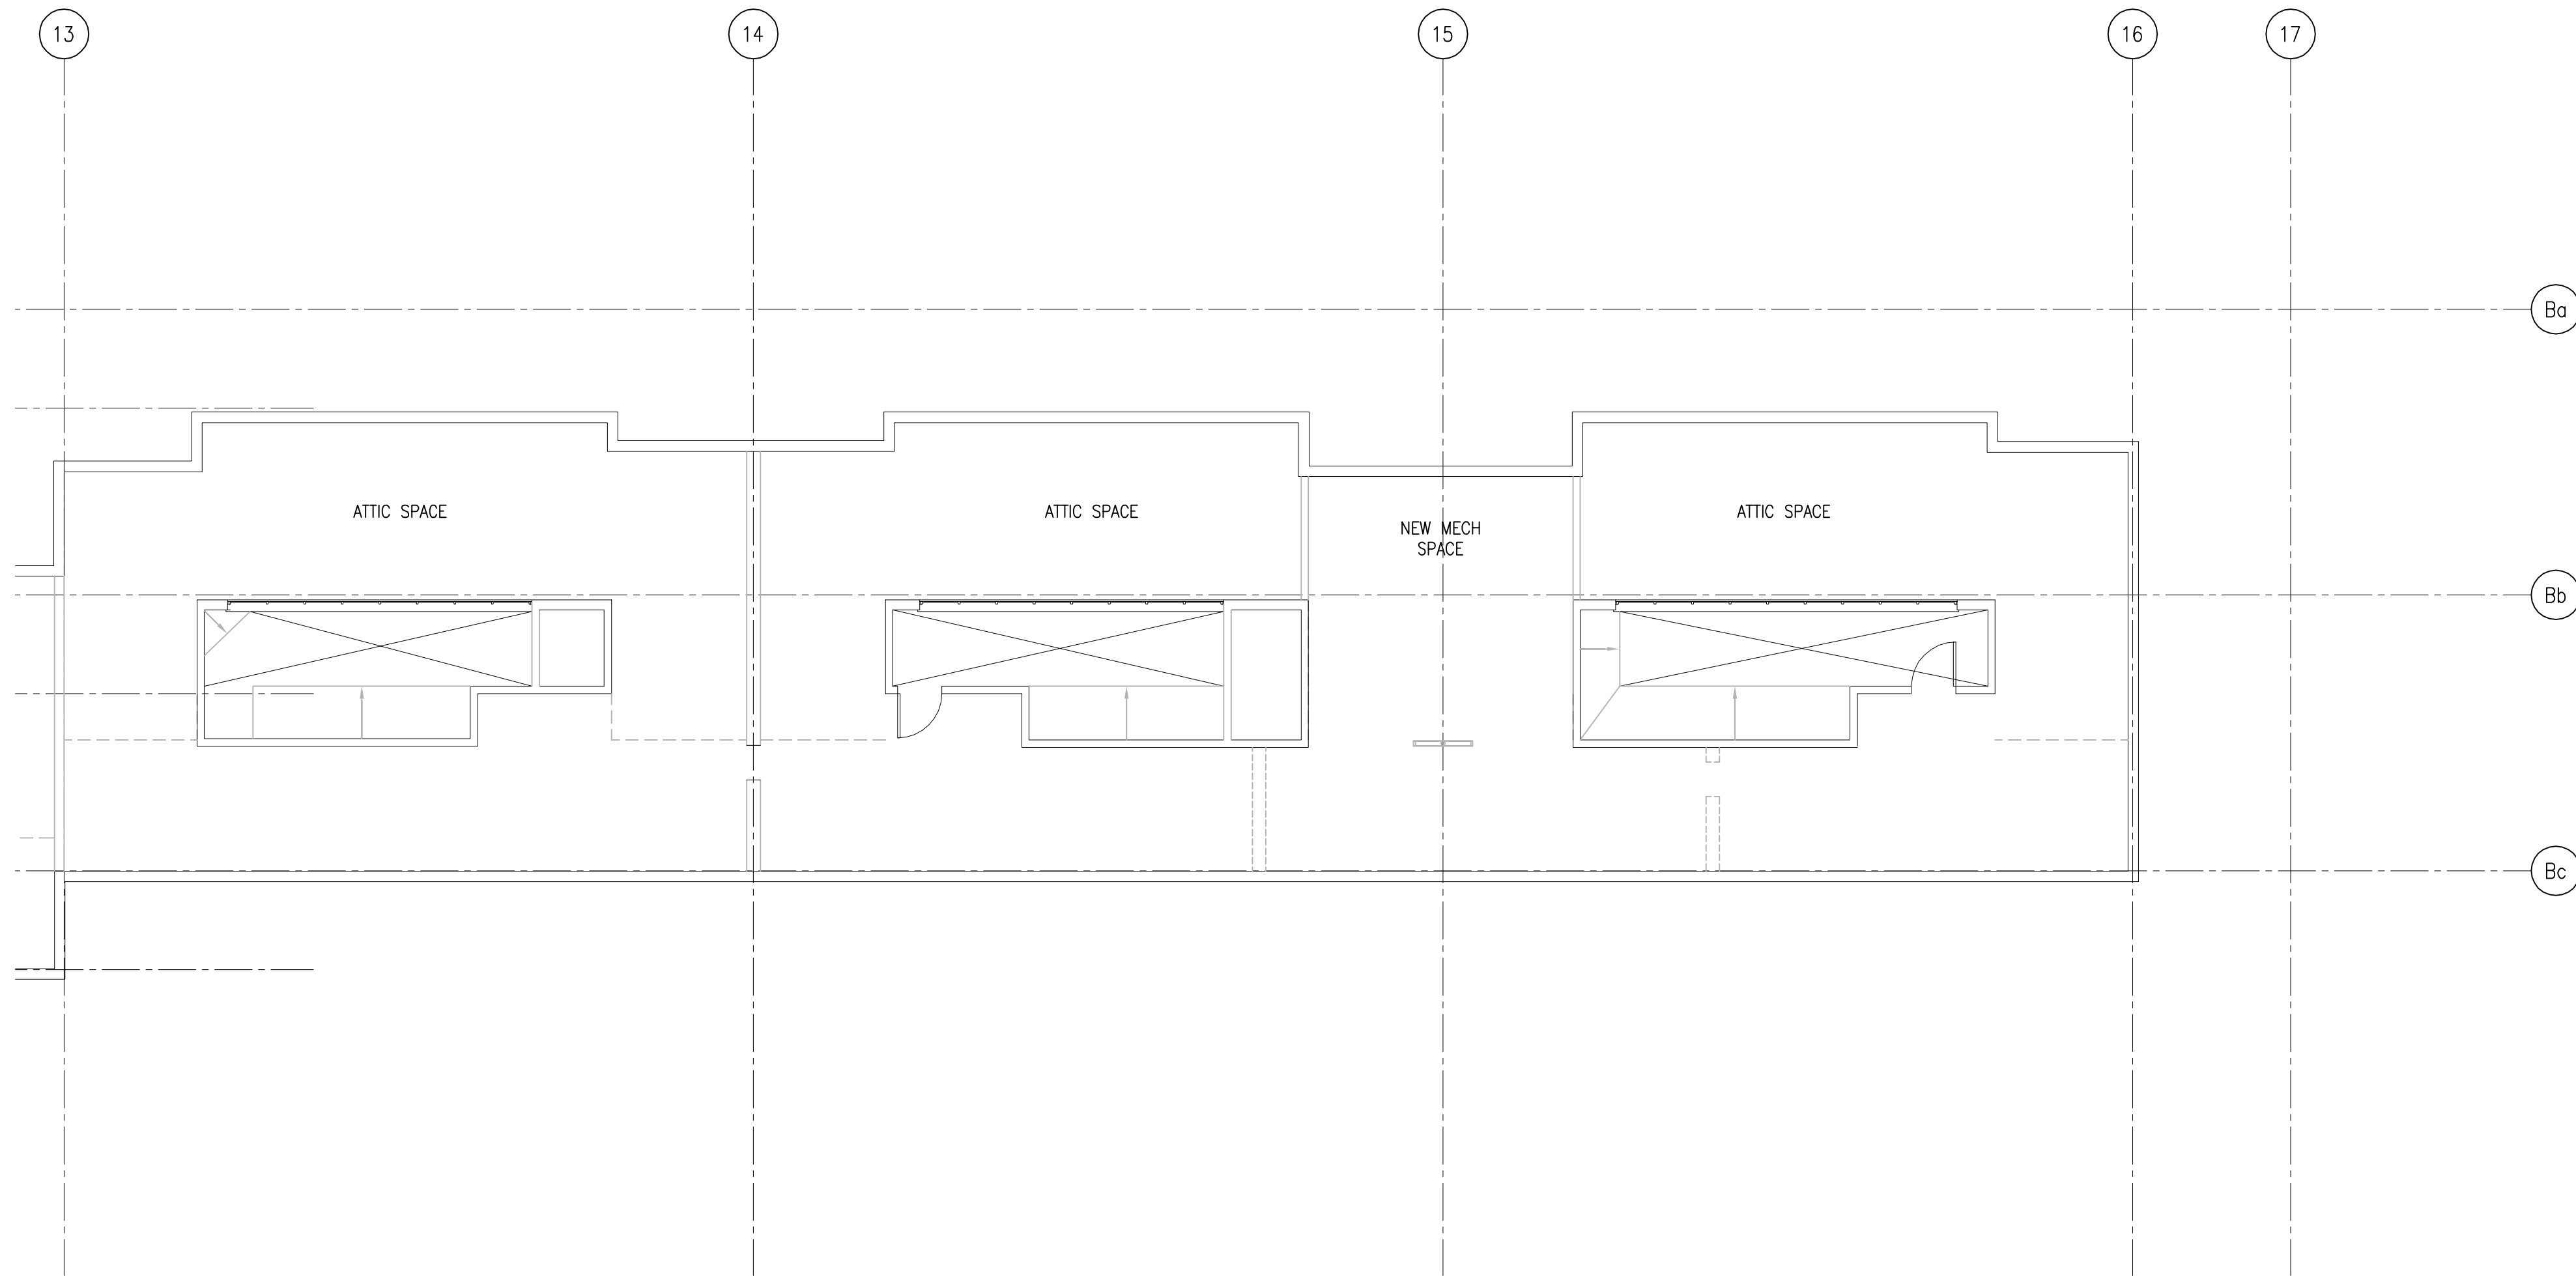


MIRAMICHI — ATTIC
SCALE : 1:100
0m 1m 2m 3m 4m 5m 6m 7m 8m 9m 10m

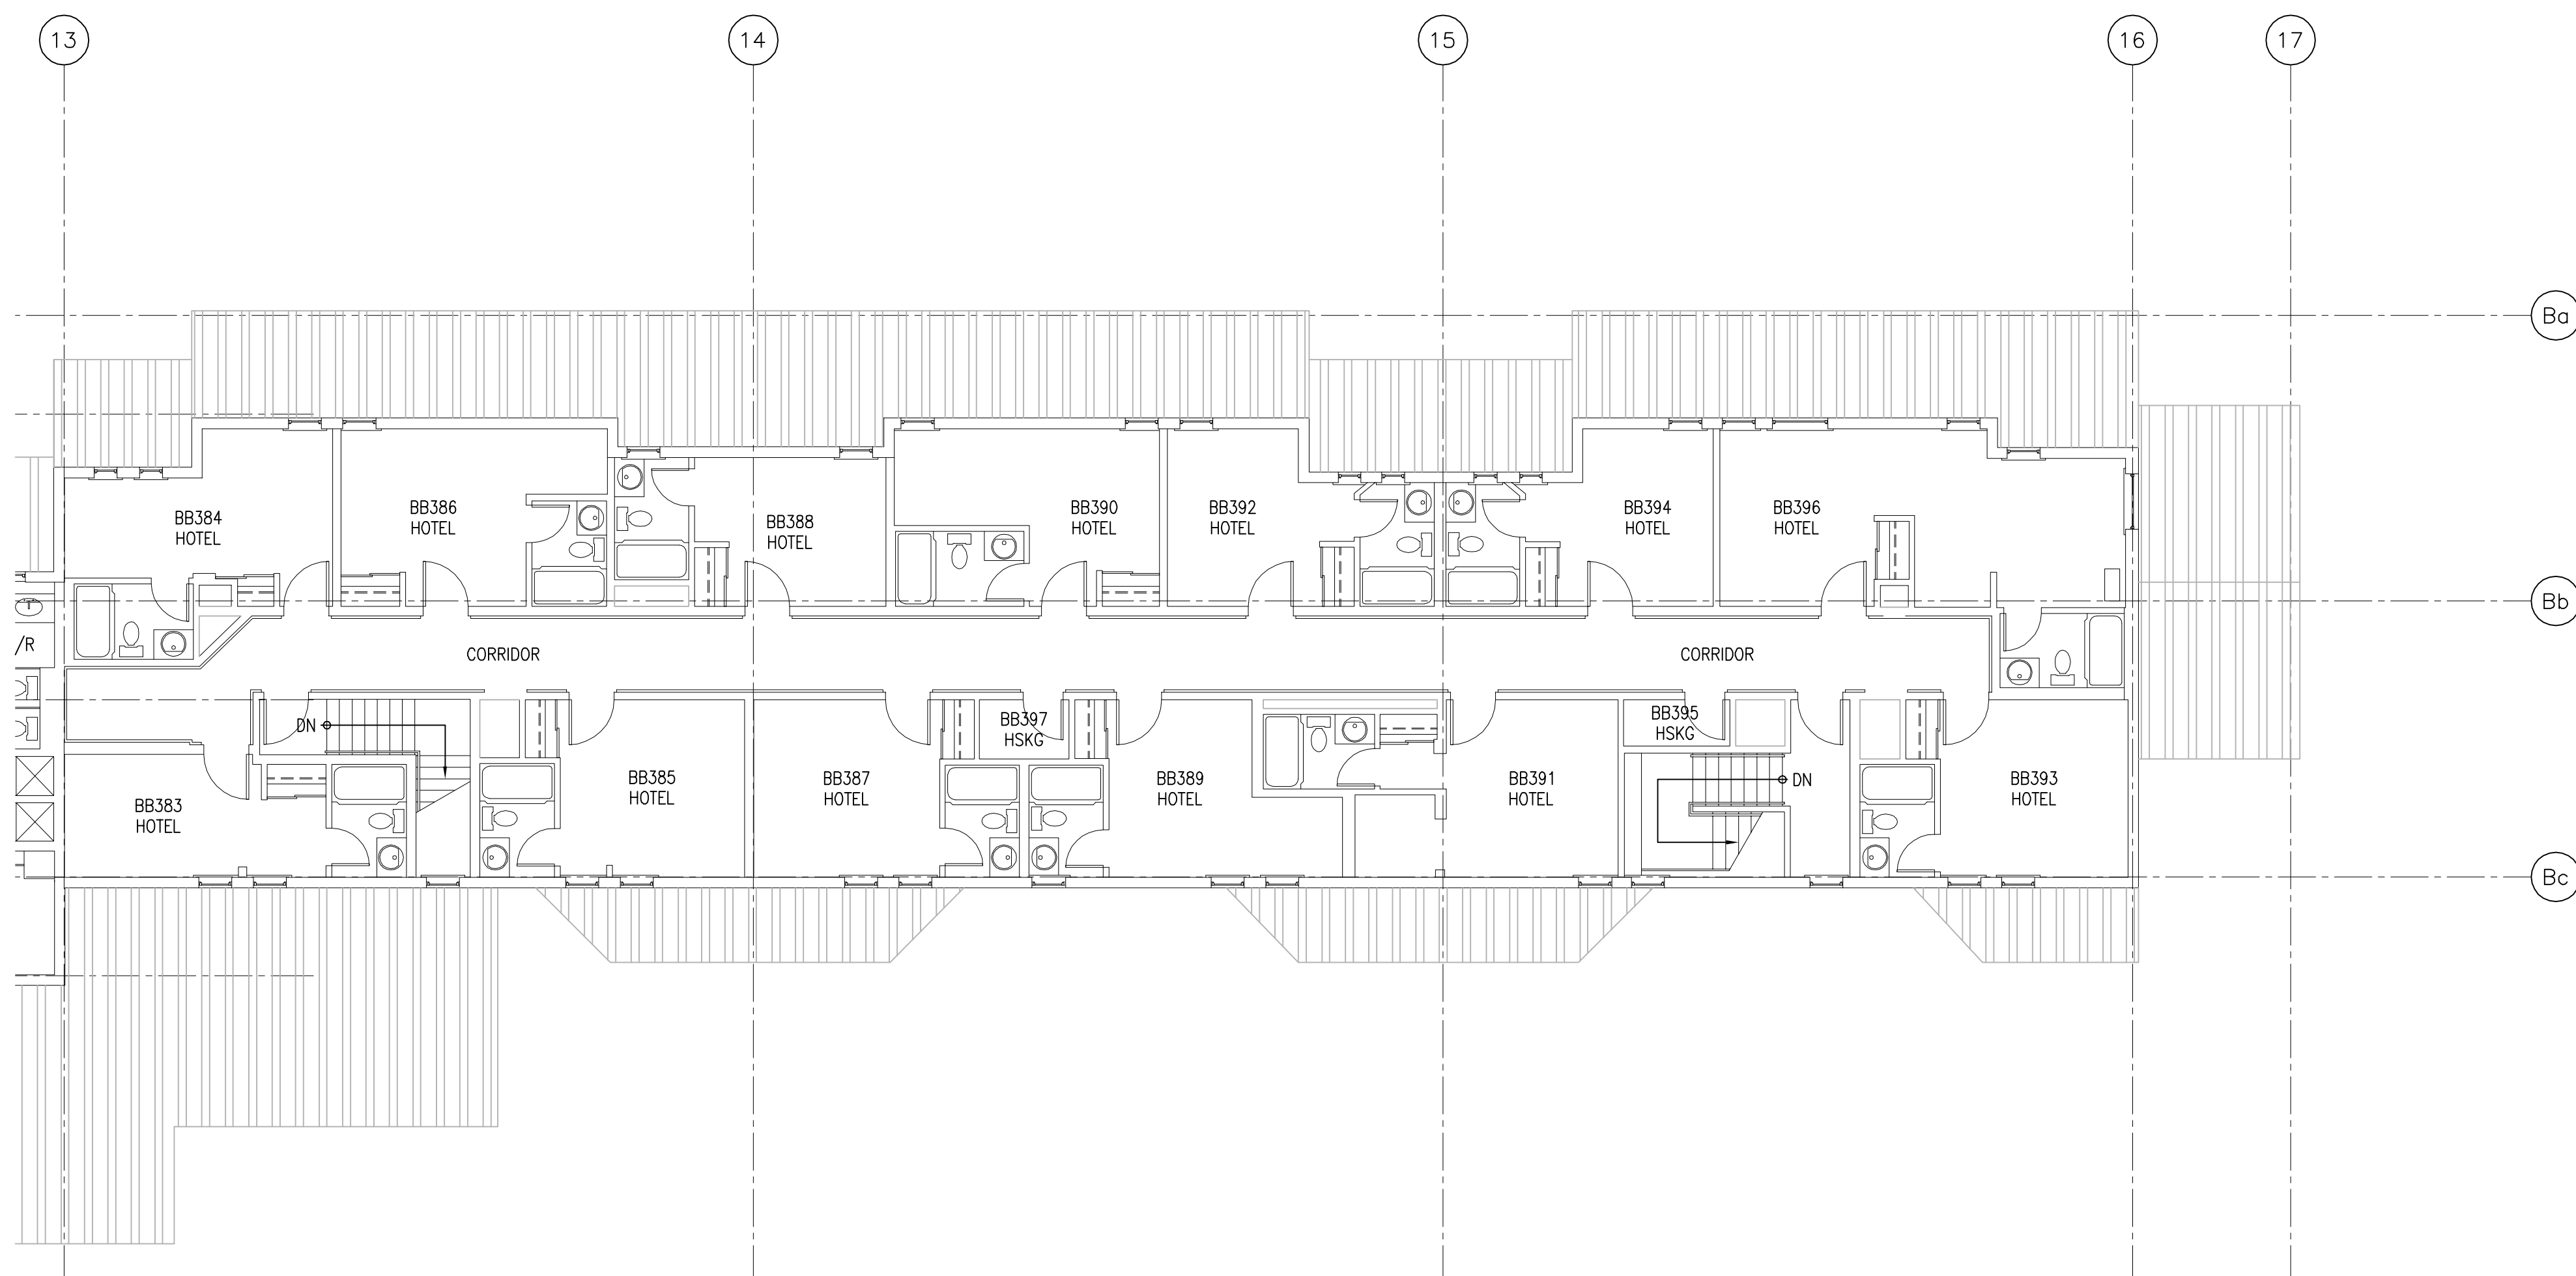

MIRAMICHI — LEVEL 300
SCALE : 1:100
0m 1m 2m 3m 4m 5m 6m 7m 8m 9m 10m

0 10 20mm 40 60 80 100 120 140 160 180 200mm

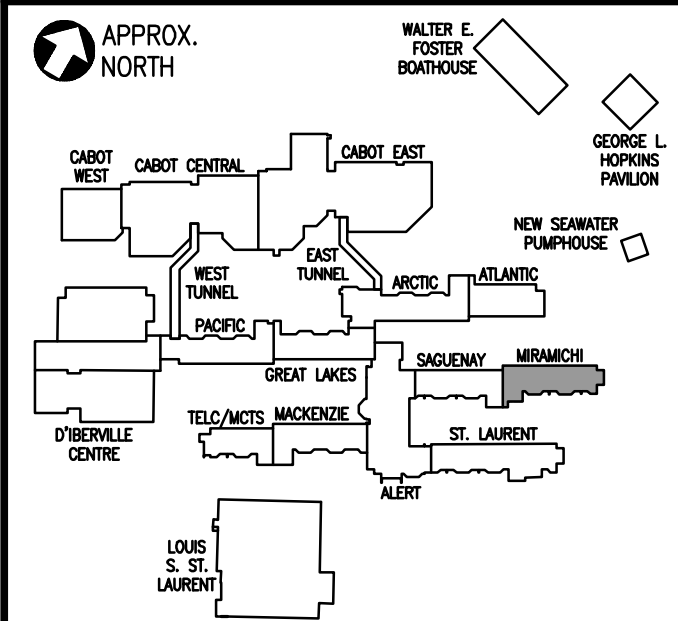

GENERAL NOTES :
DO NOT SCALE THIS DRAWING FOR CONSTRUCTION PURPOSES.
USE FIGURED DIMENSIONS AS NOTED.
THESE DRAWINGS ARE TO BE READ IN CONJUNCTION WITH
SPECIFICATIONS AND GENERAL CONTRACTUAL CONDITIONS.
ALL DIMENSIONS AND CONDITIONS ARE TO BE VERIFIED ON
SITE. ALL DISCREPANCIES ARE TO BE REPORTED TO THE
DEPARTMENTAL REPRESENTATIVE AND AGREED UPON WITH
THEM IN WRITING BEFORE PROCEEDING WITH WORKS.
INFORMATION ON THESE DRAWINGS IS TO BE USED FOR THIS
PROJECT ONLY AND SHALL NOT BE USED FOR ANY OTHER
PURPOSE.

revisions	date
project	project
CANADIAN COAST GUARD COLLEGE, SYDNEY, NS MECHANICAL & SPRINKLER UPGRADES	
drawing	dessin
MIRAMICHI LEVEL 300 & ATTIC — — —	
designed	conçu
date	
drawn	dessiné
date	
approved	approuvé
date	
Tender	Soumission
Joan Muise	
PWOSC Project Manager	Administrateur de projets TPSGC
project number	no. du projet
R.065476.700	
drawing no.	no. du dessin