
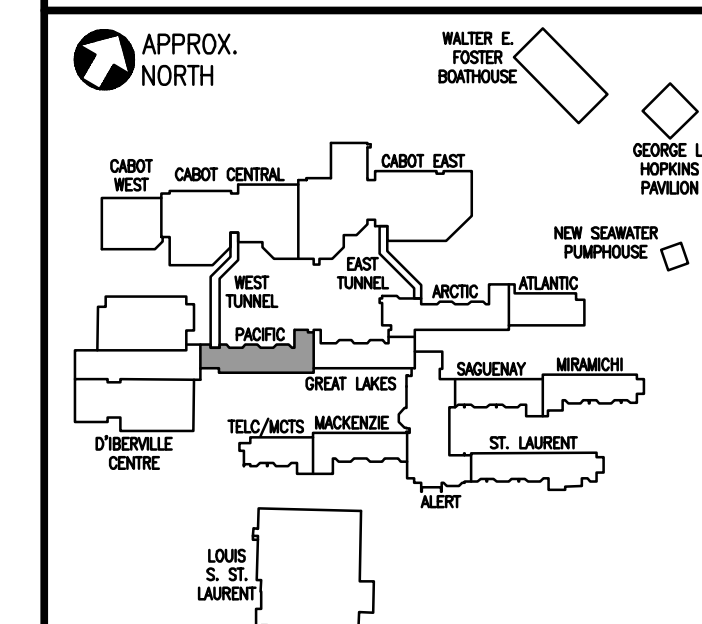
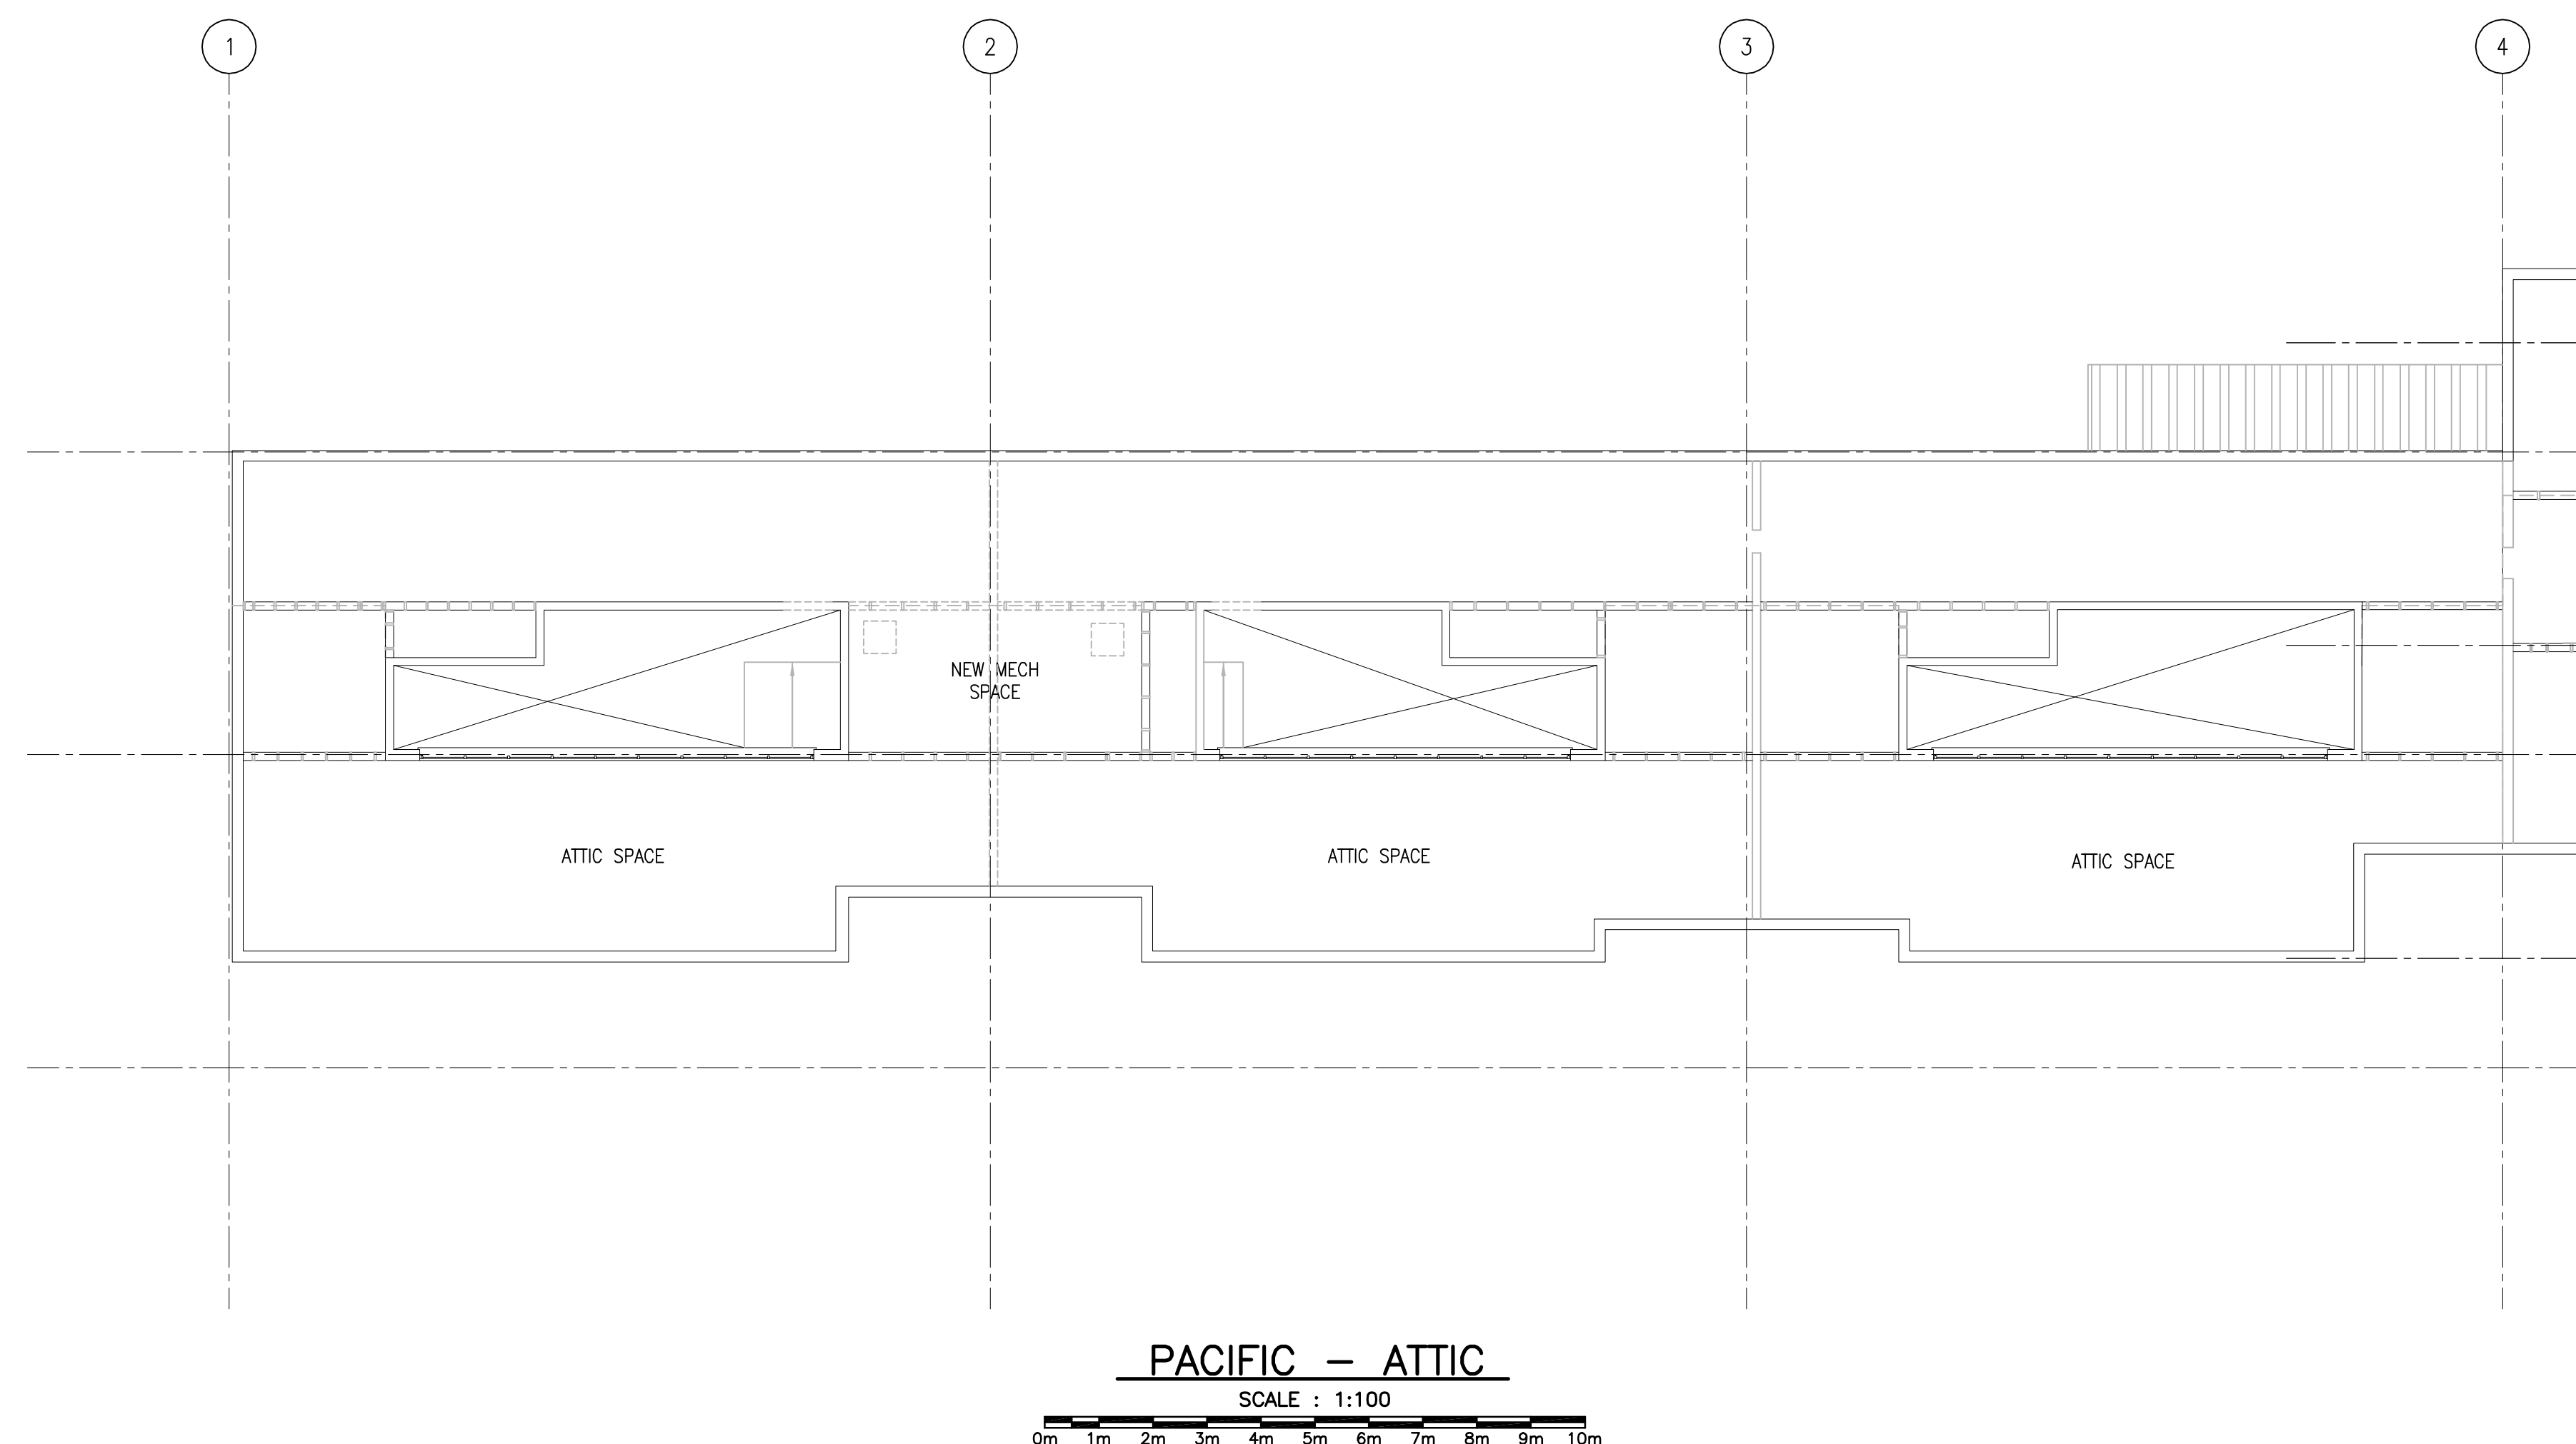


P:\10-15-17\Draw for Meeting\Contract\03 - Pacific-COAST LAKES\03 - PACIFIC LEVEL 300 & ATTIC.dwg Nov 08, 2018 = 841m

PWOSC B1 (2004)

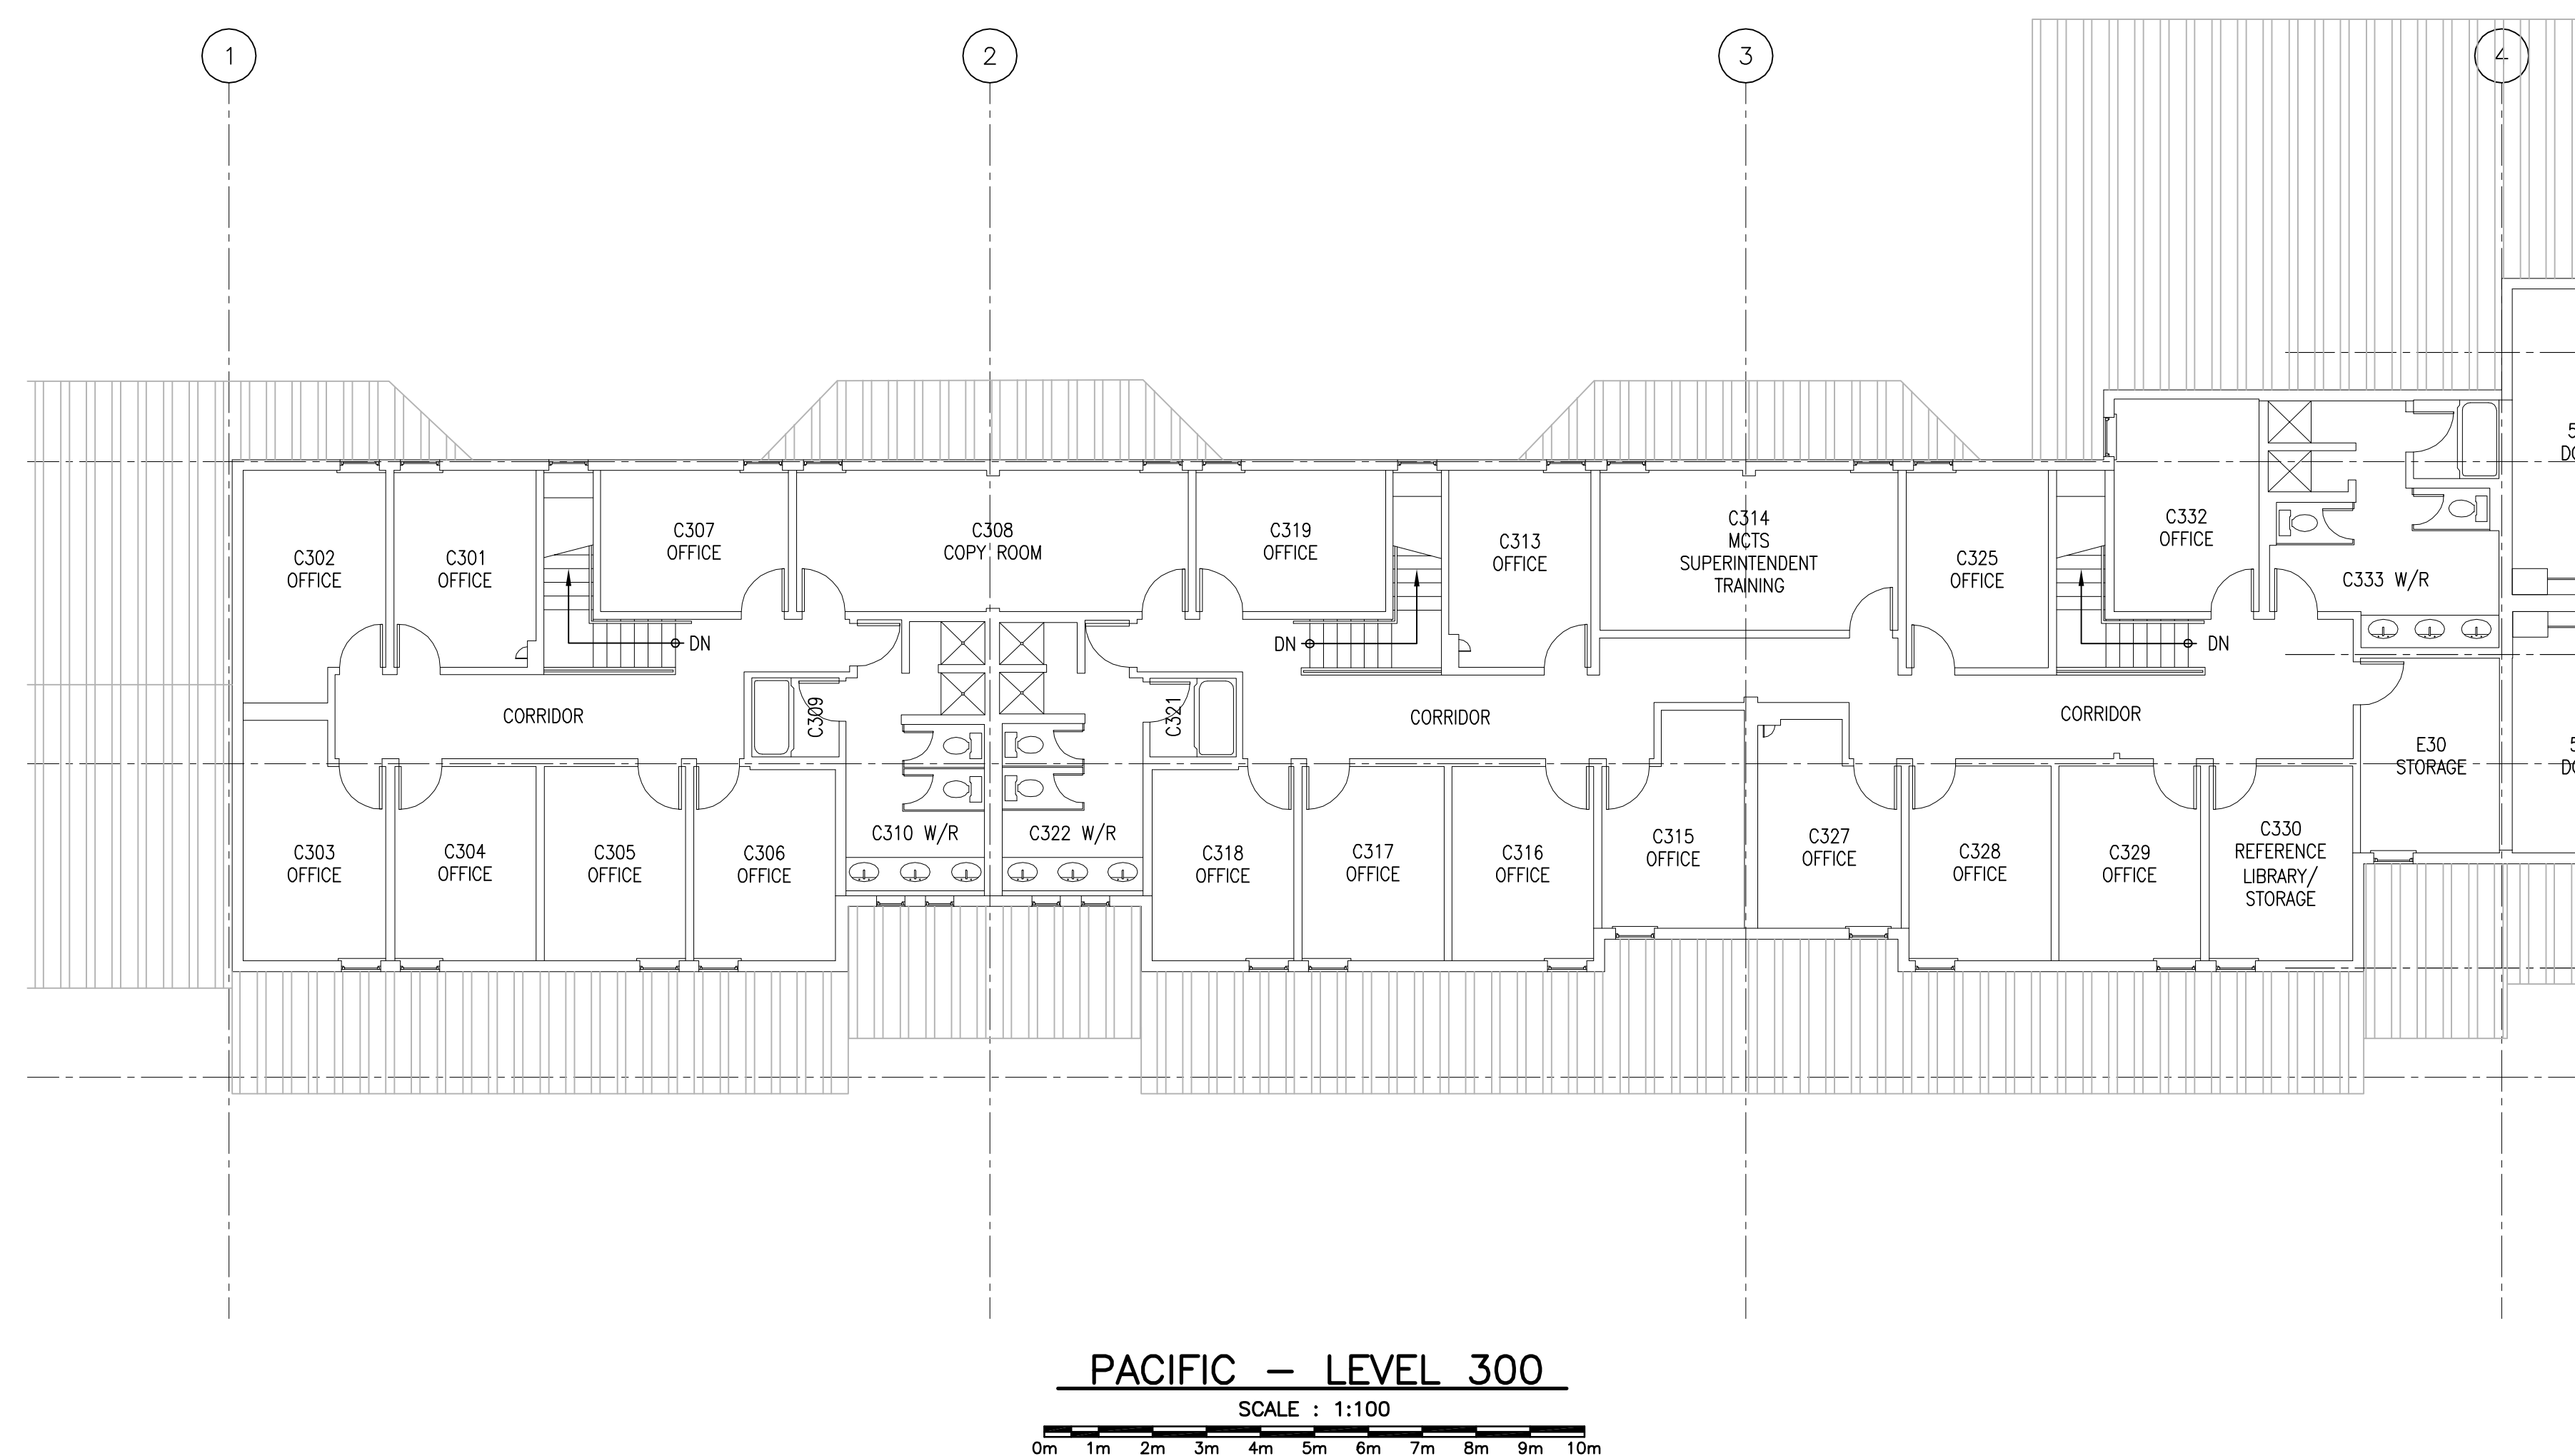


GENERAL NOTES :
DO NOT SCALE THIS DRAWING FOR CONSTRUCTION PURPOSES.
USE FIGURED DIMENSIONS AS NOTED.
THESE DRAWINGS ARE TO BE READ IN CONJUNCTION WITH
SPECIFICATIONS AND GENERAL CONTRACTUAL CONDITIONS.
ALL DIMENSIONS AND CONDITIONS ARE TO BE VERIFIED ON
SITE. ALL DISCREPANCIES ARE TO BE REPORTED TO THE
DEPARTMENTAL REPRESENTATIVE AND AGREED UPON WITH
THEM IN WRITING BEFORE PROCEEDING WITH WORKS.
INFORMATION ON THESE DRAWINGS IS TO BE USED FOR THIS
PROJECT ONLY AND SHALL NOT BE USED FOR ANY OTHER
PURPOSE.

revisions	date
project	project
CANADIAN COAST GUARD COLLEGE, SYDNEY, NS MECHANICAL & SPRINKLER UPGRADES	
drawing	dessin
PACIFIC LEVEL 300 & ATTIC — — —	
designed	conçu
date	
drawn	dessiné
date	
approved	approuvé
date	
Tender	Soumission
Joan Muise	
PWOSC Project Manager	Administrateur de projets TPSGC
project number	no. du projet
R.065476.700	
drawing no.	no. du dessin


P:\10-15-17\Drawg for Moving Contract\03 - PWSC-0601 LAKES\03 - 0601 LAKES L01 & 200.dwg New 08 - 2018 = 841m

PWSC B1 (2004)

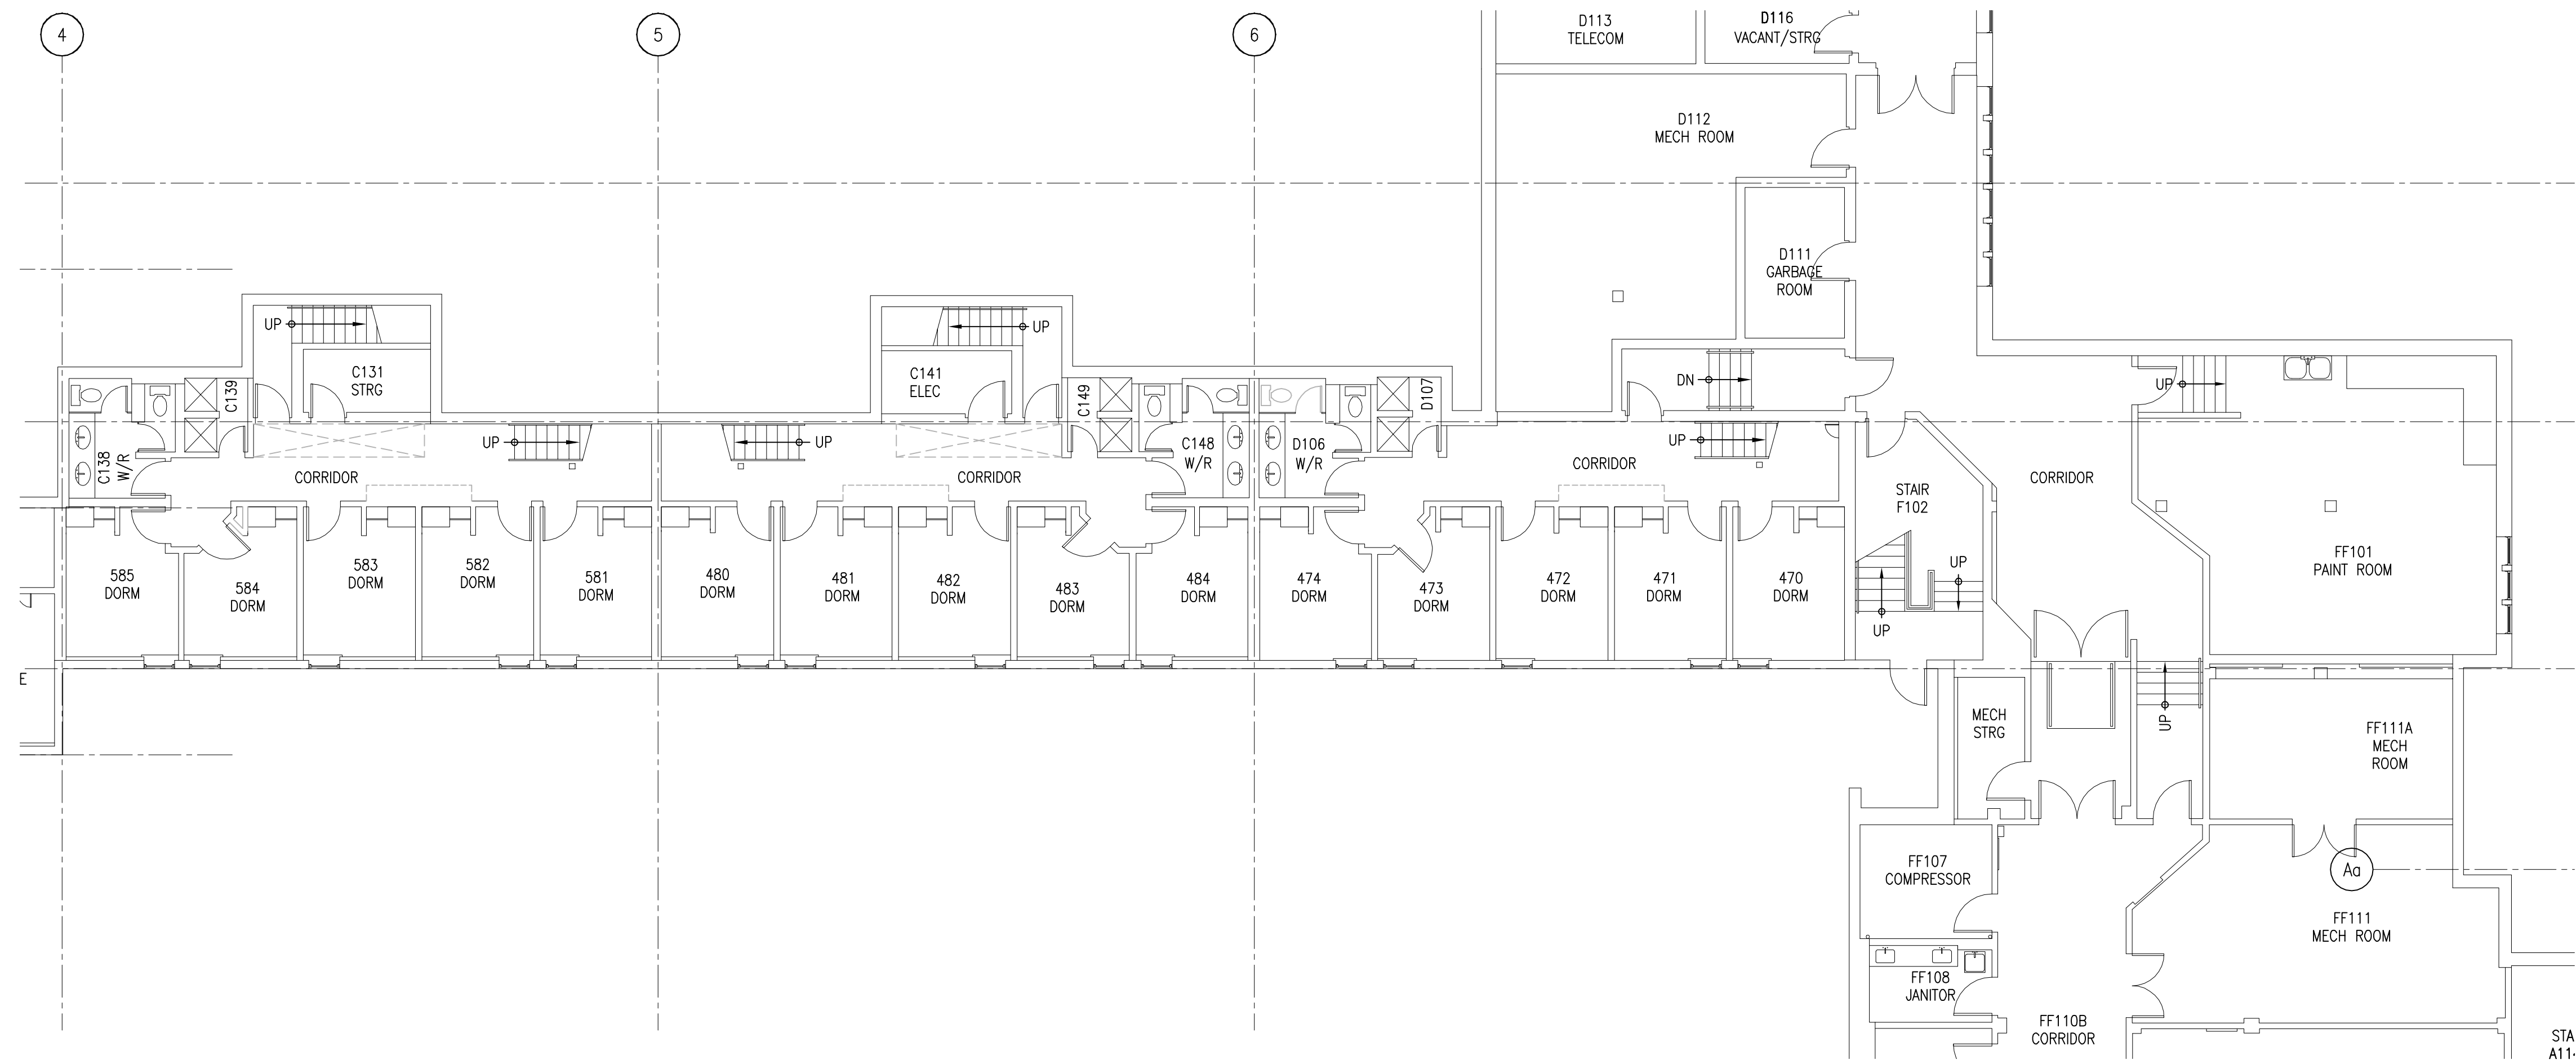


GREAT LAKES – LEVEL 100

SCALE : 1:100
0m 1m 2m 3m 4m 5m 6m 7m 8m 9m 10m

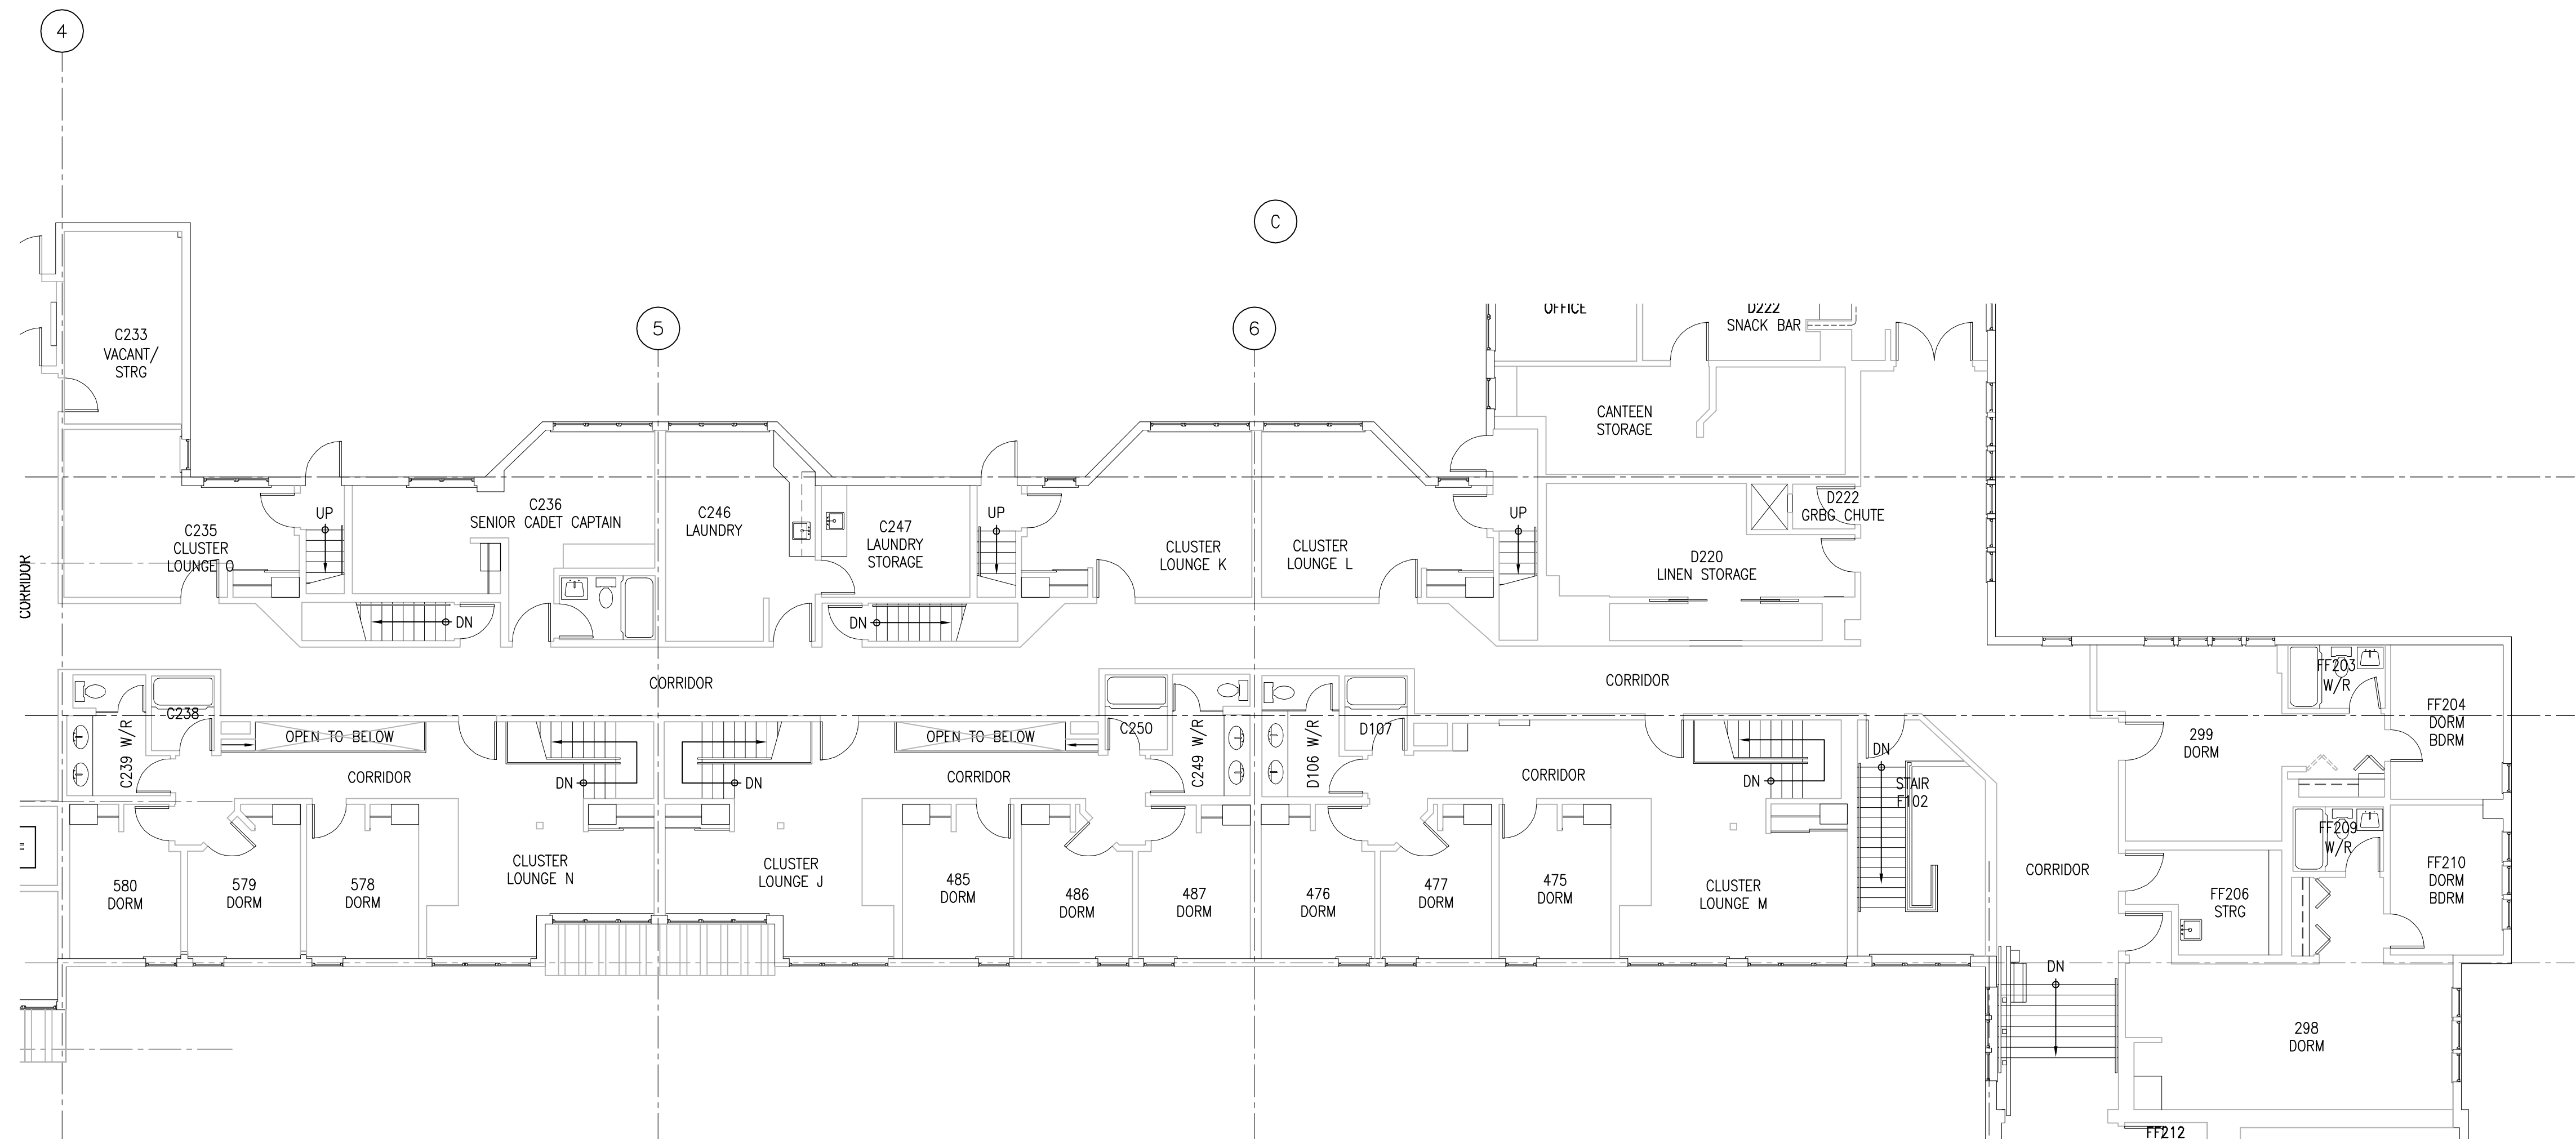

GREAT LAKES – LEVEL 200

SCALE : 1:100
0m 1m 2m 3m 4m 5m 6m 7m 8m 9m 10m

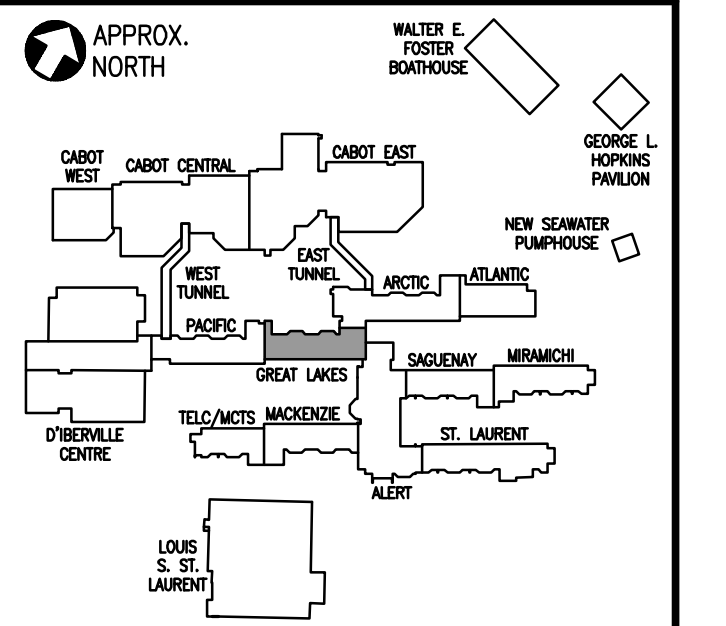

GENERAL NOTES :
DO NOT SCALE THIS DRAWING FOR CONSTRUCTION PURPOSES. USE FIGURED DIMENSIONS AS NOTED.
THESE DRAWINGS ARE TO BE READ IN CONJUNCTION WITH SPECIFICATIONS AND GENERAL CONTRACTUAL CONDITIONS.
ALL DIMENSIONS AND CONDITIONS ARE TO BE VERIFIED ON SITE. ALL DISCREPANCIES ARE TO BE REPORTED TO THE DEPARTMENTAL REPRESENTATIVE AND AGREED UPON WITH THEM IN WRITING BEFORE PROCEEDING WITH WORKS.
INFORMATION ON THESE DRAWINGS IS TO BE USED FOR THIS PROJECT ONLY AND SHALL NOT BE USED FOR ANY OTHER PURPOSE.

revisions	date
project	project
CANADIAN COAST GUARD COLLEGE, SYDNEY, NS MECHANICAL & SPRINKLER UPGRADES	
drawing	dessin
GREAT LAKES LEVEL 100 & 200	
— — —	
designed	conçu
date	
drawn	dessiné
date	
approved	approuvé
date	
Tender	Soumission
Joan Muise	
PWSC Project Manager	Administrateur de projets TPSGC
project number	no. du projet
R.065476.700	
drawing no.	no. du dessin

