




E-DRM/GDD-E: 538447

P:\10-15-17\Draw for New Contract\08 - D'IBERVILLE CENTRE\08 - D'IBERVILLE CENTRE - LEVEL 100.dwg Nov 08, 2018 - 9:04am

PWSSC B1 (2004)

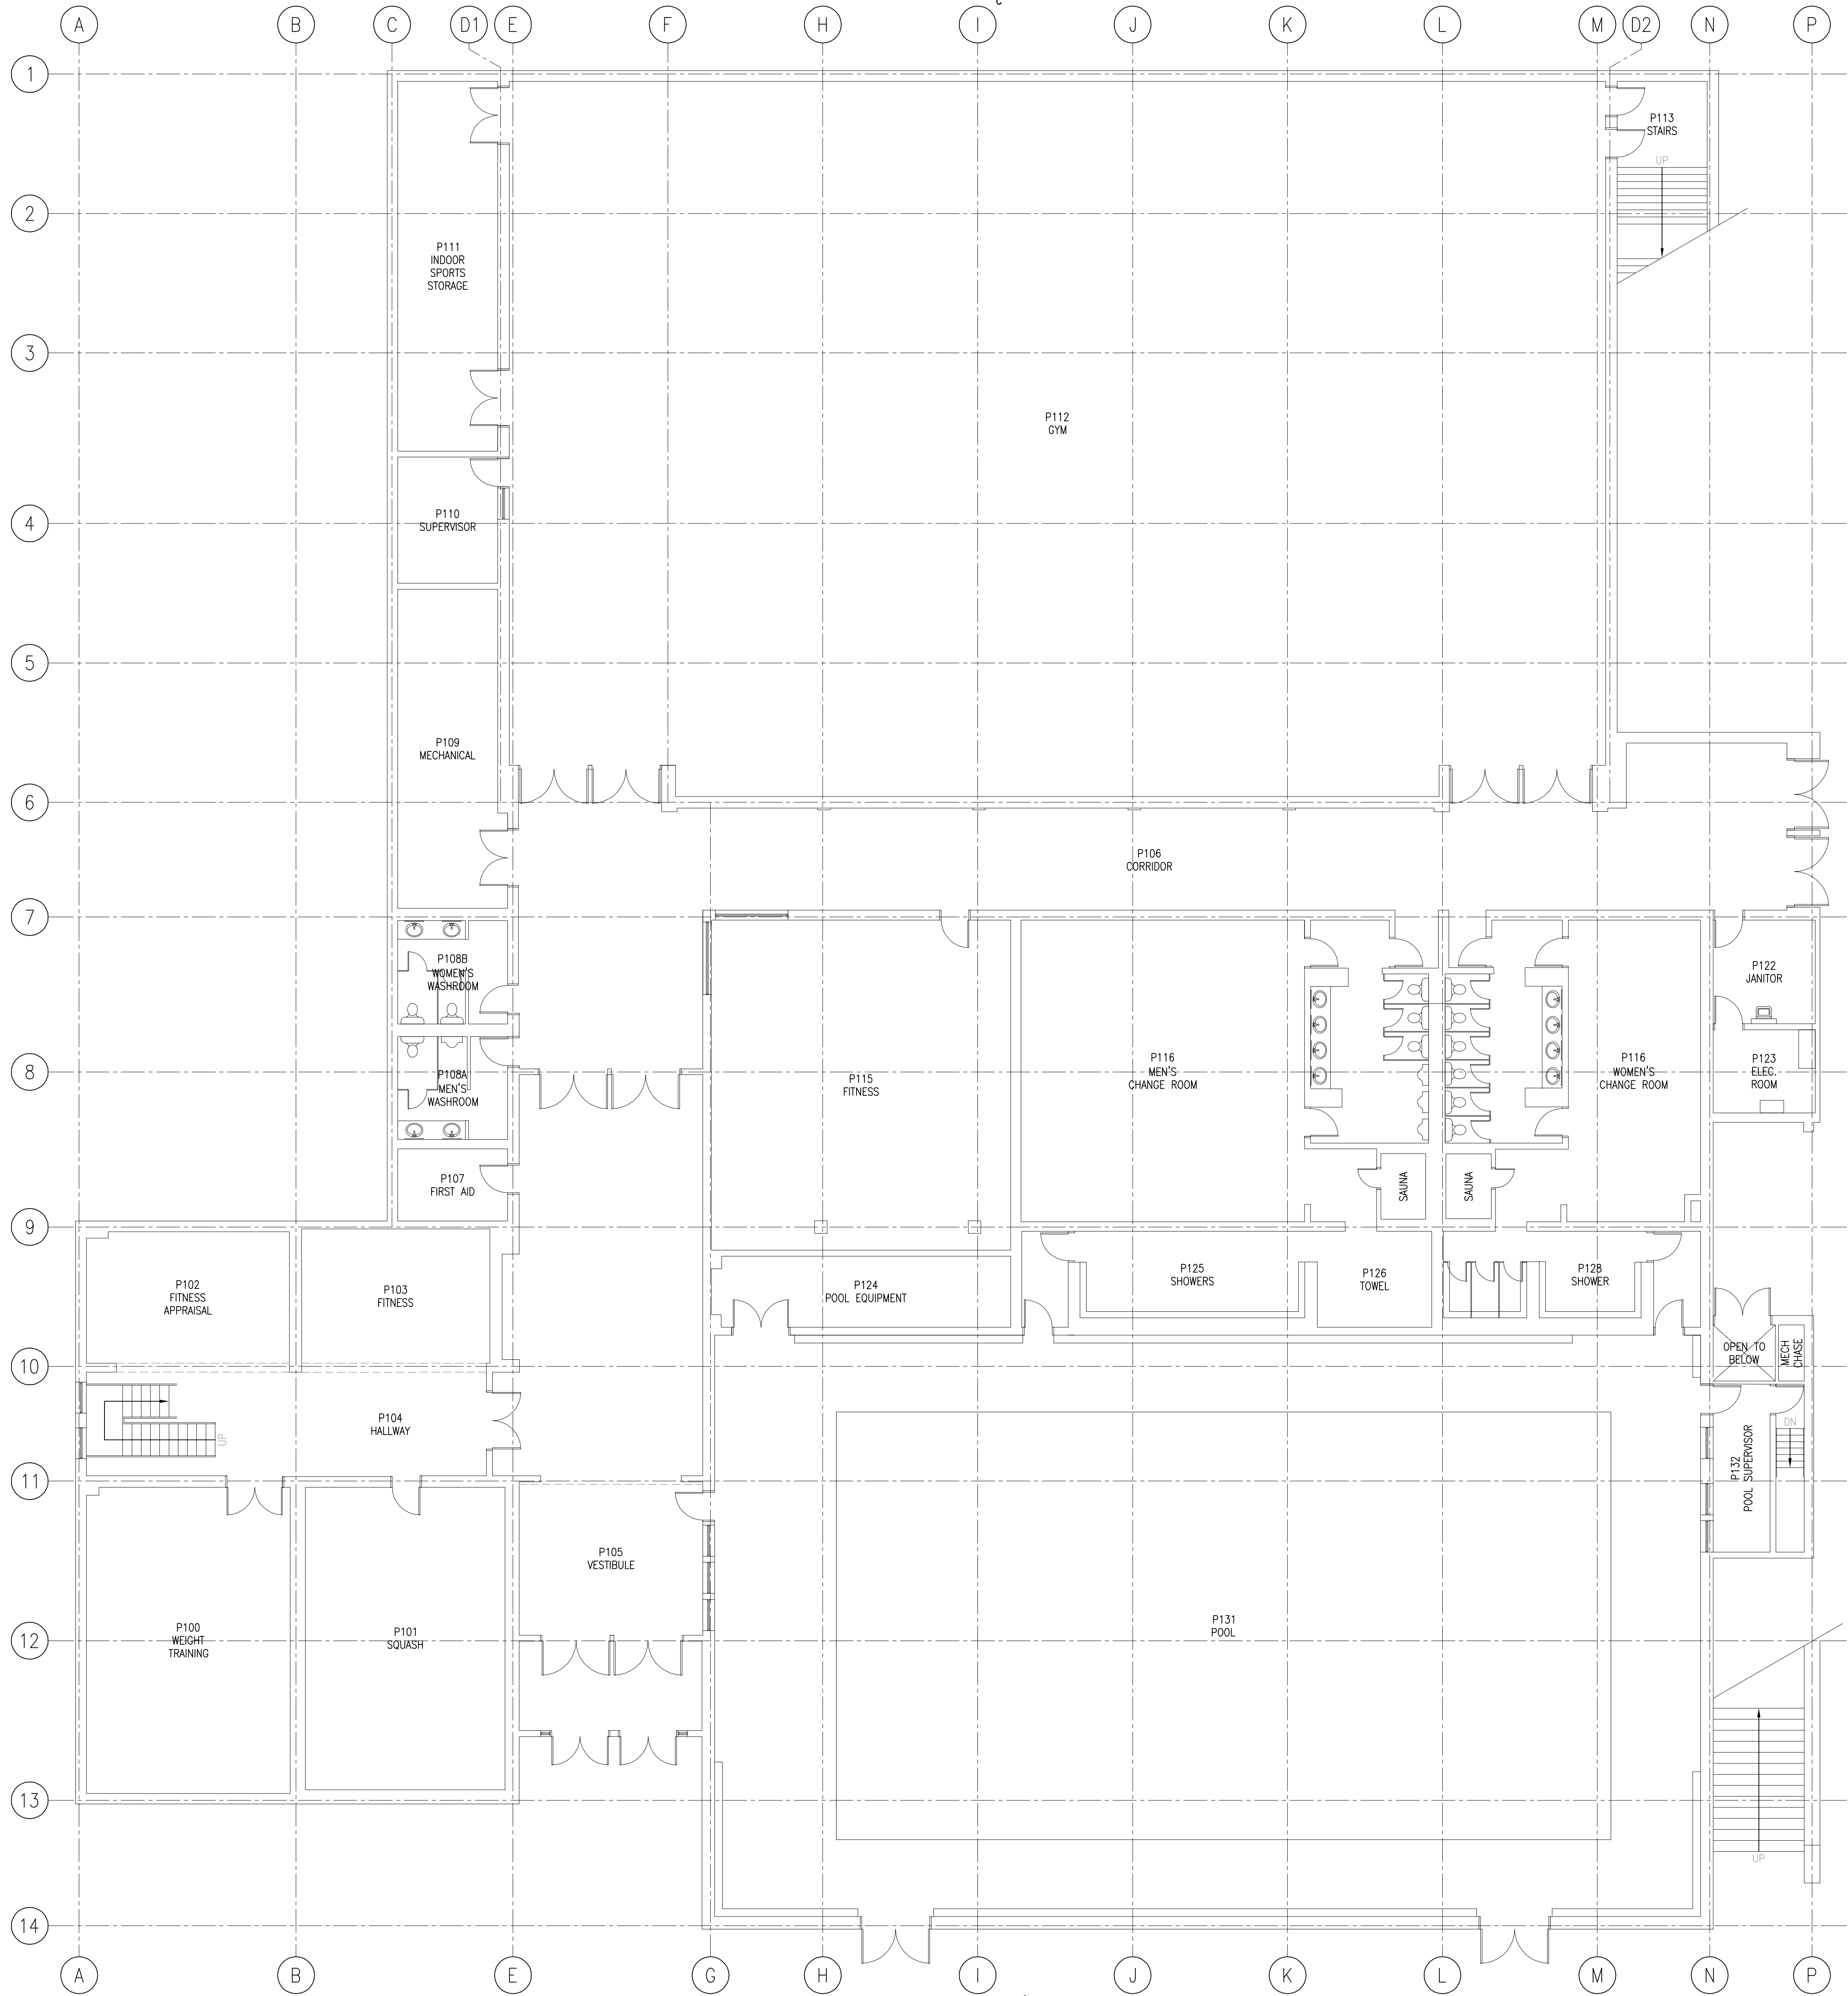


D'IBERVILLE CENTRE - LEVEL 100

SCALE : 1:100

0m 1m 2m 3m 4m 5m 6m 7m 8m 9m 10m

Public Works and
Government Services
Canada


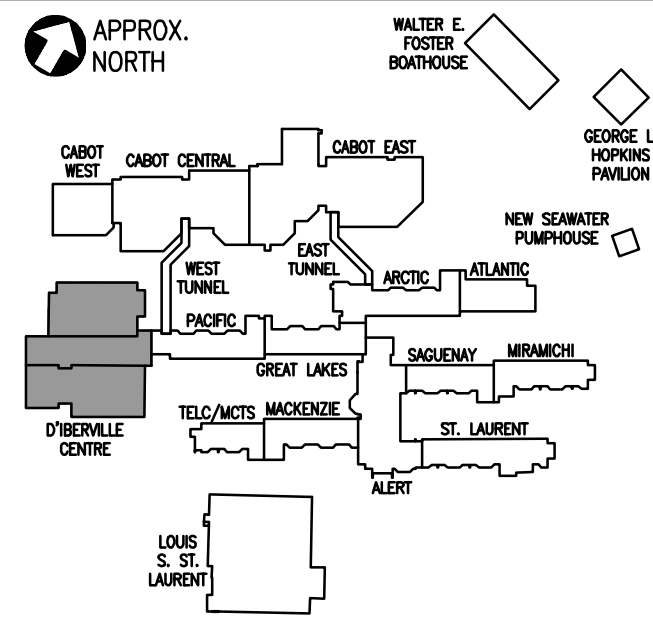


M&R ENGINEERING
5531 Cornwallis St, Halifax, NS, B3K 1B3
Tel: (902) 422-7393, Fax: (902) 423-4845
www.mreng.ca

GENERAL NOTES :
DO NOT SCALE THIS DRAWING FOR CONSTRUCTION PURPOSES.
USE FIGURED DIMENSIONS AS NOTED.
THESE DRAWINGS ARE TO BE READ IN CONJUNCTION WITH
SPECIFICATIONS AND GENERAL CONTRACTUAL CONDITIONS.
ALL DIMENSIONS AND CONDITIONS ARE TO BE VERIFIED ON
SITE. ALL DISCREPANCIES ARE TO BE REPORTED TO THE
DEPARTMENTAL REPRESENTATIVE AND AGREED UPON WITH
THEM IN WRITING BEFORE PROCEEDING WITH WORKS.
INFORMATION ON THESE DRAWINGS IS TO BE USED FOR THIS
PROJECT ONLY AND SHALL NOT BE USED FOR ANY OTHER
PURPOSE.

revisions	date
project	project
CANADIAN COAST GUARD COLLEGE, SYDNEY, NS MECHANICAL & SPRINKLER UPGRADES	
drawing	dessin
D'IBERVILLE CENTRE LEVEL 100 — — —	
designed	conçu
date	
drawn	dessiné
date	
approved	approuvé
date	
Tender	Soumission
Joan Muise	
PWSSC Project Manager	Administrateur de projets TPSGC
project number	no. du projet
R.065476.700	
drawing no.	no. du dessin

E-DRM/ODD-E: 538447

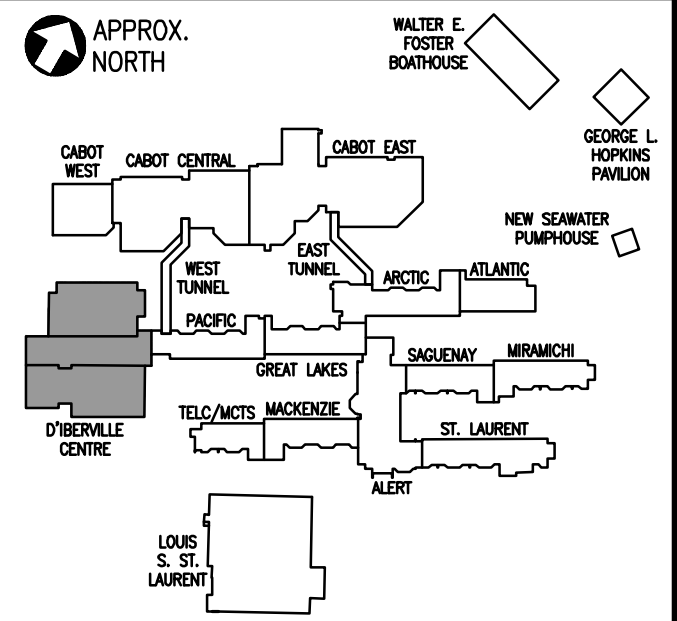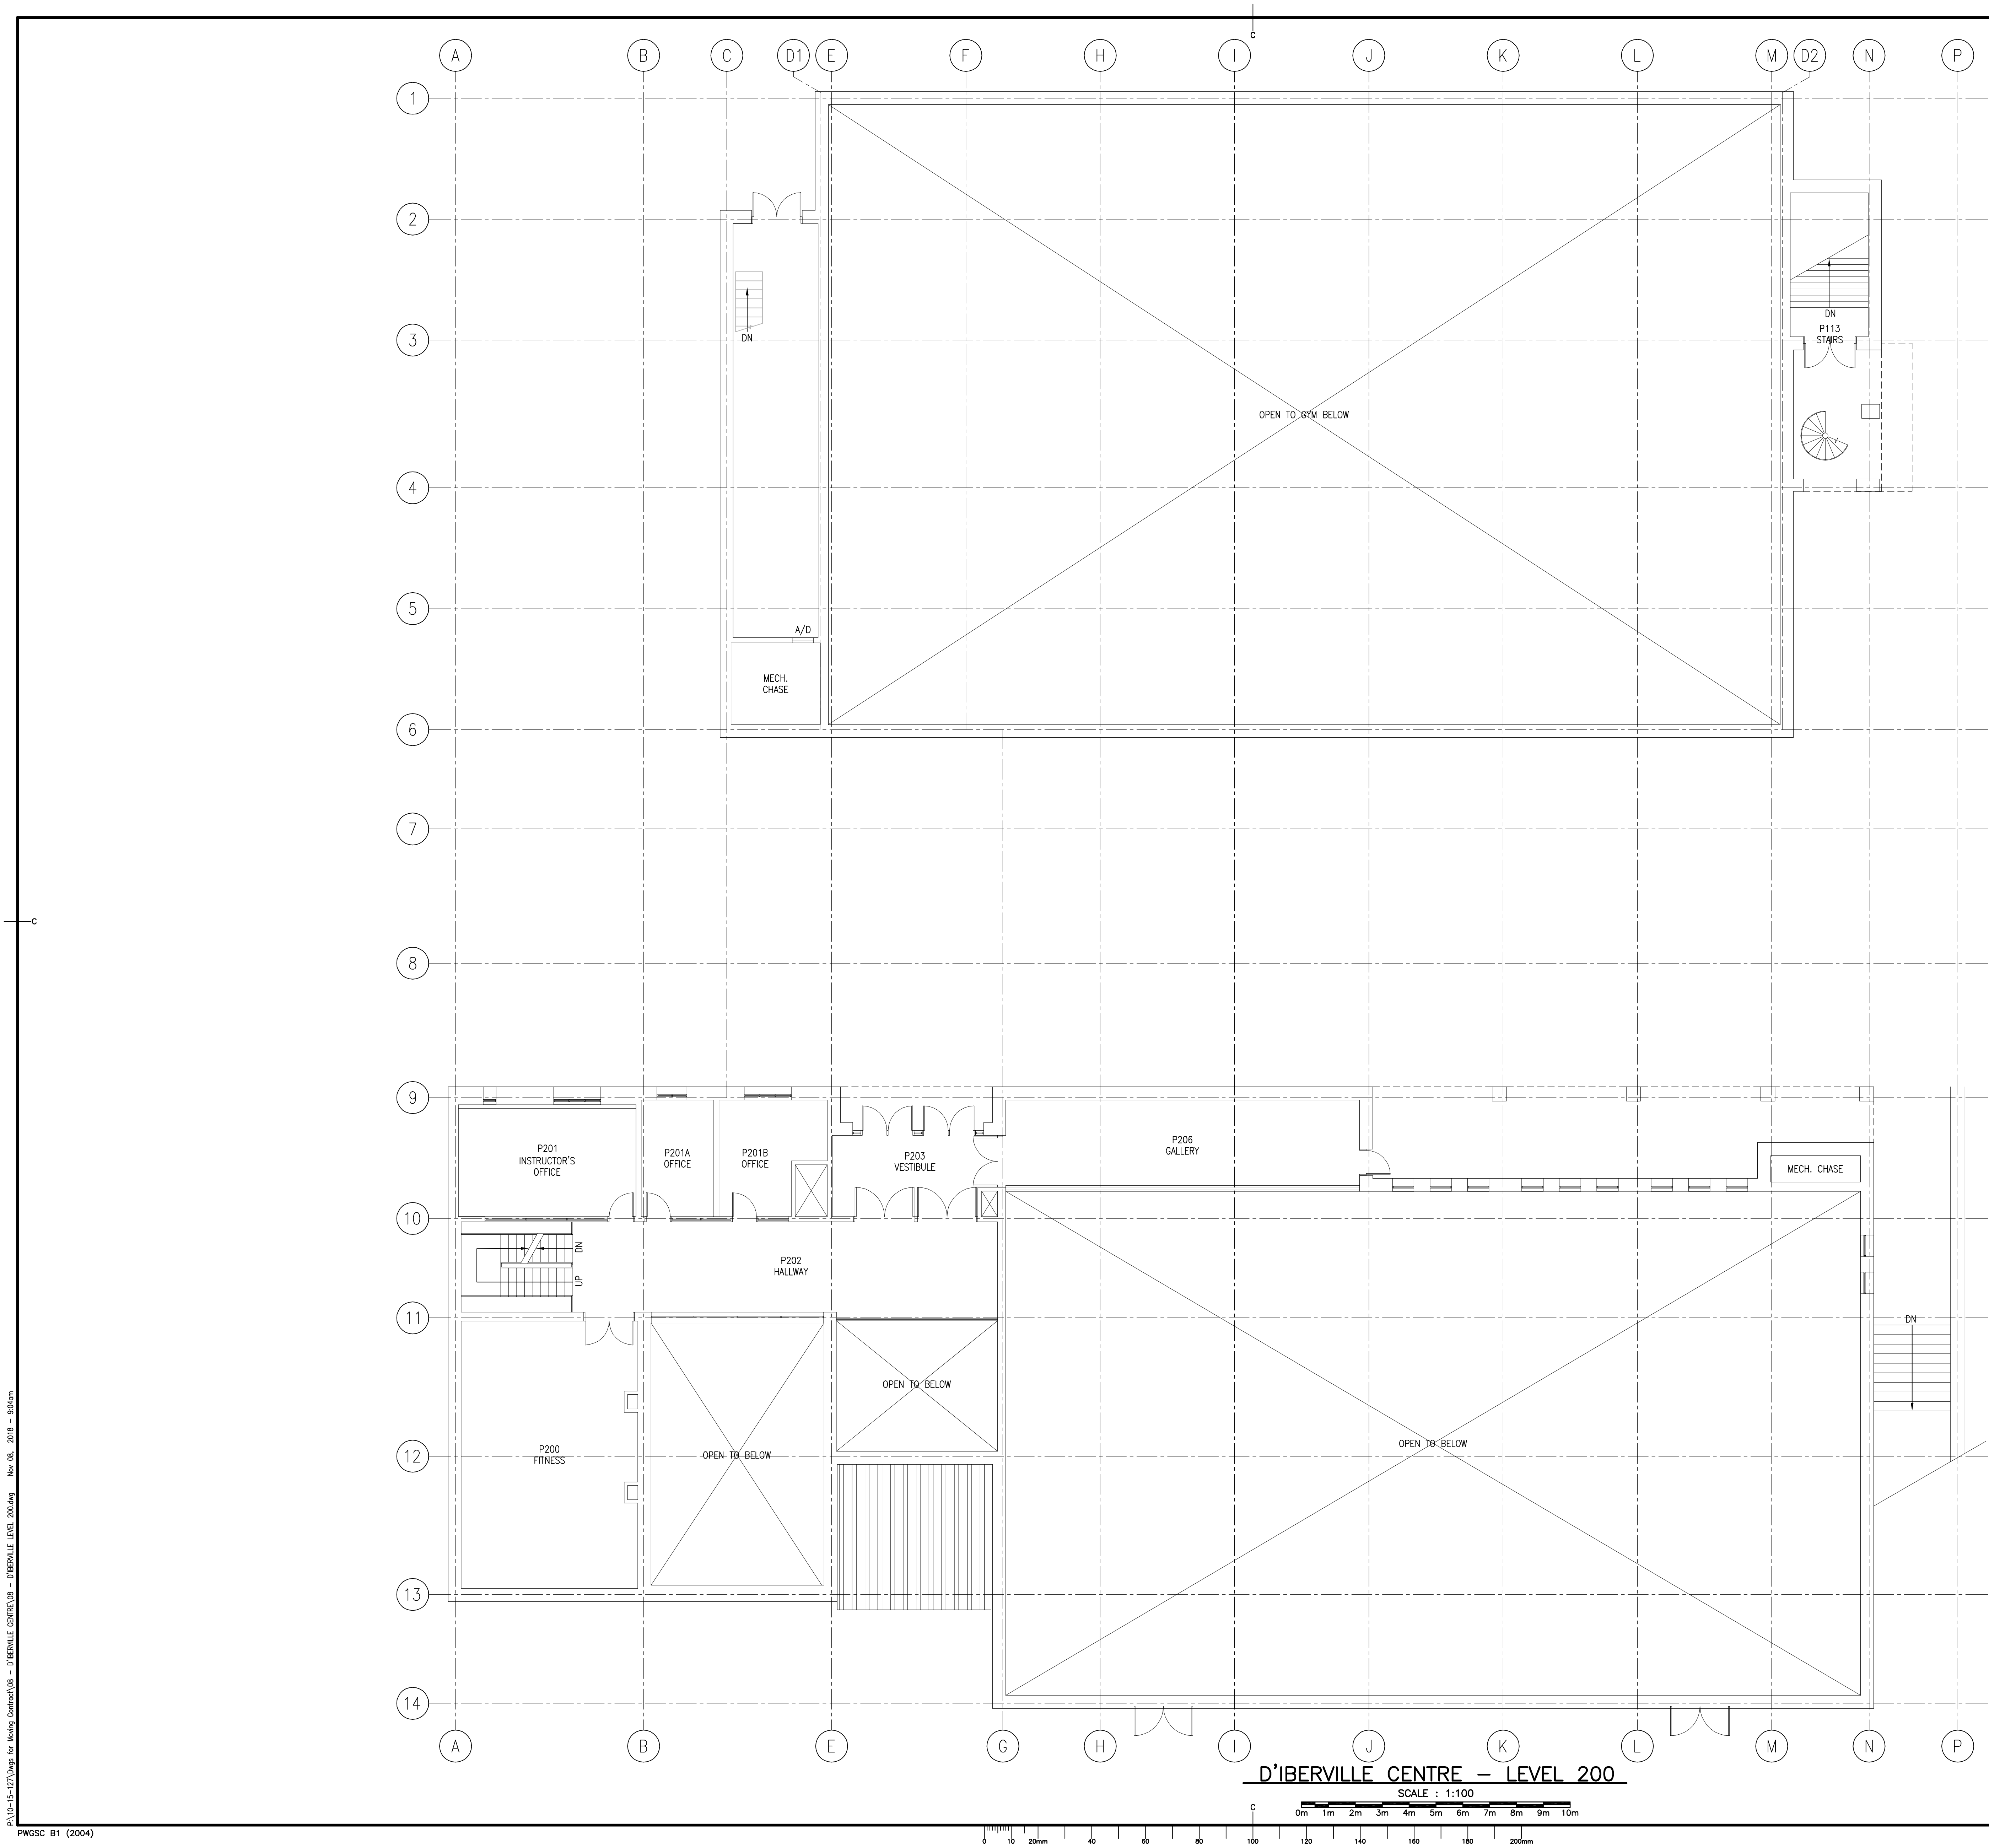

GENERAL NOTES :
DO NOT SCALE THIS DRAWING FOR CONSTRUCTION PURPOSES.
USE FIGURED DIMENSIONS AS NOTED.
THESE DRAWINGS ARE TO BE READ IN CONJUNCTION WITH
SPECIFICATIONS AND GENERAL CONTRACTUAL CONDITIONS.
ALL DIMENSIONS AND CONDITIONS ARE TO BE VERIFIED ON
SITE. ALL DISCREPANCIES ARE TO BE REPORTED TO THE
DEPARTMENTAL REPRESENTATIVE AND AGREED UPON WITH
THEM IN WRITING BEFORE PROCEEDING WITH WORKS.
INFORMATION ON THESE DRAWINGS IS TO BE USED FOR THIS
PROJECT ONLY AND SHALL NOT BE USED FOR ANY OTHER
PURPOSE.

revisions	date
project	project
CANADIAN COAST GUARD COLLEGE, SYDNEY, NS MECHANICAL & SPRINKLER UPGRADES	
drawing	dessin
D'IBERVILLE CENTRE LEVEL 200 — — —	
designed	conçu
date	
drawn	dessiné
date	
approved	approuvé
date	
Tender	Soumission
Joan Muise	
PWOSC Project Manager	Administrateur de projets TPSGC
project number	no. du projet
R.065476.700	
drawing no.	no. du dessin

