



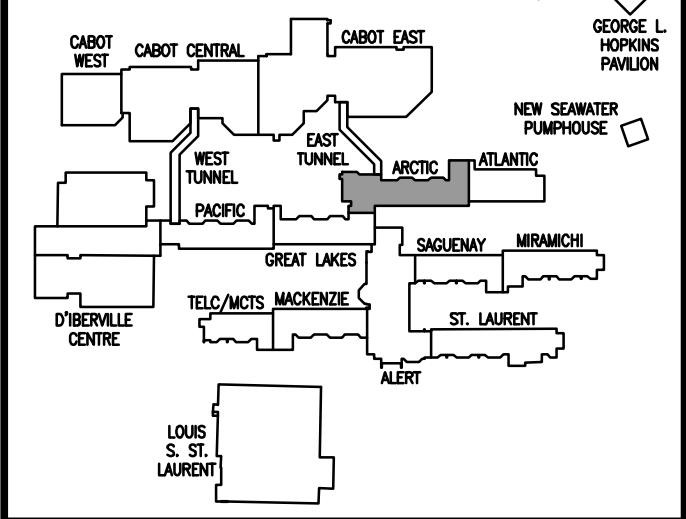
Public Works and
Government Services
Canada




Travaux Publics et
Services gouvernementaux
Canada

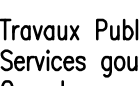

APPROX.
NORTH





M&R ENGINEERING

5531 Cornwallis St, Halifax, NS, B3K 1B3
Tel: (902) 422-7393, Fax: (902) 423-4845
www.mreng.ca

GENERAL NOTES :

DO NOT SCALE THIS DRAWING FOR CONSTRUCTION PURPOSES.
USE FIGURED DIMENSIONS AS NOTED.



THESE DRAWINGS ARE TO BE READ IN CONJUNCTION WITH
SPECIFICATIONS AND GENERAL CONTRACTUAL CONDITIONS.

ALL DIMENSIONS AND CONDITIONS ARE TO BE VERIFIED ON
SITE. ALL DISCREPANCIES ARE TO BE REPORTED TO THE
DEPARTMENTAL REPRESENTATIVE AND AGREED UPON WITH
THEM IN WRITING BEFORE PROCEEDING WITH WORKS.




INFORMATION ON THESE DRAWINGS IS TO BE USED FOR THIS
PROJECT ONLY AND SHALL NOT BE USED FOR ANY OTHER
PURPOSE.



revisions	date
project	project
CANADIAN COAST GUARD COLLEGE, SYDNEY, NS MECHANICAL & SPRINKLER UPGRADES	
drawing	dessin
ARCTIC LEVEL 100 & 200	
— — —	
designed	conçu
date	
drawn	dessiné
date	
approved	approuvé
date	
Tender	Soumission
Joan Muise	
PWOSC Project Manager	Administrateur de projets TPSGC
project number	no. du projet
R.065476.700	
drawing no.	no. du dessin

E-DRM/ODD-E: 538447

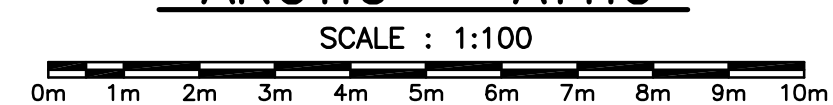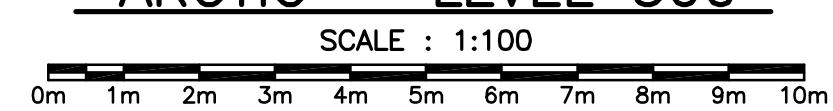

revisions	date
project	project
<p align="center">CANADIAN COAST GUARD COLLEGE, SYDNEY, NS MECHANICAL & SPRINKLER UPGRADES</p>	
drawing	dessin
<p align="center">ARCTIC LEVEL 300 & ATTIC — — —</p>	
designed	conçu
drawn	dessiné
approved	approuvé
date	
Tender	Soumission
Joan Muise	
PWOSC Project Manager	Administrateur de projets TPSGC
project number	no. du projet
<p align="center">R.065476.700</p>	
drawing no.	no. du dessin

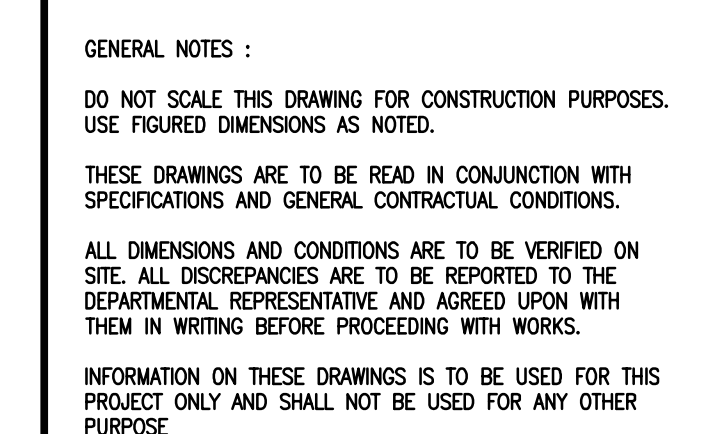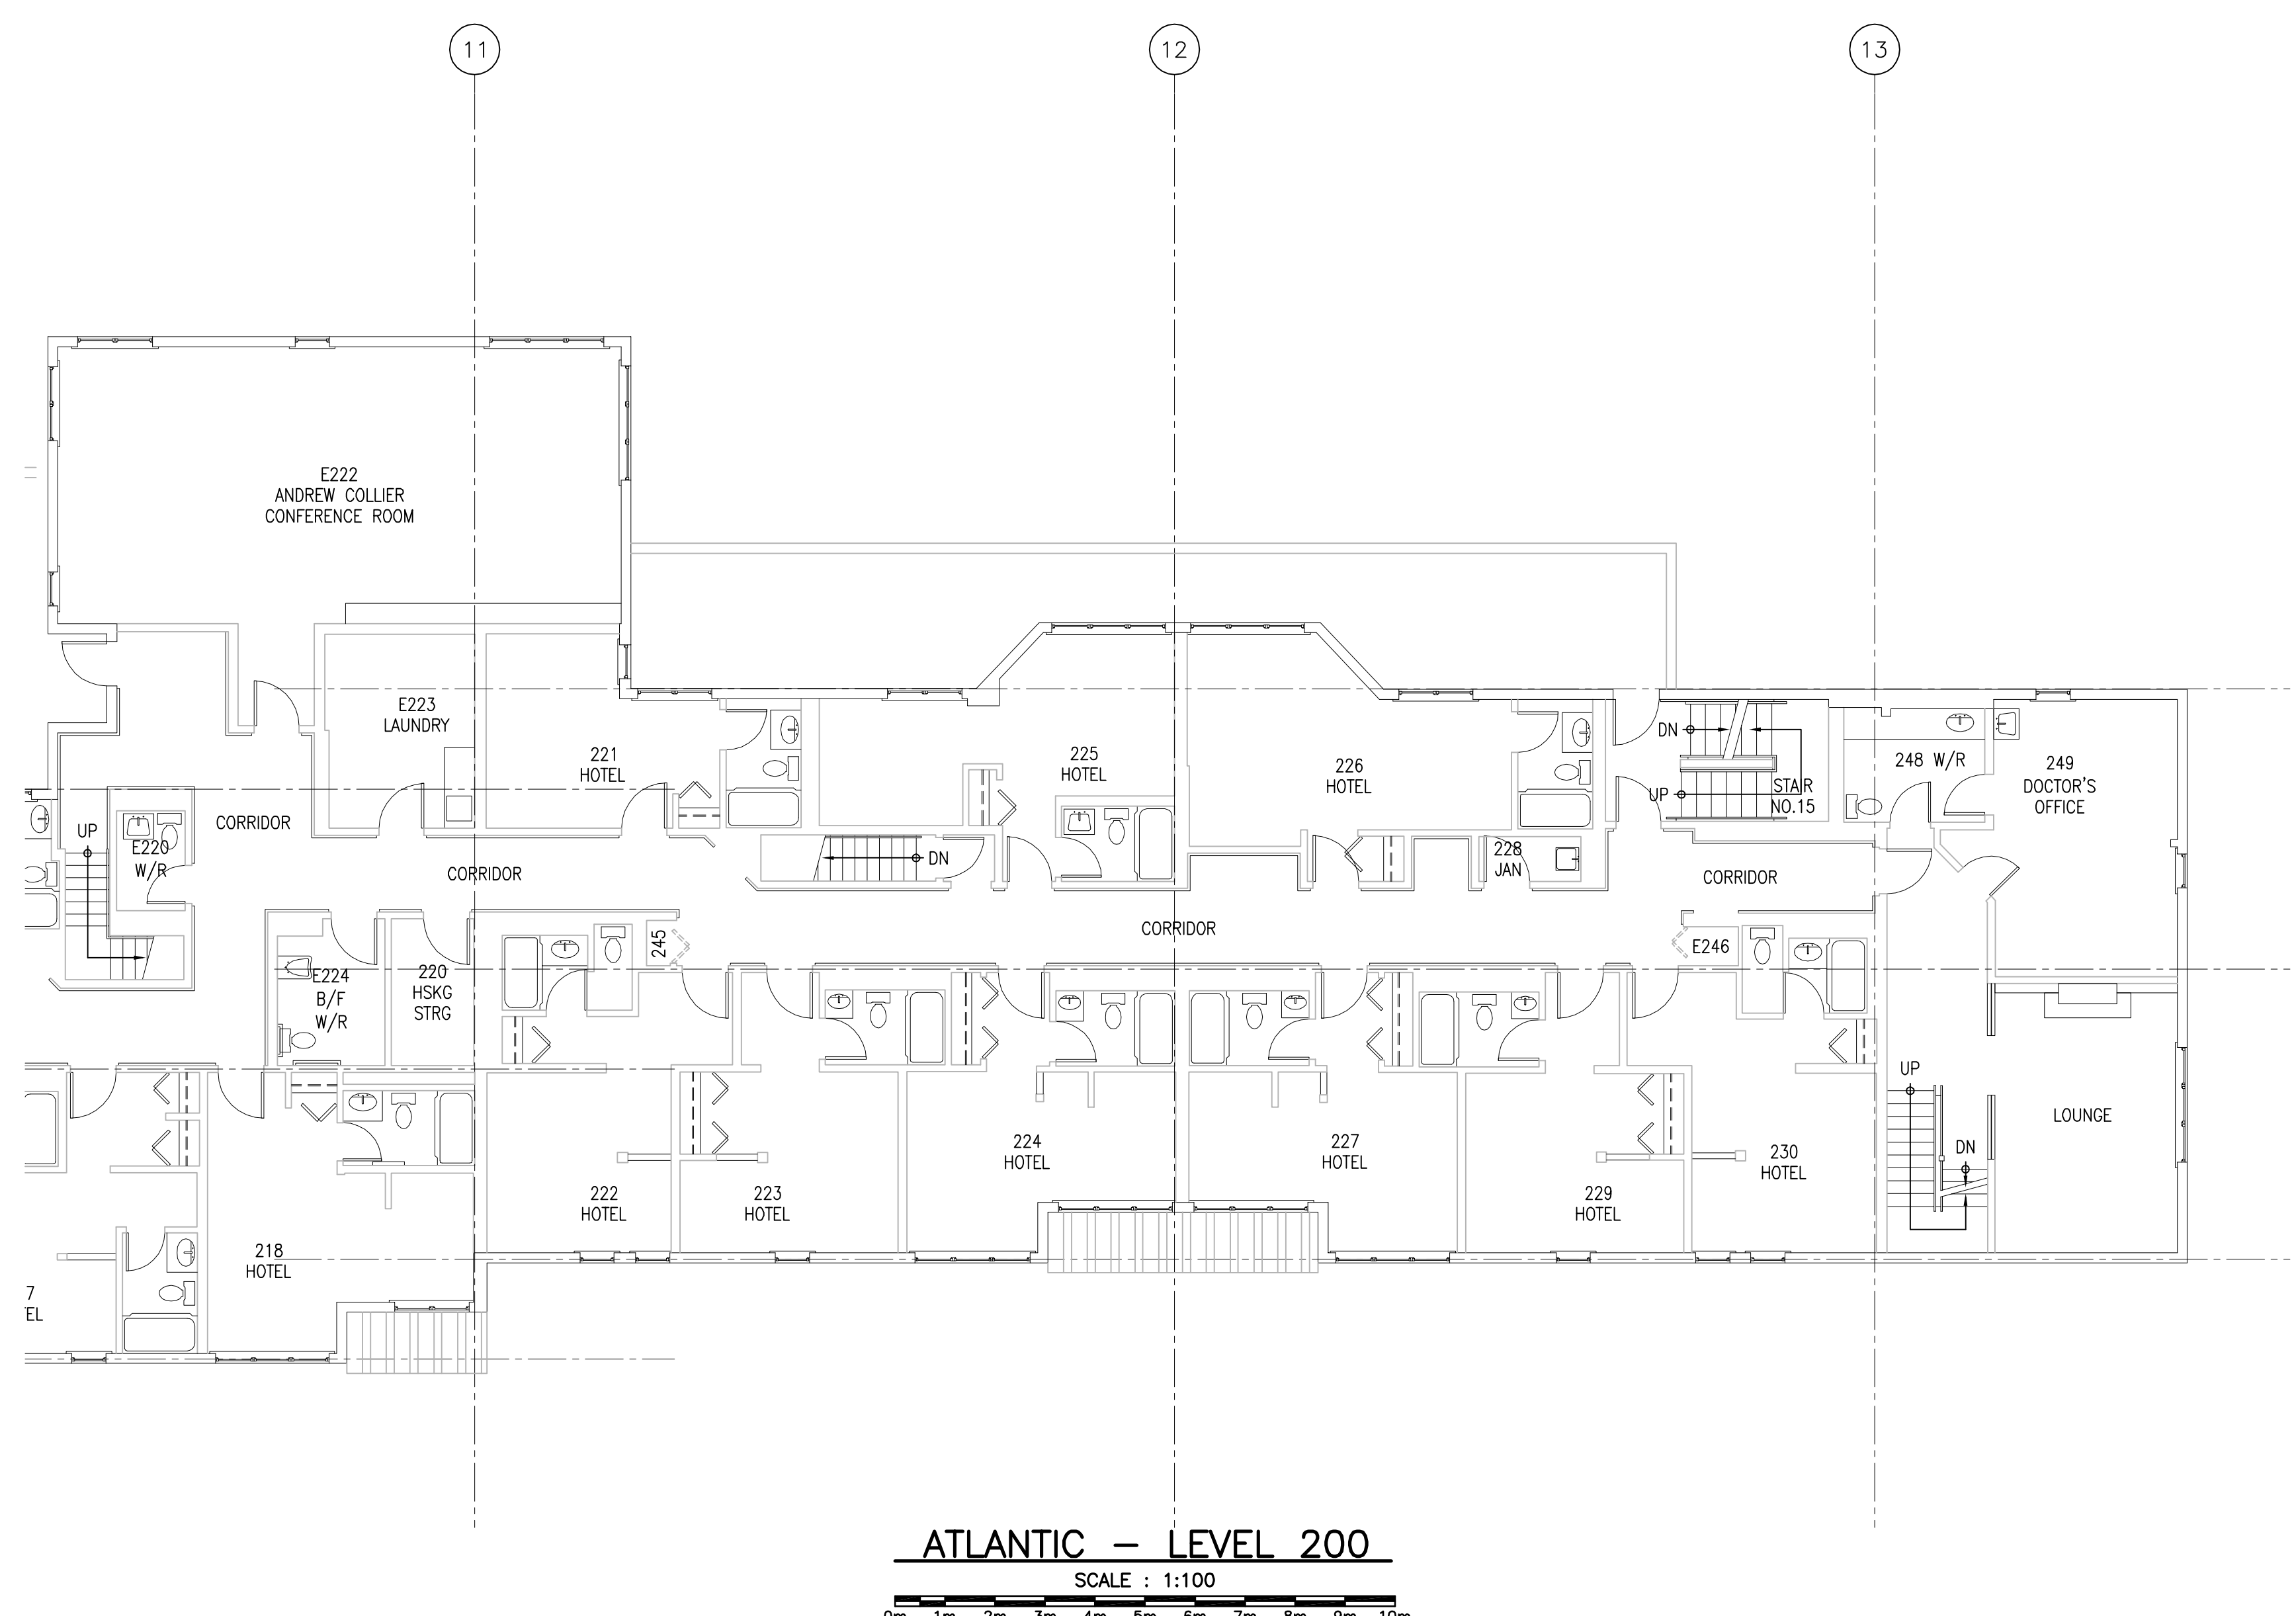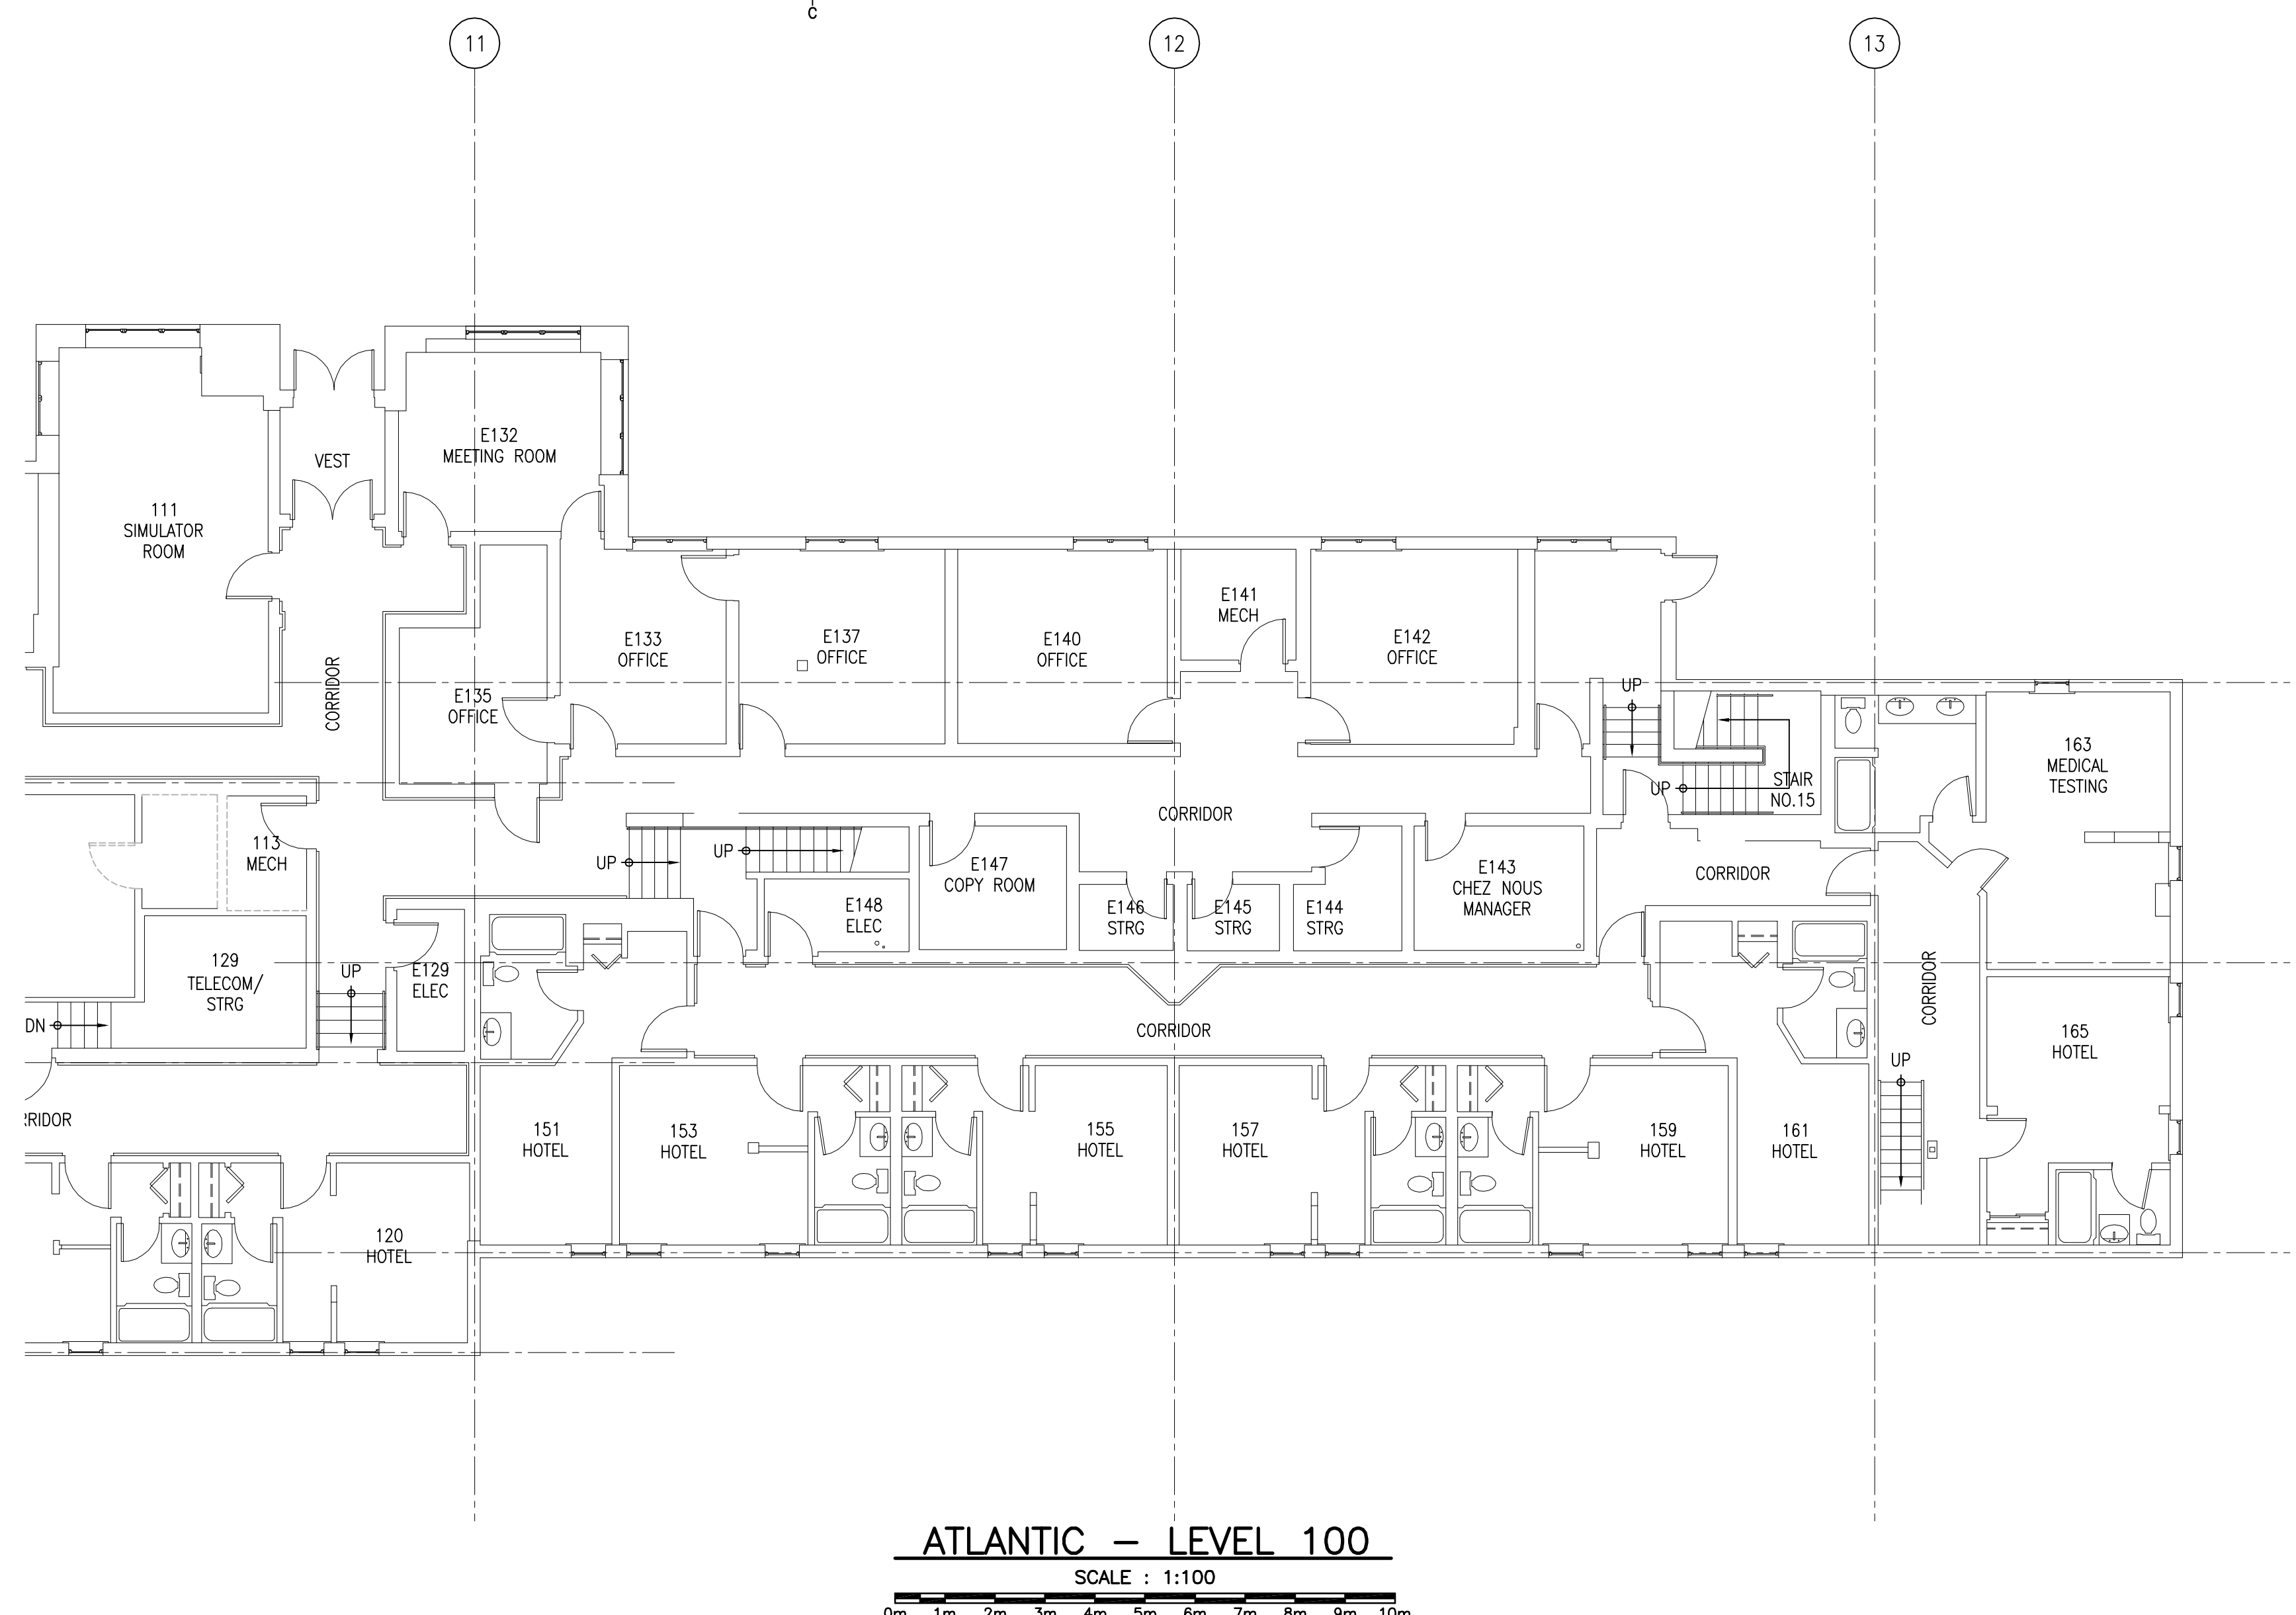

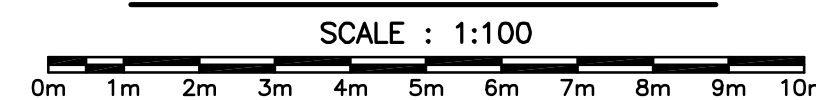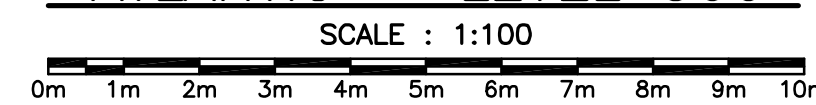

revisions		date
project	project	
<p>CANADIAN COAST GUARD COLLEGE, SYDNEY, NS MECHANICAL & SPRINKLER UPGRADES</p>		
drawing	dessin	
<p>ATLANTIC LEVEL 300 & ATTIC</p> <p>— — —</p>		
designed	conçu	
date		
drawn	dessiné	
date		
approved	approuvé	
date		
Tender	Soumission	
Joan Muise	Régisseur	
FWSC Project Manager	Administrateur de projets TPSSG	
project number	no. du projet	
<p>R.065476.700</p>		
drawing no.	no. du dessin	