



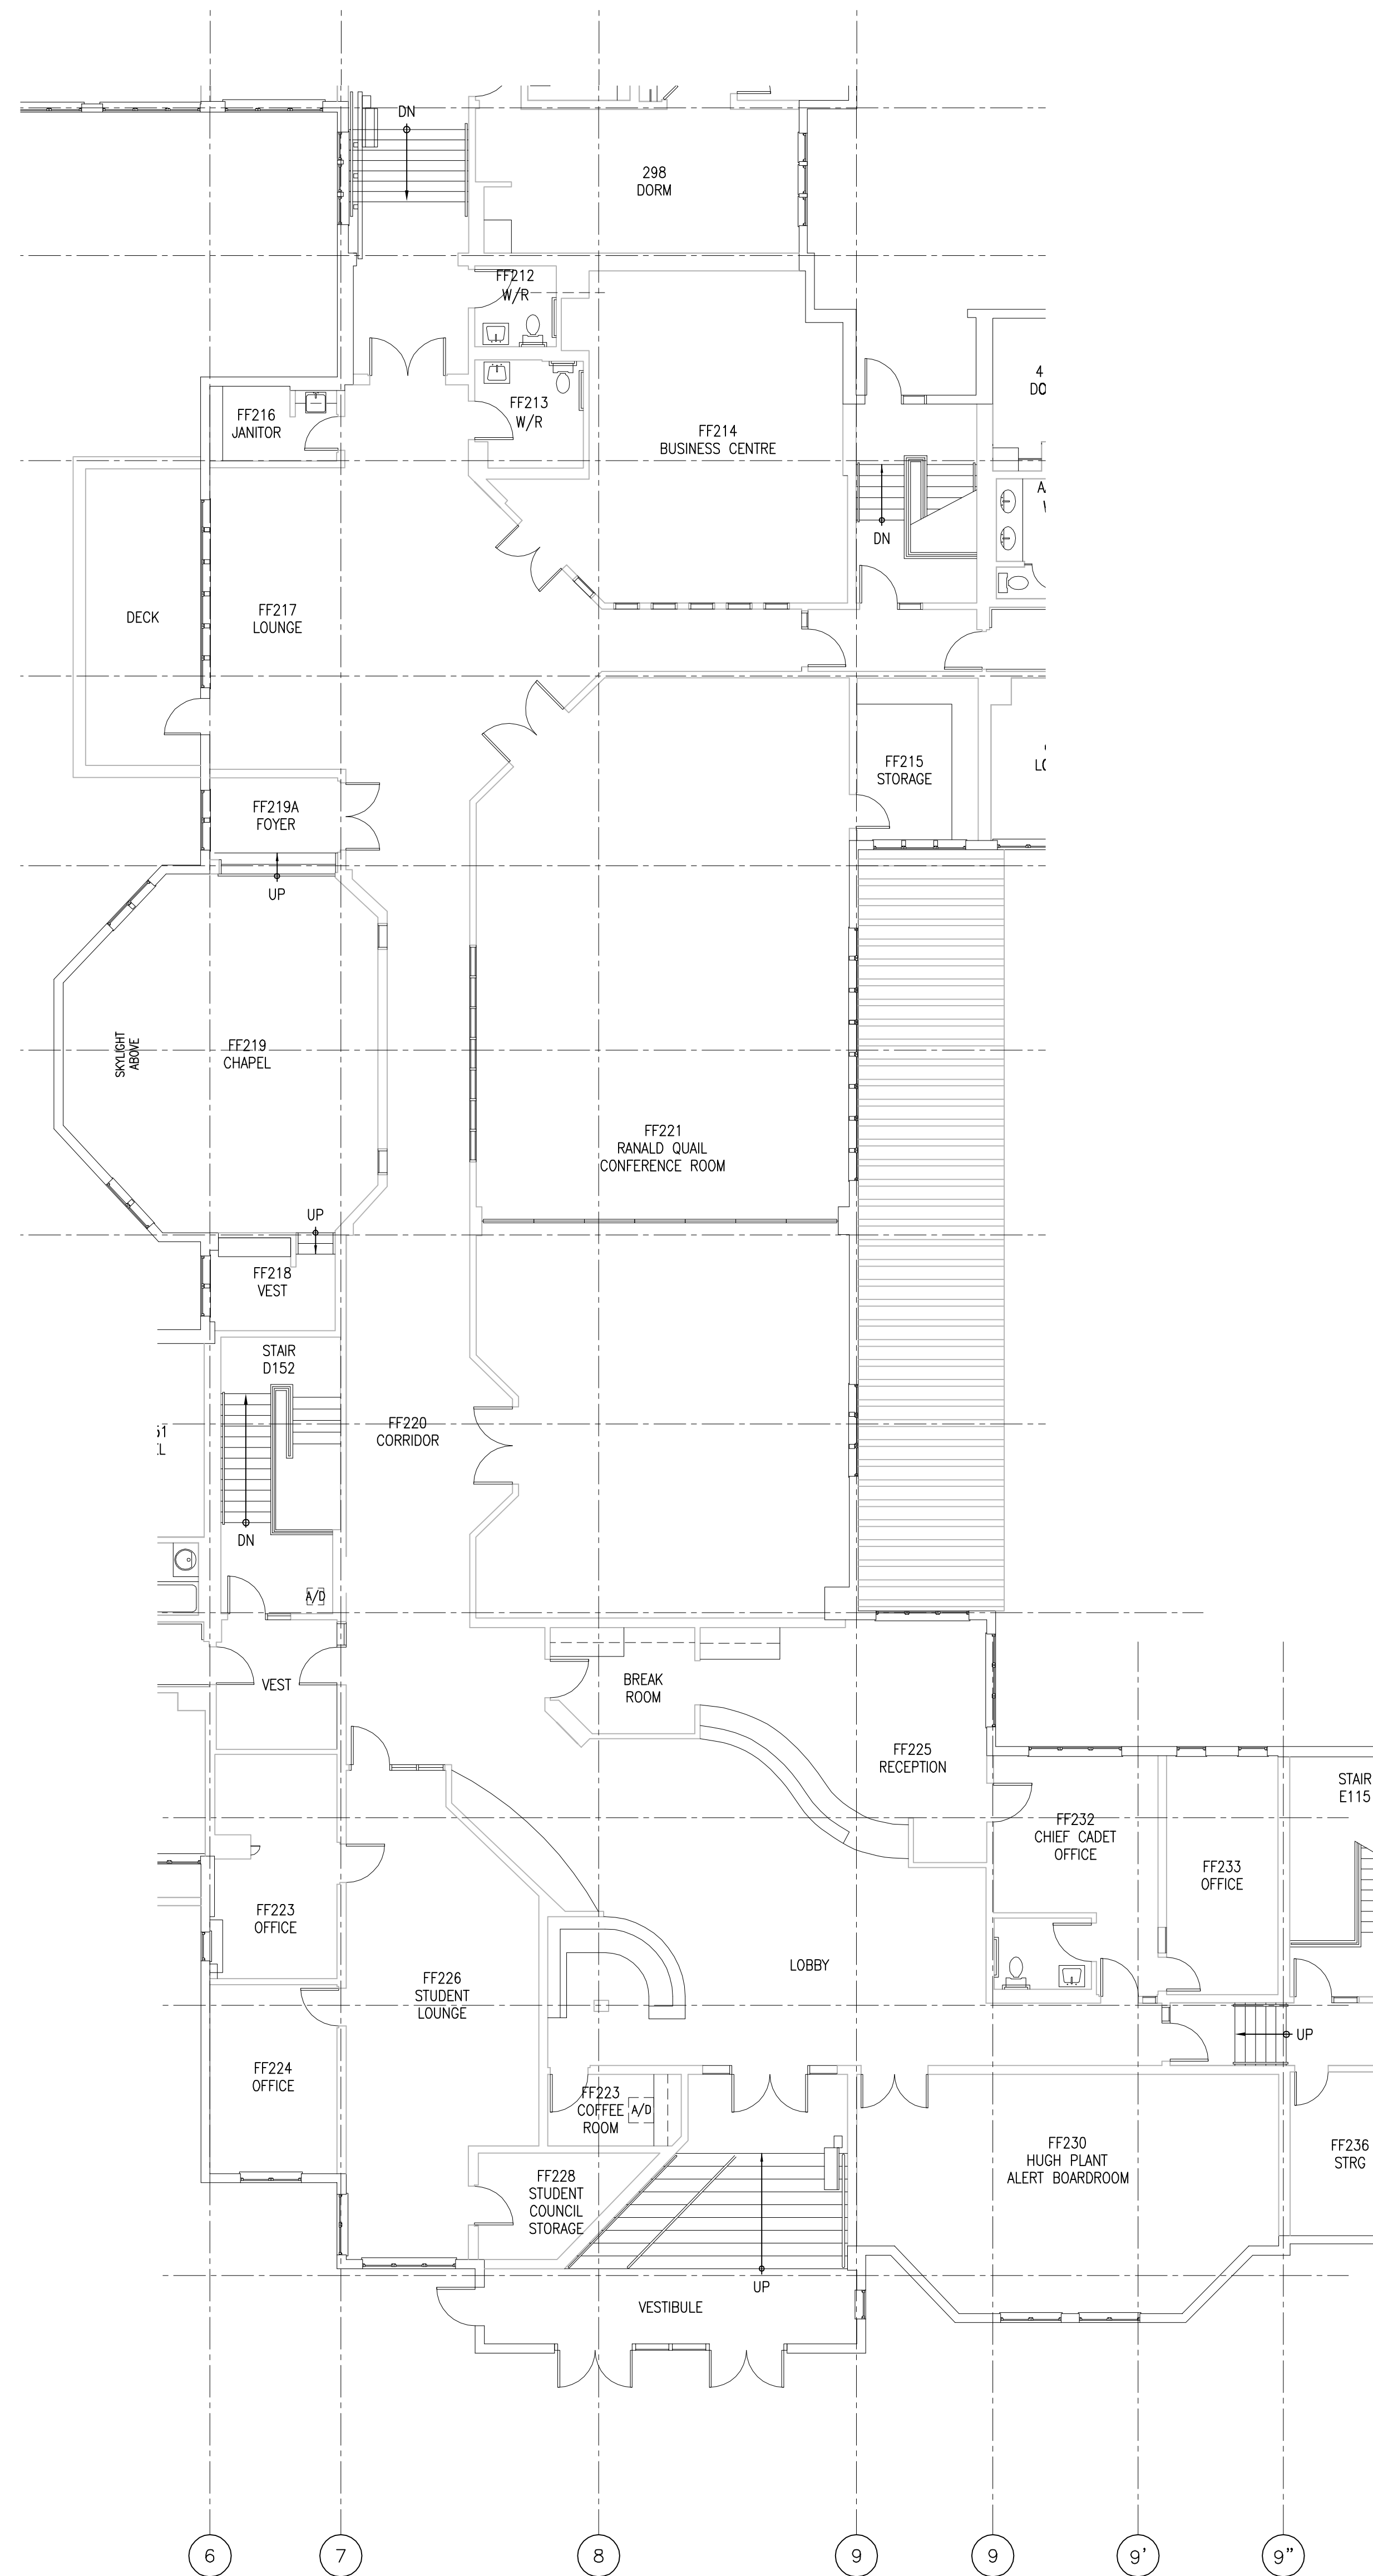



ALERT - LEVEL 100

SCALE : 1:100

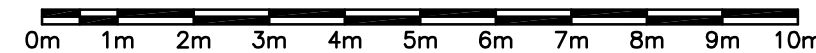



ALERT - LEVEL 200

SCALE : 1:100

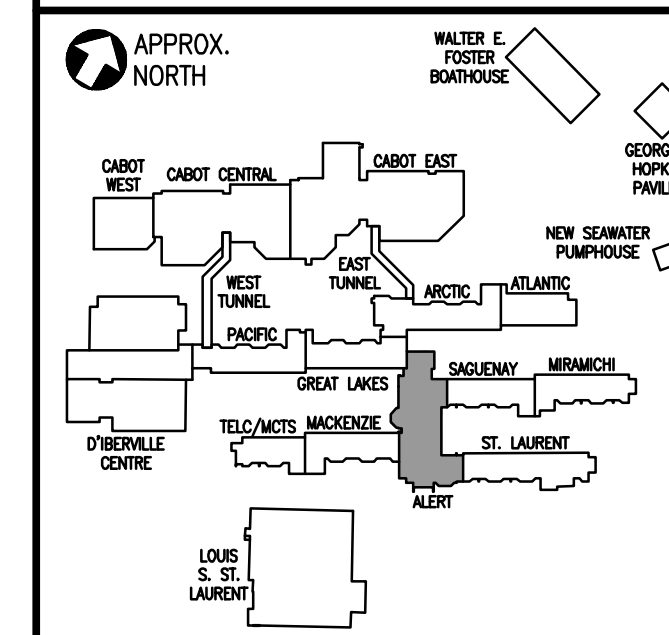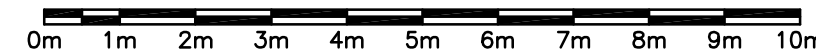

GENERAL NOTES :
DO NOT SCALE THIS DRAWING FOR CONSTRUCTION PURPOSES.
USE FIGURED DIMENSIONS AS NOTED.
THESE DRAWINGS ARE TO BE READ IN CONJUNCTION WITH
SPECIFICATIONS AND GENERAL CONTRACTUAL CONDITIONS.
ALL DIMENSIONS AND CONDITIONS ARE TO BE VERIFIED ON
SITE. ALL DISCREPANCIES ARE TO BE REPORTED TO THE
DEPARTMENTAL REPRESENTATIVE AND AGREED UPON WITH
THEM IN WRITING BEFORE PROCEEDING WITH WORKS.
INFORMATION ON THESE DRAWINGS IS TO BE USED FOR THIS
PROJECT ONLY AND SHALL NOT BE USED FOR ANY OTHER
PURPOSE.

revisions	date
project	project
CANADIAN COAST GUARD COLLEGE, SYDNEY, NS MECHANICAL & SPRINKLER UPGRADES	
drawing	dessin
ALERT LEVEL 100 & 200	
designed	conçu
date	date
drawn	dessiné
date	date
approved	approuvé
date	date
Tender	Soumission
Joan Muise	Joan Muise
PWOSC Project Manager	Administrateur de projets TPSGC
project number	no. du projet
R.065476.700	
drawing no.	no. du dessin

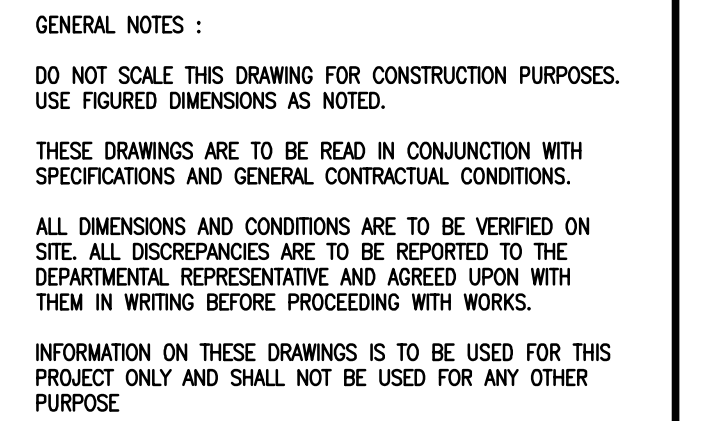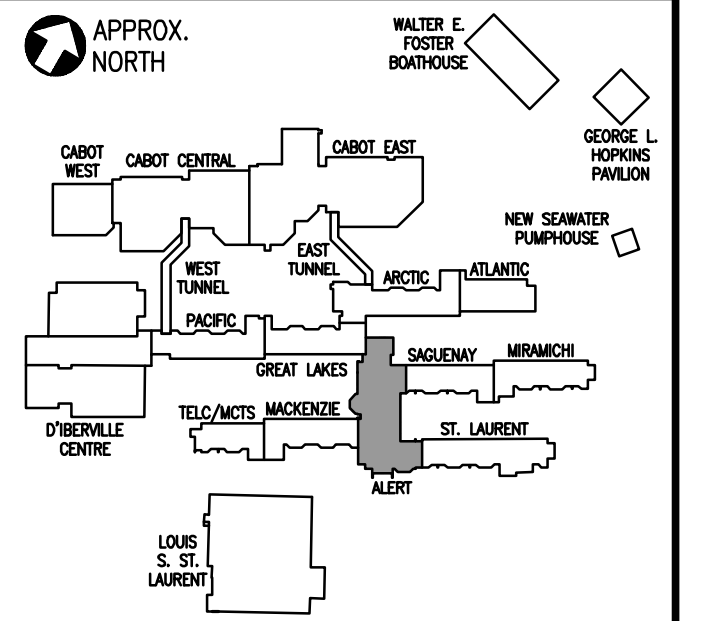

E-DRM/GDD-E: 538447

