


11TH FLOOR Proposed Layout

RUE KENT STREET

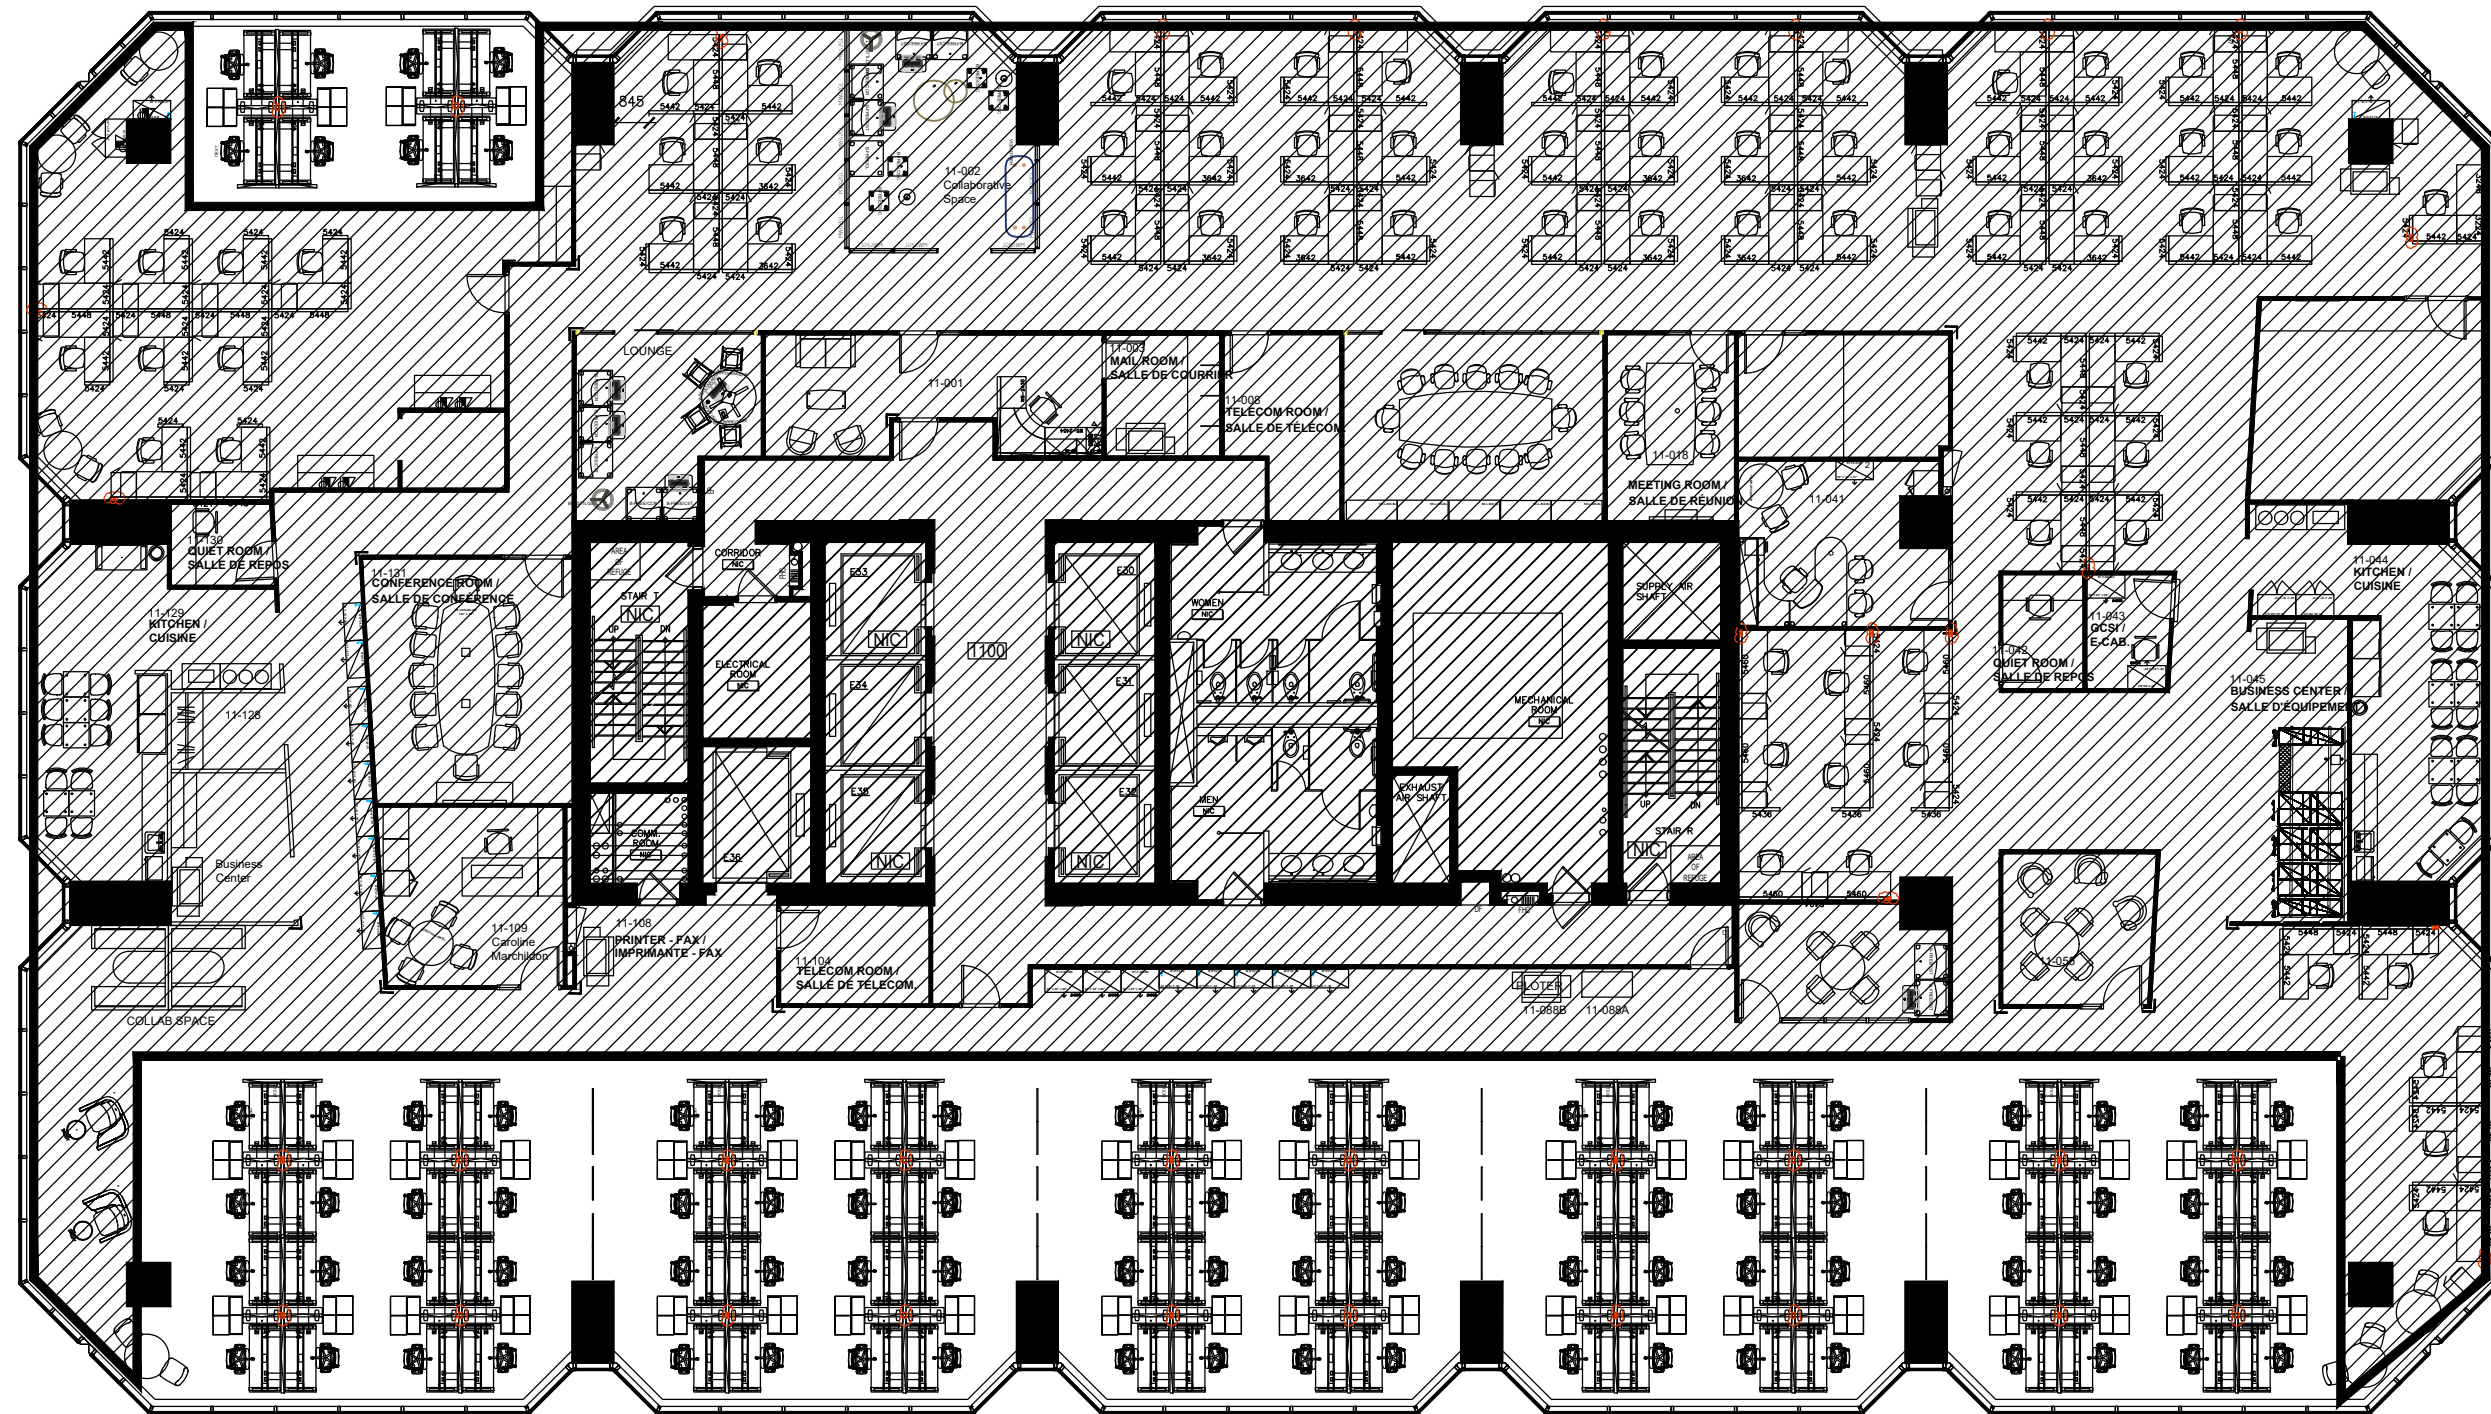

RUE LAURIER STREET

 NIC NOT IN CONTRACT

 JIFFY POLES