
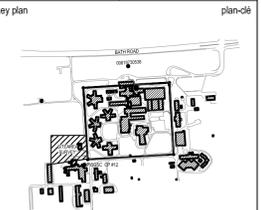
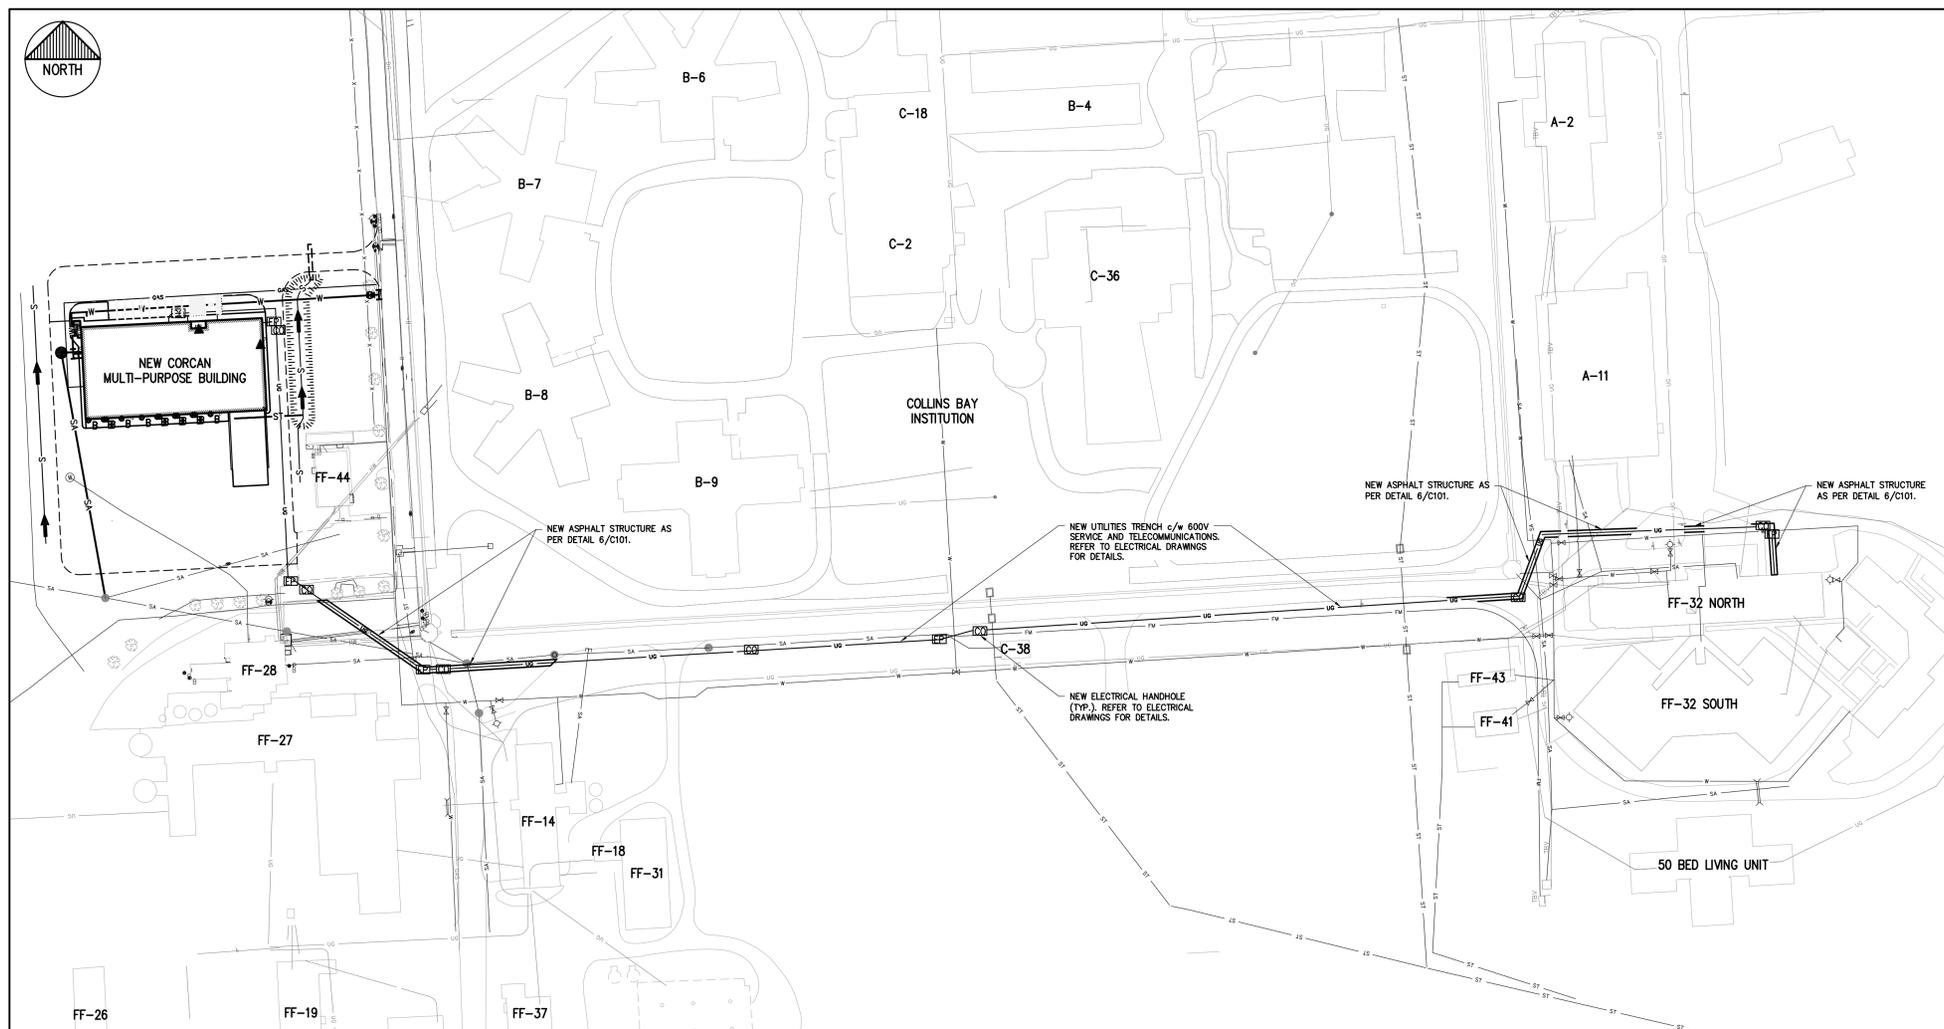
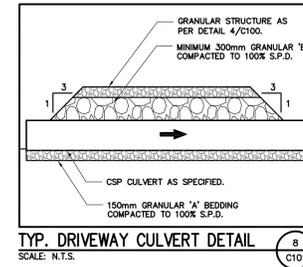
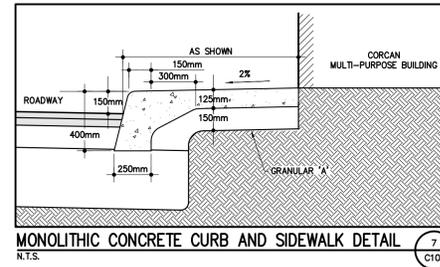
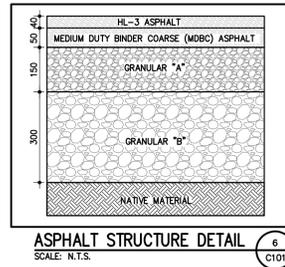
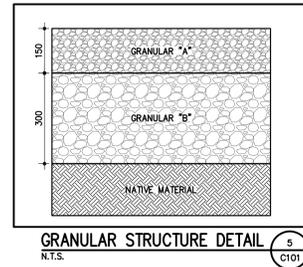
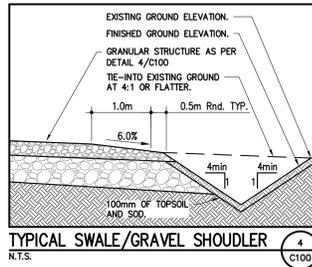


- GENERAL NOTES:**
- CONTRACTOR TO VERIFY LOCATION OF ALL BURIED SERVICES PRIOR TO START OF CONSTRUCTION.
 - TOPOGRAPHIC INFORMATION PROVIDED BY RONALD H. SMITH LTD. (JULY 2012). REFER TO CONTROL POINT (00819730538) LOCATION SHOWN ON KEY PLAN, NORTHING=4899107.479, EASTING=375921.245, ELEVATION = 84.222m.
 - GEOTECHNICAL INFORMATION PROVIDED BY DBA ENGINEERING LTD. (NOVEMBER 2012).
 - EXISTING BUILDINGS AND TREES TO BE PROTECTED DURING CONSTRUCTION UNLESS INDICATED OTHERWISE.
 - REINSTATE DISTURBED AREAS TO ORIGINAL CONDITION OR BETTER AND GRADE SURROUNDING AREAS AT 4:1V FOR TIE-IN. COORDINATE WITH DEPARTMENT REPRESENTATIVE PRIOR TO COMMENCING RESTORATION.
 - HEAVY DUTY SILT FENCE AS PER OPSD 219.130 TO BE INSTALLED DOWN STREAM OF CONSTRUCTION.
 - (S) - SWALE GRADE; (TOC) - TOP OF CURB GRADE; (BOC) - BOTTOM OF CURB GRADE.
 - TEST EXCAVATIONS ARE TO BE COMPLETED AT ALL UTILITY TIE-INS AND UTILITY CROSSINGS. EXCAVATION IS TO BE COMPLETED AND ANY DISCREPANCIES OR CONFLICTS WITH THE INFORMATION PROVIDED IS TO BE SUBMITTED TO THE DEPARTMENTAL REPRESENTATIVE SEVEN (7) DAYS IN ADVANCE OF THE WORK.
 - THE CONTRACTOR IS TO COORDINATE ALL TRENCHING ACTIVITIES WITH THE DEPARTMENTAL REPRESENTATIVE. THE LENGTH OF OPEN UTILITY TRENCHES SHALL BE LIMITED TO 5.0m AS OTHERWISE DIRECTED BY THE DEPARTMENTAL REPRESENTATIVE. TRENCHING SHALL START AT THE TIE IN OR THE NEW BUILDING.
 - 1.0m HIGH RIGID FENCING TO BE PLACED AROUND THE ENTIRE PERIMETER OF ALL OPEN EXCAVATIONS.

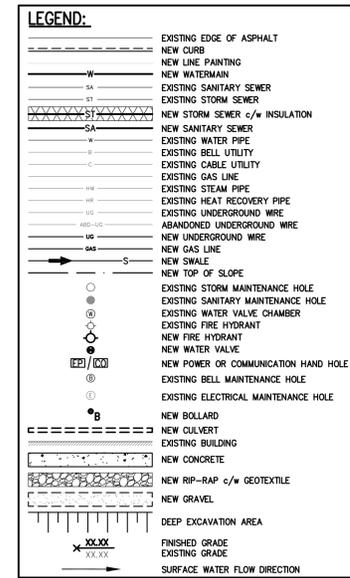

01	ISSUED FOR TENDER	15/03/16
----	-------------------	----------

revision	description	date
A	A detail no. n° du détail	A
B	B location drawing no. sur dessin n°	B
C	C drawing no. dessin n°	C


project / projet
CSC MULTI-PURPOSE BUILDING
CBI MINIMUM INSTITUTION (FRONTENAC)
KINGSTON, ONTARIO
















drawing / dessin
CIVIL DETAILS

designed	NH	conçu
date	2014/08/11	(yyyy/mm/dd)
drawn	NH	dessiné
date	2014/08/11	(yyyy/mm/dd)
reviewed	KC	examiné
date	2015/03/12	(yyyy/mm/dd)
approved	MM	approuvé
date	2015/03/12	(yyyy/mm/dd)
Tender	DUNCAN PARKER	Soumission

Project Manager / Administrateur de projets
project no. / no. du projet
R.055776.001

drawing no. / no. du dessin
C101

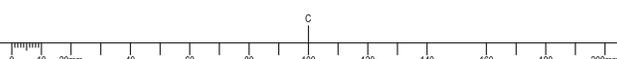

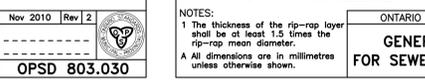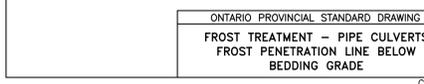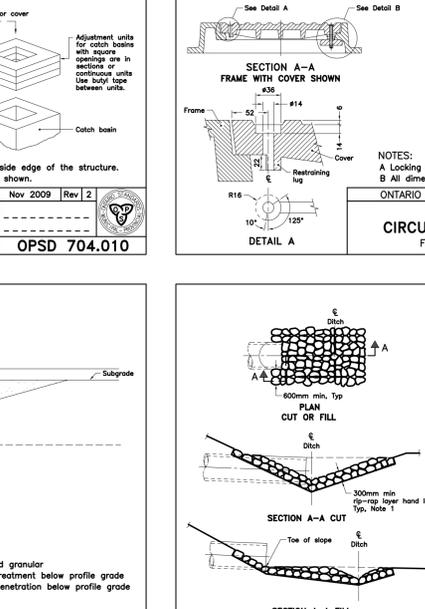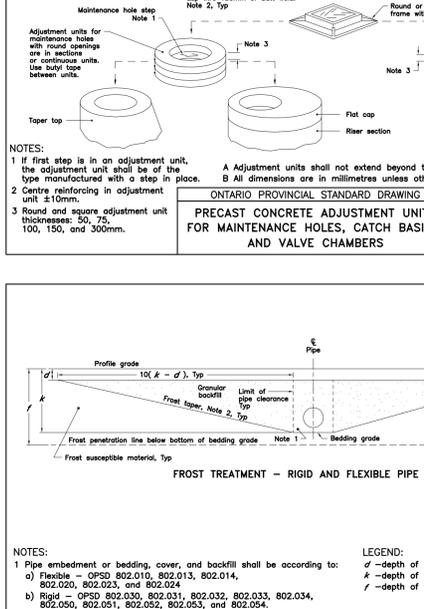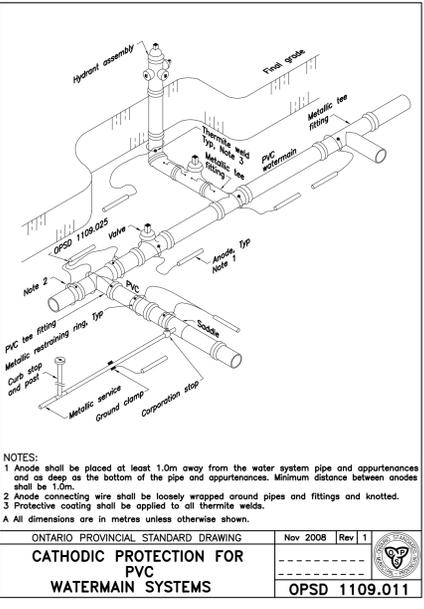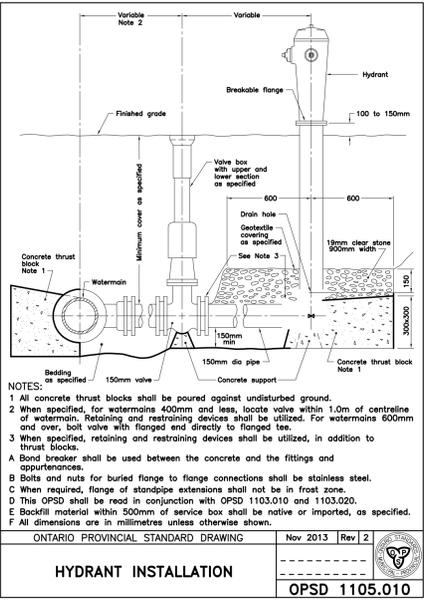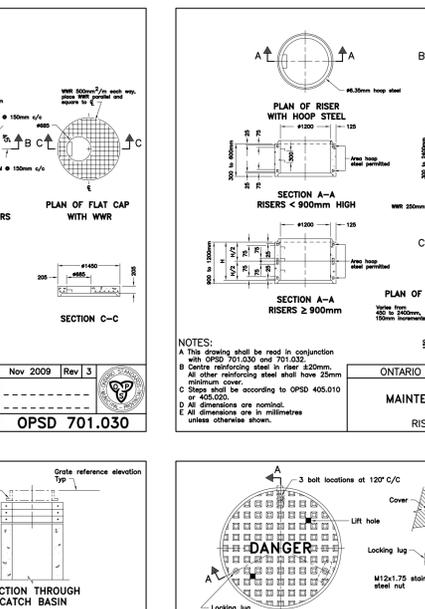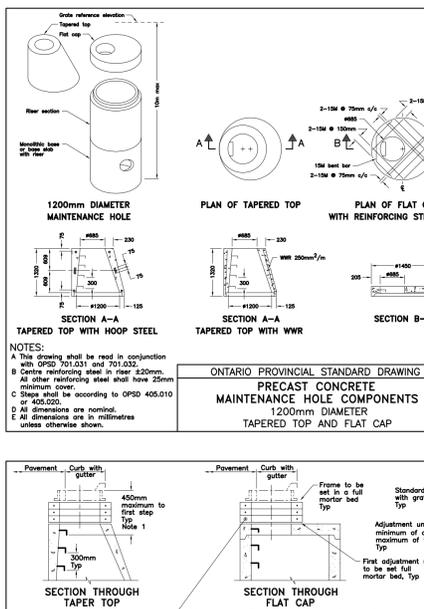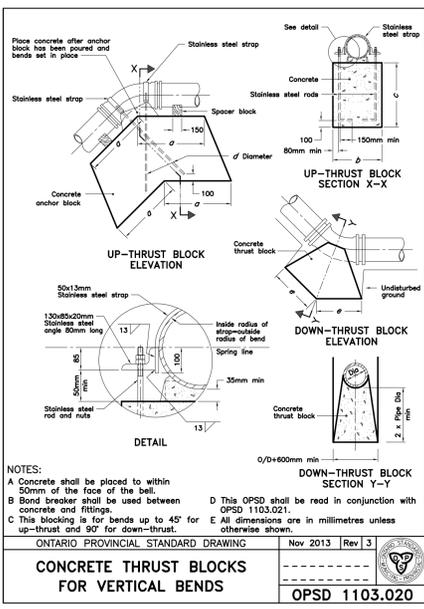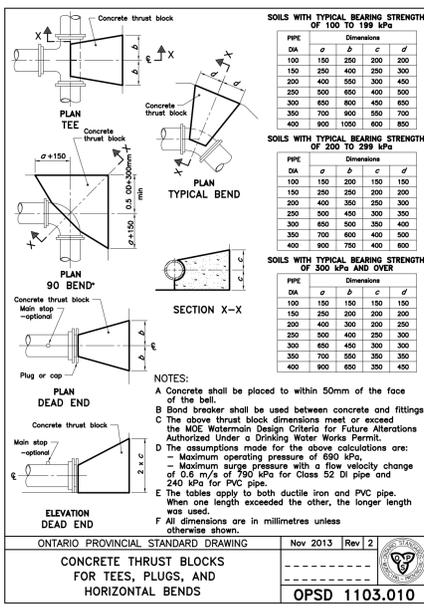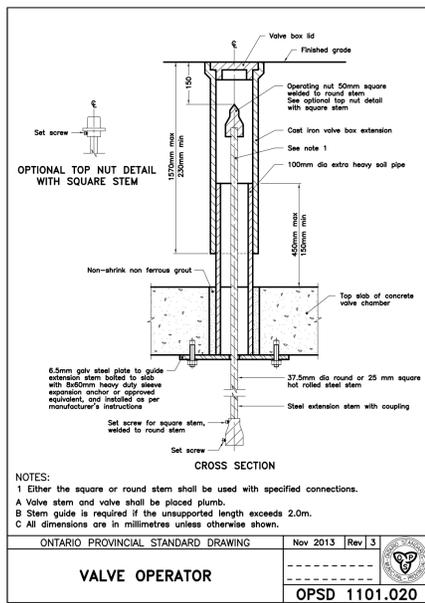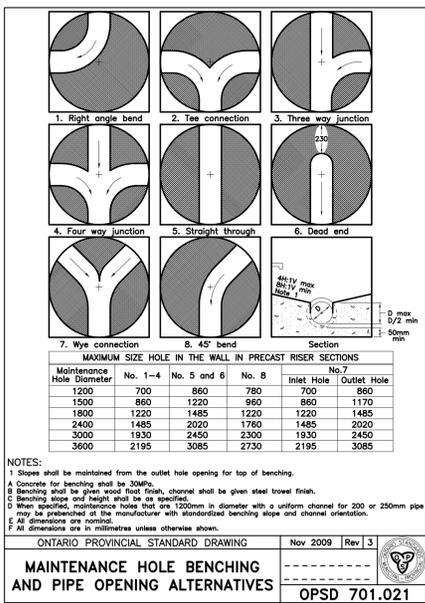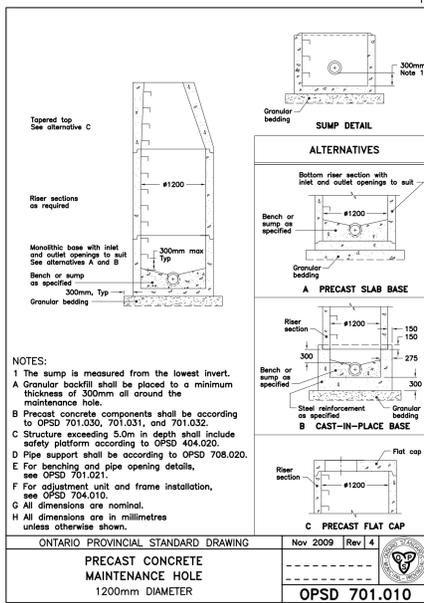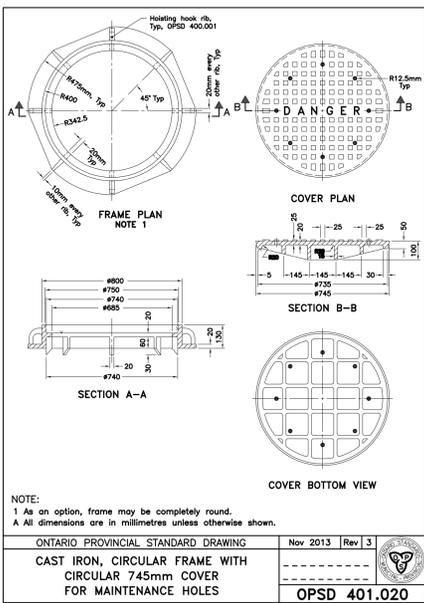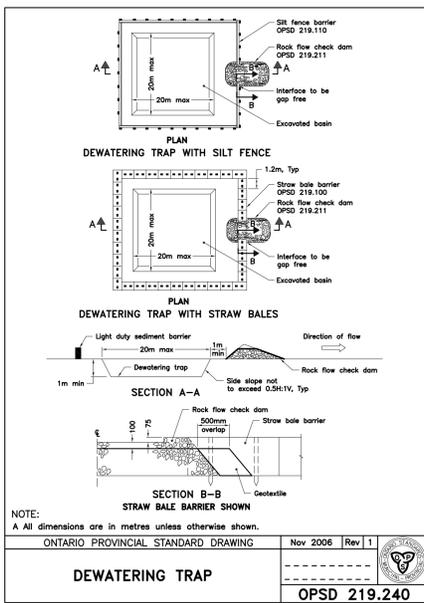

Public Works and Government Services / Travaux publics et Services gouvernementaux Canada

Real Property Operations Branch / Real Property Operations Solutions
 Direction générale des opérations immobilières / Solutions - Opérations immobilières

Project Delivery & Professional and Technical Services / Exécution de projets et Services experts/consils techniques

Watson MacEwen Teramura Architects
 400-116 Lager Street
 Ottawa ON K1P 0Z2
 1613.232.0330
 1613.232.6253

Structural Engineers / Mechanical / Electrical Eng. / Associates
 4001-210 Gladstone Avenue
 Ottawa, Ontario K1P 0Y6
 613.237.2462

Civil Engineers / IT-Telecommunications / WSP Group
 201-1224 Gathers Road
 Kingston, Ontario K7P 0G2
 613.634.7373

The Atain Group
 206-1680 Woodward Drive
 Ottawa, ON K2C 3R7
 613.739.9424

key plan plan-04

01 ISSUED FOR TENDER 15/03/16

revision description date

A detail no. n° du détail
 B location drawing no. sur dessin n°
 C drawing no. dessin n°

project project

CSC MULTI-PURPOSE BUILDING / CBI MINIMUM INSTITUTION (FRONTENAC)
 KINGSTON, ONTARIO

drawing dessin

OPSDs

designed NH conçu
 date 2014/08/11 (yyyy/mm/dd)
 drawn NH dessiné
 date 2014/08/11 (yyyy/mm/dd)
 reviewed KC examiné
 date 2015/03/12 (yyyy/mm/dd)
 approved MM approuvé
 date 2015/03/12 (yyyy/mm/dd)
 Tender DUNCAN PARKER Submission

Project Manager Administrateur de projets
 project no. no. du projet

R.055776.001

drawing no. no. du dessin

C102

141-14701-00-C100_101.dwg