

THERE ARE 6 LOCATIONS WHERE EXISTING EYE BOLTS ARE EXISTING. CHAINS ARE TO BE ATTACHED TO THESE LOCATIONS IN FIELD.

NEW 19mm DIA. GALV. EYEBOLT C/W GALV. WASHER AND NUT

NEW 16mmØ GALV. SHACKLE. (7 LOCATIONS)

SECURE WITH HIGH STRENGTH EPOXY AS SPECIFIED

NEW 200mmx200mm WHEEL GUARD C/W 75mmx200mmx600mm WHEEL GUARD BLOCKING AT 1500mm C/C AND AT ALL WHEEL GUARD JOINTS.


NEW 15mm DIA. GALVANIZED CHAIN SUPPORTS.

NEW 16mmØ GALV. SHACKLE SECURED TO GALV. STEEL PLATE.

NEW 12mm GALV. STEEL PLATE 150mm X 300mm LG AT INSIDE OF TIRE.

DOCKING BUMPER TIRE 1100mmØ (O.D) X 368mm WIDE (13 REQUIRED)

16mmØ X LAG SCREWS C/W WASHERS. COUNTERSUNK. (3 PER FENDER)

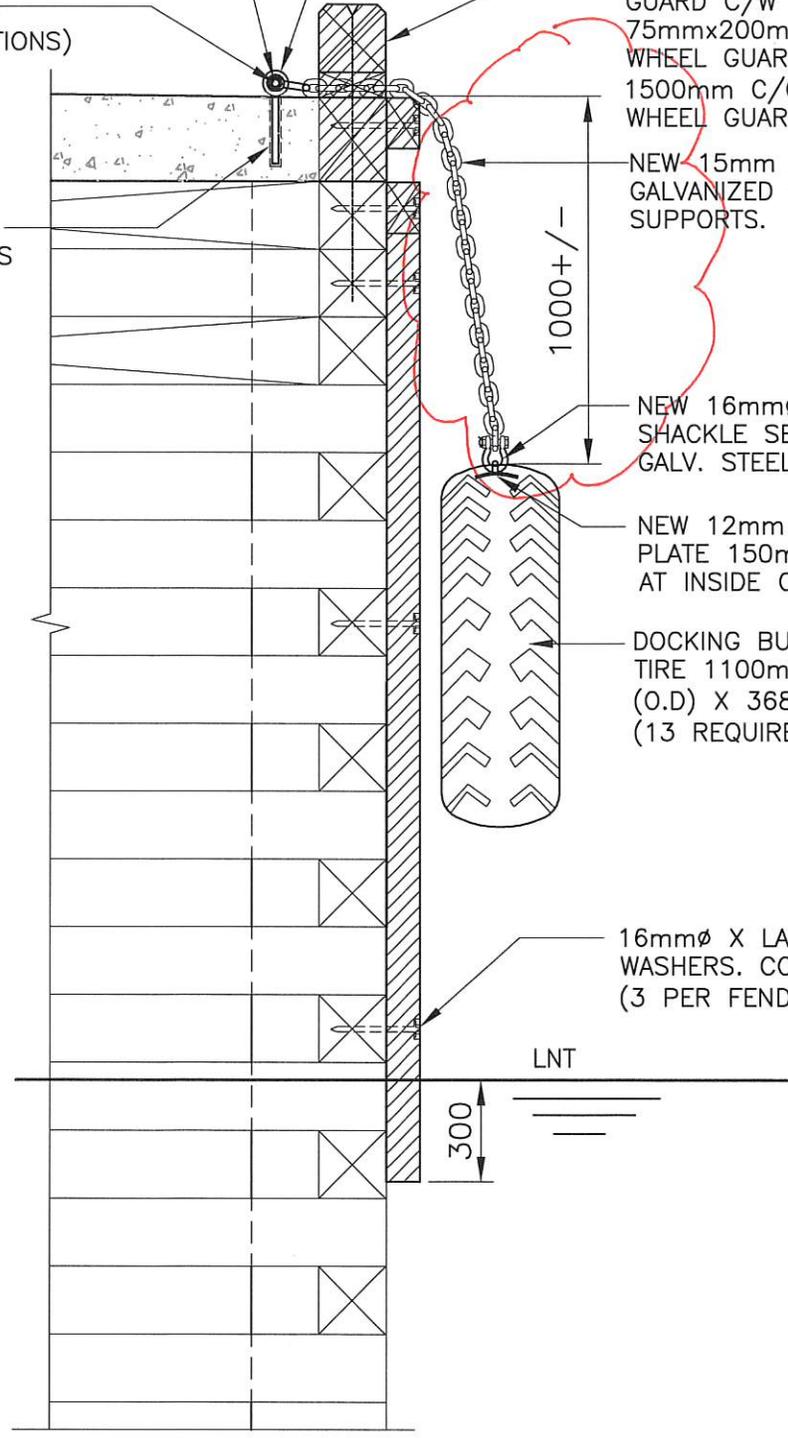

TIRE ATTACHMENT DETAIL

13	
5	6

SCALE : 1:20



