



RETURN BIDS TO:

RETOURNER LES SOUMISSIONS À:

Bid Receiving - PWGSC / Réception des soumissions -
TPSGC

11 Laurier St. / 11, rue Laurier

Place du Portage, Phase III

Core 0B2 / Noyau 0B2

Gatineau, Québec K1A 0S5

Bid Fax: (819) 997-9776

SOLICITATION AMENDMENT MODIFICATION DE L'INVITATION

The referenced document is hereby revised; unless otherwise indicated, all other terms and conditions of the Solicitation remain the same.

Ce document est par la présente révisé; sauf indication contraire, les modalités de l'invitation demeurent les mêmes.

Comments - Commentaires

There is a security requirement associated with this procurement.

Vendor/Firm Name and Address

Raison sociale et adresse du
fournisseur/de l'entrepreneur

Issuing Office - Bureau de distribution

Electrical & Electronics Products Division
L'Esplanade Laurier
East Tower, 4th floor,
Ottawa
Ontario
K1A 0S5

Title - Sujet CCG Atlantic Hdqtrs Audio/Video	
Solicitation No. - N° de l'invitation F6879-196003/A	Amendment No. - N° modif. 003
Client Reference No. - N° de référence du client F6879-196003	Date 2019-08-01
GETS Reference No. - N° de référence de SEAG PW-\$\$HN-331-77468	
File No. - N° de dossier hn331.F6879-196003	CCC No./N° CCC - FMS No./N° VME
Solicitation Closes - L'invitation prend fin at - à 02:00 PM on - le 2019-08-14	Time Zone Fuseau horaire Eastern Daylight Saving Time EDT
F.O.B. - F.A.B. Plant-Usine: <input type="checkbox"/> Destination: <input checked="" type="checkbox"/> Other-Autre: <input type="checkbox"/>	
Address Enquiries to: - Adresser toutes questions à: Turner, Louie	Buyer Id - Id de l'acheteur hn331
Telephone No. - N° de téléphone (613) 297-3769 ()	FAX No. - N° de FAX () -
Destination - of Goods, Services, and Construction: Destination - des biens, services et construction:	

Instructions: See Herein


Instructions: Voir aux présentes

Delivery Required - Livraison exigée	Delivery Offered - Livraison proposée
Vendor/Firm Name and Address Raison sociale et adresse du fournisseur/de l'entrepreneur	
Telephone No. - N° de téléphone Facsimile No. - N° de télécopieur	
Name and title of person authorized to sign on behalf of Vendor/Firm (type or print) Nom et titre de la personne autorisée à signer au nom du fournisseur/ de l'entrepreneur (taper ou écrire en caractères d'imprimerie)	
Signature	Date

CCG SOUTHSIDE RD 4TH FLOOR FIT-UP
ST. JOHN'S, NL

AUDIO-VISUAL SYSTEMS DRAWING LIST:

- AV-00 KEY PLAN, DRAWING LIST AND DRAWING LEGEND
- AV-01 TYPE 1: ROO PLAN AND ELEVATIONS
- AV-02 TYPE 2: BRIEFING ROOM PLAN AND ELEVATIONS
- AV-03 TYPE 3: SIGNAL MOUNT LOUSPEAKER / TYPE 4: BACK ELEVATION
- AV-04 SIGNAL DIAGRAM - TYPE 1: ROO (CONTINUED)
- AV-05 SIGNAL DIAGRAM - TYPE 2: BRIEFING ROOM
- AV-06 SIGNAL DIAGRAM - TYPE 3: ROO
- AV-07 SIGNAL DIAGRAM - TYPE 4: TEL. ROOM
- AV-08

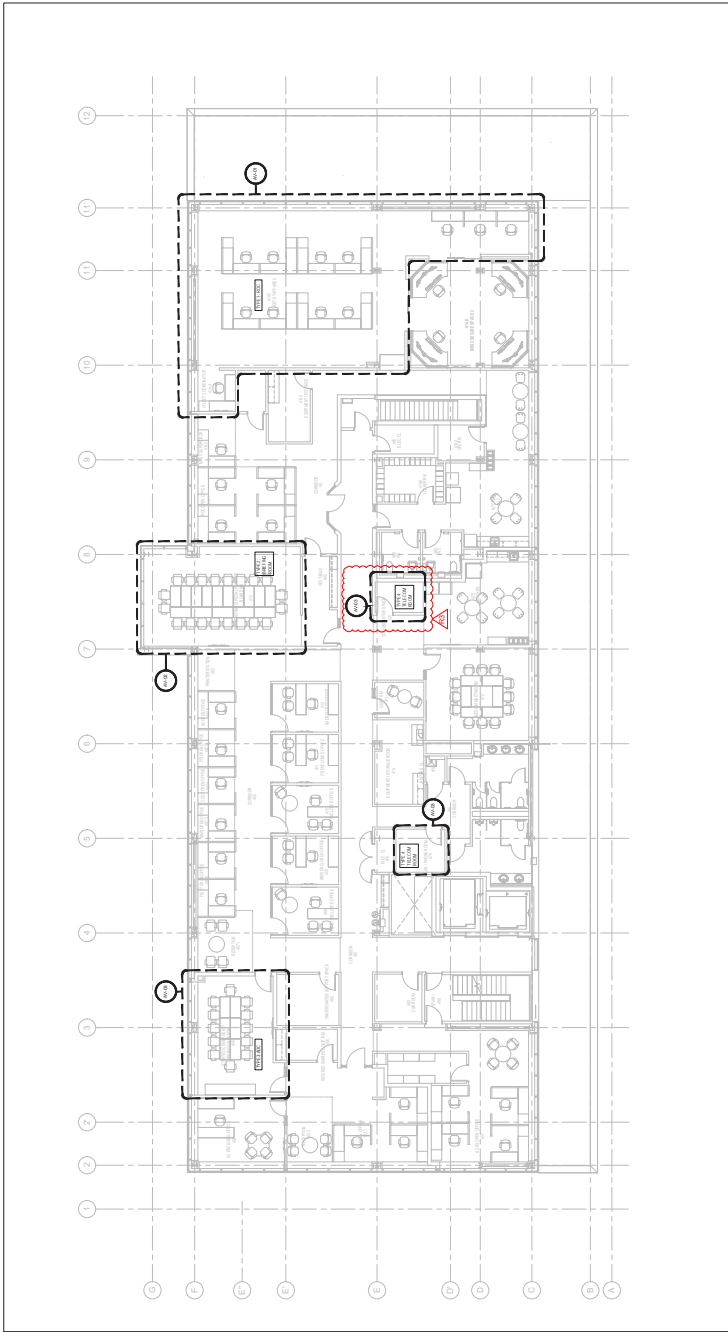


01 4TH FLOOR KEY PLAN

DRAWING LEGEND:

- CEILING MOUNTED LOUSPEAKER (10" @ 1.5W)
- MICROPHONE BASE TRANSMITTER
- MICROPHONE WIRELESS ACCESS POINT TRANSDCIVER
- VIDEO CONFERENCE CAMERA



FOR INFORMATION ONLY
NOT TO BE USED FOR CONSTRUCTION
NOT TO BE USED FOR CONSTRUCTION

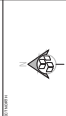










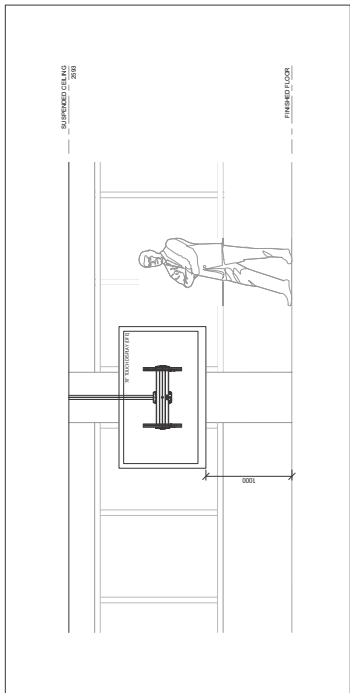


03
AV-01 1/20
TYPE 1: ROC (RM 415) EAST WALL ELEVATION - TOUCH DISPLAY

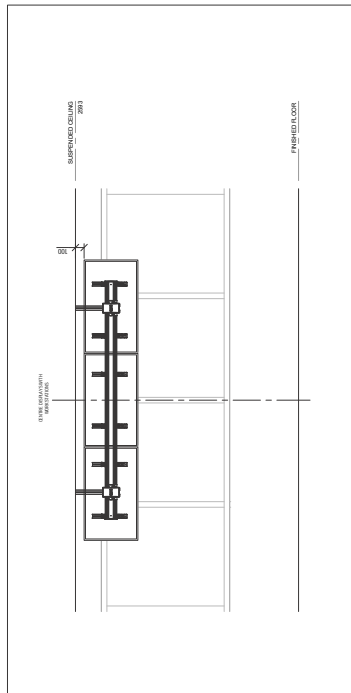


05 TYPE 1: ROC (RM 415) EAST WALL ELEVATION - 3X1 DISPLAYS
AV-01 1/20

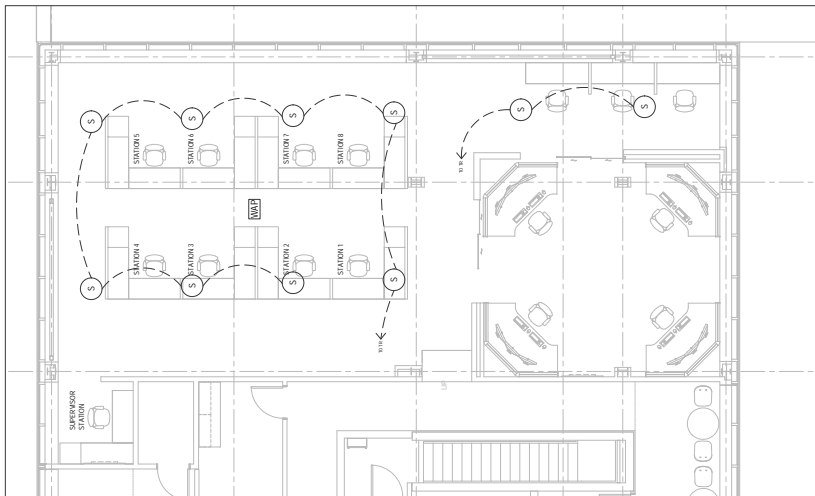

02 TYPE 1: ROC (RM 415) PLAN - CEILING
AUG-01 150

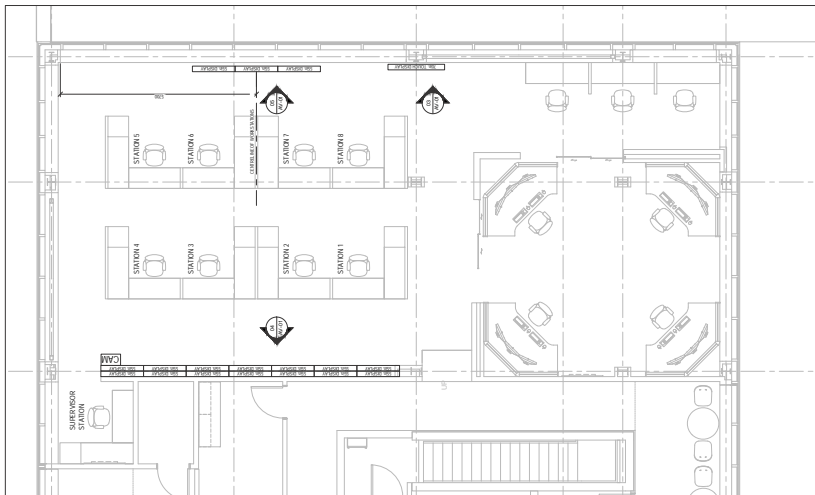

01
AV-01

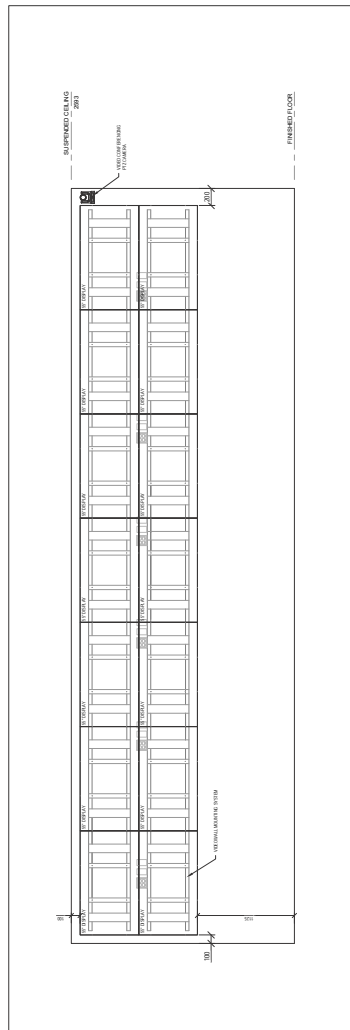

04 TYPE 1: ROC (R# 415) WEST WALL ELEVATION




REVISIONS		
DATE	DESCRIPTION	BY
2019-07-29	ADDED MODEL	SB
2019-06-07	FOR TENDER	SB
2019-04-16	FOR 99% REVIEW	SB

[illegible]

100 SOUTH SIDE RD
THFLOOR FIT-UP

TYPE 2: BRIEFING ROOM PLAN AND ELEVATIONS

DATE	09-06-20
REF NO.	ZPAC0818N
	SCALE

AV-02





REVISIONS			BY	CHK
NO	DATE	DESCRIPTION		
03	2019/07/29	ADD NQUM	S.B	BK
02	2019/05/07	FOR TENDER	S.B	BK
01	2019/04/14	FOR 99% REVIEW	S.B	BK



CGG SOUTHSIDE RD
4TH FLOOR FIT-UP


TYPE 3: AOC PLAN AND ELEVATIONS /
TYPE 4: RACK ELEVATION

DESIGN	DATE
DESIGNED BY	DATE
CHECKED BY	DATE
DATE	DATE


AV-0

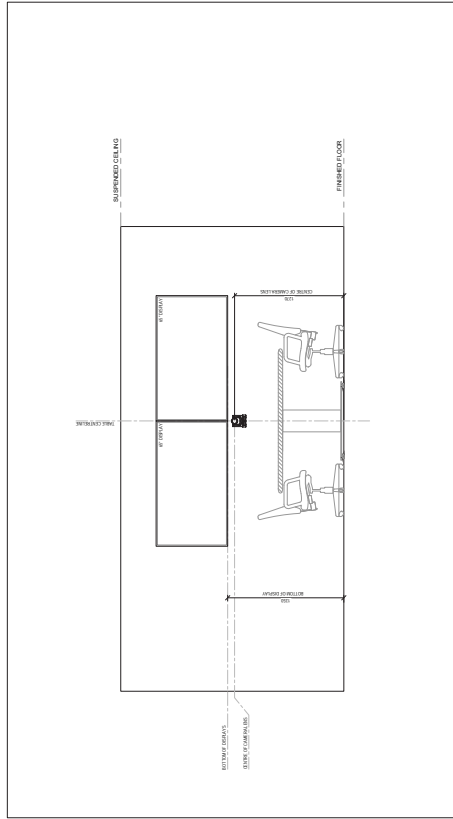


01 TYPE 3 AOC (RM-106) ELEVATION

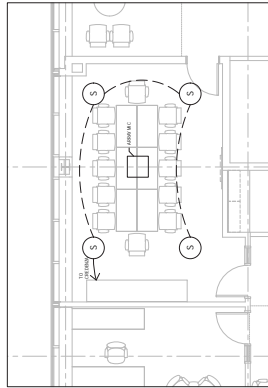


02 TYPE 3: AOC (RM 405) PLAN - CEILING


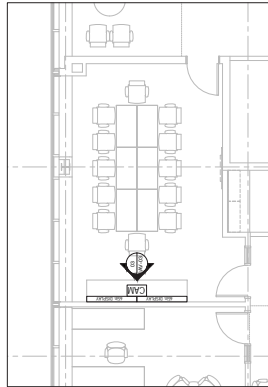


01 TYPE 3: AOC (RMA 405) PLAN - TABLE

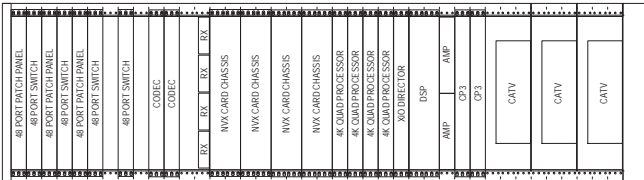

TYPE 4 - TELECOM ROOM / DATA RACK ELEVATION

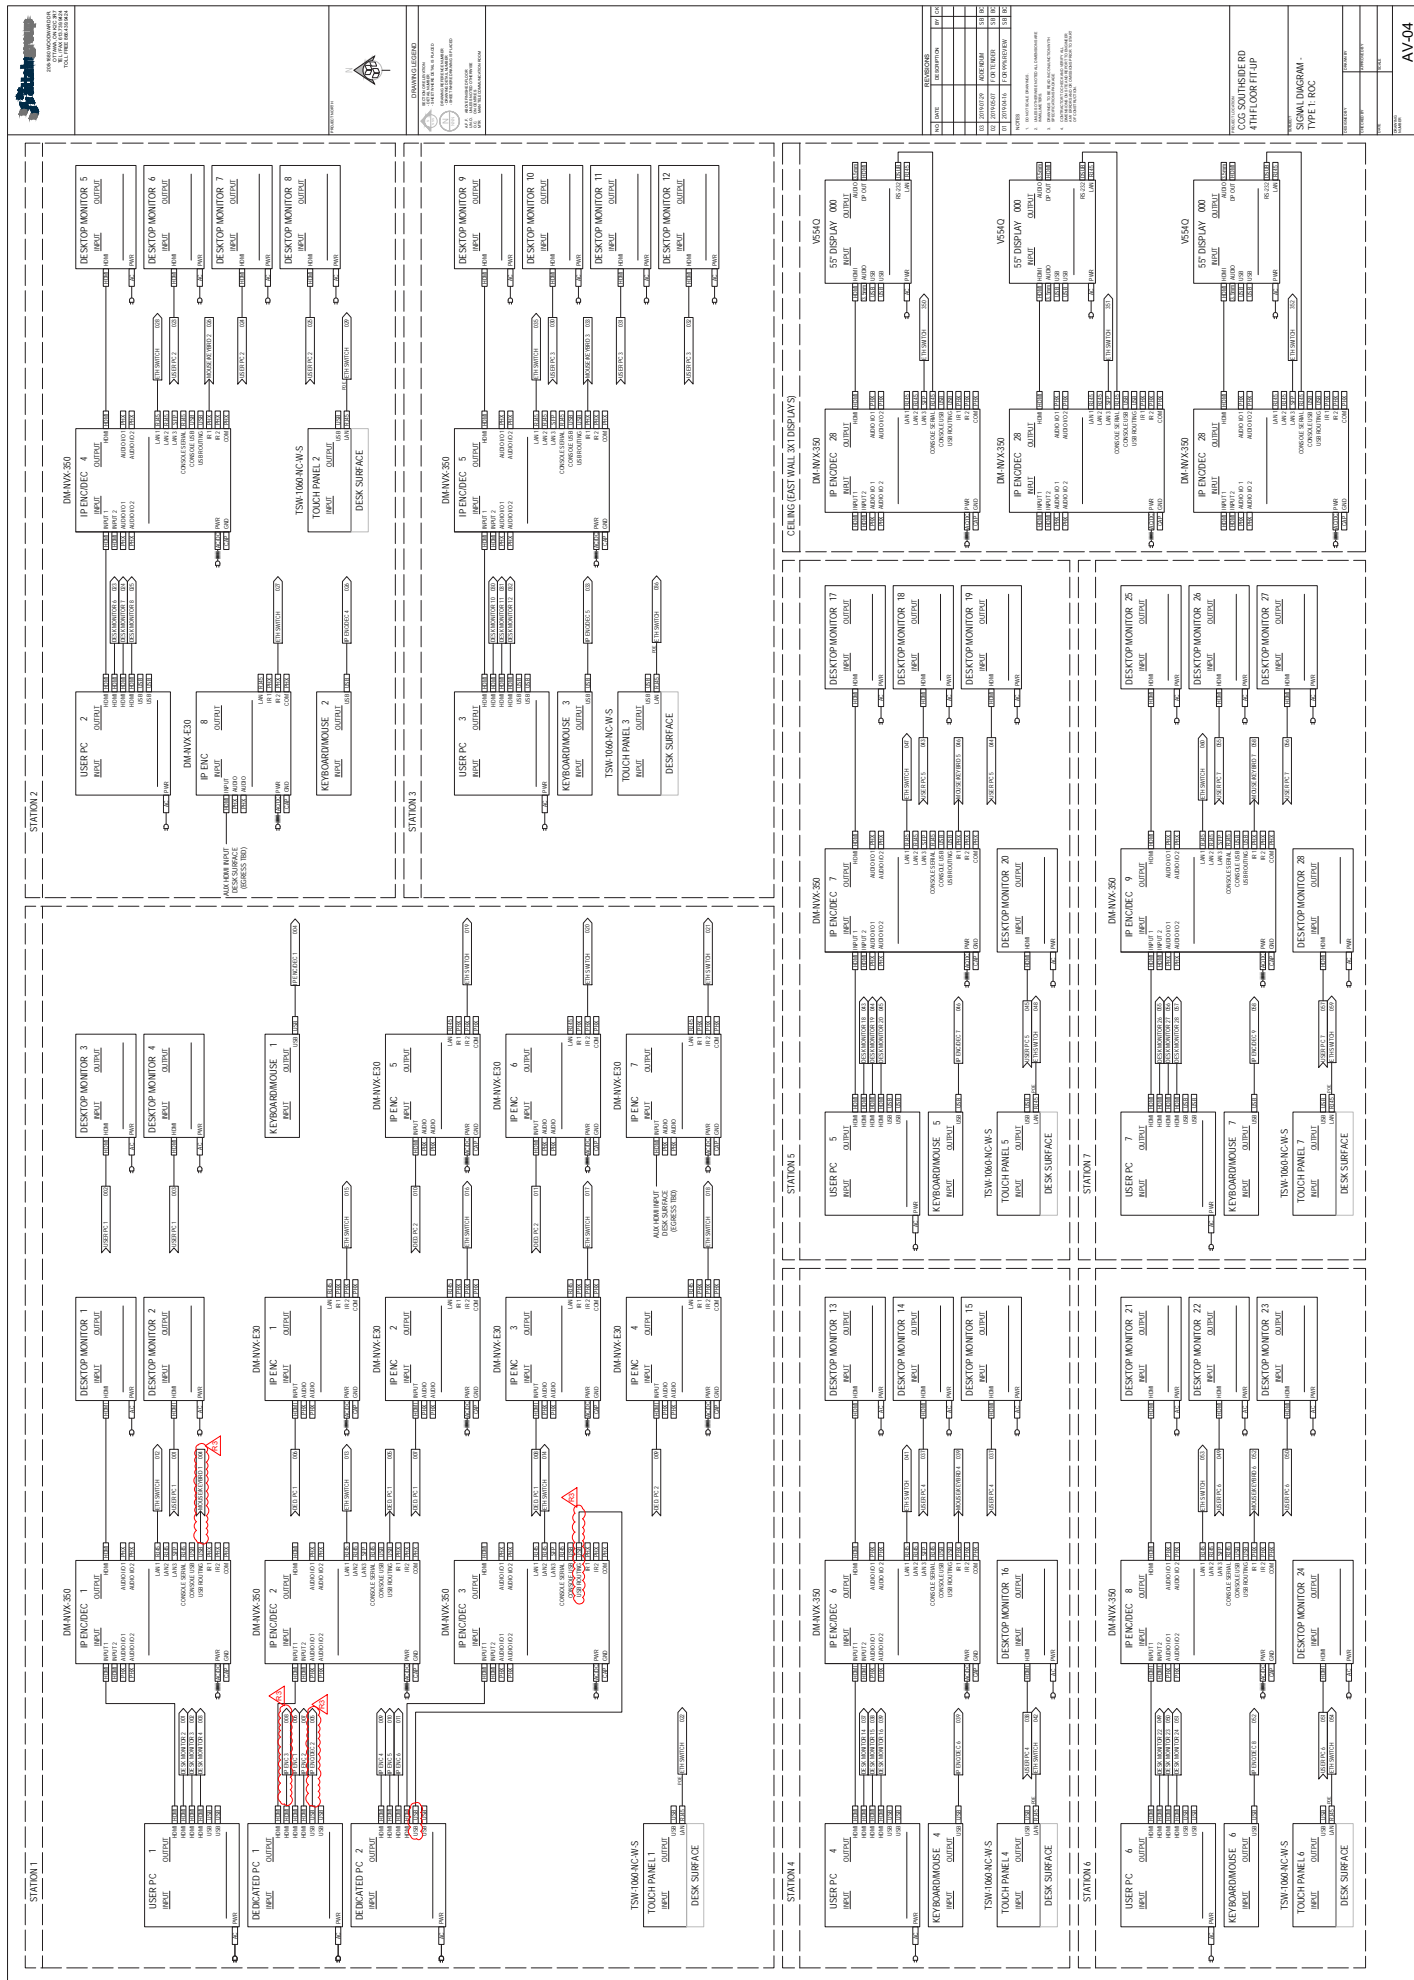

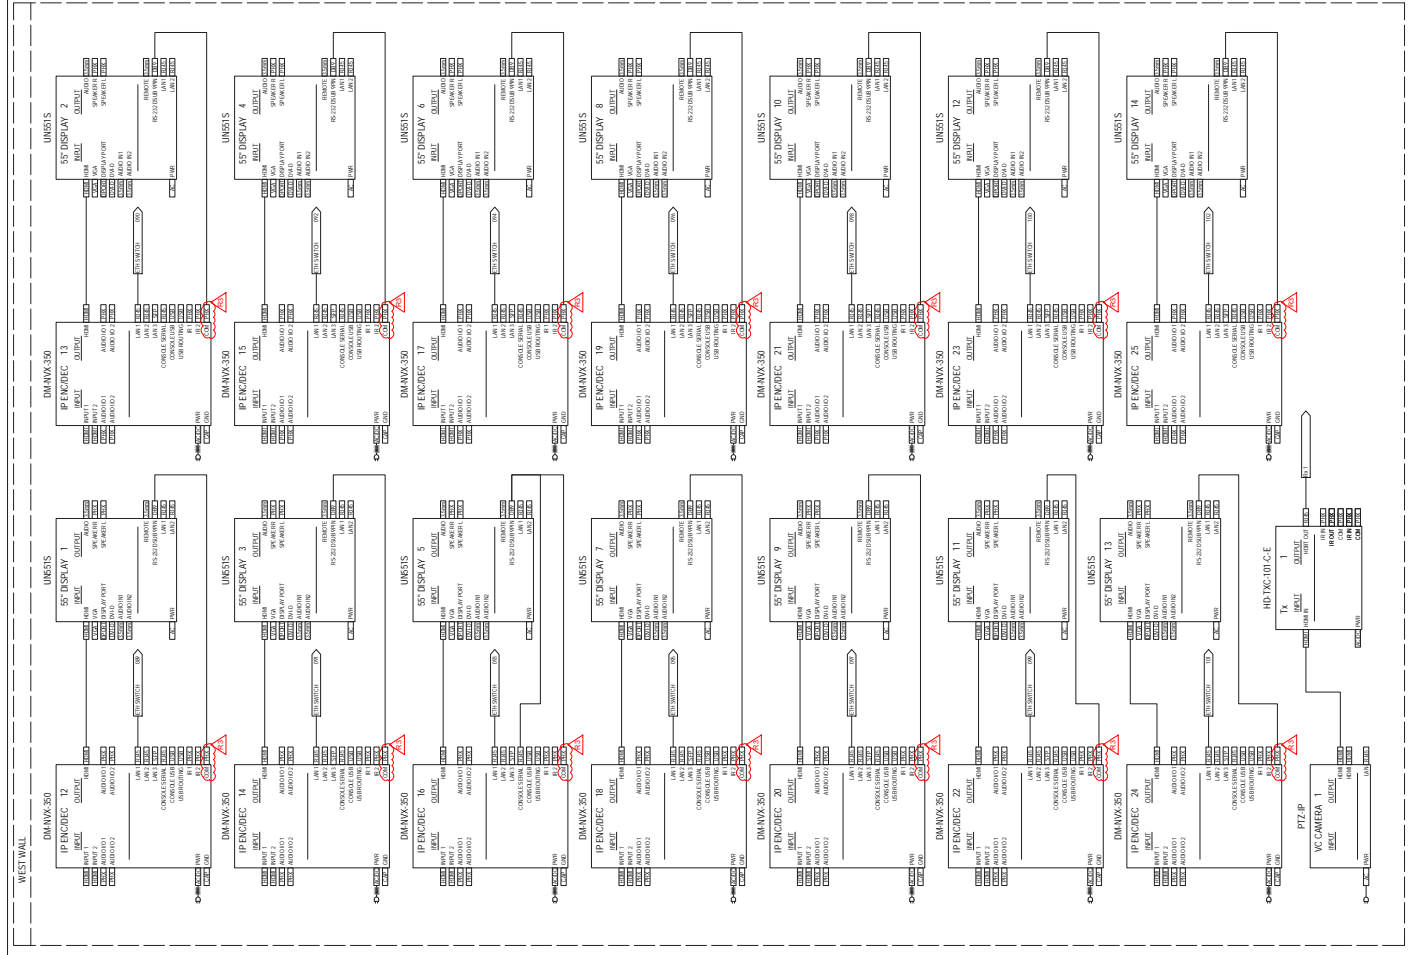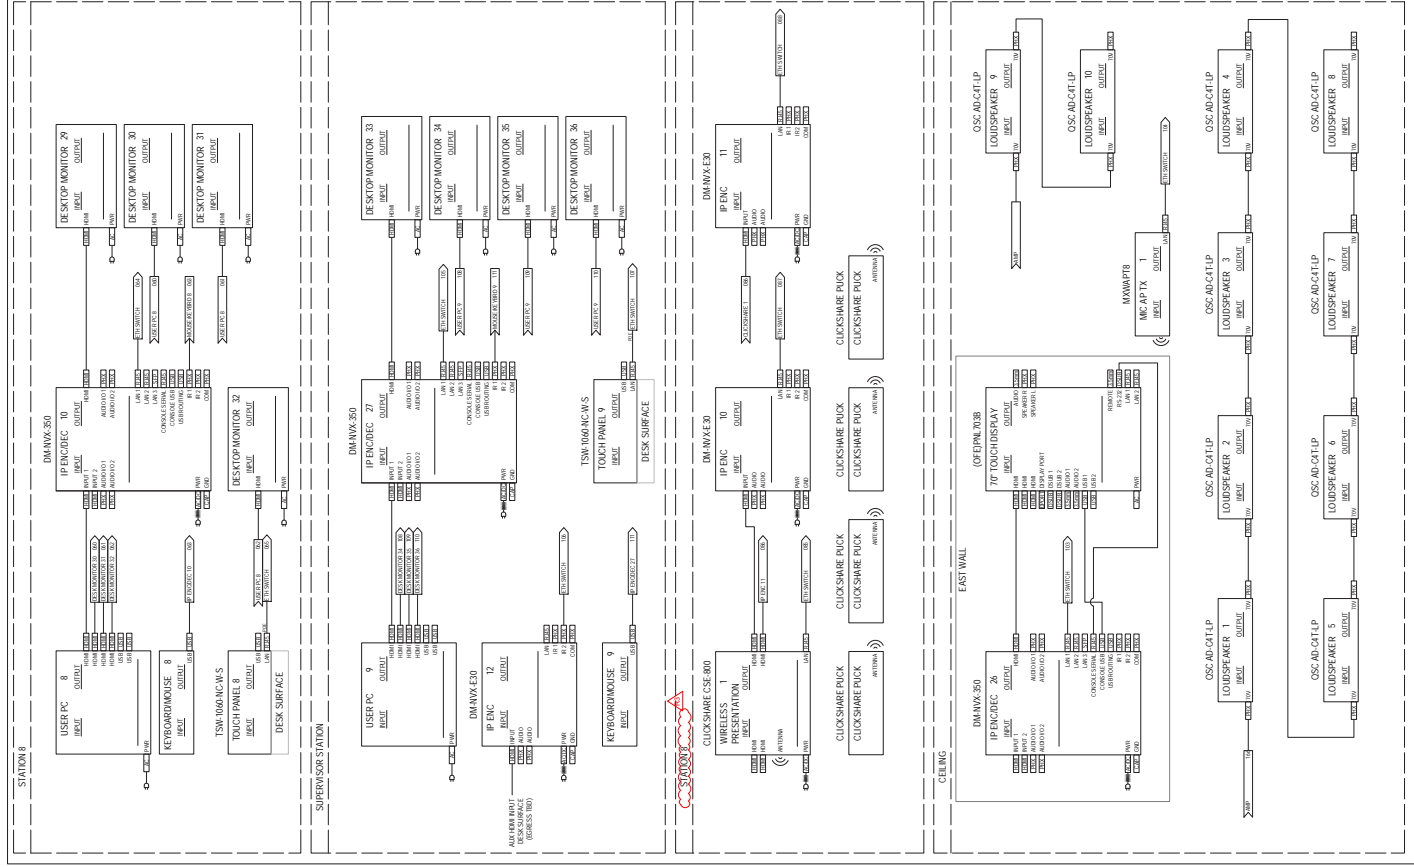[illegible]

