


REVISIONS			
REV NO	DESCRIPTION	DATE	APPROVED

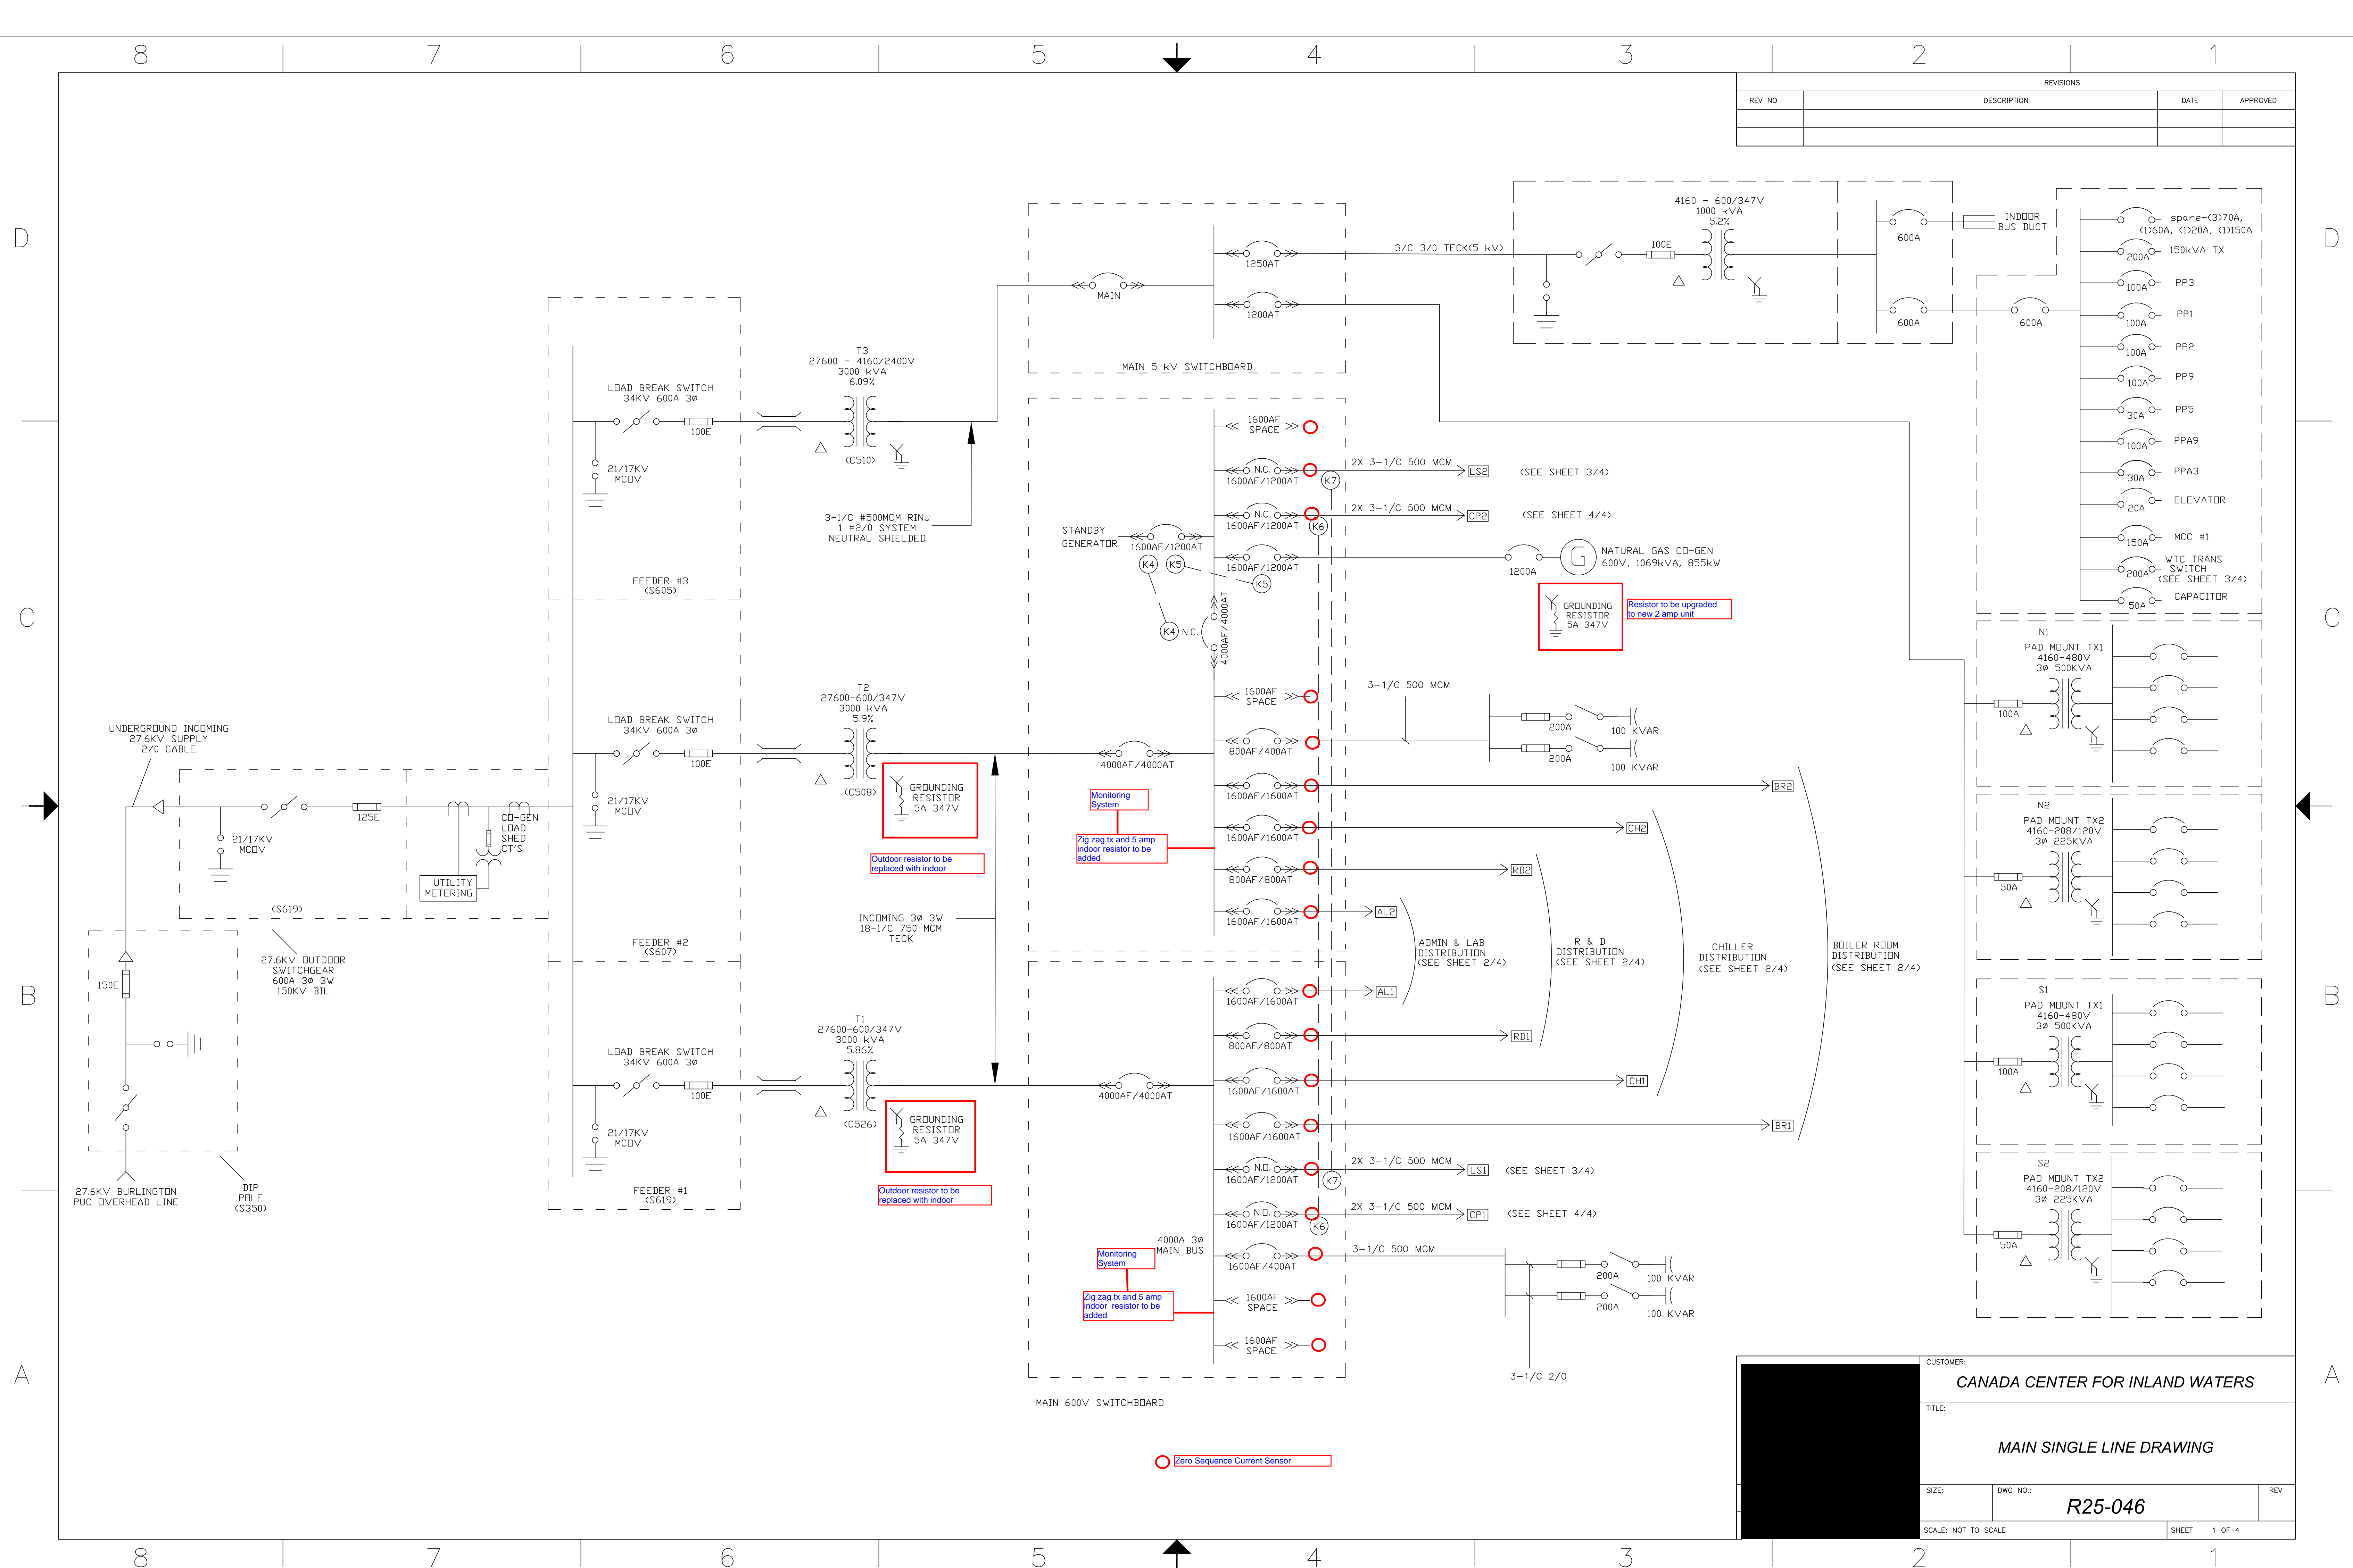

CUSTOMER:		CANADA CENTER FOR INLAND WATERS	
TITLE:		MAIN SINGLE LINE DRAWING	
SIZE:	DWG NO.:	REV	
	R25-046		
SCALE: NOT TO SCALE		SHEET 1 OF 4	