


PRELIMINARY

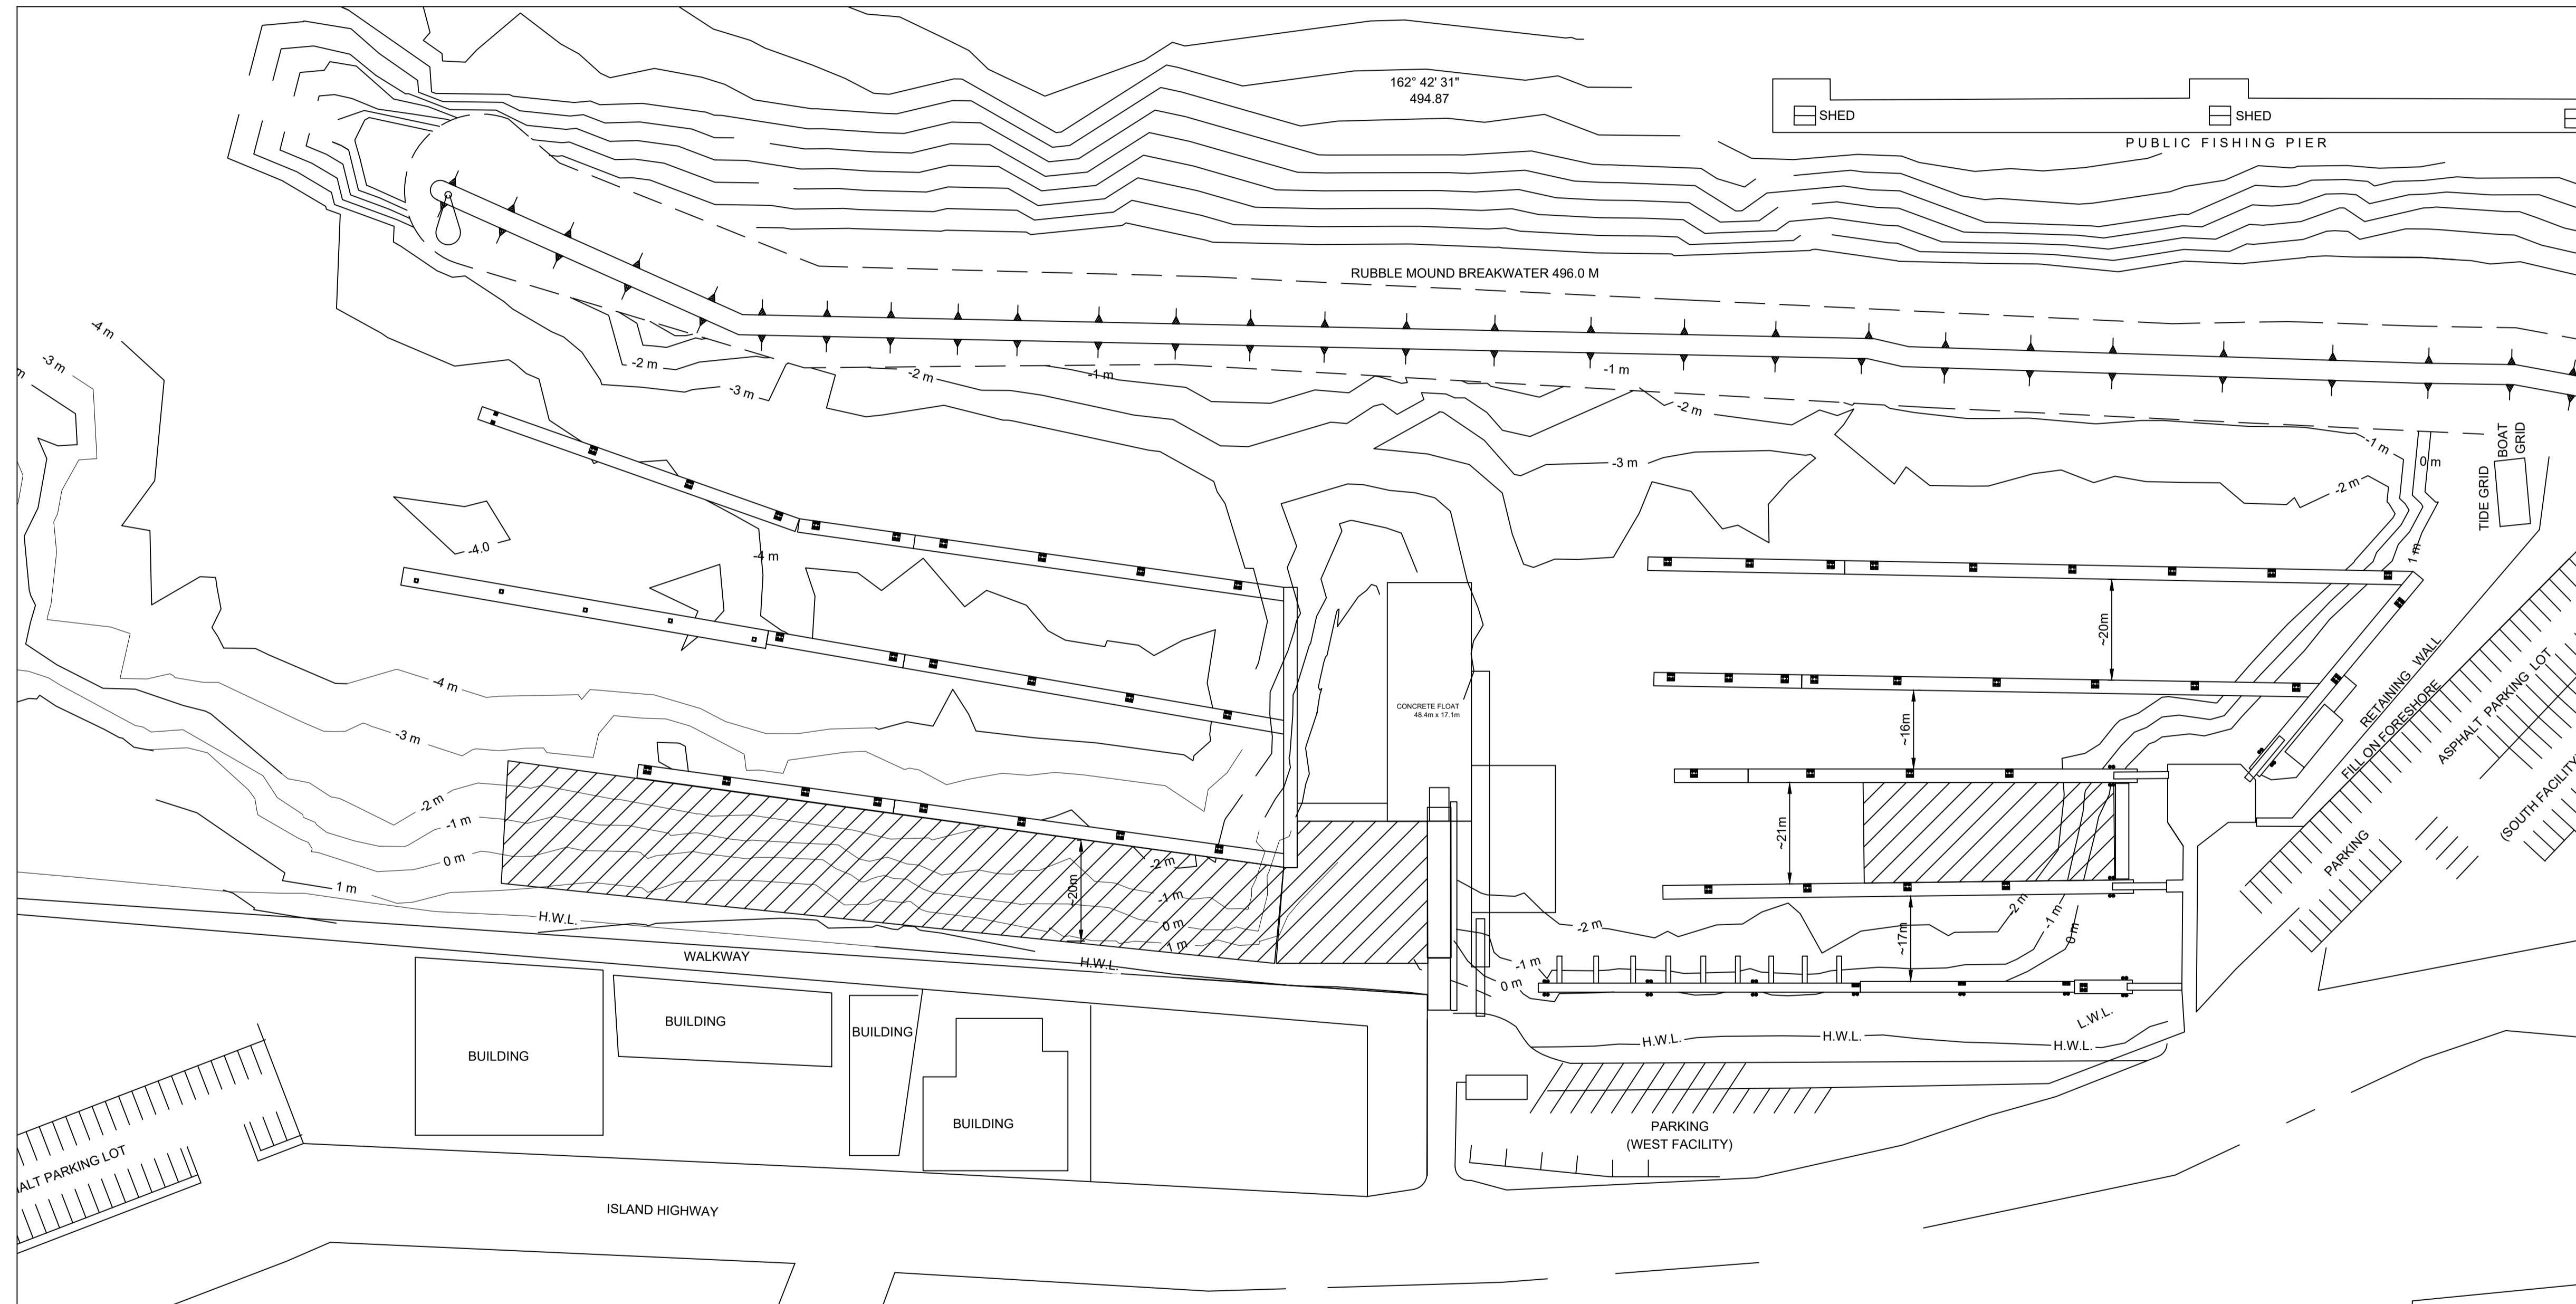

DO NOT SCALE DRAWINGS

Revision/Revision	Description/Description	Date/Date
0	ISSUE FOR TENDER	19/07/17

Client/client
Fisheries & Oceans Canada
Small Craft Harbours Branch
Pacific Division
 200 - 401 Burrard Street
 Vancouver, Canada, V6C 3S4

Project title/Titre du projet
CAMPBELL RIVER
HEAVY EQUIPMENT RENTAL
PHASE 3

Approved by/Approve par
 Designed by/Concept par

Drawn by/Dessine par
 RC
 PWGSC Project Manager/Administrateur de Projets TPSCG

PWGSC, Architectural and Engineering Resources Manager/
 Ressources Architectural et de Directeur d'ingénierie, TPSCG

Client/client
 SCH

Drawing title/Titre du dessin

CAMPBELL RIVER
HARBOUR SITE LAYOUT

GENERAL NOTES:

- THIS DRAWING IS PRELIMINARY - NOT FOR CONSTRUCTION.
- ALL DIMENSIONS ARE IN METERS UNLESS NOTES OTHERWISE.
- ELEVATIONS ARE IN METRES & ARE TO TIDE AND CHART DATUM.
- PLAN AND BATHYMETRY BASED ON SMALL CRAFT HARBOURS FACILITY PLAN FOR CAMPBELL RIVER.
- PROPOSED DREDGE AREA

6. TIDES:

TIDE & CHART DATUM	
HIGHER HIGH WATER LEVEL (H.H.W.L.)	+4.8m
MEAN WATER LEVEL (M.W.L.)	+2.9m
LOWER LOW WATER LEVEL (L.L.W.L.)	0.2m

