


FOR CONTINUATION REFER TO DW M57

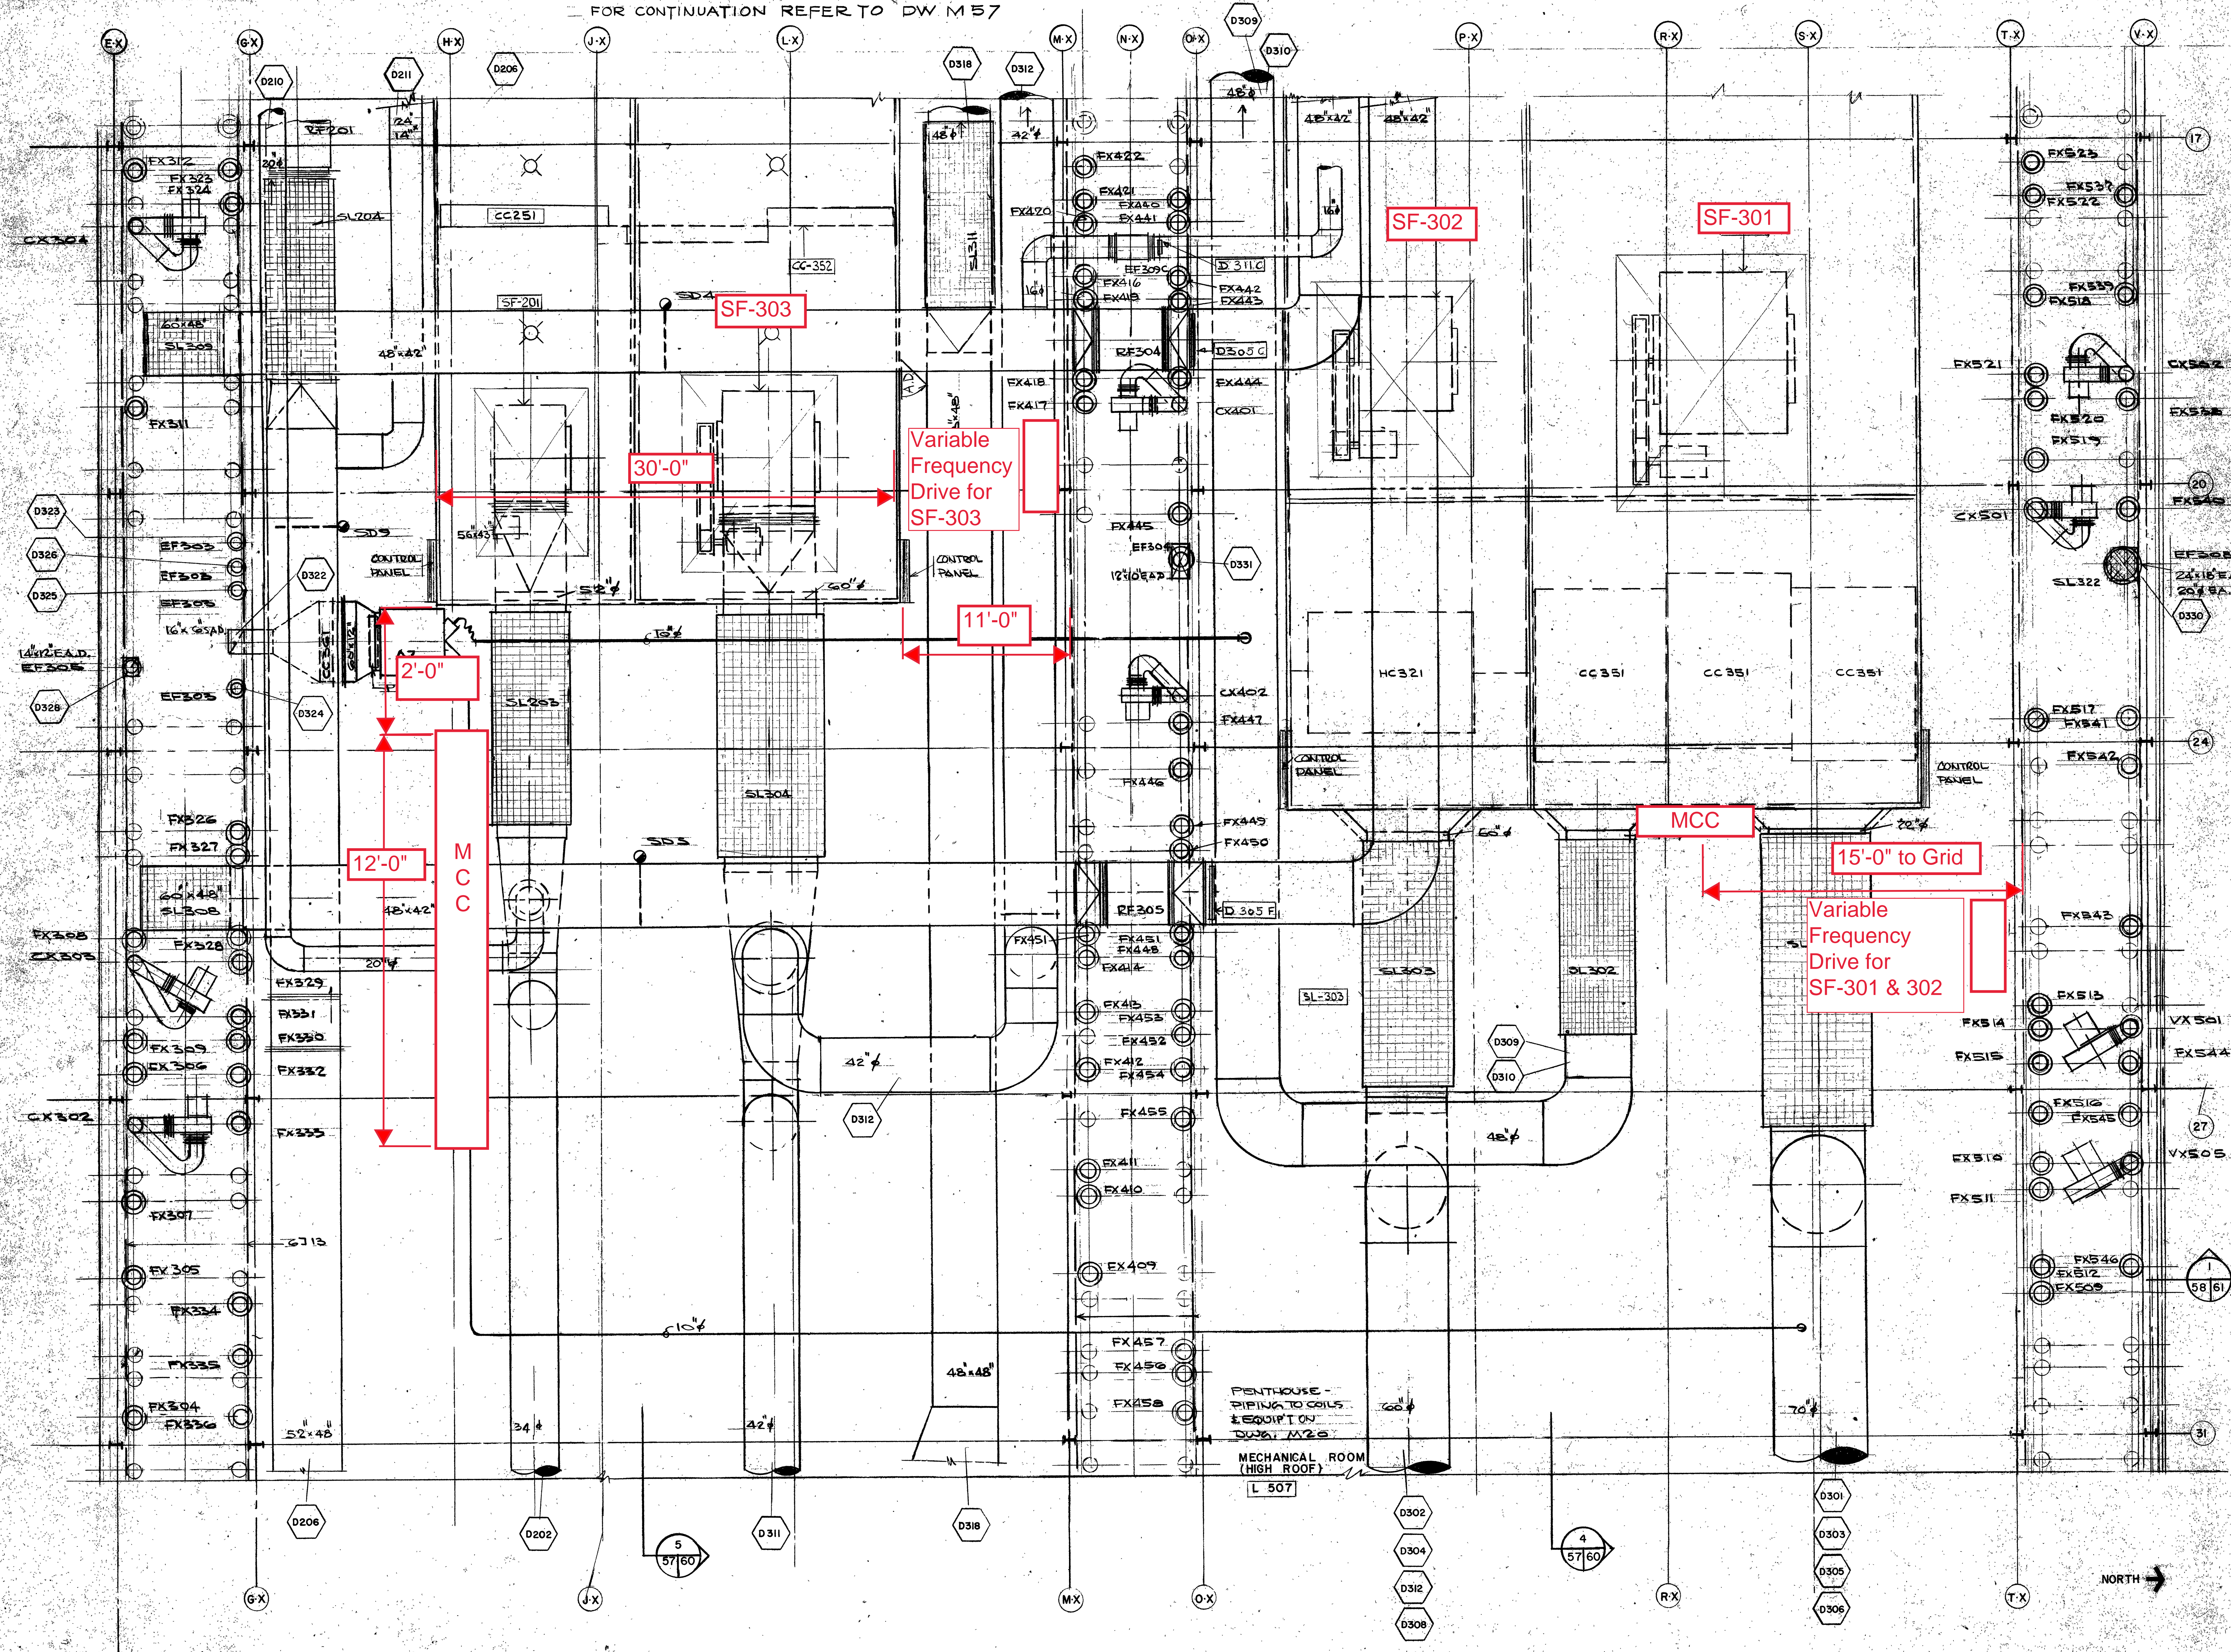

FOR CONTINUATION REFER TO DWG M59

SCALE: 1/4" = 1'-0"

Department of Public Works
Ministère des Travaux publics

Mohat, Moffat & Kinoshita
Architects, Engineers and Planners

CAPITAL REGION
RÉGION DE LA CAPITALE

A.D. WILSON
REGIONAL DIRECTOR
DIRECTEUR REGIONAL

W.N. THOMAS
REGIONAL MANAGER
DESIGN AND CONSTRUCTION
ADMINISTRATEUR REGIONAL
ÉTUDES ET CONSTRUCTION

KEY PLAN

Project title: OTTAWA ONTARIO
RESEARCH CENTRE
HEALTH PROTECTION BRANCH
NATIONAL HEALTH & WELFARE

LAB WING
NEW VARIABLE
FREQUENCY DRIVE
LOCATIONS

Designed by: [Signature] Date: [Blank]
Checked by: P.K. Date: JAN 1973
Reviewed by: K.J. Date: JAN 1973
Approved by: [Signature] Date: [Blank]

D.P.W. Project Manager: [Blank] Administrative de projets: [Blank]
Project number: 30-78636
Drawing no: M58 of 75