

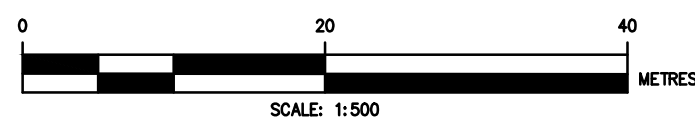


THIS DRAWING INCLUDES CIVIL, ELECTRICAL, AND UTILITY SCOPE. CONTRACTOR TO ENSURE THAT ALL SUBCONTRACTORS HAVE A COPY OF ALL CONTRACT DRAWINGS. ALL REFERENCES TO BELL AND HYDRO ONE ARE FOR COMPLETE UNDERSTANDING OF THE WORKS. BELL AND HYDRO ONE WORKS WILL BE PAID DIRECTLY BY THE OWNER AND ARE NOT IN THE CONTRACTOR'S SCOPE. THE CONTRACTOR IS EXPECTED TO COORDINATE WITH BELL AND HYDRO ONE THROUGHOUT CONSTRUCTION. NOTE: TREES NOT SHOWN. CONTRACTOR RESPONSIBLE FOR MITIGATING DAMAGE TO EXISTING VEGETATION.

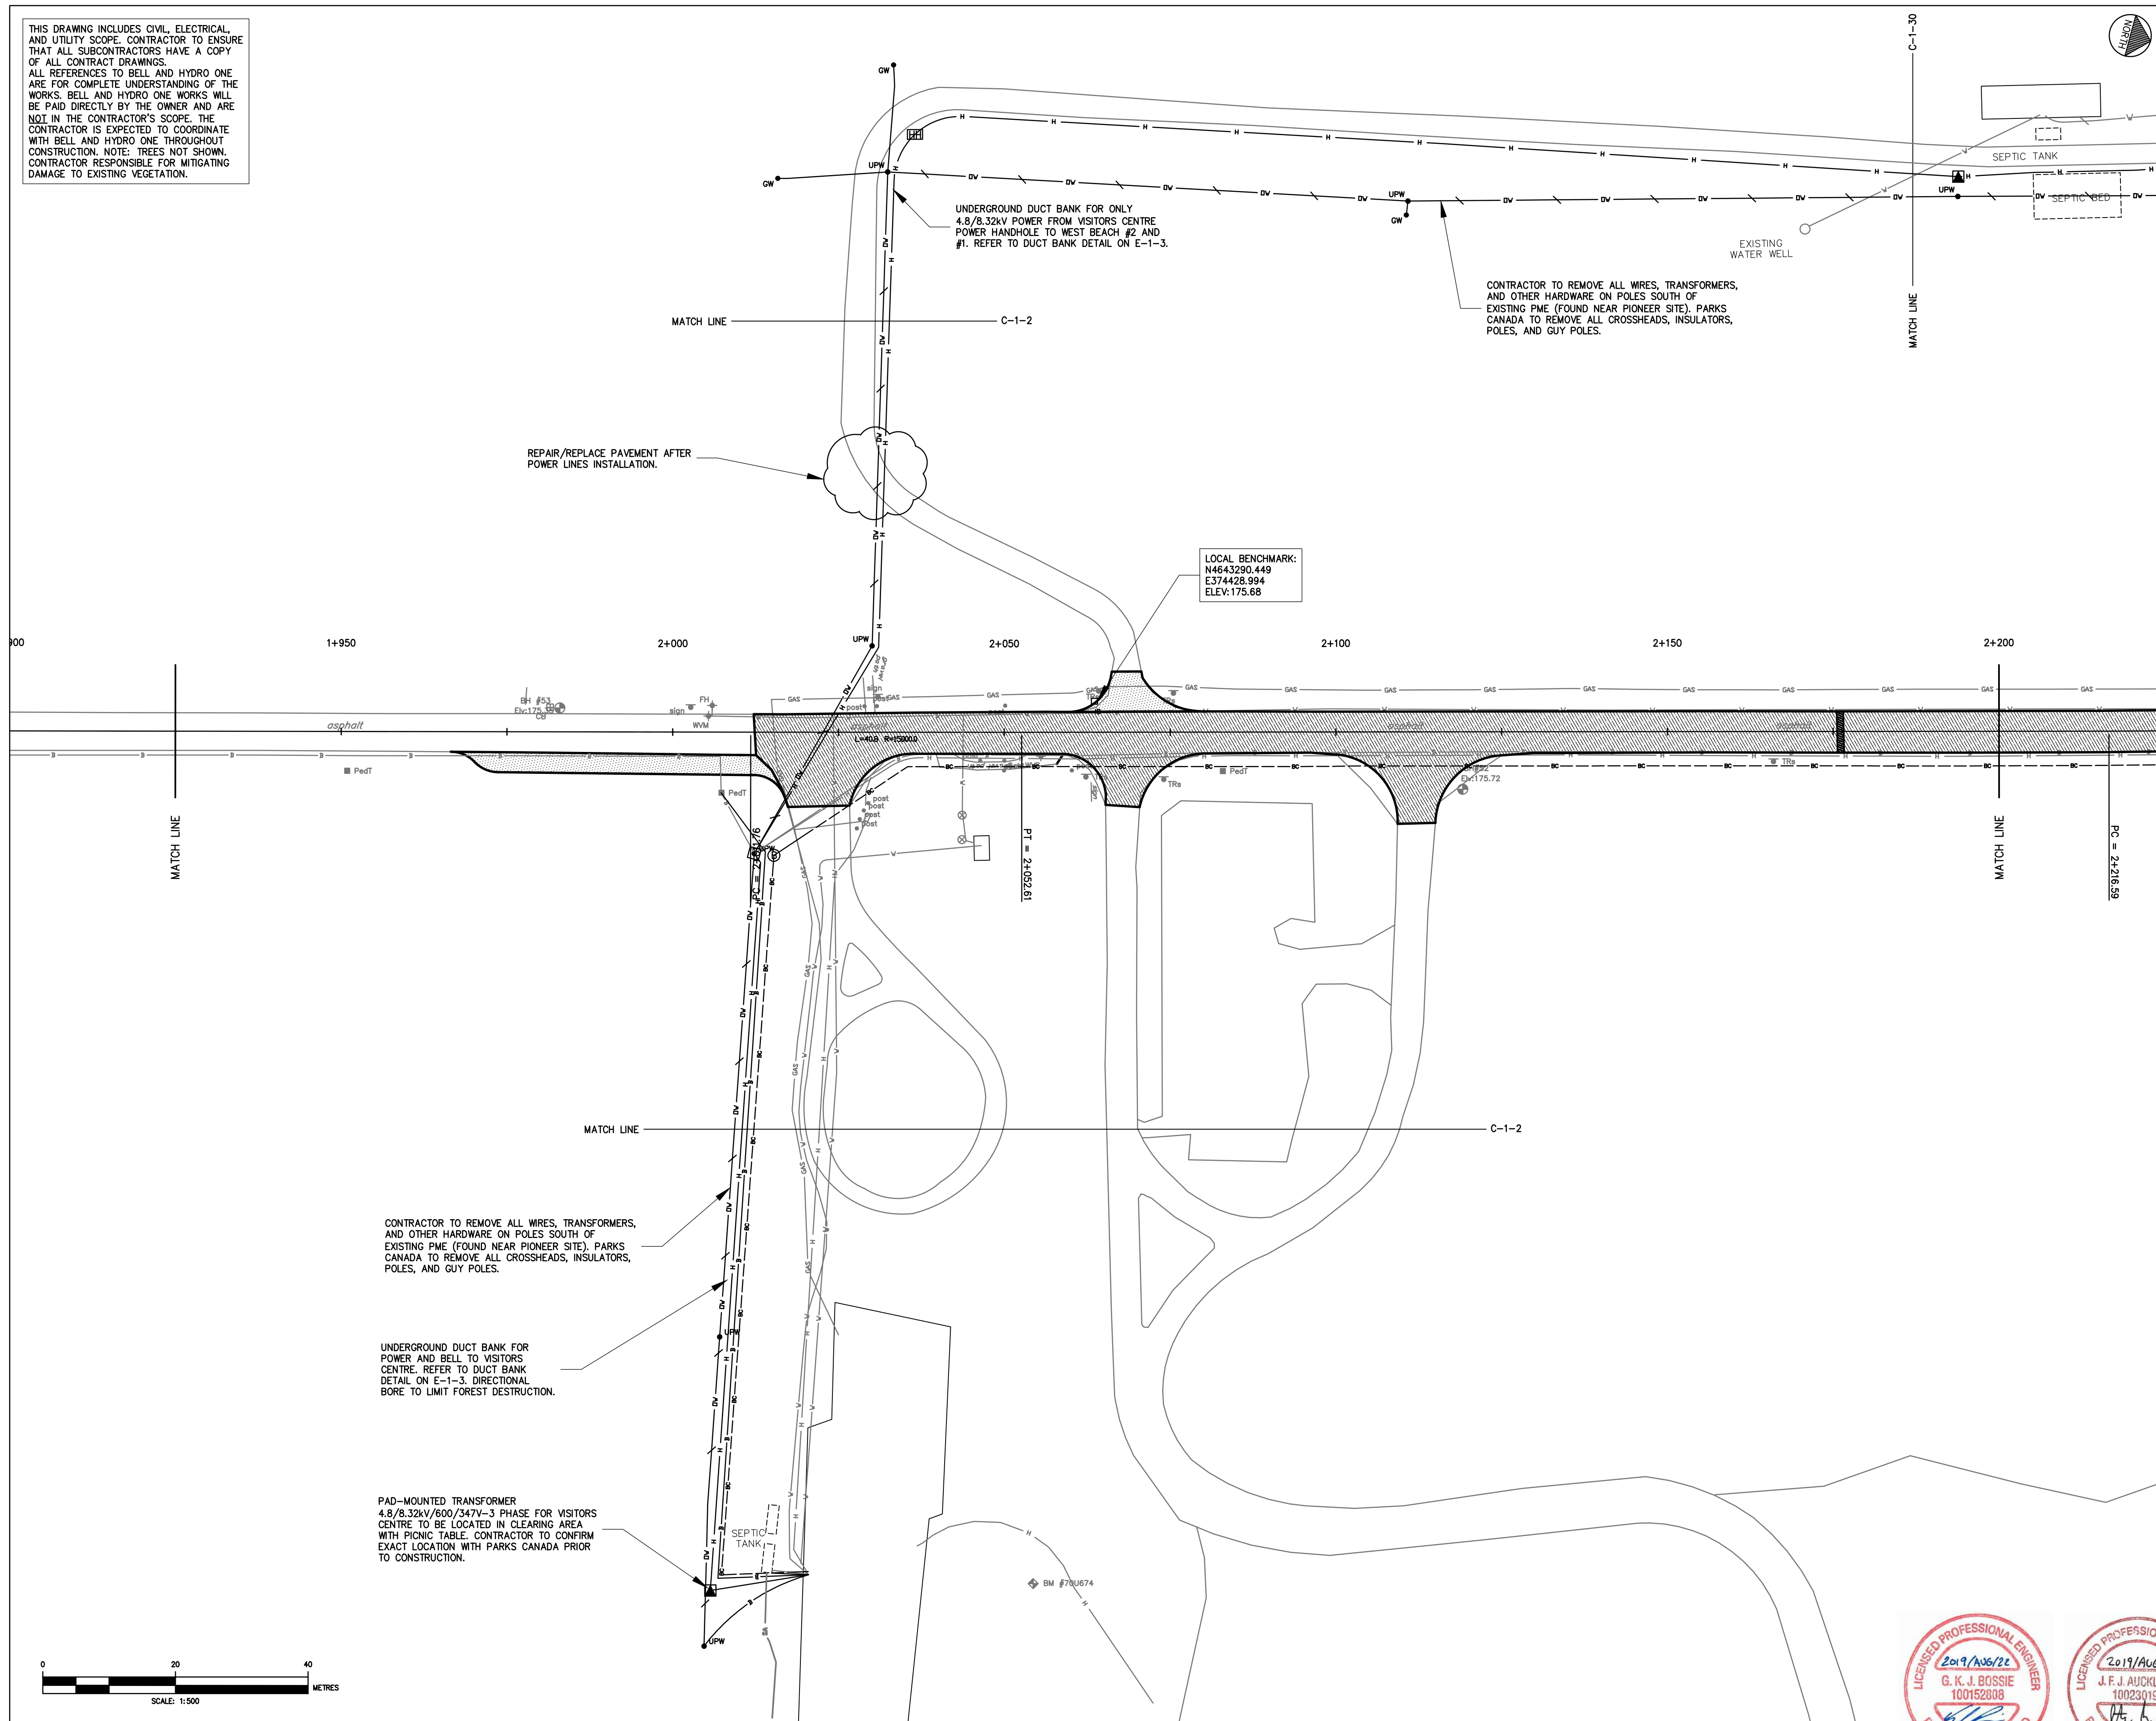

Public Works and
Government Services Canada
Architectural and Engineering Services
Ontario Region

Travaux publics et
Services gouvernementaux Canada
Services d'architecture et de génie
Région de l'Ontario

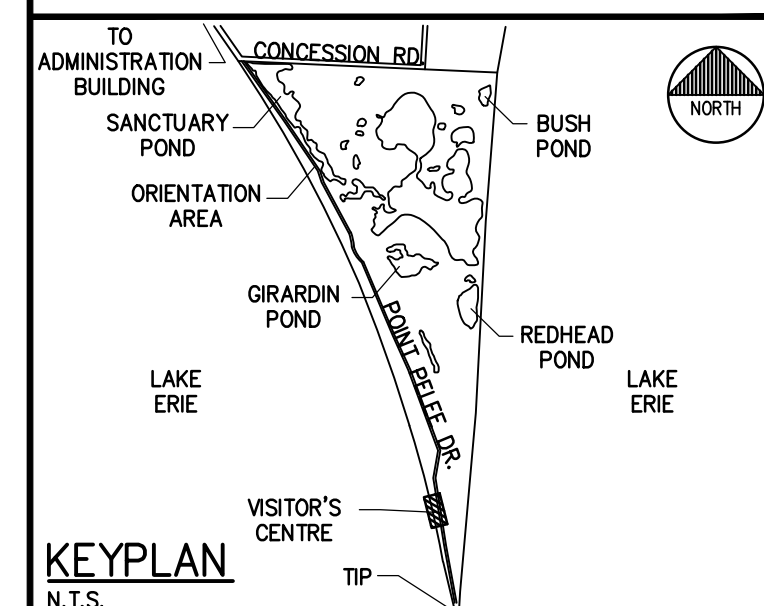

LEGEND

GW • GP • UPW •	OVERHEAD WIRE TO BE REMOVED
H	HYDRO FIXTURES TO BE REMOVED
—	EXISTING UNDERGROUND HYDRO
PEDT	EXISTING UNDERGROUND BELL
GAS	EXISTING BELL PEDESTAL
—	EXISTING 50mm ^ø GAS SERVICE
—	EXISTING WATERMAIN
—	ABANDONED WATERMAIN
FH	EXISTING HYDRANT
⊕	EXISTING WATER VALVE
⊕	EXISTING IRON BAR
TR	EXISTING SIGN
—	EXISTING BUILDING OUTLINE
CB	EXISTING CATCHBASIN
O	NEW BOLLARDS
⬢	NEW SECTIONALIZER
⬢	NEW TRANSFORMER
⬢	NEW BELL F.O. HANDWELL
PEDT	NEW BELL PEDESTAL
⬢	NEW HYDRO HANDHOLE
—	NEW DIRECT BURIED HYDRO
—	NEW UNDERGROUND BELL CONDUIT
—	NEW DIRECT BURIED BELL
⊕	BOREHOLE LOCATION
—	ROAD REHABILITATION — MILLING
—	ROAD RECONSTRUCTION — FULL

REFER TO TYPICAL ROAD CROSS SECTIONS ON D-1-2

1	ISSUED FOR TENDER	AUG 2019
revision	description	date

Do not scale drawings.
Verify all dimensions and conditions on site and immediately
notify the departmental representative of all discrepancies.

A	Detail No.
B	No. du détail
C	drawing no. — where detail required dessin no. — où détail exigé
C	drawing no. — where detailed dessin no. — où détaillé

project title
titre du projet
LEAMINGTON ONTARIO
PARKS CANADA
POINT PELEE NATIONAL PARK
OF CANADA
PC MAIN
ROADWORK RECAPITALIZATION

drawing title
titre du dessin
POINT PELEE DRIVE
PLAN
STA. 1+925 TO STA. 2+200

drawn by
dessiné par
J.AUCKLAND

designed by
conçu par
J.AUCKLAND

approved by
approuvé par
K.BOSSIE

bid
soumission
D.BANNON

project manager
administrateur
de projets

project date
date du projet
2019-08-22

project no.
no. du projet
R.077178.001

drawing no.
dessiné no.
C-1-29R

