


Base Command Section CFB Gagetown
Contact: MWO Allan Corrie
Description: Building D21


Property of DND
Canada CFB
Gagetown
Oromocto, NB

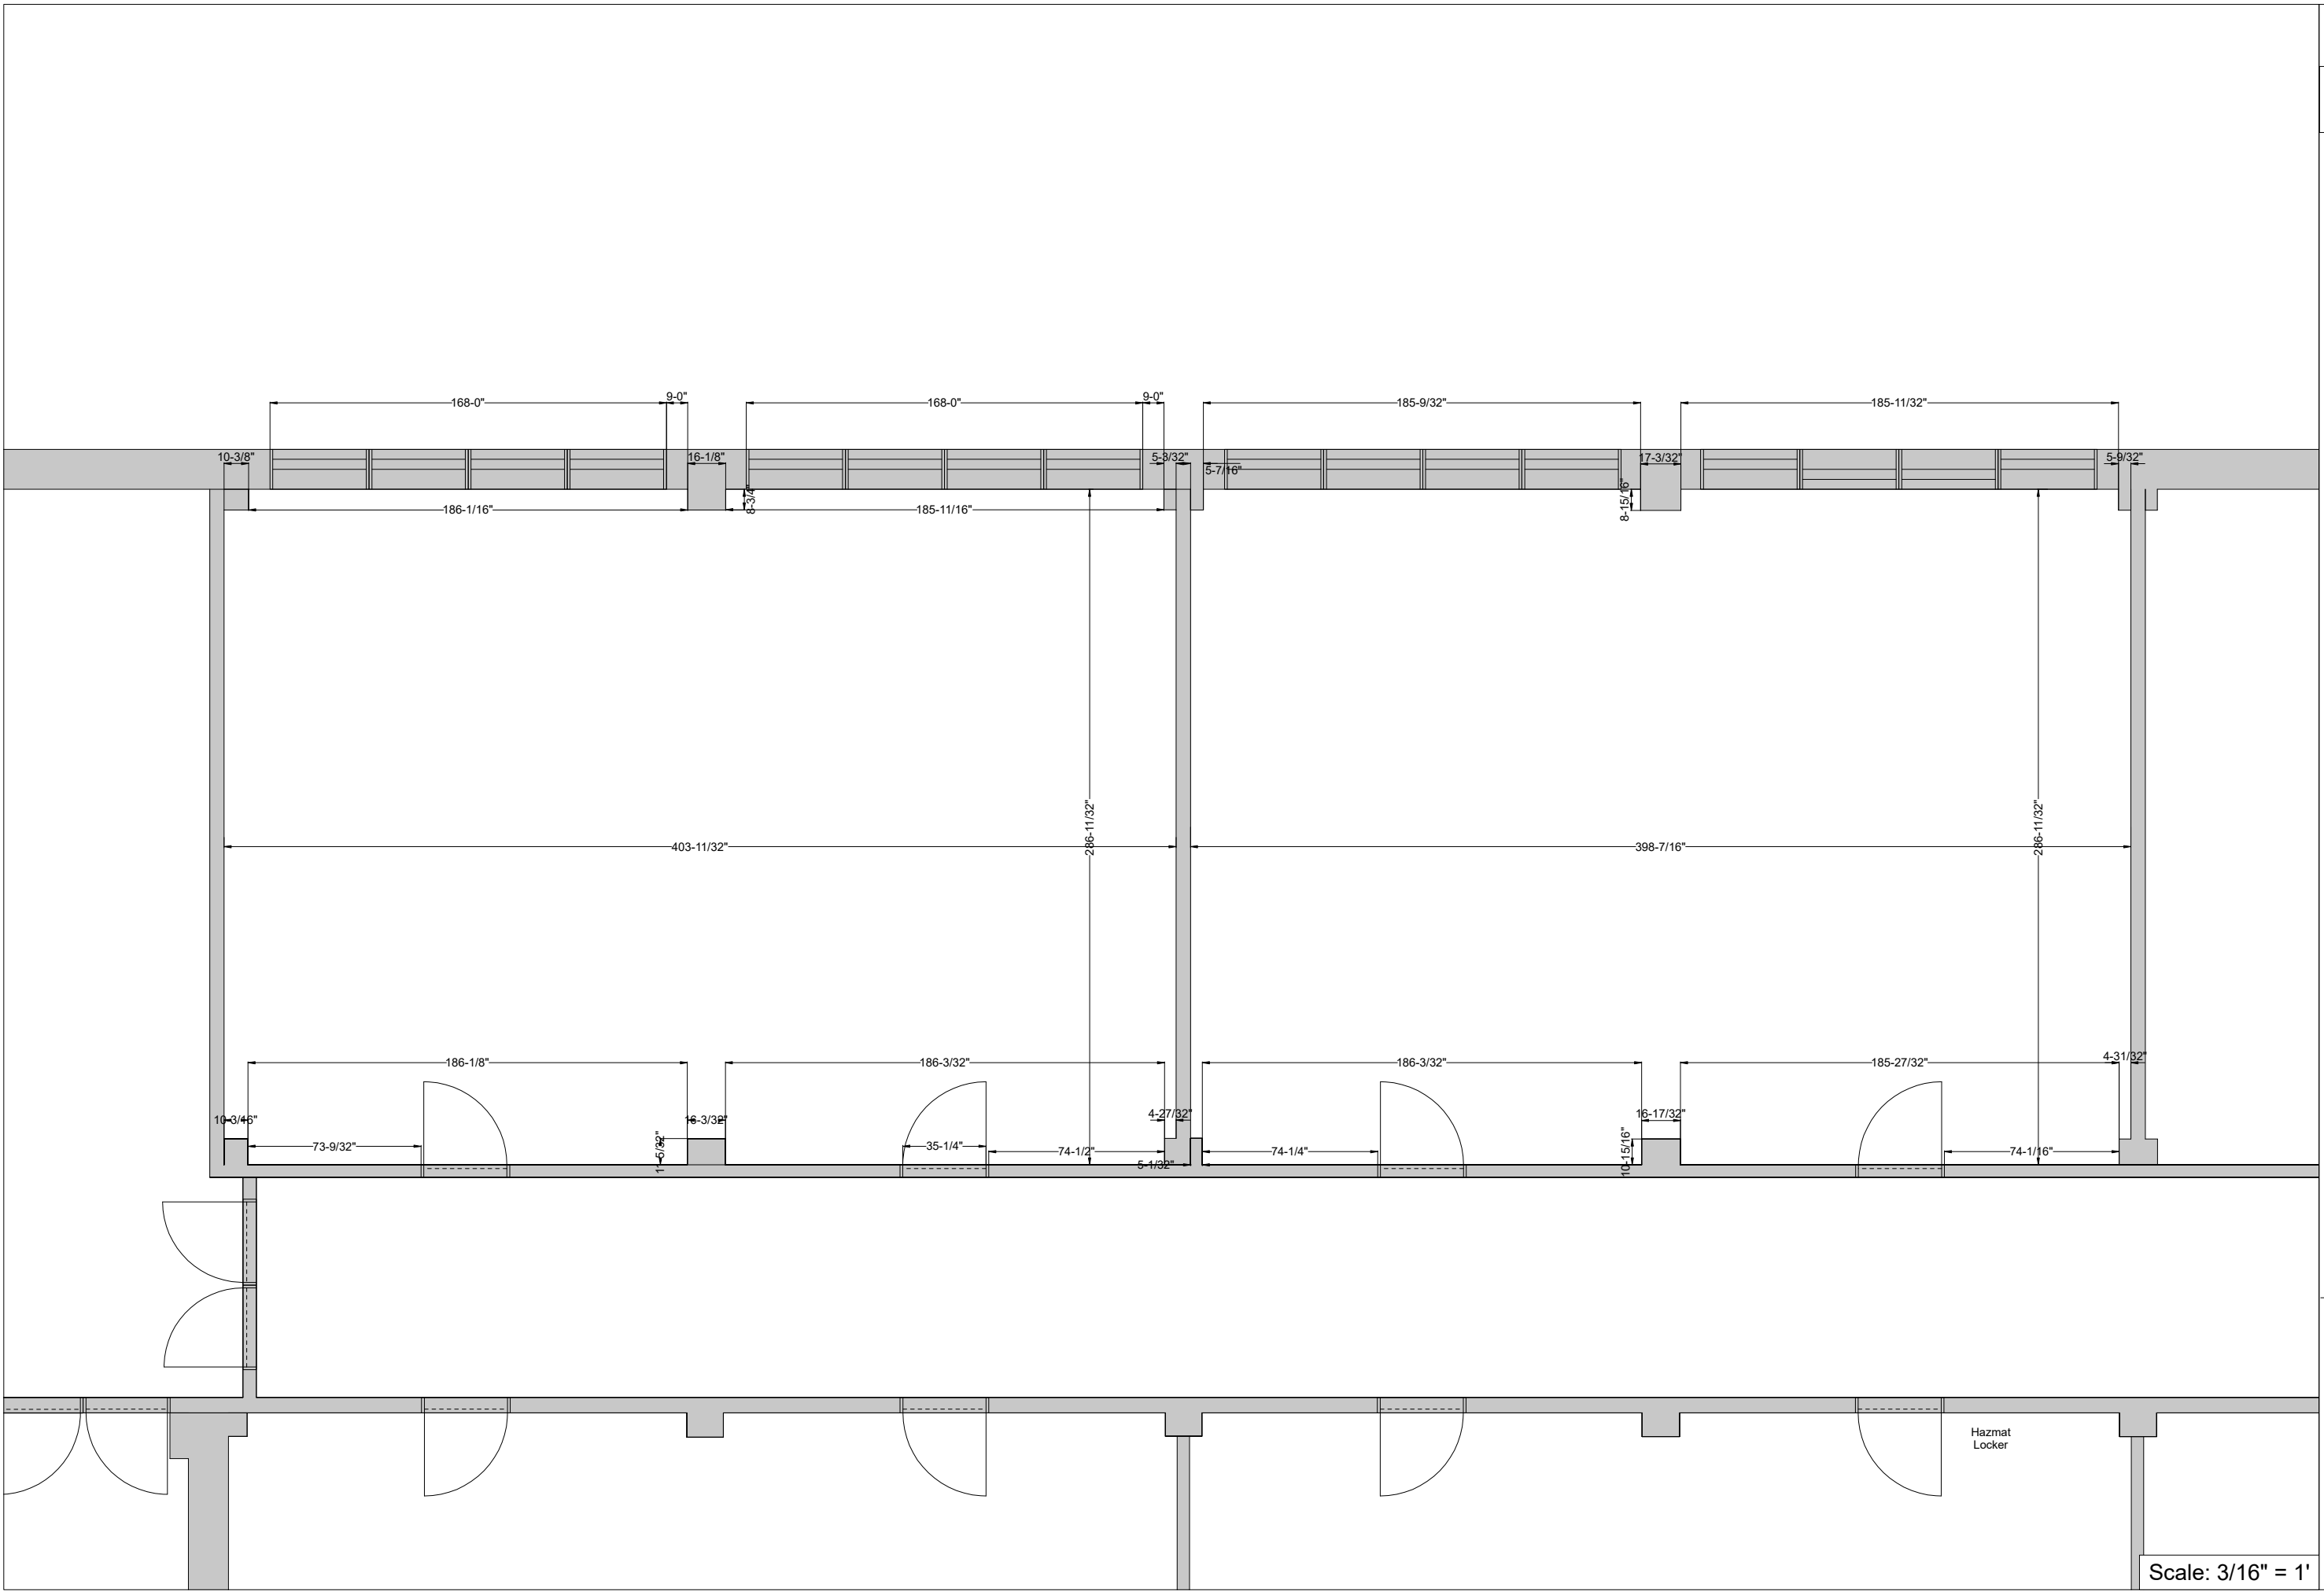


Scale: 3/16" = 1'

Base Command Section CFB Gagetown
Contact: MWO Allan Corrie
Description: Building D21

Property of DND
Canada CFB
Gagetown
Oromocto, NB

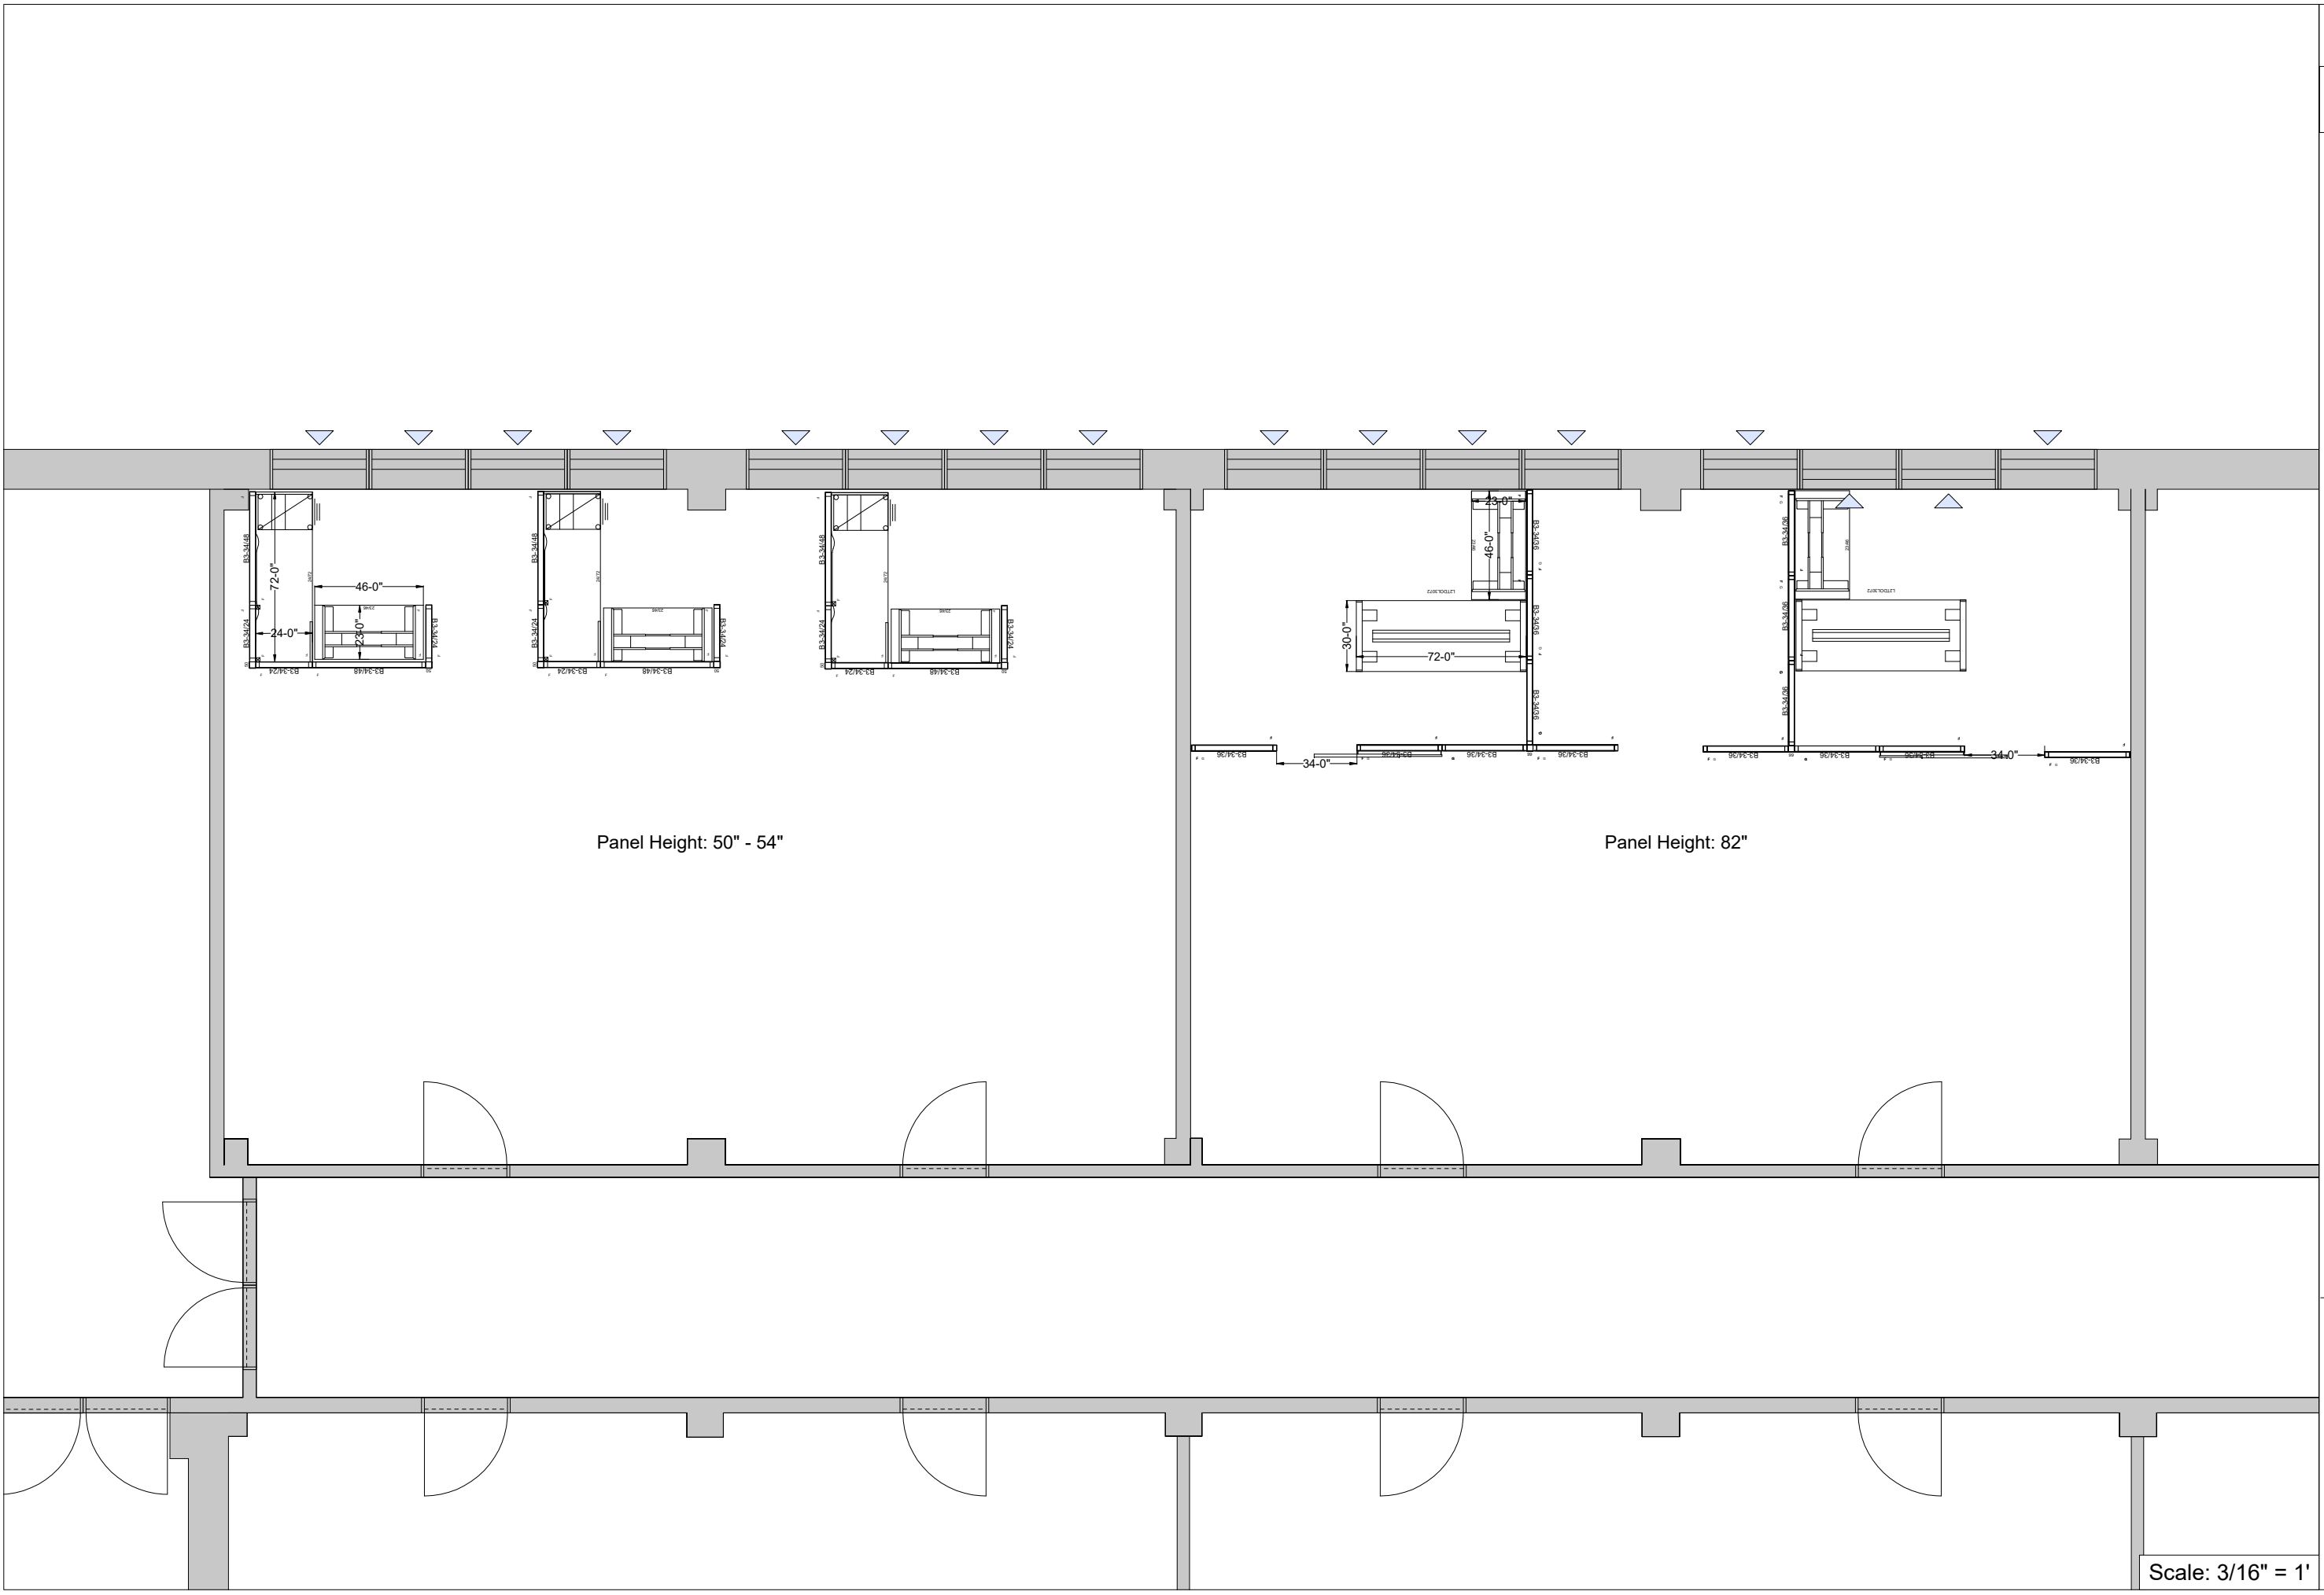

Scale: 3/16" = 1'

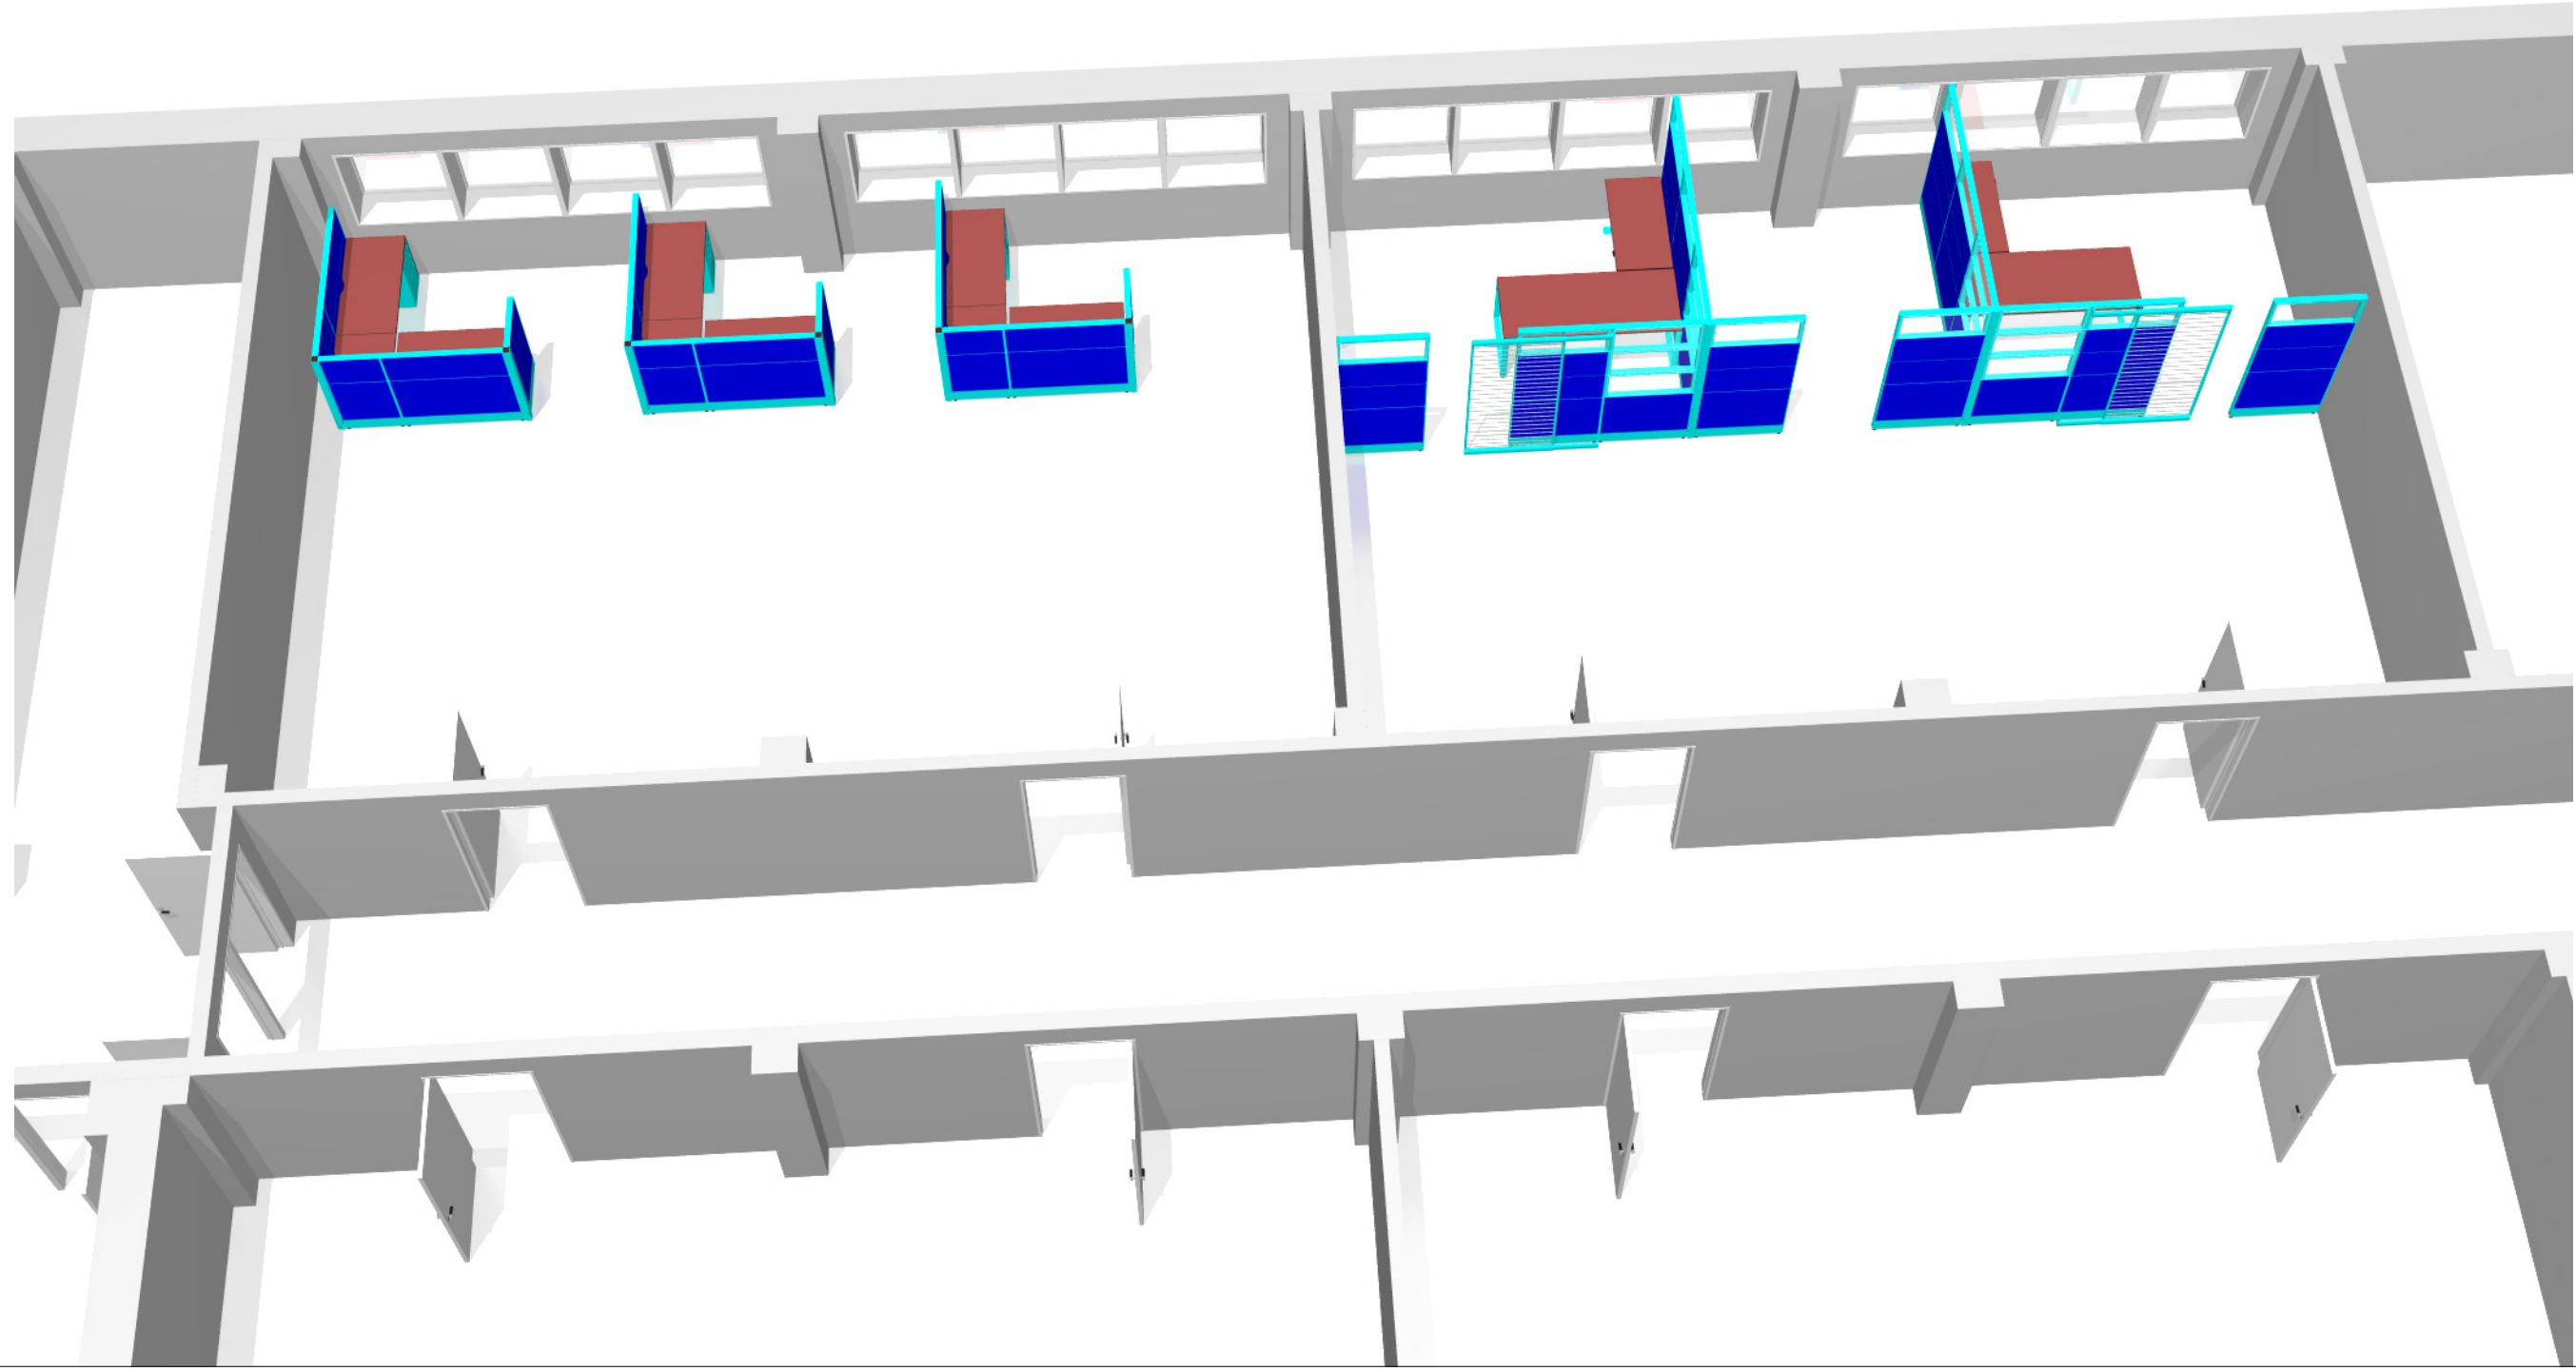

Base Command Section CFB Gagetown
Contact: MWO Allan Corrie
Description: Building D21

Property of DND
Canada CFB
Gagetown
Ormocto, NB