



SITE PLAN SHOWING PROPOSED AND REGISTERED CHARGES ON LOT A SECTION 2 TOWNSHIP 23 ODYD PLAN EPP27682

BCGS 82E.094

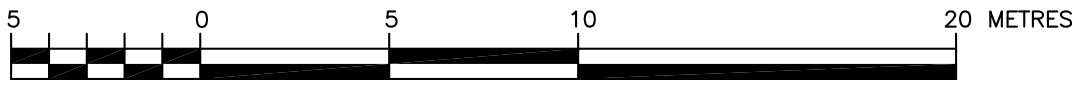

THE INTENDED PLOT SIZE OF THIS PLAN IS 432mm IN WIDTH BY 280mm IN HEIGHT (B SIZE) WHEN PLOTTED AT A SCALE OF 1:500

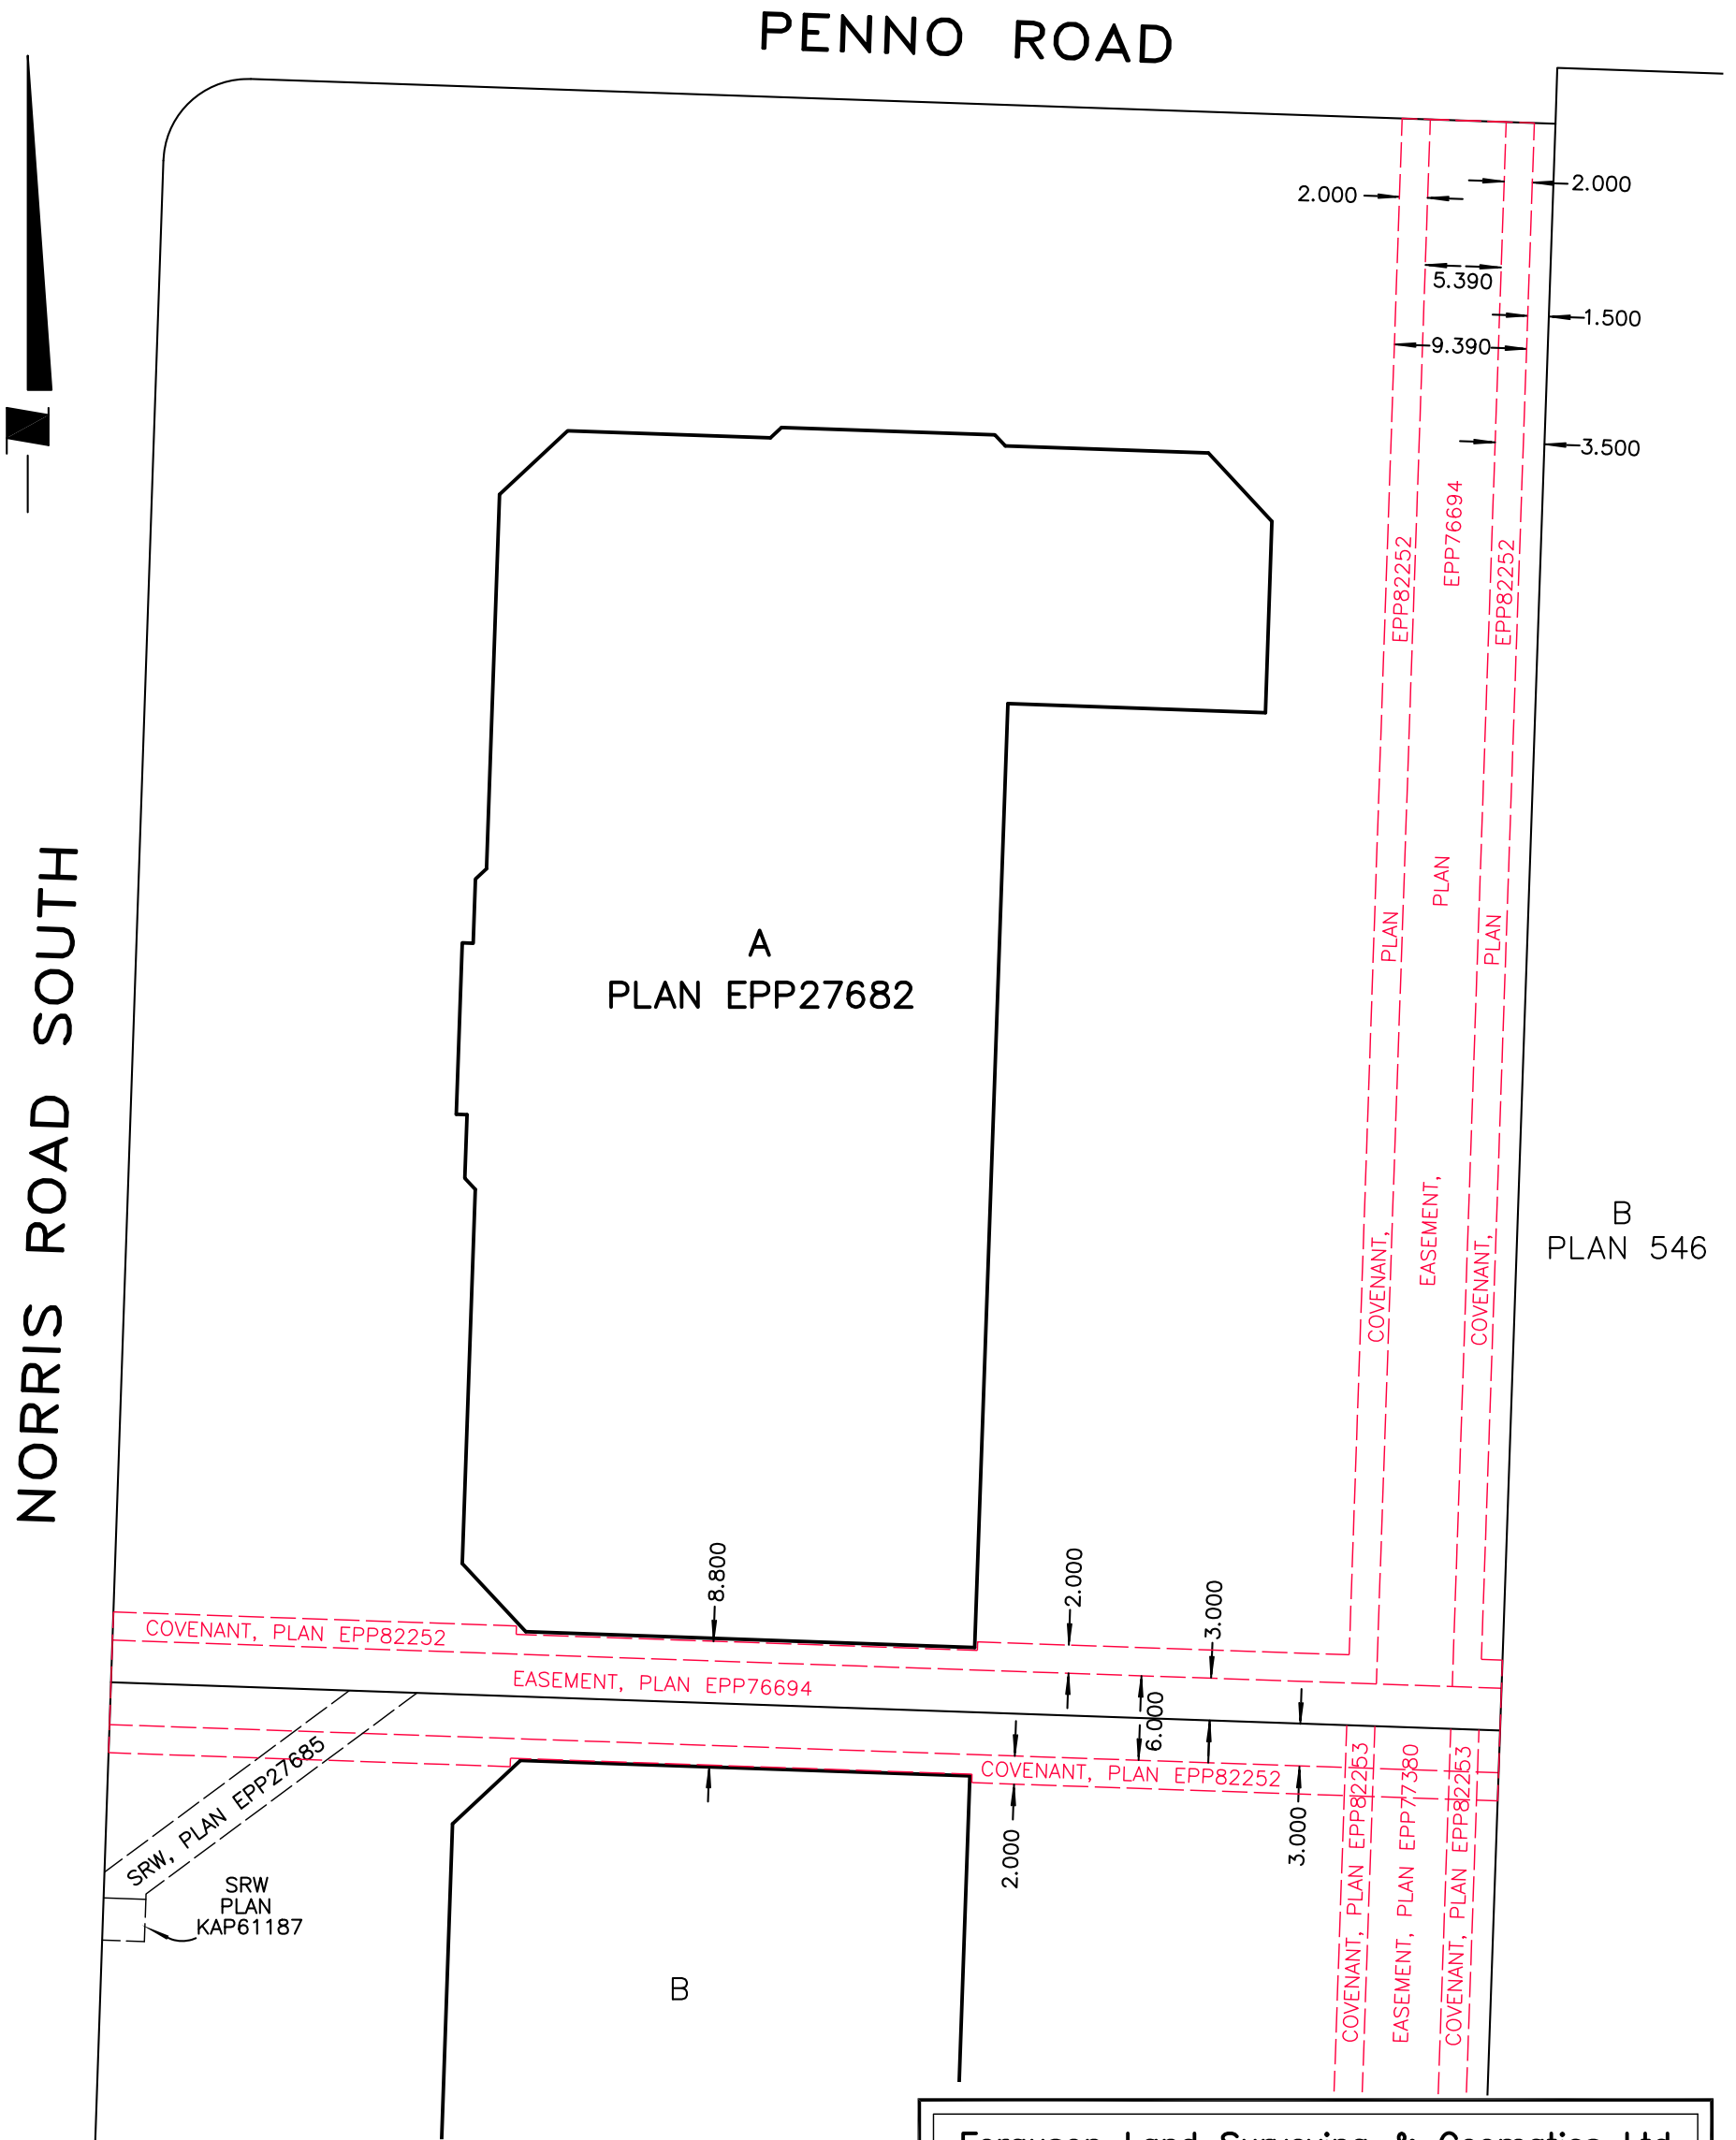

LEGEND

- DENOTES REGISTERED CHARGE
- DENOTES PROPOSED (UNREGISTERED) CHARGE

Ferguson Land Surveying & Geomatics Ltd.

B.C. AND CANADA LAND SURVEYORS
404-1630 PANDOSY STREET, KELOWNA, B.C.
TELEPHONE (250) 763-3115 FAX (250) 763-0321

JOB No 19463-BUILDING A-V2

S:\Shared (Aug 10, 2006)\Job_Files\194XX\19463\19463-SITE-PLAN-BUILDING A.DWG
DRFTD BY: CF/RD FB/PG:

DATE: JUNE 29, 2018