
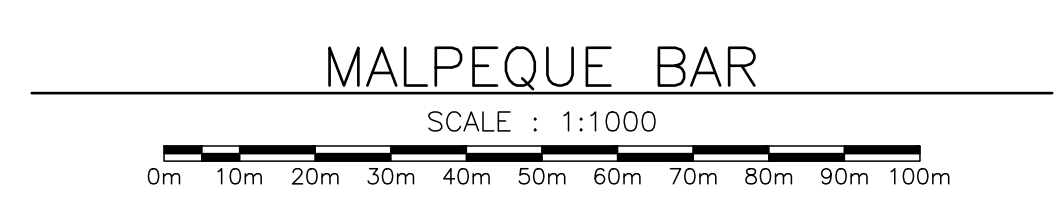


Malpeque Bar
 10-19
 Soundings are in metres
 MTD, which is 2.11 metres
 of concrete at BM on Malpeque Wharf
 GPS Positioning
 by Chief D. Hughes
 00

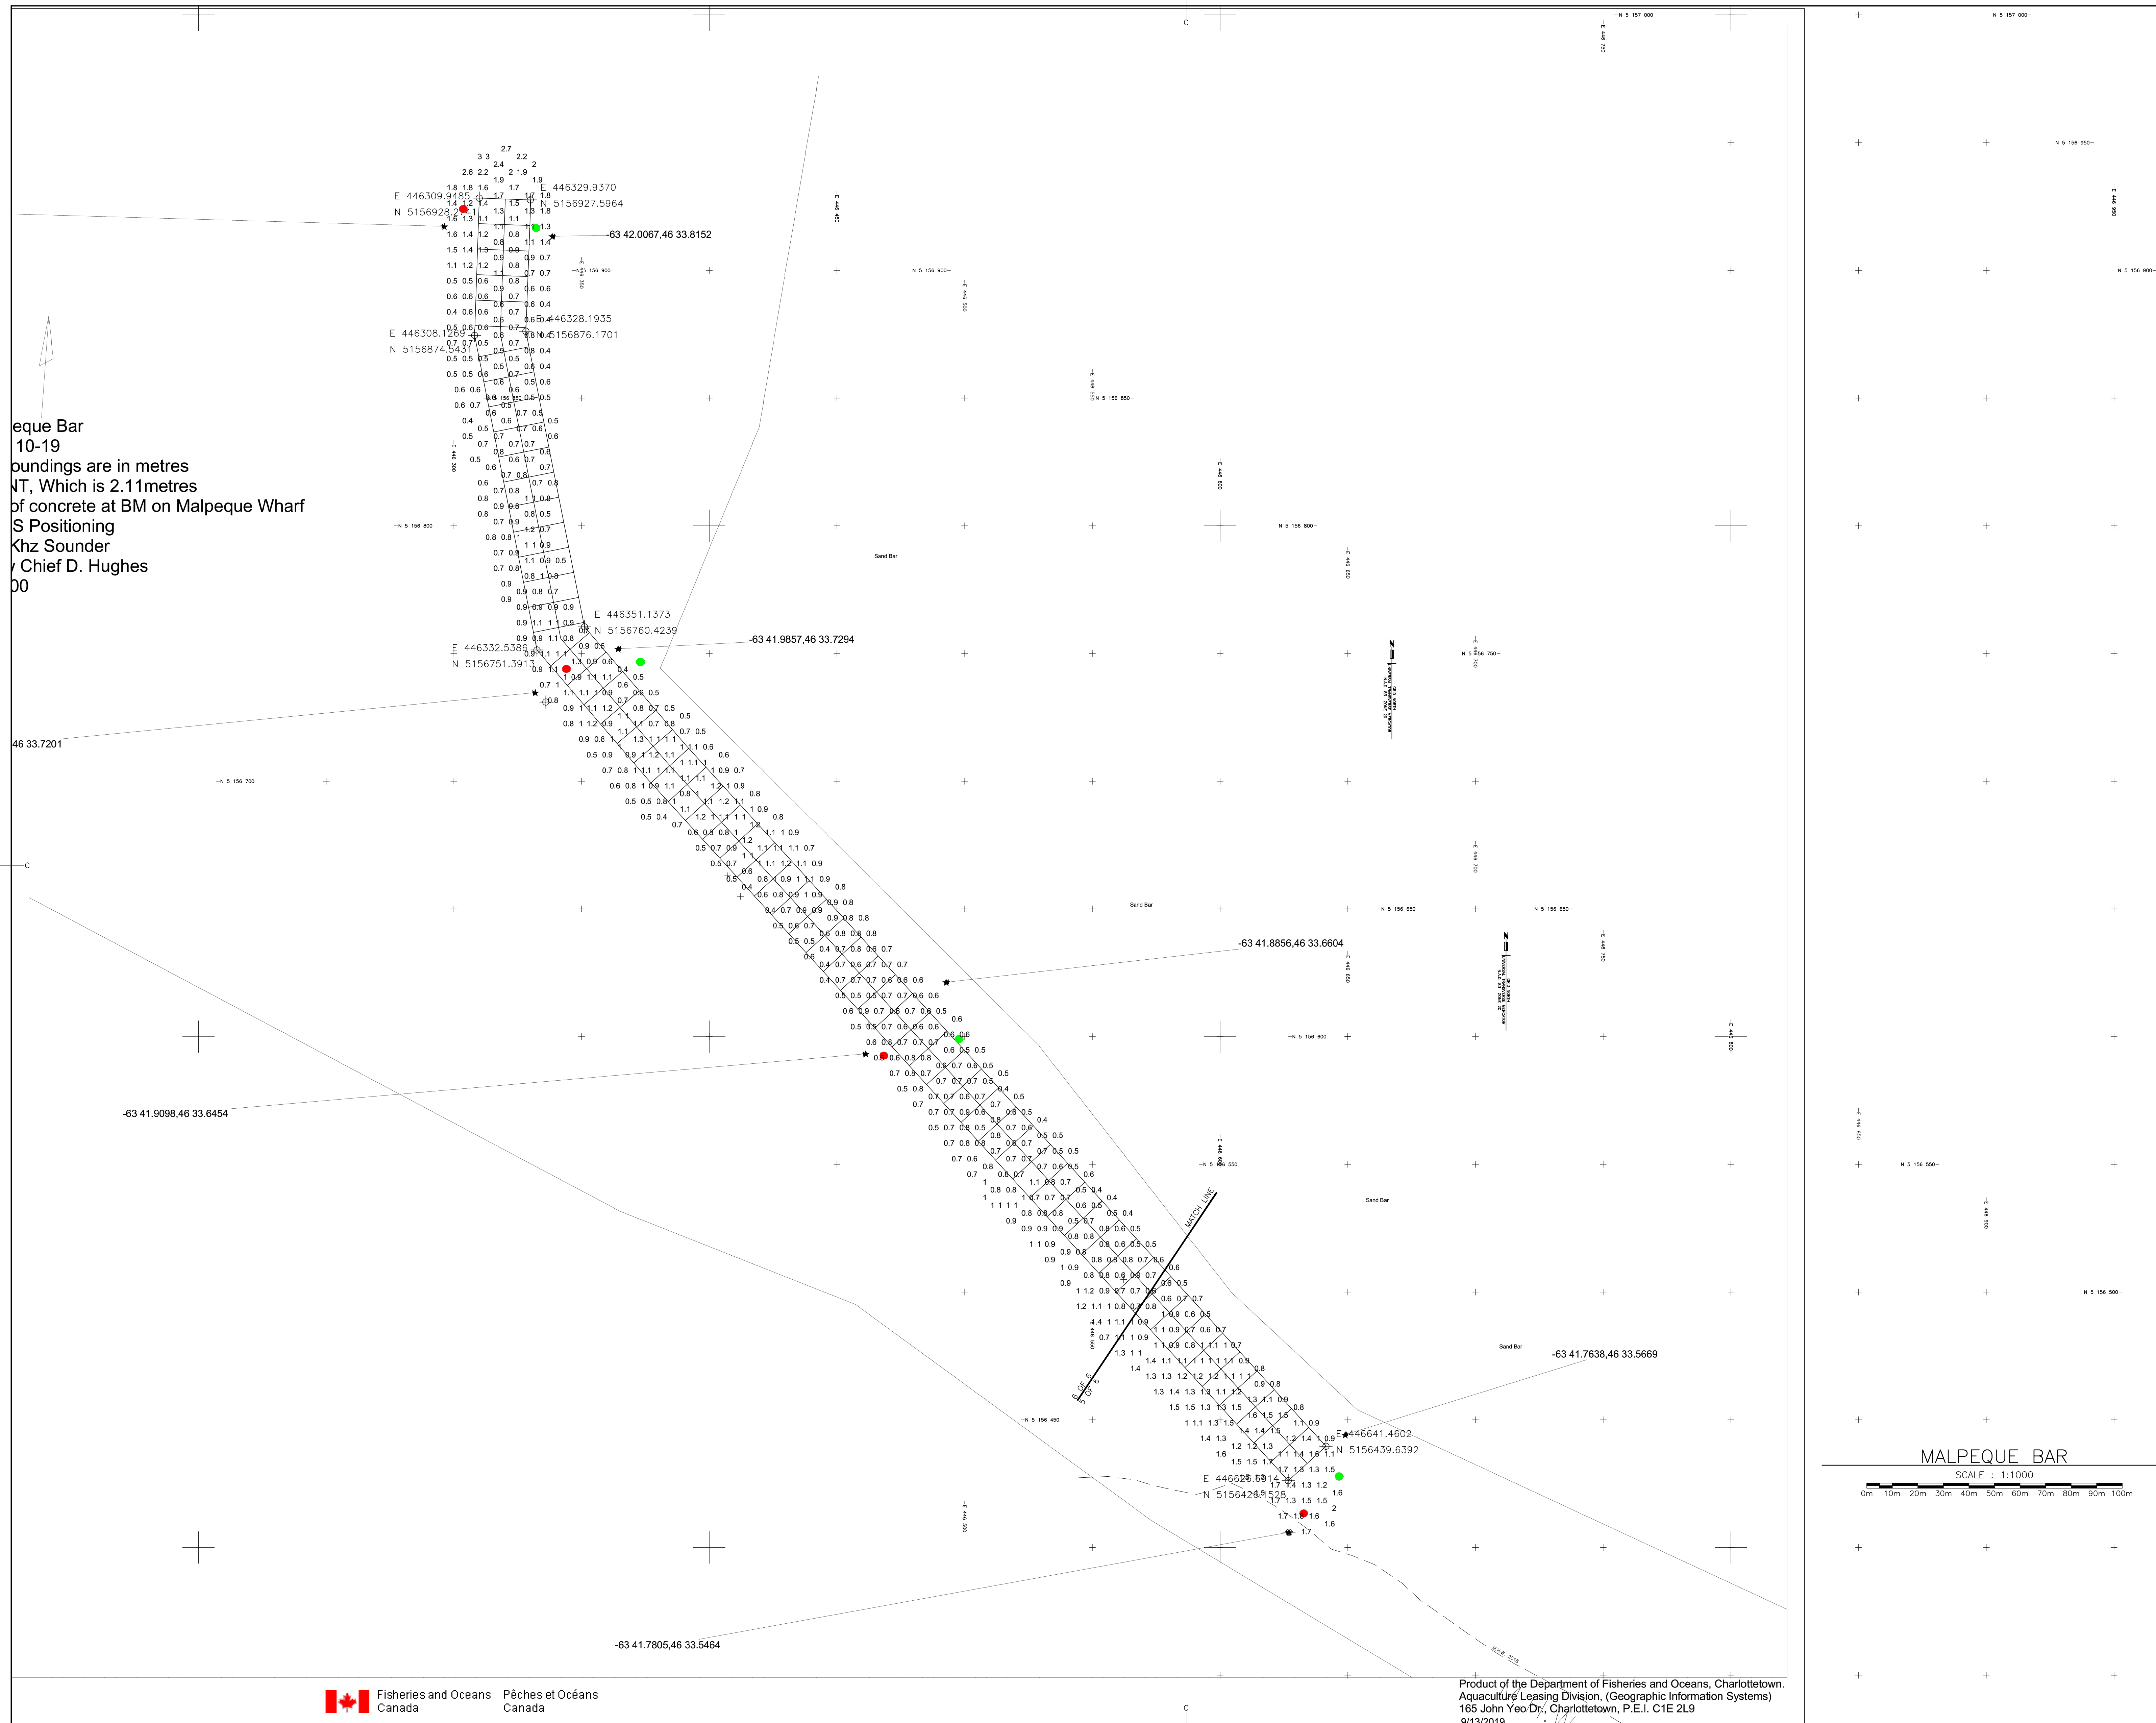

| | |
|-----------|---------|
| 0 | |
| revisions | date |
| project | project |

MALPEQUE DREDGING

MALPEQUE BAR
 SOUNDINGS FROM
 SEPTEMBER 10, 2019

| | |
|----------------------|---------------------------------|
| designed | conçu |
| date | |
| drawn | S. SIMPSON |
| date | 2019.09.19 |
| approved | approuvé |
| date | 2019-10-22 |
| Tender | Soumission |
| PWGC Project Manager | Administrateur de projets TPSGC |
| project number | no. du projet |
| | R.109197.001 |
| drawing no. | no. du dessin |
| | H2 OF 2 |