


- Panel Matrix A - 24" Non-Powered
- Panel Matrix B - 48" Non-Powered
- Panel Matrix C - 48" Powered
- Panel Matrix D - 48" Powered
- Panel Matrix E - 24" Powered

* Matrix Legend Attached

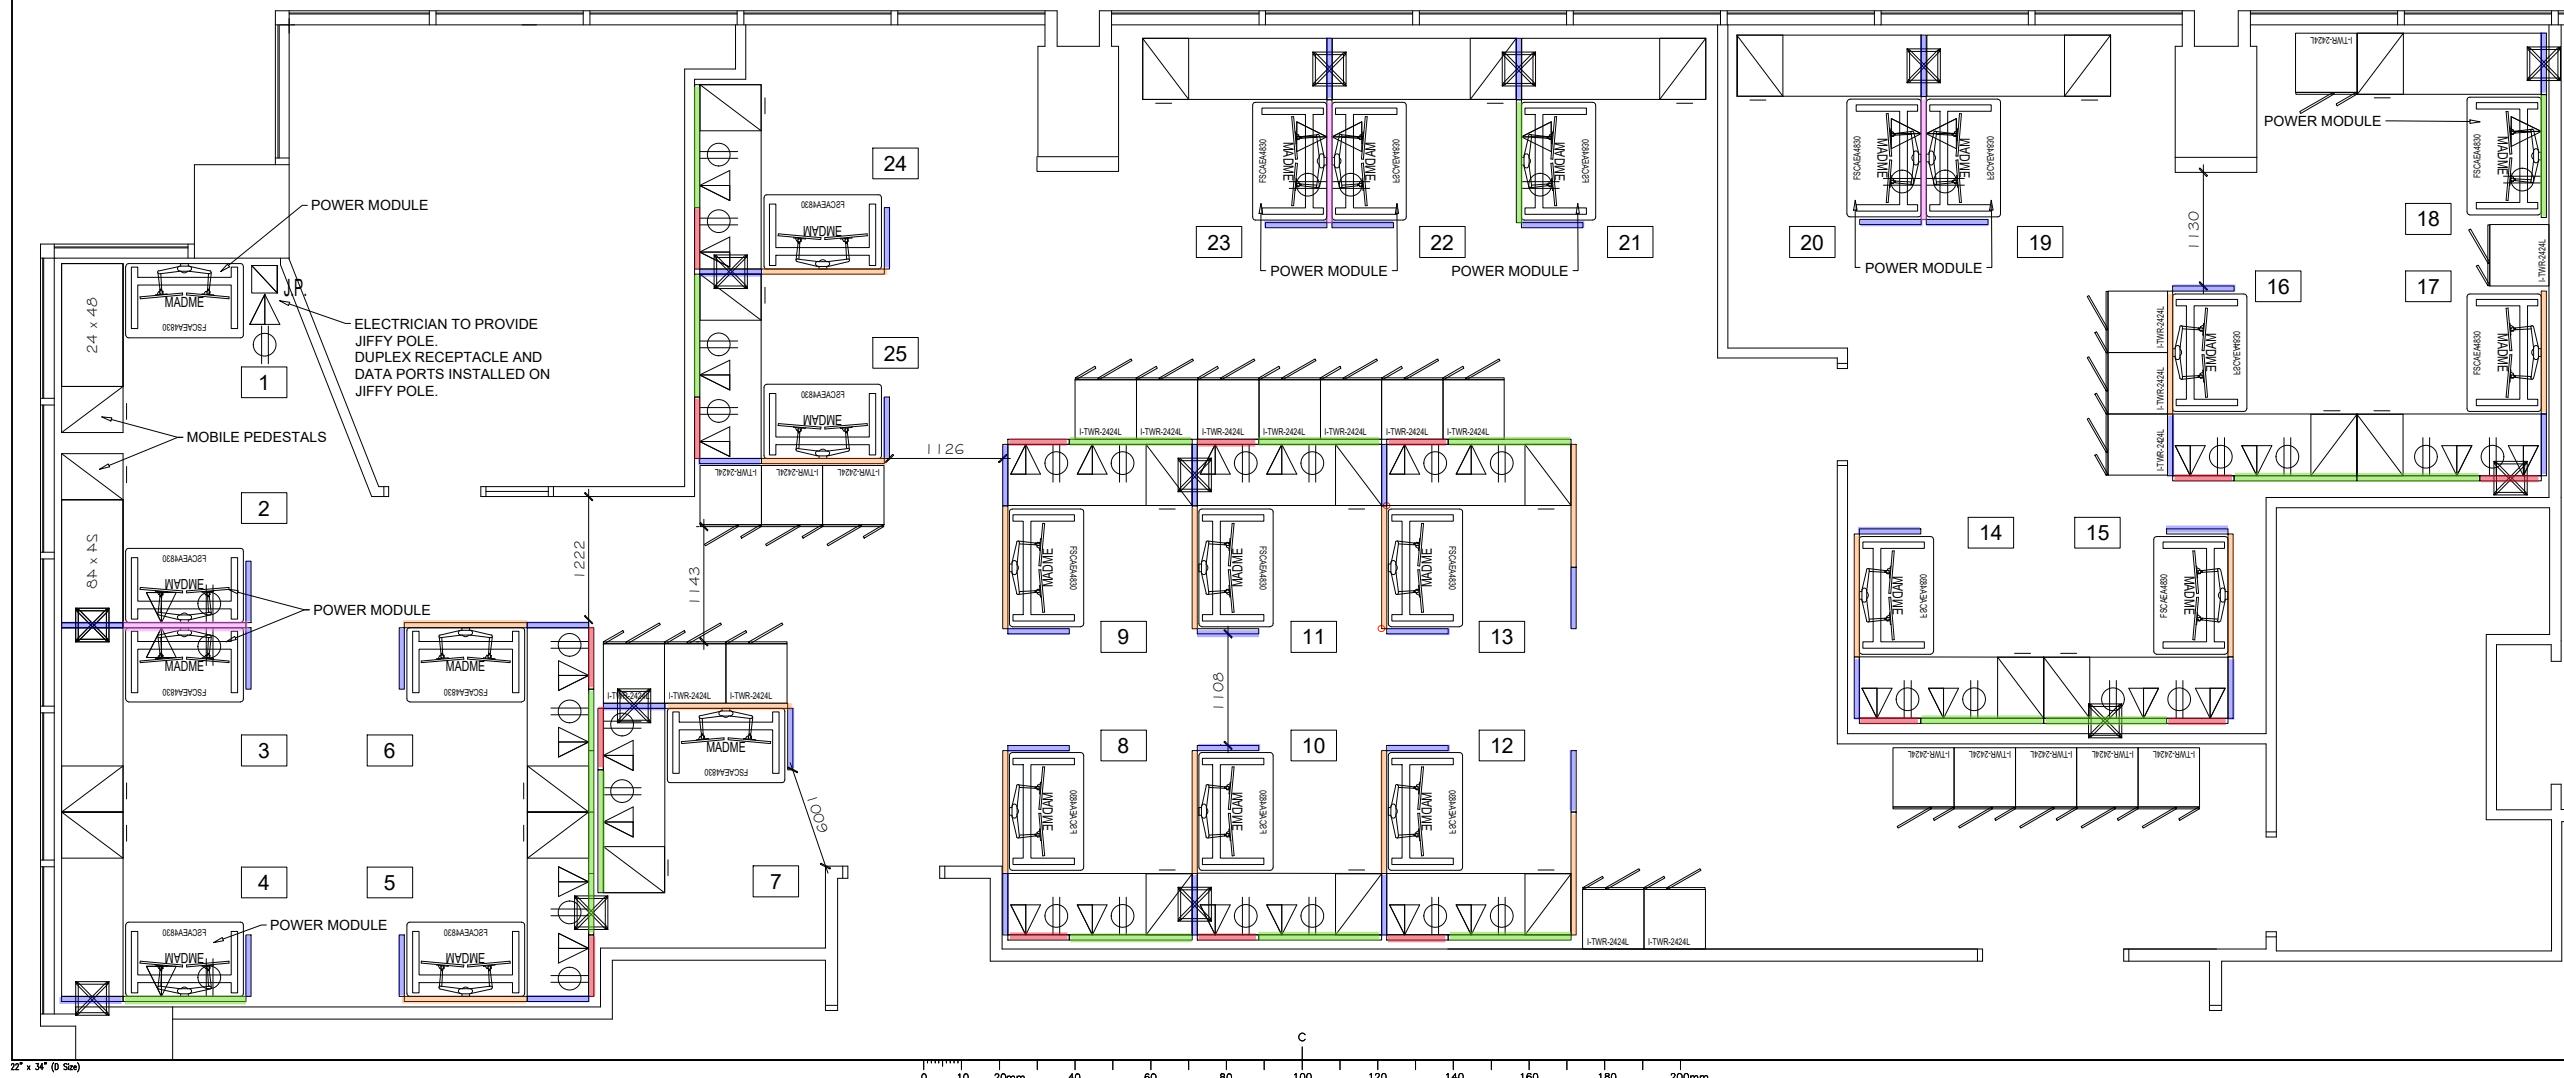

| | | | | | | | | | | |
|---|--|------------------------|---|---|--|-----|--|-----------------------------|--|--|
| revision | date | | | | | | | | | |
| <table border="1"> <tr> <td style="text-align: center;">A</td> <td>A detail no. du d'tail</td> <td style="text-align: center;">A</td> </tr> <tr> <td style="text-align: center;">C</td> <td>B location drawing no. no. de localisation</td> <td style="text-align: center;">B/C</td> </tr> <tr> <td></td> <td>C drawing no. no. du dessin</td> <td></td> </tr> </table> | A | A detail no. du d'tail | A | C | B location drawing no. no. de localisation | B/C | | C drawing no. no. du dessin | | |
| A | A detail no. du d'tail | A | | | | | | | | |
| C | B location drawing no. no. de localisation | B/C | | | | | | | | |
| | C drawing no. no. du dessin | | | | | | | | | |
| project | proj | | | | | | | | | |
| <h1>ASM GROWTH</h1> | | | | | | | | | | |
| drawing | dessin | | | | | | | | | |
| <h2>VANCOUVER</h2> <p>605 ROBSON STREET</p> | | | | | | | | | | |
| designed | MORGAN FRASER conçu | | | | | | | | | |
| date | 09/27/2019 | | | | | | | | | |
| drawn | MORGAN FRASER dessiné | | | | | | | | | |
| date | 09/27/2019 | | | | | | | | | |
| revised | xxx révisé | | | | | | | | | |
| date | MONTH/DAY/YEAR | | | | | | | | | |
| approved | X approuvé | | | | | | | | | |
| date | MONTH/DAY/YEAR | | | | | | | | | |
| tender | X soumission | | | | | | | | | |
| PWC Project Manager | Administrateur de projets TPC | | | | | | | | | |
| project no. | XXXX no. du projet | | | | | | | | | |
| drawing no. | X of/de X no. du dessin | | | | | | | | | |