


DRAFT

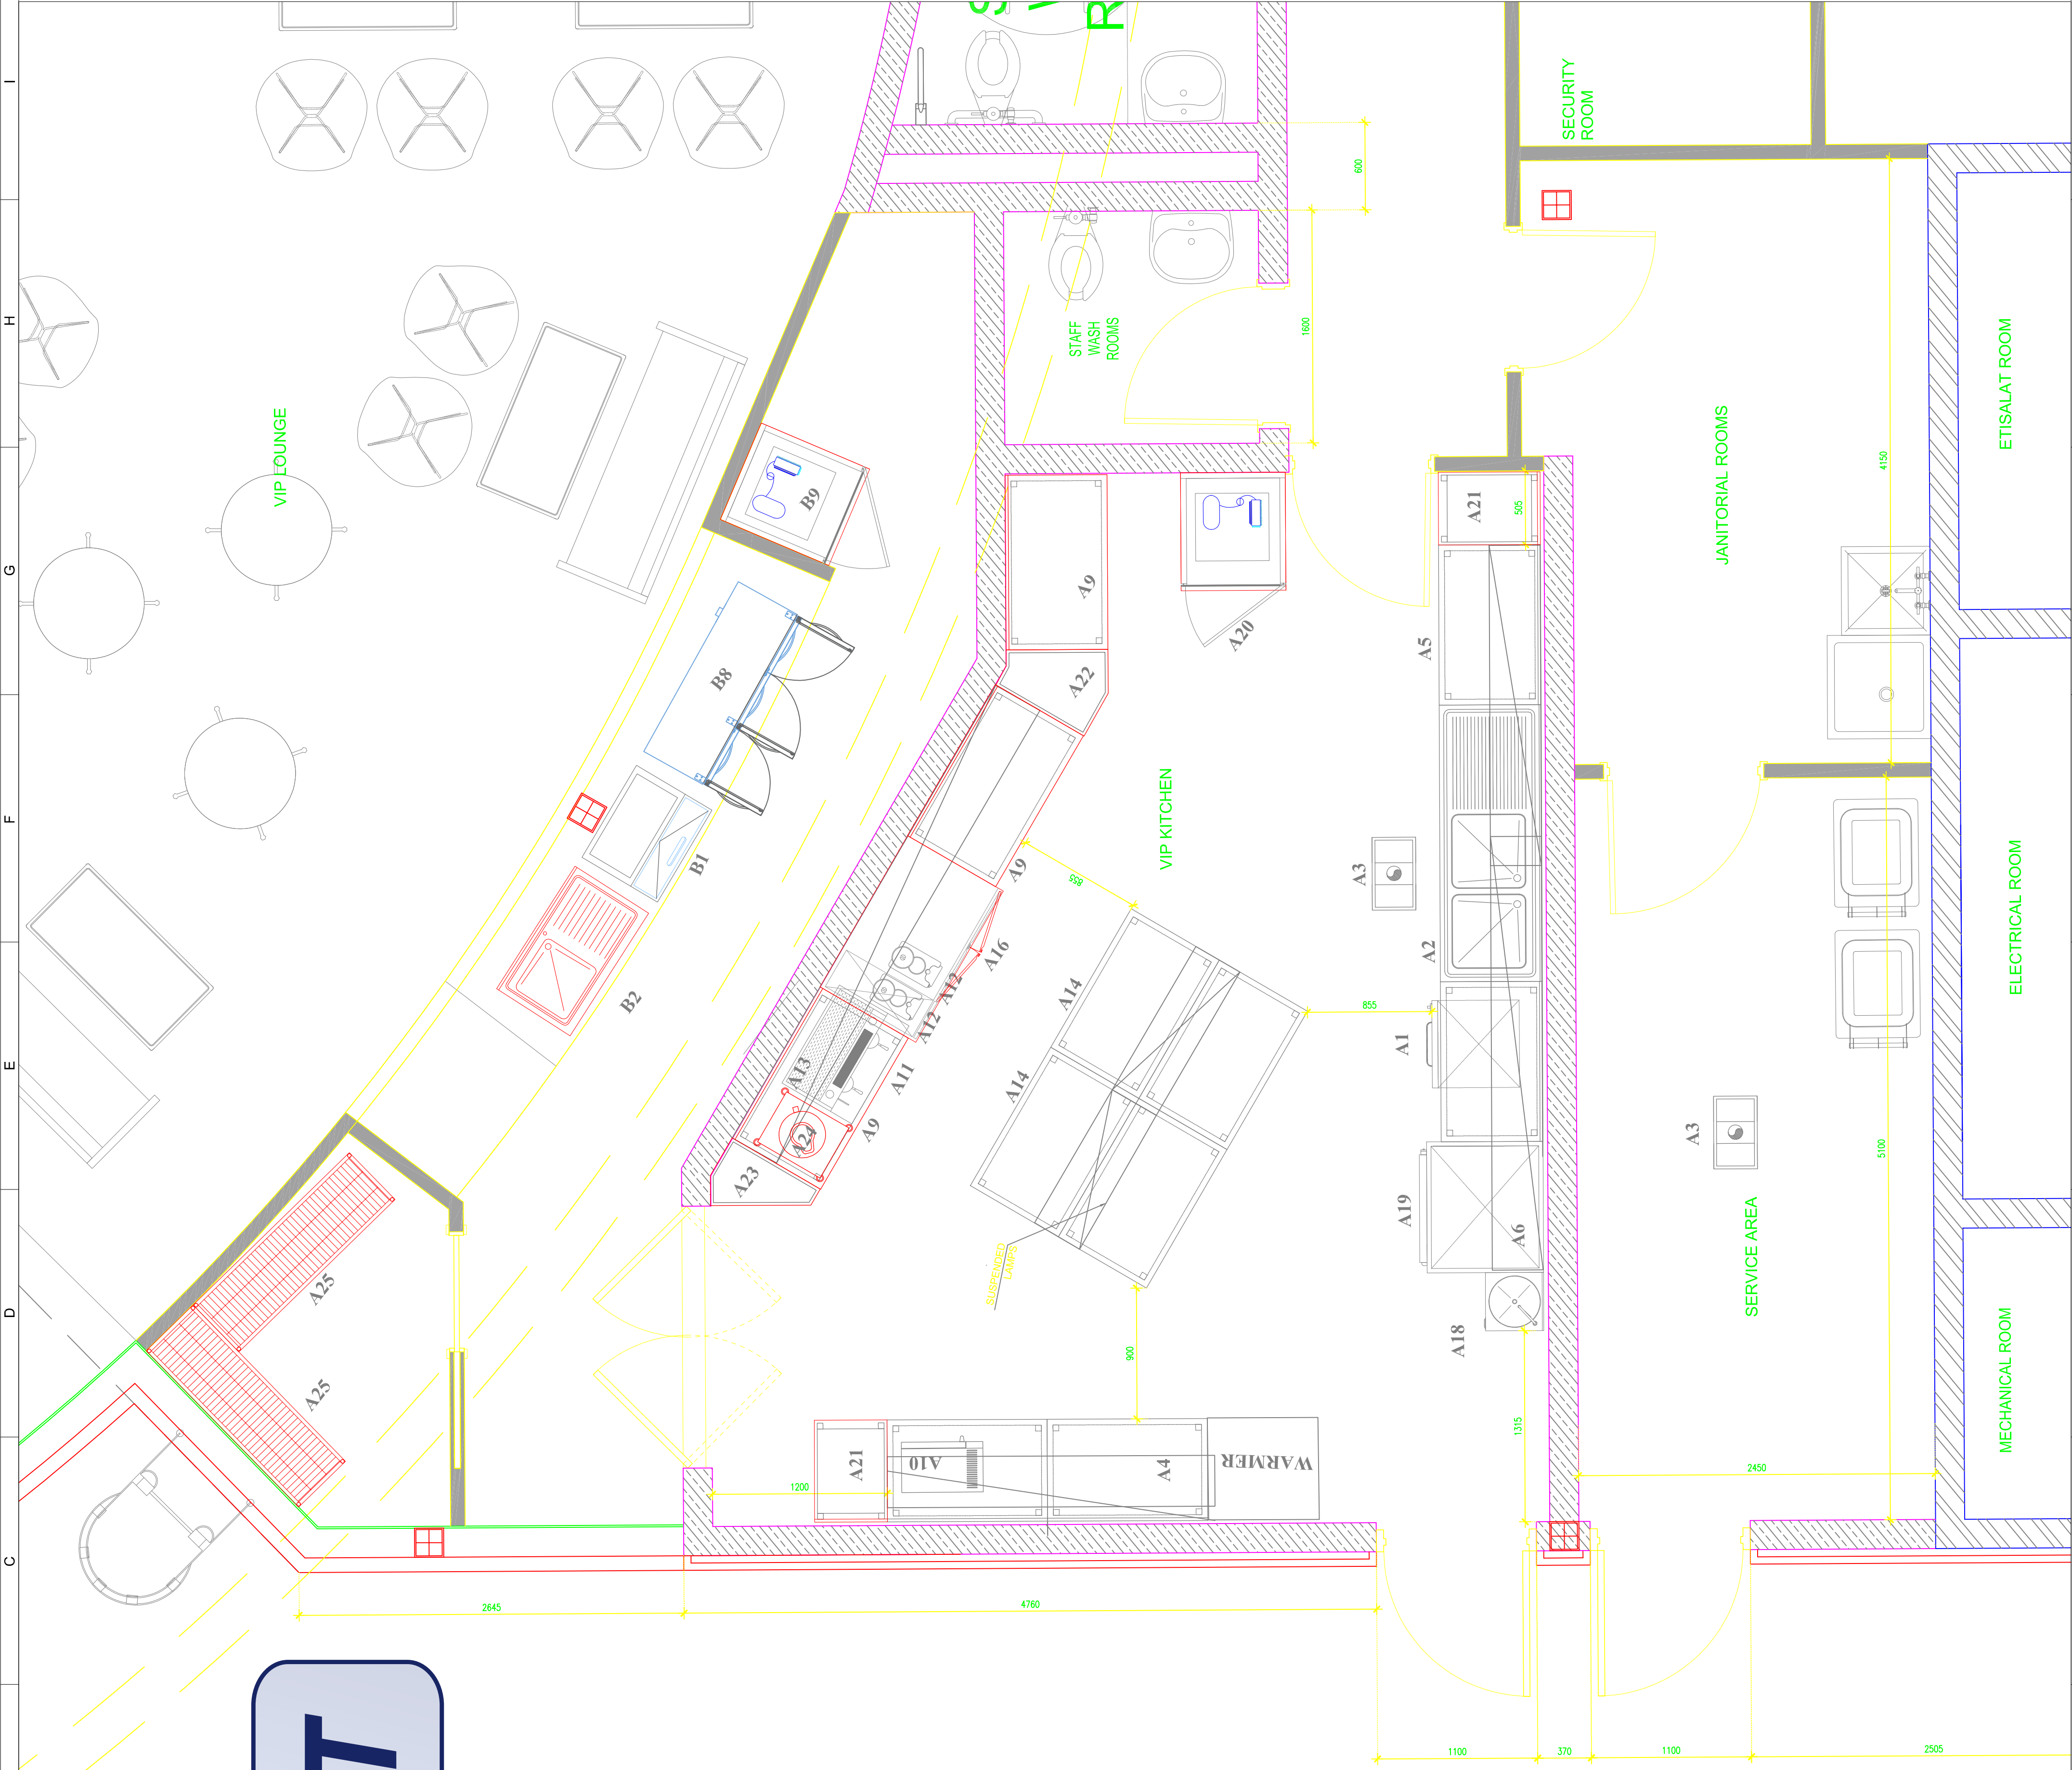




KEY PLAN

GENERAL NOTES:

1. ALL DIMENSIONS ARE IN MILLIMETERS UNLESS NOTED OTHERWISE.
2. ALL LEVELS ARE IN METERS.
3. DO NOT SCALE THE DRAWING. FOLLOW WRITTEN DIMENSIONS ONLY.
4. THIS DRAWING SHALL BE READ IN CONJUNCTION WITH ALL OTHER RELATED DRAWINGS.

LEGEND

NO	GRAPHIC	DESCRIPTION
1		200mm THK. SOLID BLOCK WALL
2		200mm THK. HOLLOW CONCRETE BLOCK WALL
3		GYPSUM PARTITION

REVISION

[illegible]

00	11-09-2019	FOR APPROVAL	SSS	W40	RKT
NO.	DATE	DESCRIPTION	DRN	CKD	APP

 Government of Canada
Gouvernement du Canada

DEllisDon

CONSULTANT:

U⁺A

MAIN CONTRACTOR:

امانة
AMANA
STEEL BUILDING CONTRACTING Co. L.L.C. P.O. BOX: 27144, DUBAI, UAE
T: 04-381 855, 447336, fax: 04-381 8565, e-mail: a.s@amanacontracting.com, 04-381 9319

PROJECT:

EXPO 2020 CANADIAN PAVILION

ORG. TITLE:

KITCHEN DETAILS

WG. NO:	MANA		REV.
	WG. NO:		00
	DJ-272-O-EN-DAR-01-0400		
	AD	SCALE 1:25	SHEET
OFF.			SIZE A1