


DRAFT

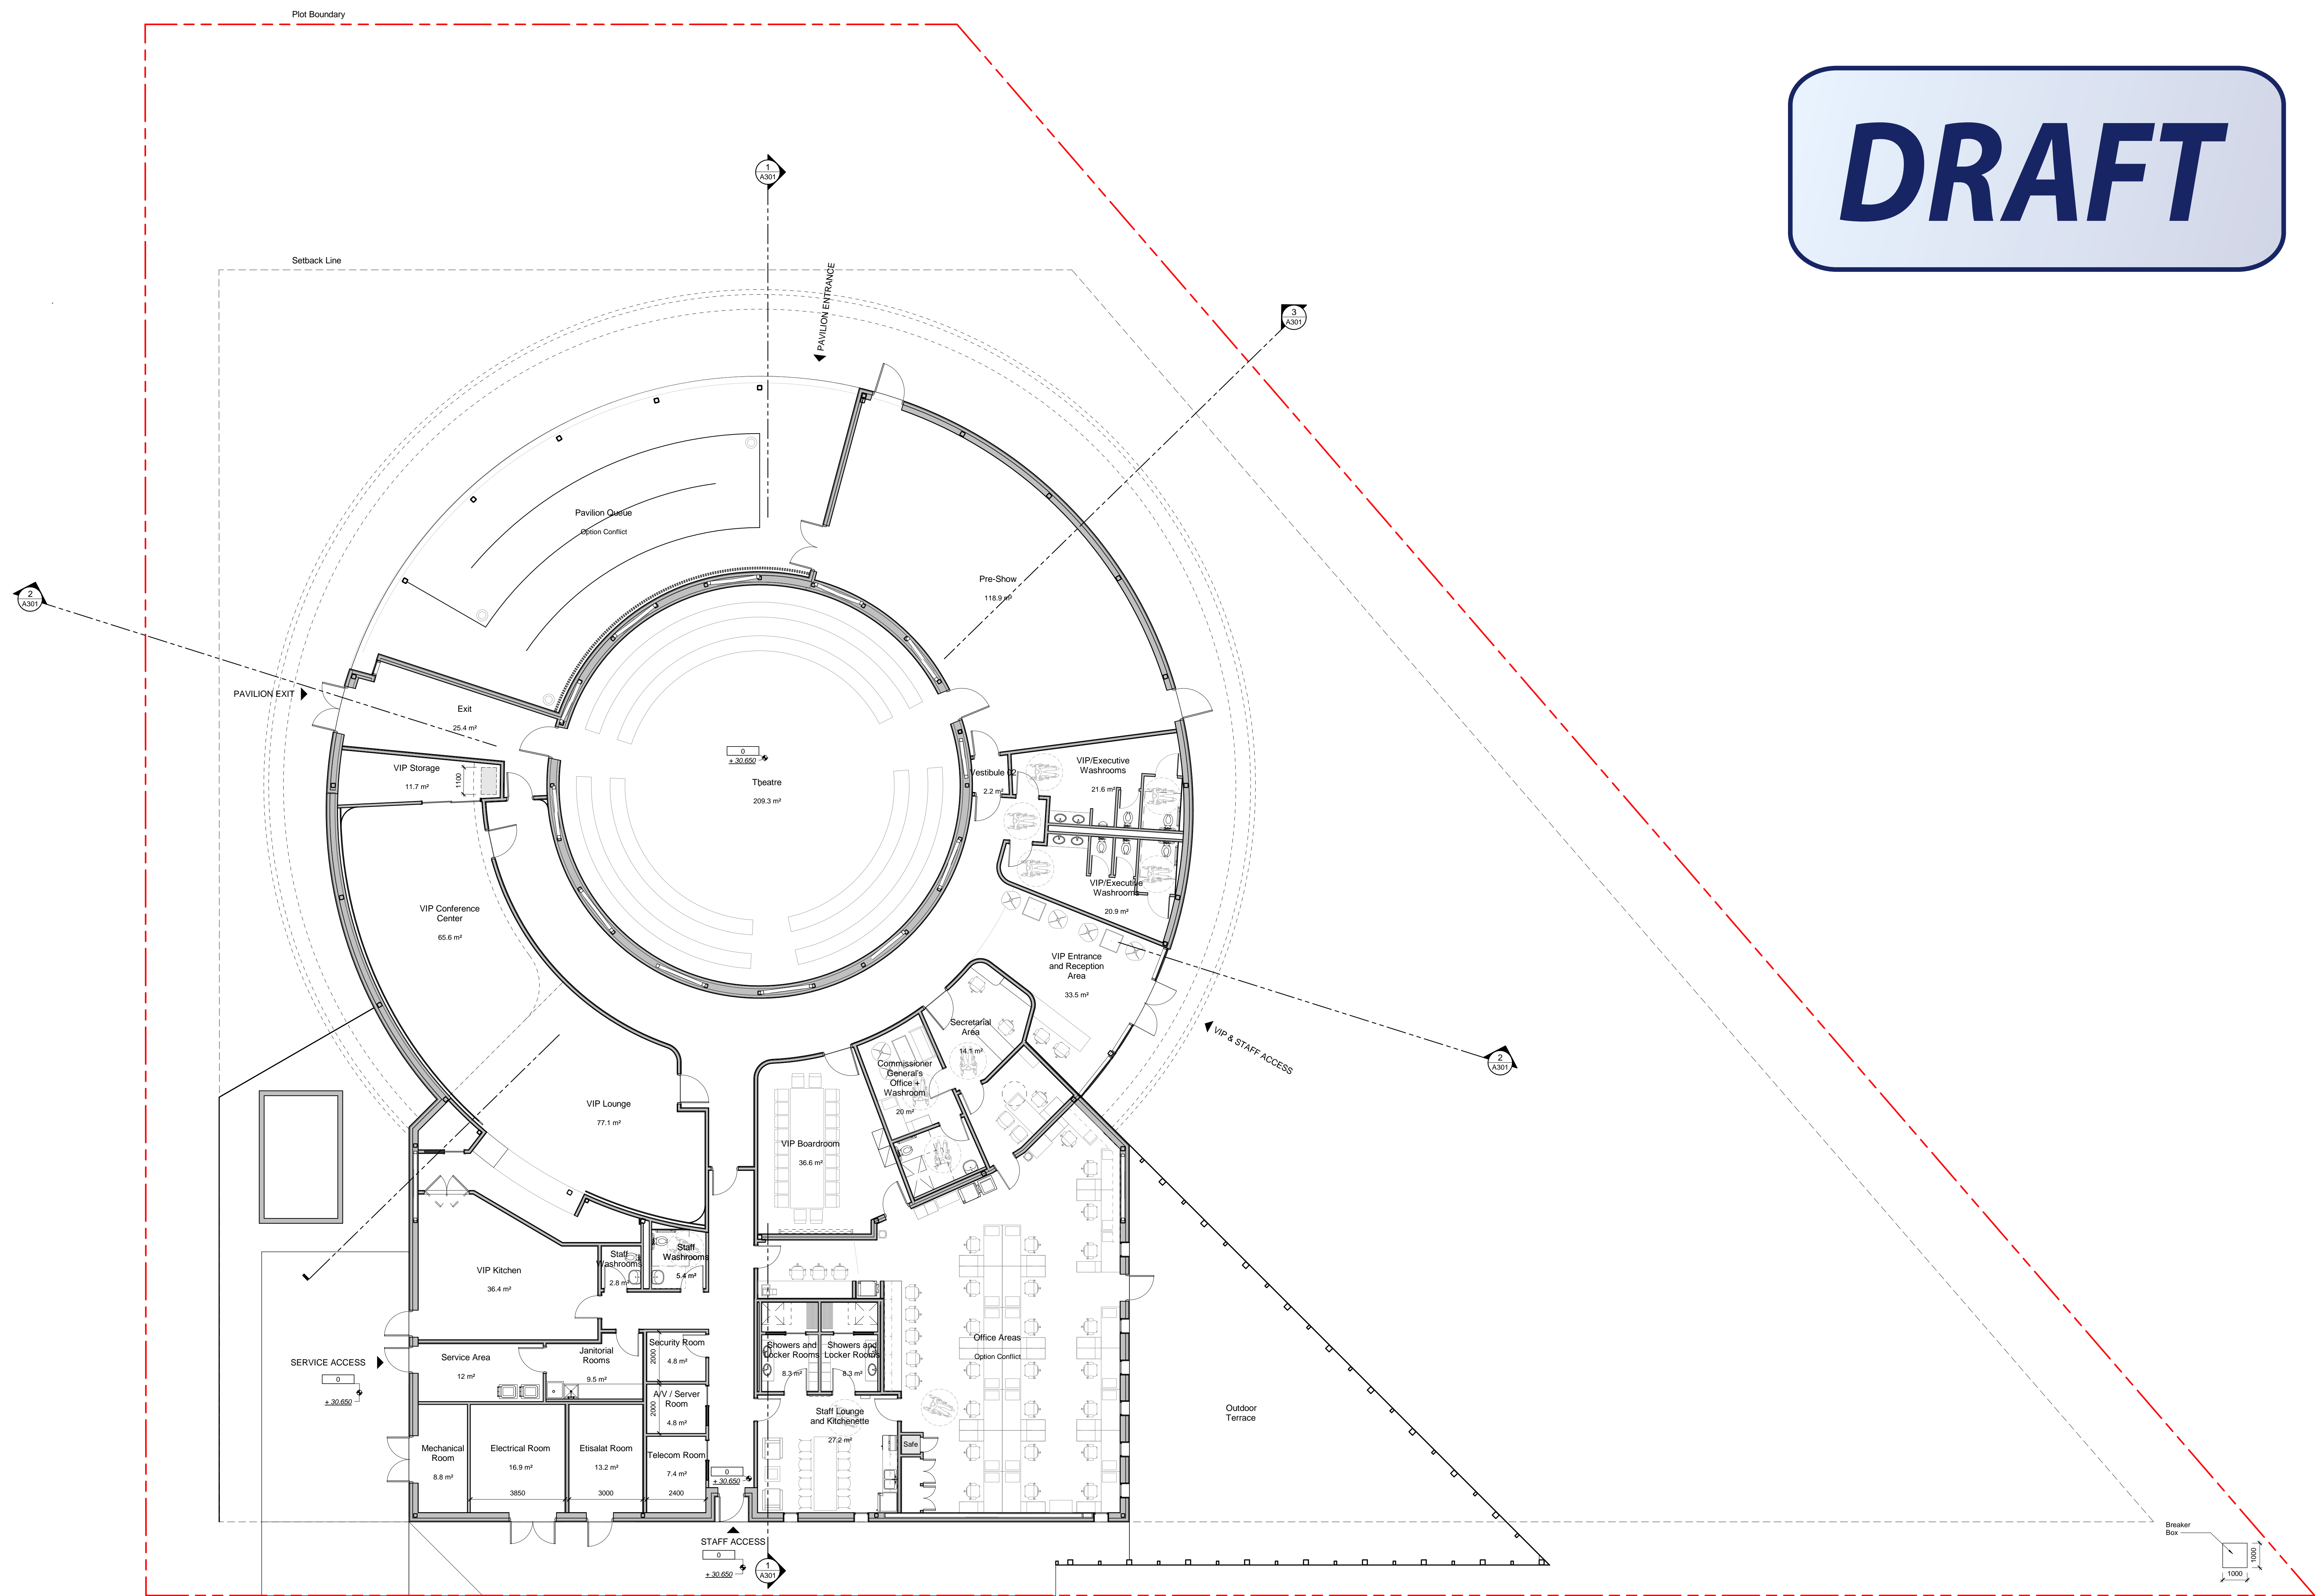

A 2019-08-30 ISSUED FOR STAGE II SUBMISSION		
No.	Date	Description
North		
Do not scale drawings. The contractor shall check and verify all dimensions and report any errors or omissions to the architect before commencing or proceeding with any work. All drawings remain the property of the architect.		
Copyright (C) 2019		
MORIYAMA & TESHIMA ARCHITECTS		
117 George Street, Toronto, Ontario Canada M5A 2N4 416-925-4464		
109 Murray Street, Unit 3 Ottawa, Ontario Canada K1N 5M5 613-622-2908		
Project No.:		
Client:		
	Government of Canada	Gouvernement du Canada
GLOBAL AFFAIRS CANADA	CANADA	AFFAIRES MONDIALES
Project No.:		
Project:		
EXPO 2020		
CANADIAN PAVILION		
Dubai, UAE		
Plot C-10		
WBS 482		
Title:		
EXPO-AR-DWG-A101-REVA-		
GROUND FLOOR		
PLAN		
Scale:	1 : 100	Sheet No.:
Date:	09/18/19	
Job No.:	190290	
Drawn By:	MTA	
Checked By:	MTA	
Approved By:	MTA	

A101

FOR REFERENCE ONLY - NOT FOR CONSTRUCTION

A0

Sheet Size: A0 (841 x 1189)

Plot Size: 17 x 22.5 (mm)