

GENERAL NOTES

ELEVATIONS
ALL ELEVATIONS ARE REFERENCED IN FEET RELATIVE TO LOW WATER DATUM.

CONTOURS BELOW MEAN WATER LEVEL WERE TAKEN FROM DEPT. OF PUBLIC WORKS SOUNDING SURVEY DATED 4th MARCH 1948.

CONTOURS ABOVE MEAN WATER LEVEL WERE TAKEN FROM PENCO SURVEY DATED FEB. 1949.

REMARKS
SO AS INFORMATION SHOWN ON THIS DRAWING HAS BEEN DETERMINED BY SECTION LTD. FOR ADDITIONAL INFORMATION REFER TO GEOTECH REPORT No. 1077 DATED 3rd JULY 1969.

LEGEND


⊕ BUCKET IN PLACE
⊕ PEN. TEST IN PLACE

STRAUTCHLIPS WITH PREFIX 'A' ARE NOT KNOWN AS THESE HOLES RELATE ONLY TO PROJECT D3-670.

BORING PLAN

ELEVATION	A-10	A-11	A-12
10	DYNAMIC PENETRATION TEST BLOWS/FT.	DYNAMIC PENETRATION TEST BLOWS/FT.	DYNAMIC PENETRATION TEST BLOWS/FT.
0	HARBOR BOTTOM	HARBOR BOTTOM	HARBOR BOTTOM
-10	8	30	1
-20	14	36	14
-30	27	40	26
-40	40	60	30
-50	80	END OF PEN. TEST	42
-60	104		90
-70	END OF PEN. TEST		133
-80			END OF PEN. TEST
-90			
-100			
-110			

PENETRATION TESTS

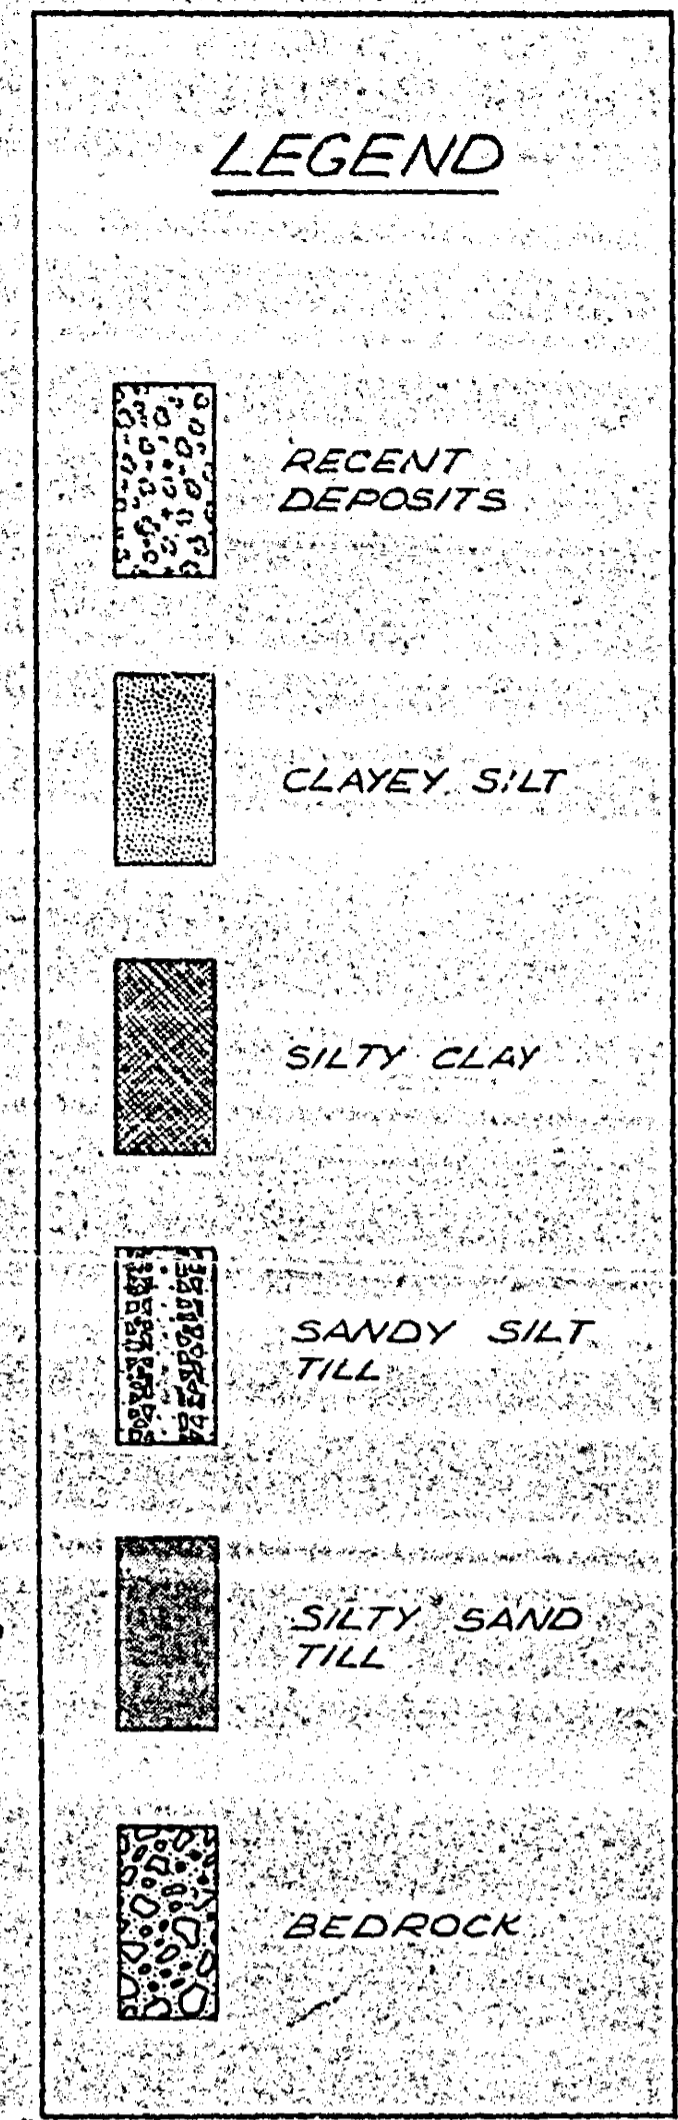

Department of Public Works
Ministère des Travaux publics

Project No. 3494-AC-1

Scale: NOT TO SCALE

DATE: SEPT. 5, 1969

DESIGNED BY: JHT
DRAWN BY: F.V.O.T.
DATE: 9 SEPT. 1969

PROJECT TITLE: FERRY TERMINAL FACILITIES

DRAWING TITLE: BORING RECORDS

DESIGNED BY: JHT
DATE: Aug 23/69

APPROVED BY: J. L. DENIGER
DATE: 9 SEPT. 1969

PROJECT NUMBER: D3-669

ELEVATION	A-1	A-2	A-3	A-4	A-7	A-8	A-9	1	5	10
10	DESCRIPTION	DESCRIPTION	DESCRIPTION	DESCRIPTION	DESCRIPTION	DESCRIPTION	DESCRIPTION	DESCRIPTION	DESCRIPTION	DESCRIPTION
0	HARBOR BOTTOM	HARBOR BOTTOM	HARBOR BOTTOM	HARBOR BOTTOM	HARBOR BOTTOM	HARBOR BOTTOM	HARBOR BOTTOM	HARBOR BOTTOM	HARBOR BOTTOM	HARBOR BOTTOM
-10		SOFT TO FIRM GREY BROWN	FIRM GREY BROWN	SOFT TO FIRM GREY BROWN		FIRM TO STIFF GREY BROWN				
-20		20	19	17		24				
-30		28	25	31		25				
-40		58	29	125		29				
-50		105	70	REFUSAL		72				
-60		END OF PEN. TEST	REFUSAL	REFUSAL		REFUSAL				
-70			CONTACT REDDISH BROWN	CONTACT REDDISH BROWN		REFUSAL				

BORING LOGS

FENCO
FOUNDATION OF CANADA
ENGINEERING CORPORATION
LIMITED

SCALE: NOT TO SCALE

DRAWING NUMBER: 3494-AC-1

DATE: SEPT. 5, 1969

DESIGNED BY: JHT
DRAWN BY: F.V.O.T.
DATE: 9 SEPT. 1969

PROJECT TITLE: FERRY TERMINAL FACILITIES

DRAWING TITLE: BORING RECORDS

DESIGNED BY: JHT
DATE: Aug 23/69

APPROVED BY: J. L. DENIGER
DATE: 9 SEPT. 1969

PROJECT NUMBER: D3-669