


MARK	INSULATION	FINISHING	DETAIL
25	THK 128 KG/M ³ HOLMES MIB-8	GALVANIZED EXPANDED FLATTENED METAL	DET. 3-B SHEET 3
25	THK 128 KG/M ³ HOLMES MIB-8	GALVANIZED EXPANDED FLATTENED METAL	DET. 7-B SHEET 2
25	THK 128 KG/M ³ HOLMES MIB-8	GALVANIZED EXPANDED FLATTENED METAL	DET. 7-D SHEET 2
25	THK 128 KG/M ³ HOLMES MIB-8	GALVANIZED EXPANDED FLATTENED METAL	DET. 6-D SHEET 2
1	THK 40 KG/M ³ FIBERGLASS AF 530/VAP. BAR.	GALVANIZED EXPANDED FLATTENED METAL	DET. 3-B
1	THK 40 KG/M ³ FIBERGLASS AF 530/VAP. BAR.	GALVANIZED EXPANDED FLATTENED METAL	DET. 3-A
1	THK 40 KG/M ³ FIBERGLASS AF 530/VAP. BAR.	GALVANIZED EXPANDED FLATTENED METAL	DET. 6-B
1	THK 40 KG/M ³ FIBERGLASS AF 530/VAP. BAR.	GALVANIZED EXPANDED FLATTENED METAL	DET. 7-E SHEET 2
1	THK 40 KG/M ³ FIBERGLASS AF 530/VAP. BAR.	GALVANIZED EXPANDED FLATTENED METAL	DET. 6-E SHEET 2
1	THK 40 KG/M ³ FIBERGLASS AF 530/VAP. BAR.	GALVANIZED EXPANDED FLATTENED METAL	DET. 3-A ₁
1	THK 16 KG/M ³ TYPE 2	LINING	DET. 9-B ₁
1	30-32 THK 128 KG/M ³ HOLMES MIB-8	LINING	DET. 2-E
1	100 THK 40 KG/M ³ FIBERGLASS TW/MC	STEEL SHEET 16 GA.	DET. 9-A
1	THK 48 KG/M ³ FIBERGLASS AF 530/VAP. BAR.	LINING	DET. 10-A
1	100 THK 40 KG/M ³ FIBERGLASS TW/MC	GALVANIZED EXPANDED FLATTENED METAL	DET. 3-D
1	THK 48 KG/M ³ FIBERGLASS AF 530/VAP. BAR.	LINING	DET. 5-E
1	30-32 THK 128 KG/M ³ HOLMES MIB-8	GALVANIZED EXPANDED FLATTENED METAL	DET. 6-E
1	30-32 THK 128 KG/M ³ HOLMES MIB-8	GALVANIZED EXPANDED FLATTENED METAL	DET. 6-D
1	32 THK 128 KG/M ³ HOLMES MIB-8	GALVANIZED EXPANDED FLATTENED METAL	DET. 4-A ₁
1	32 THK 128 KG/M ³ HOLMES MIB-8	GALVANIZED EXPANDED FLATTENED METAL	DET. 3-D ₁
1	100 THK 40 KG/M ³ FIBERGLASS TW/MC	LINING	DET. 7-D SHEET 2
1	THK 48 KG/M ³ FIBERGLASS AF 530/VAP. BAR.	GALVANIZED EXPANDED FLATTENED METAL	DET. 8-D
1	100 THK 40 KG/M ³ FIBERGLASS TW/MC	GALVANIZED EXPANDED FLATTENED METAL	DET. 4-B
1	THK 48 KG/M ³ FIBERGLASS AF 530/VAP. BAR.	GALVANIZED EXPANDED FLATTENED METAL	DET. 4-A
1	100-32 THK 128 KG/M ³ HOLMES MIB-8	GALVANIZED EXPANDED FLATTENED METAL	DET. 7-B
1	100-32 THK 128 KG/M ³ HOLMES MIB-8	LINING	DET. 7-B ₁
1	100 THK 40 KG/M ³ FIBERGLASS TW/MC	LINING	DET. 7-A
1	THK 48 KG/M ³ FIBERGLASS AF 530/VAP. BAR.	LINING	DET. 10-B
1	100 THK 40 KG/M ³ FIBERGLASS TW/MC	LINING	DET. 10-B
1	30-32 THK 128 KG/M ³ HOLMES MIB-8	LINING	DET. 2-E
1	30-32 THK 128 KG/M ³ HOLMES MIB-8	LINING	DET. 2-D
1	75-50-32 THK 128 KG/M ³ HOLMES MIB-8	LINING	DET. 3-E
1	100-32 THK 128 KG/M ³ HOLMES MIB-8	LINING	DET. 2-E
1	100 THK 40 KG/M ³ FIBERGLASS TW/MC	GALVANIZED EXPANDED FLATTENED METAL	DET. 6-A
1	THK 48 KG/M ³ FIBERGLASS AF 530/VAP. BAR.	GALVANIZED EXPANDED FLATTENED METAL	DET. 4-A
1	50 MM THK 48 KG/M ³ FIBERGLASS AF 530/VAP. BAR.	GALVANIZED EXPANDED FLATTENED METAL	DET. 3-D
1	32 MM THK 128 KG/M ³ HOLMES MIB-8	LINING	DET. 4-D
1	75 THK 48 KG/M ³ FIBERGLASS AF 530/VAP. BAR.	LINING	DET. 2-E
1	75-50-32 THK 128 KG/M ³ HOLMES MIB-8	GALVANIZED EXPANDED FLATTENED METAL	DET. 3-E SHEET 2
1	32 THK 128 KG/M ³ HOLMES MIB-8	GALVANIZED EXPANDED FLATTENED METAL	DET. 7-A SHEET 2
1	75 THK 48 KG/M ³ FIBERGLASS AF 530/VAP. BAR.	GALVANIZED EXPANDED FLATTENED METAL	DET. 3-B

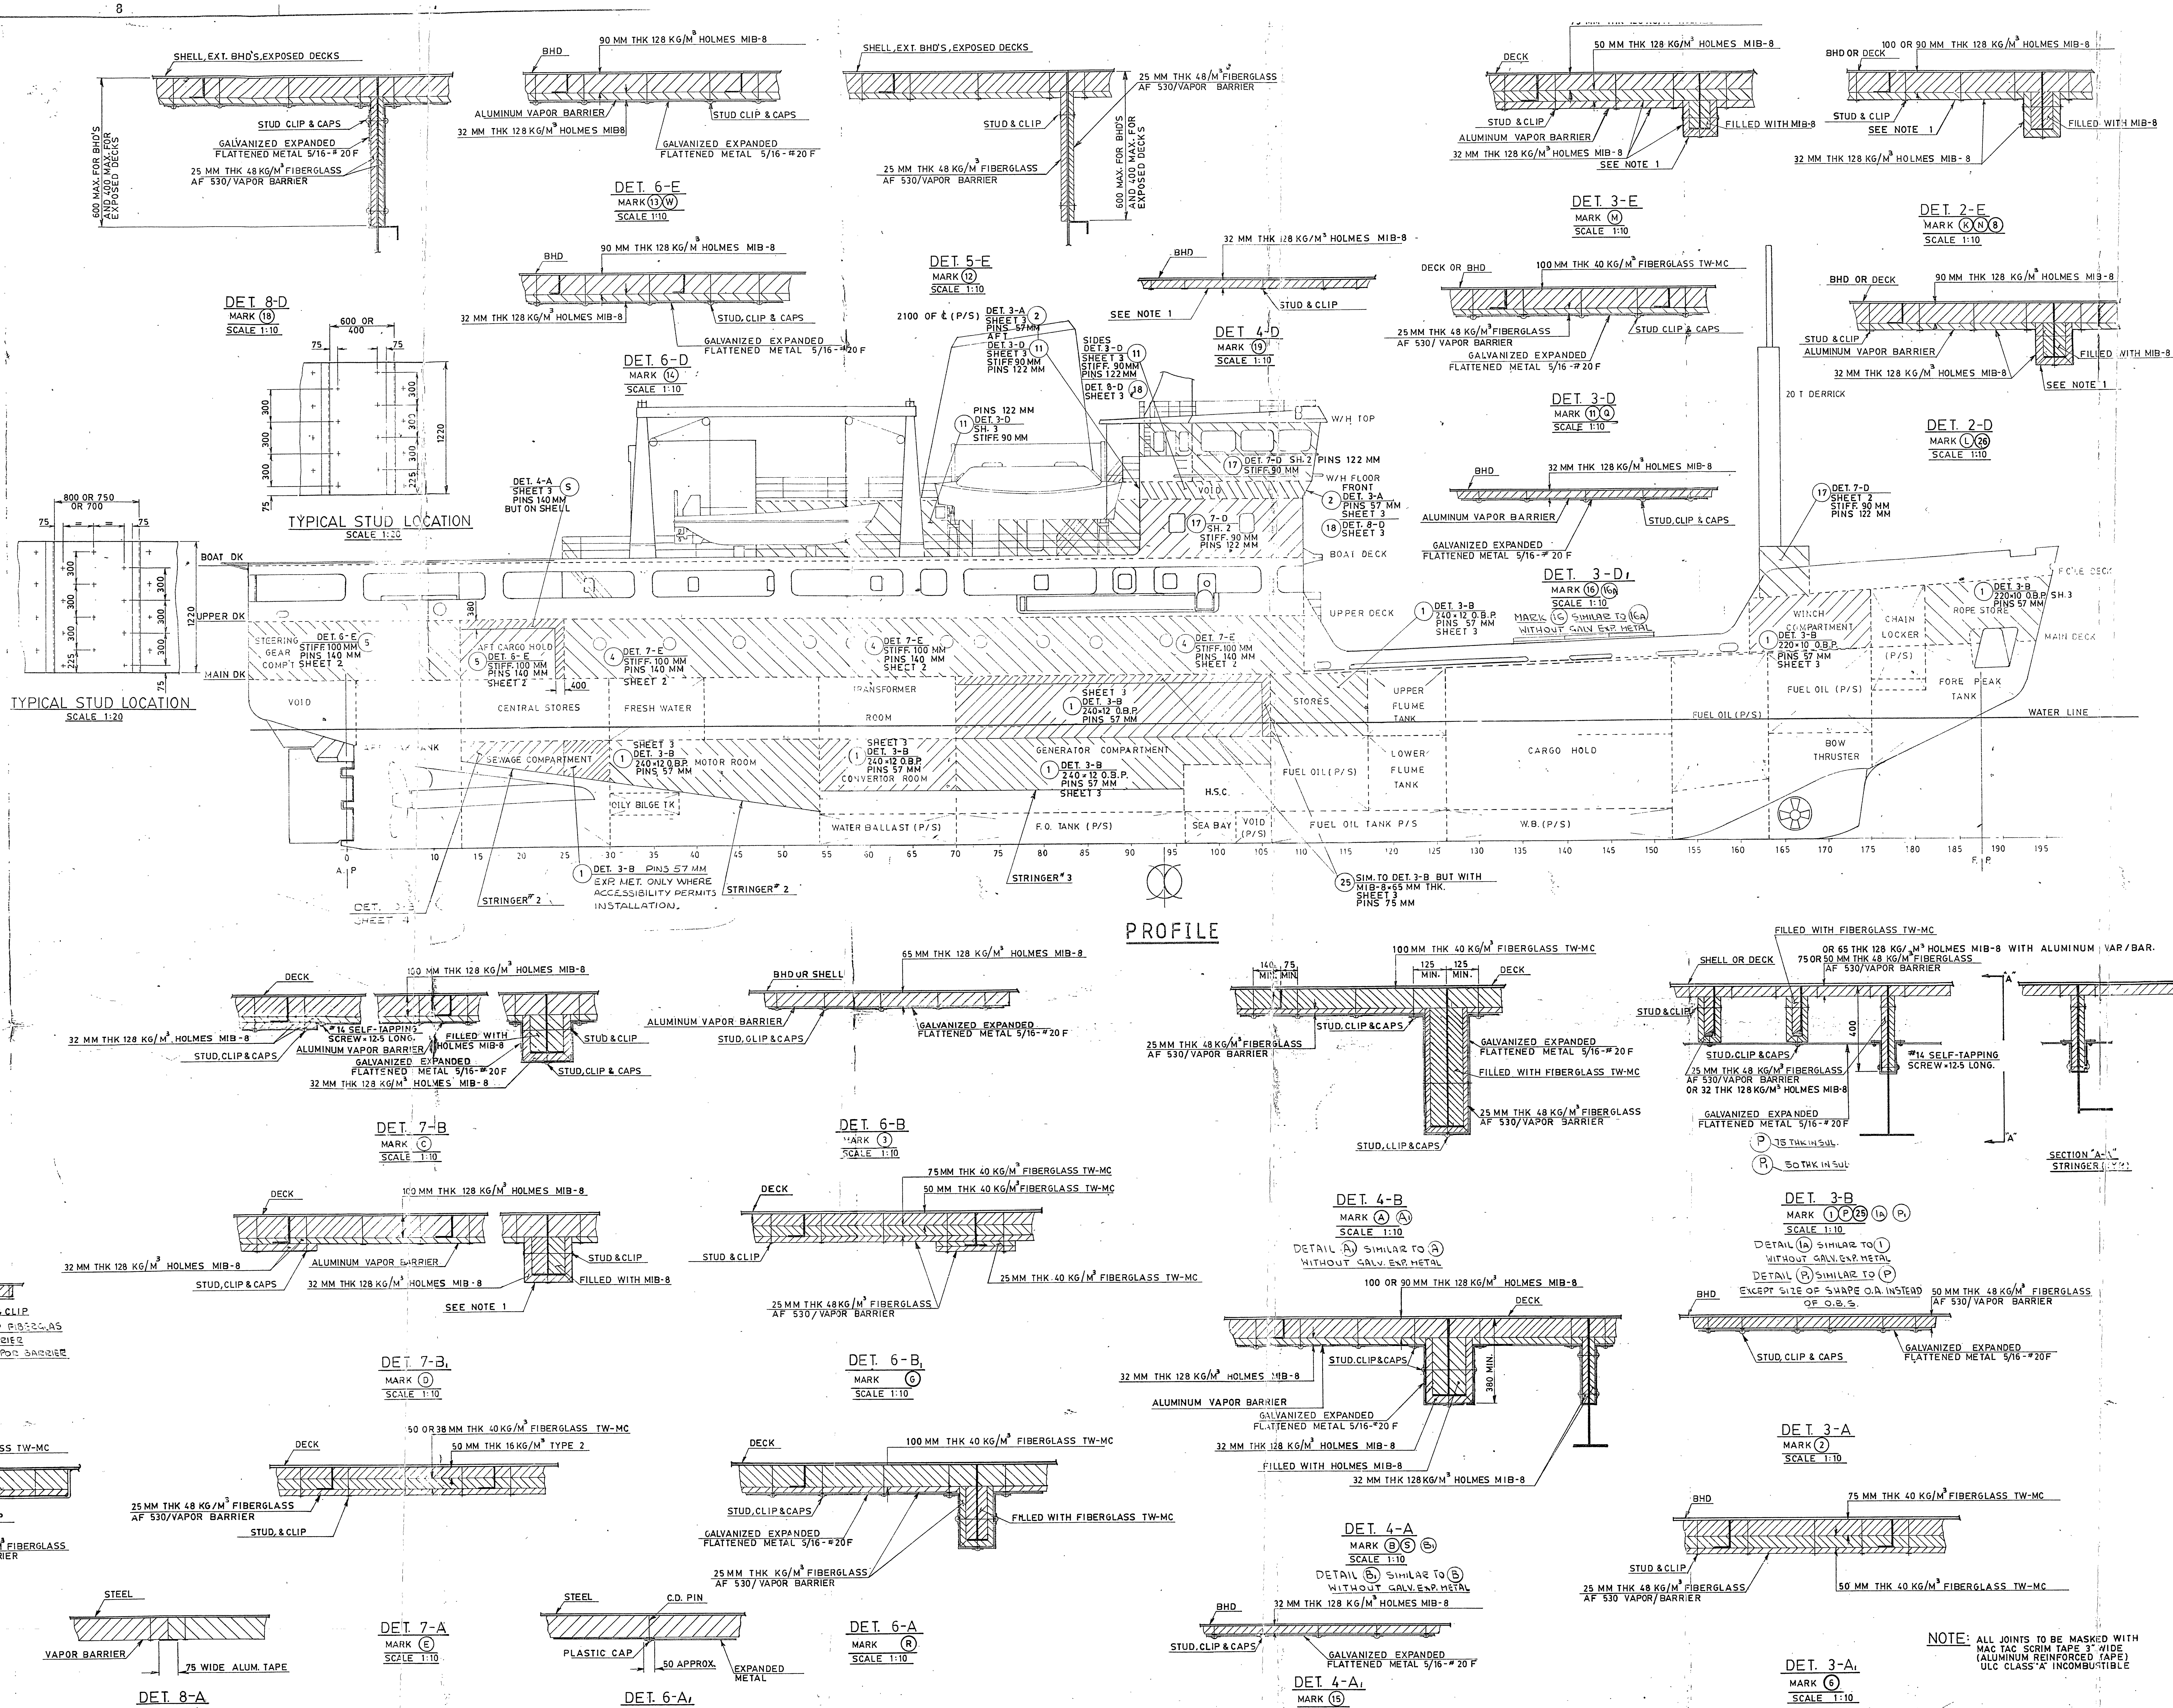

243		3	MATERIAL & LABOUR	
			2	