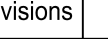



Contractor to verify all dimensions & conditions on site and immediately notify the departmental representative.

6	ADDENDUM NO.1	10/24/2011
5	ISSUED FOR TENDER	07/12/2011
4	99% REVIEW	03/19/2011
3	99% REVIEW	02/25/2011
2	99% REVIEW	06/29/2010
1	REVIEW	05/10/2010

revisions	description	date
	A detail no. no. du detail B location drawing no. sur dessin no. C drawing no. dessin no.	

project	project
---------	---------

The Re-Fit of L'Esplanade Laurier for Swing Space

EAST TOWER , 140 O'CONNOR STREET

drawing	dessin
---------	--------

10TH FLOOR
NEW FURNITURE PLAN

Designed By	Concurrence
-------------	-------------

Date 07/12/2019 (yyyy/mm/dd)

Drawn By LM Dessiné par

Date	07/12/2019	(yyyy/mm/dd)
------	------------	--------------

Reviewed By CG Examiné par _____

Date	(yyyy/mm/dd)
Approved By	Approuvé par

Date (yyyy/mm/dd)

Tender	Soumission
--------	------------


AK	
Project Manager	Administrateur de projets



Project no.	No. du projet
-------------	---------------

R.081640.020

Drawing no.	No. du dessin
-------------	---------------

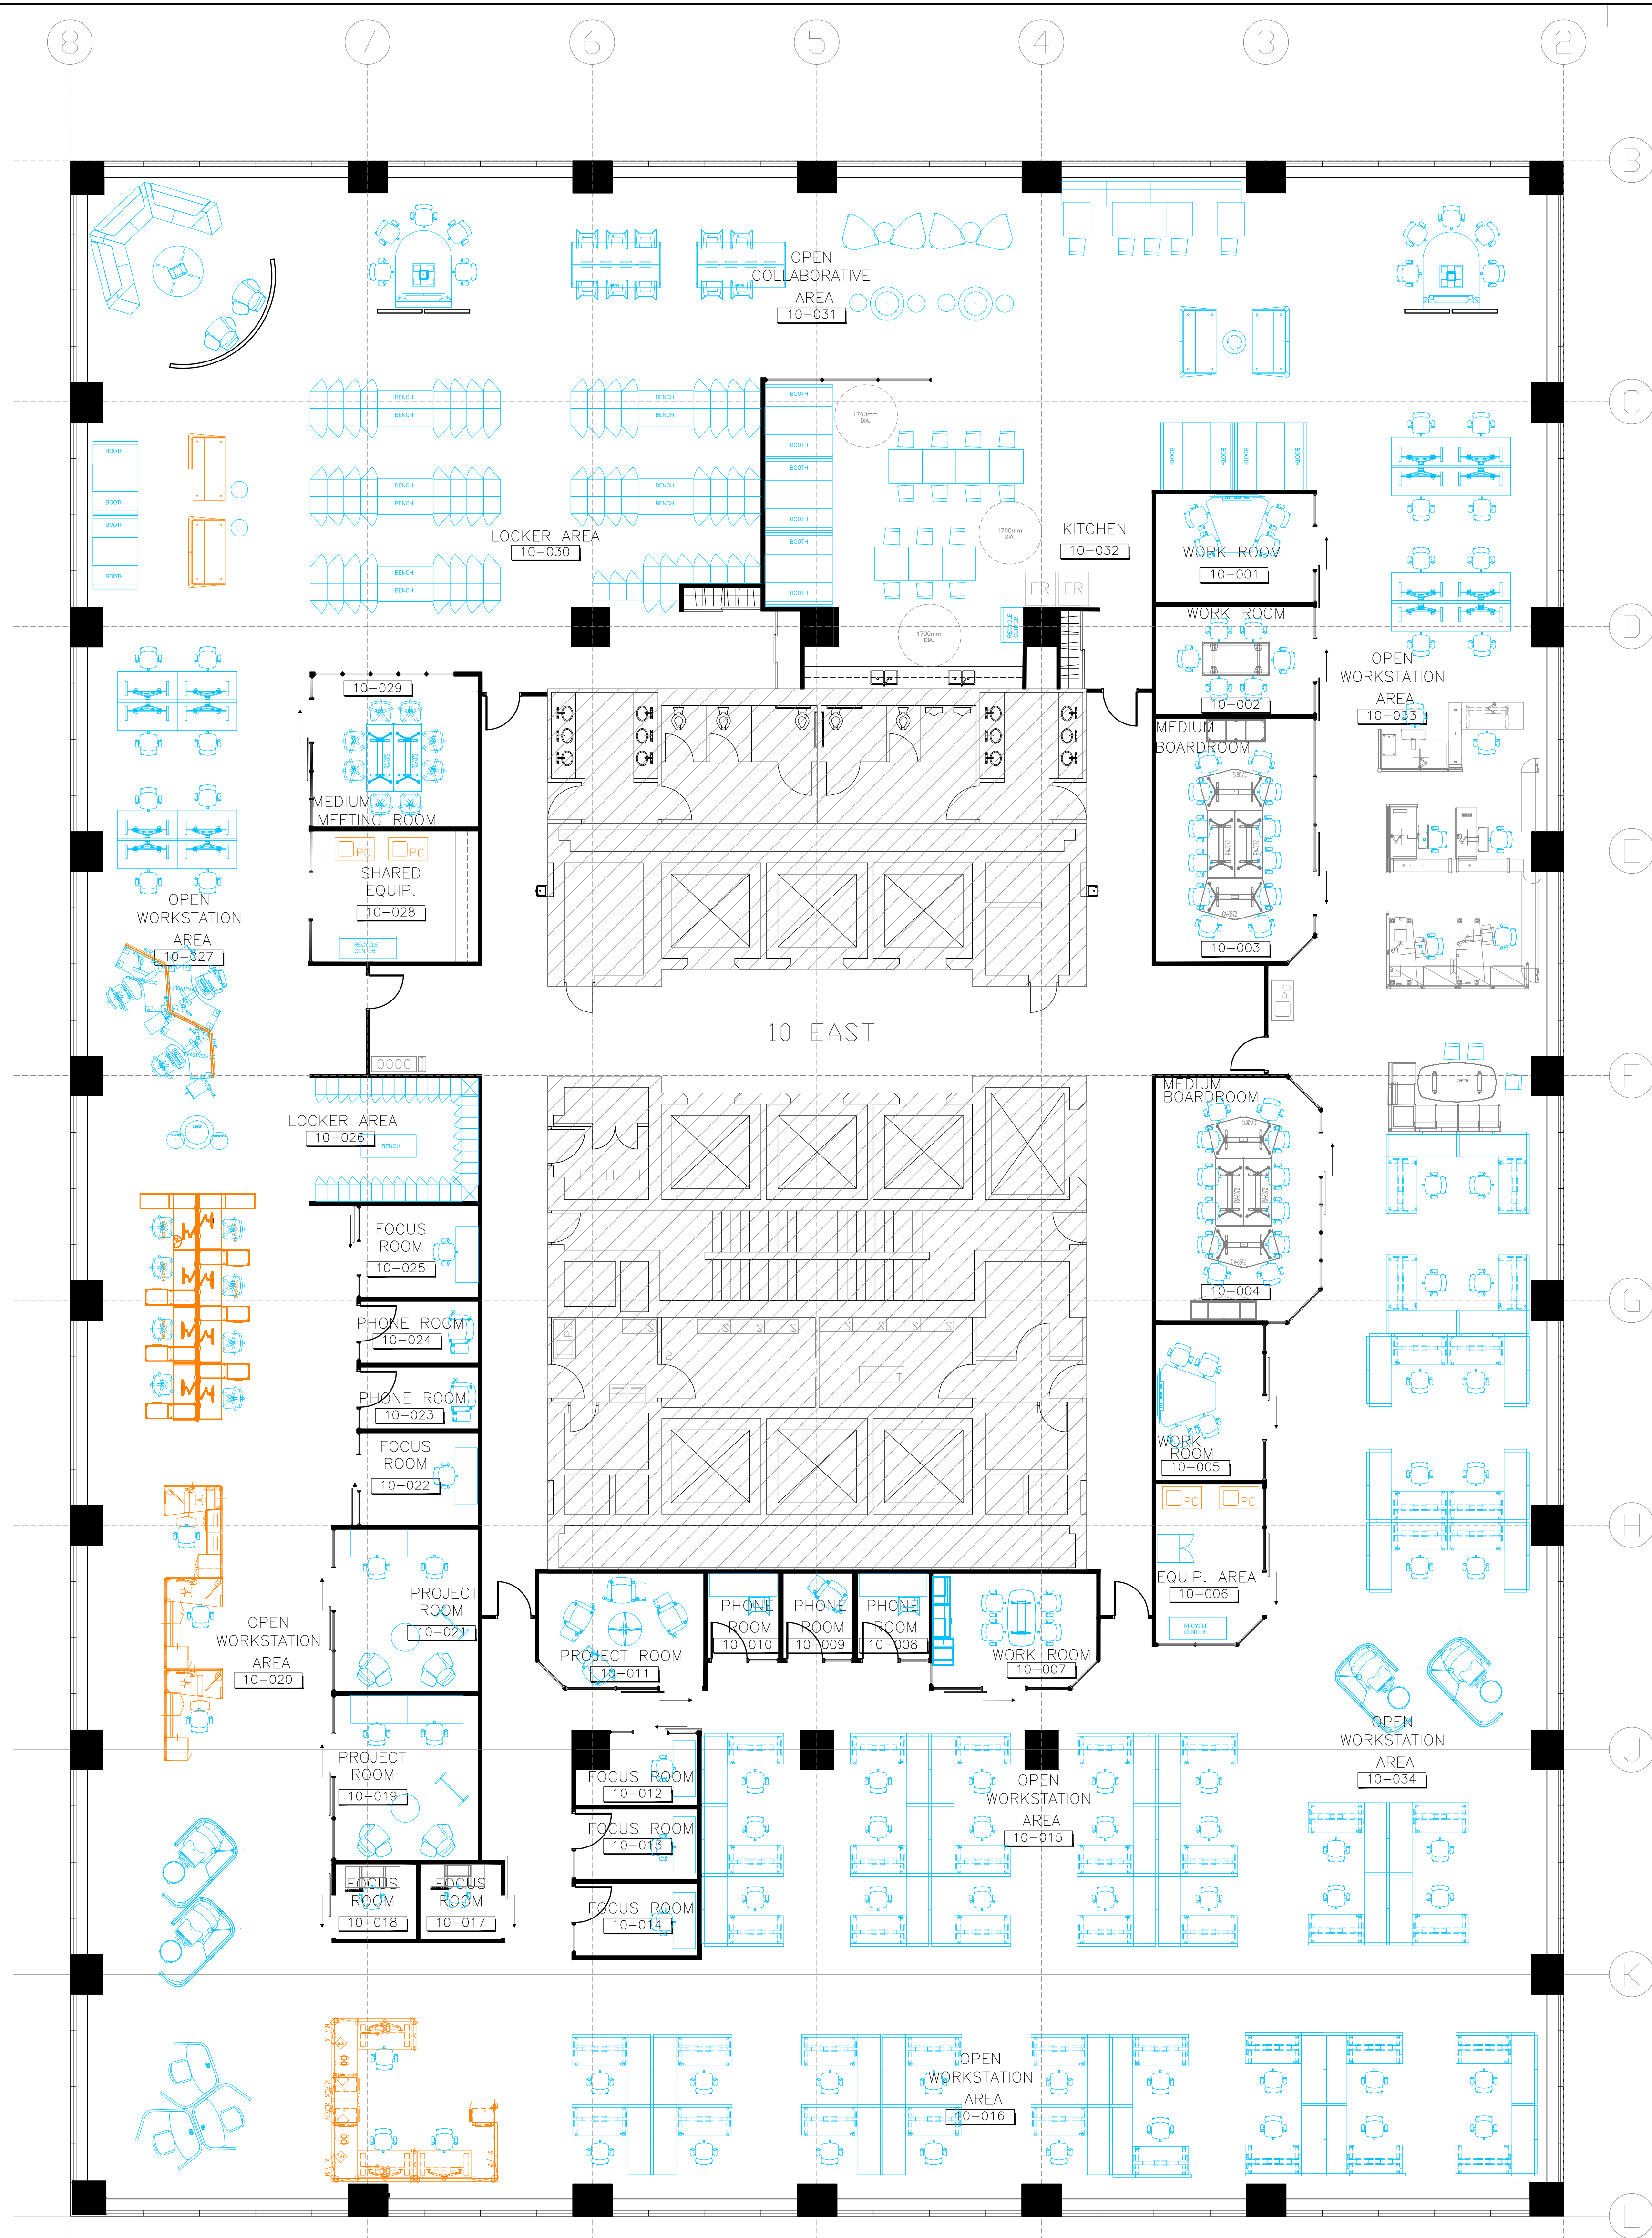ID-03




FURNITURE LEGEND	
SYMBOL	DESCRIPTION
	INDICATES NEW LOCATION OF EXISTING FURNITURE HIGHLIGHTED ON PAGE D-02.
	NEW FURNITURE SUPPLIED BY DEPARTMENTAL REPRESENTATIVE AND INSTALLED BY CONTRACTOR.


NOTE

1. FURNITURE TO BE PROVIDED BY DEPARTMENTAL REPRESENTATIVE. CONTRACTOR IS RESPONSIBLE FOR CONNECTION ONLY OF NEW FURNITURE. EXISTING FURNITURE IS TO BE STORED. DEPARTMENTAL REPRESENTATIVE TO COORDINATE STORAGE LOCATION.
2. FURNITURE THAT IS NOT INDICATED WITH THE COLOURS SHOWN IN FURNITURE LEGEND IS TO REMAIN.
3. FURNITURE POLES SUPPLIED BY MANUFACTURER.

 NOT IN PROJECT

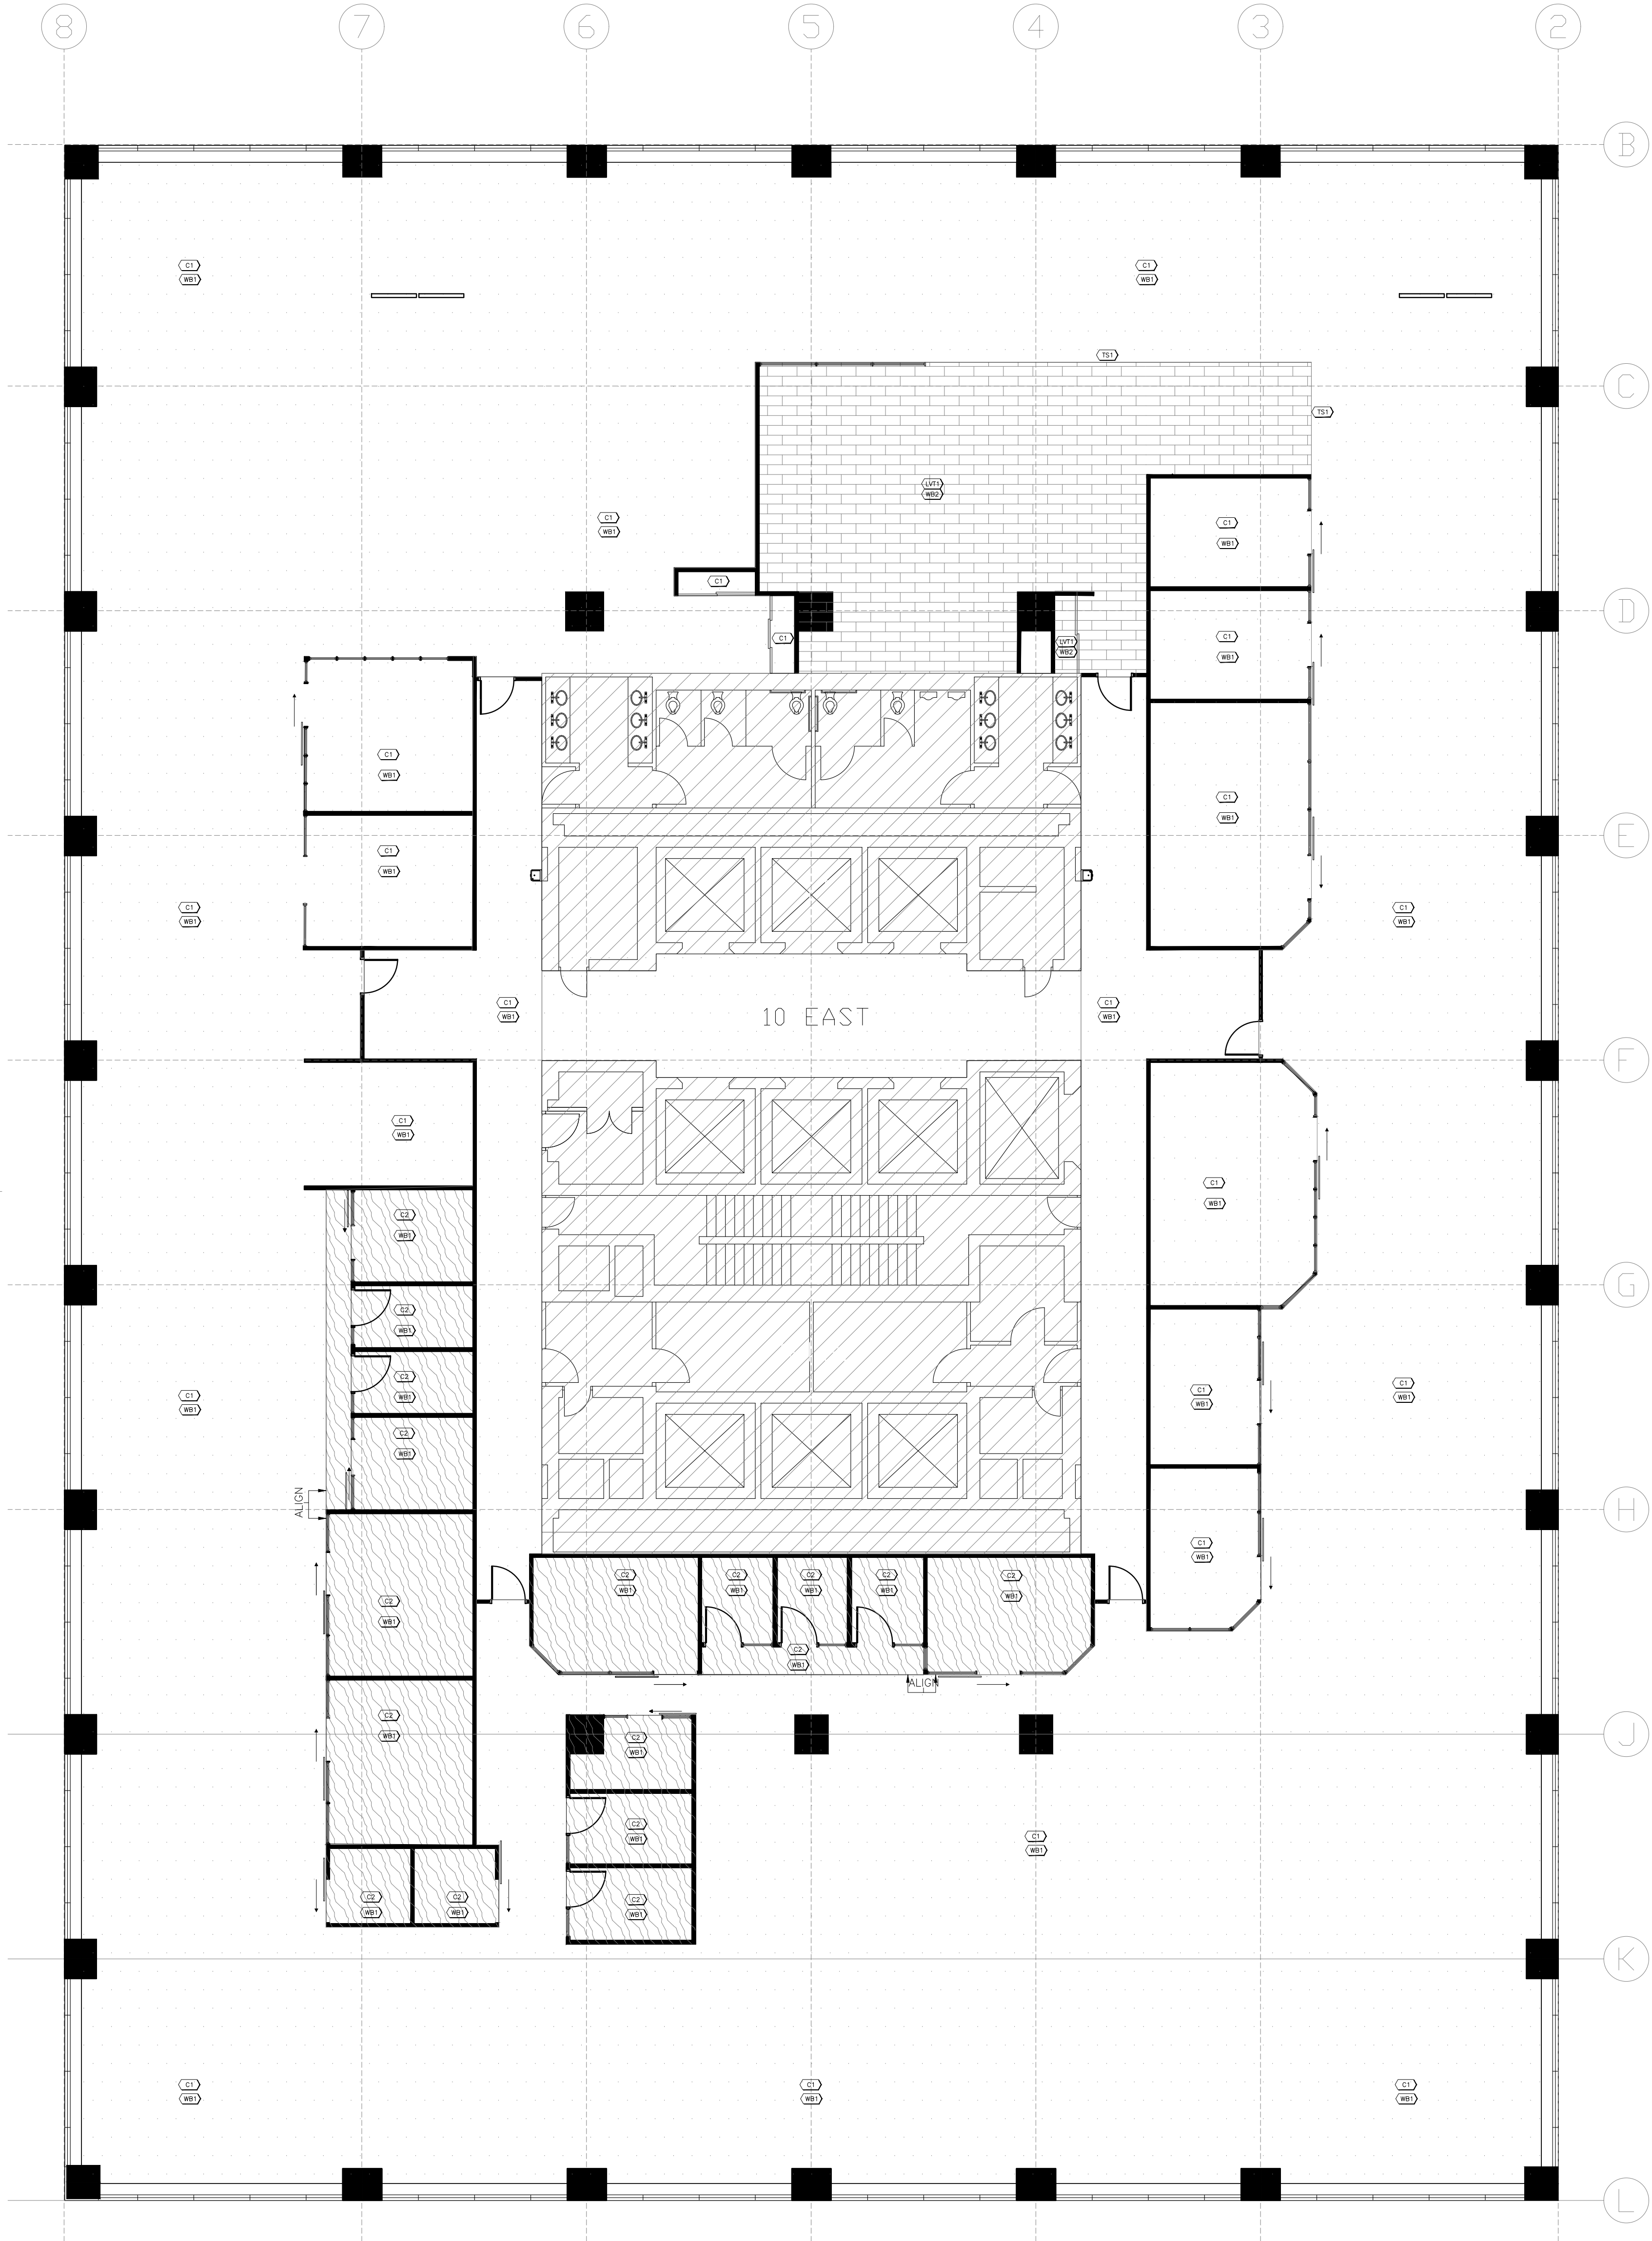

FLOOR FINISHES LEGEND	
SYMBOL	DESCRIPTION
	NEW FIELD CARPET
	CARPET TILES TO BE RECTANGULAR, MEDIUM GREY TEXTURED ORGANIC PATTERN WITH EMBOSSED DESIGN FEATURE
	WALL BASE VBI
	NEW ACCENT CARPET
	CARPET TILES TO BE RECTANGULAR, NON DIRECTIONAL PATTERN WITH MIX OF GREEN, BLACK AND GREY SPECKLED COLOUR TONES
	NEW ACCENT CARPET
	CARPET TILES TO BE RECTANGULAR, LINEAR DIRECTIONAL PATTERN WITH VARIED NEUTRAL GREY COLOUR TONES
	NEW LUXURY VINYL TILE - TYPE 1
	BAM WOOD LOOK Cove H. LIGHT BROWN TONES WITH DIRECTIONAL PATTERN Wall Base VBI
	NEW TRANSITION STRIP - TYPE 1
	BAM VINYL Cove H. MEDIUM GREY TO MATCH FIELD CARPET (BX)
	NEW WALL BASE - TYPE 1 Bam CARPET BASE WITH RECTANGULAR, NON DIRECTIONAL, GEOMETRIC PATTERN OF MIXED NEUTRAL TONES Size: 10mm Notes: SURGED TOP EDGE
	NEW WALL BASE - TYPE 2 Bam STANDARD VINYL Cove: SOLID MEDIUM GREY TONE Size: 10mm

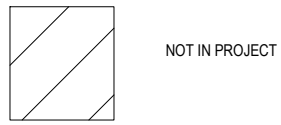

Public Works and Government Services Canada
Real Property Branch

Travaux publics et services gouvernementaux Canada
Direction générale des biens immobiliers

73 Breezehill Avenue North
Ottawa, ON K1Y 2H6
tel: 613.232.4499
fax: 613.232.4187
www.4te.ca

Goodkey Weedmark
Consulting Engineers

Contractor to verify all dimensions & conditions on site and immediately notify the departmental representative.

revisions	description	date
6	ADDENDUM NO.1	10/24/2019
5	ISSUED FOR TENDER	07/12/2019
4	99% REVIEW	03/19/2019
3	99% REVIEW	02/25/2019
2	99% REVIEW	06/29/2018
1	REVIEW	05/10/2018

A

C

A detail no.
no. du detail

A

B

C

B location drawing no.
sur dessin no.
C drawing no.
dessin no.

projectproject

The Re-Fit of L'Esplanade Laurier for Swing Space

EAST TOWER , 140 O'CONNOR STREET

drawingdessin

10TH FLOOR
FLOOR FINISHES PLAN

Designed ByCG

Conçu parCG

Date07/12/2019

(yyyy/mm/dd)

Drawn ByLM

Dessiné parLM

Date07/12/2019

(yyyy/mm/dd)

Reviewed ByCG

Examiné parCG

Date

(yyyy/mm/dd)

Approved By

Approuvé par

Date

(yyyy/mm/dd)

Tender

Soumission

AK


Project ManagerAdministrateur de projets

Project no.No. du projet

R.081640.020

Drawing no.No. du dessin

ID-05

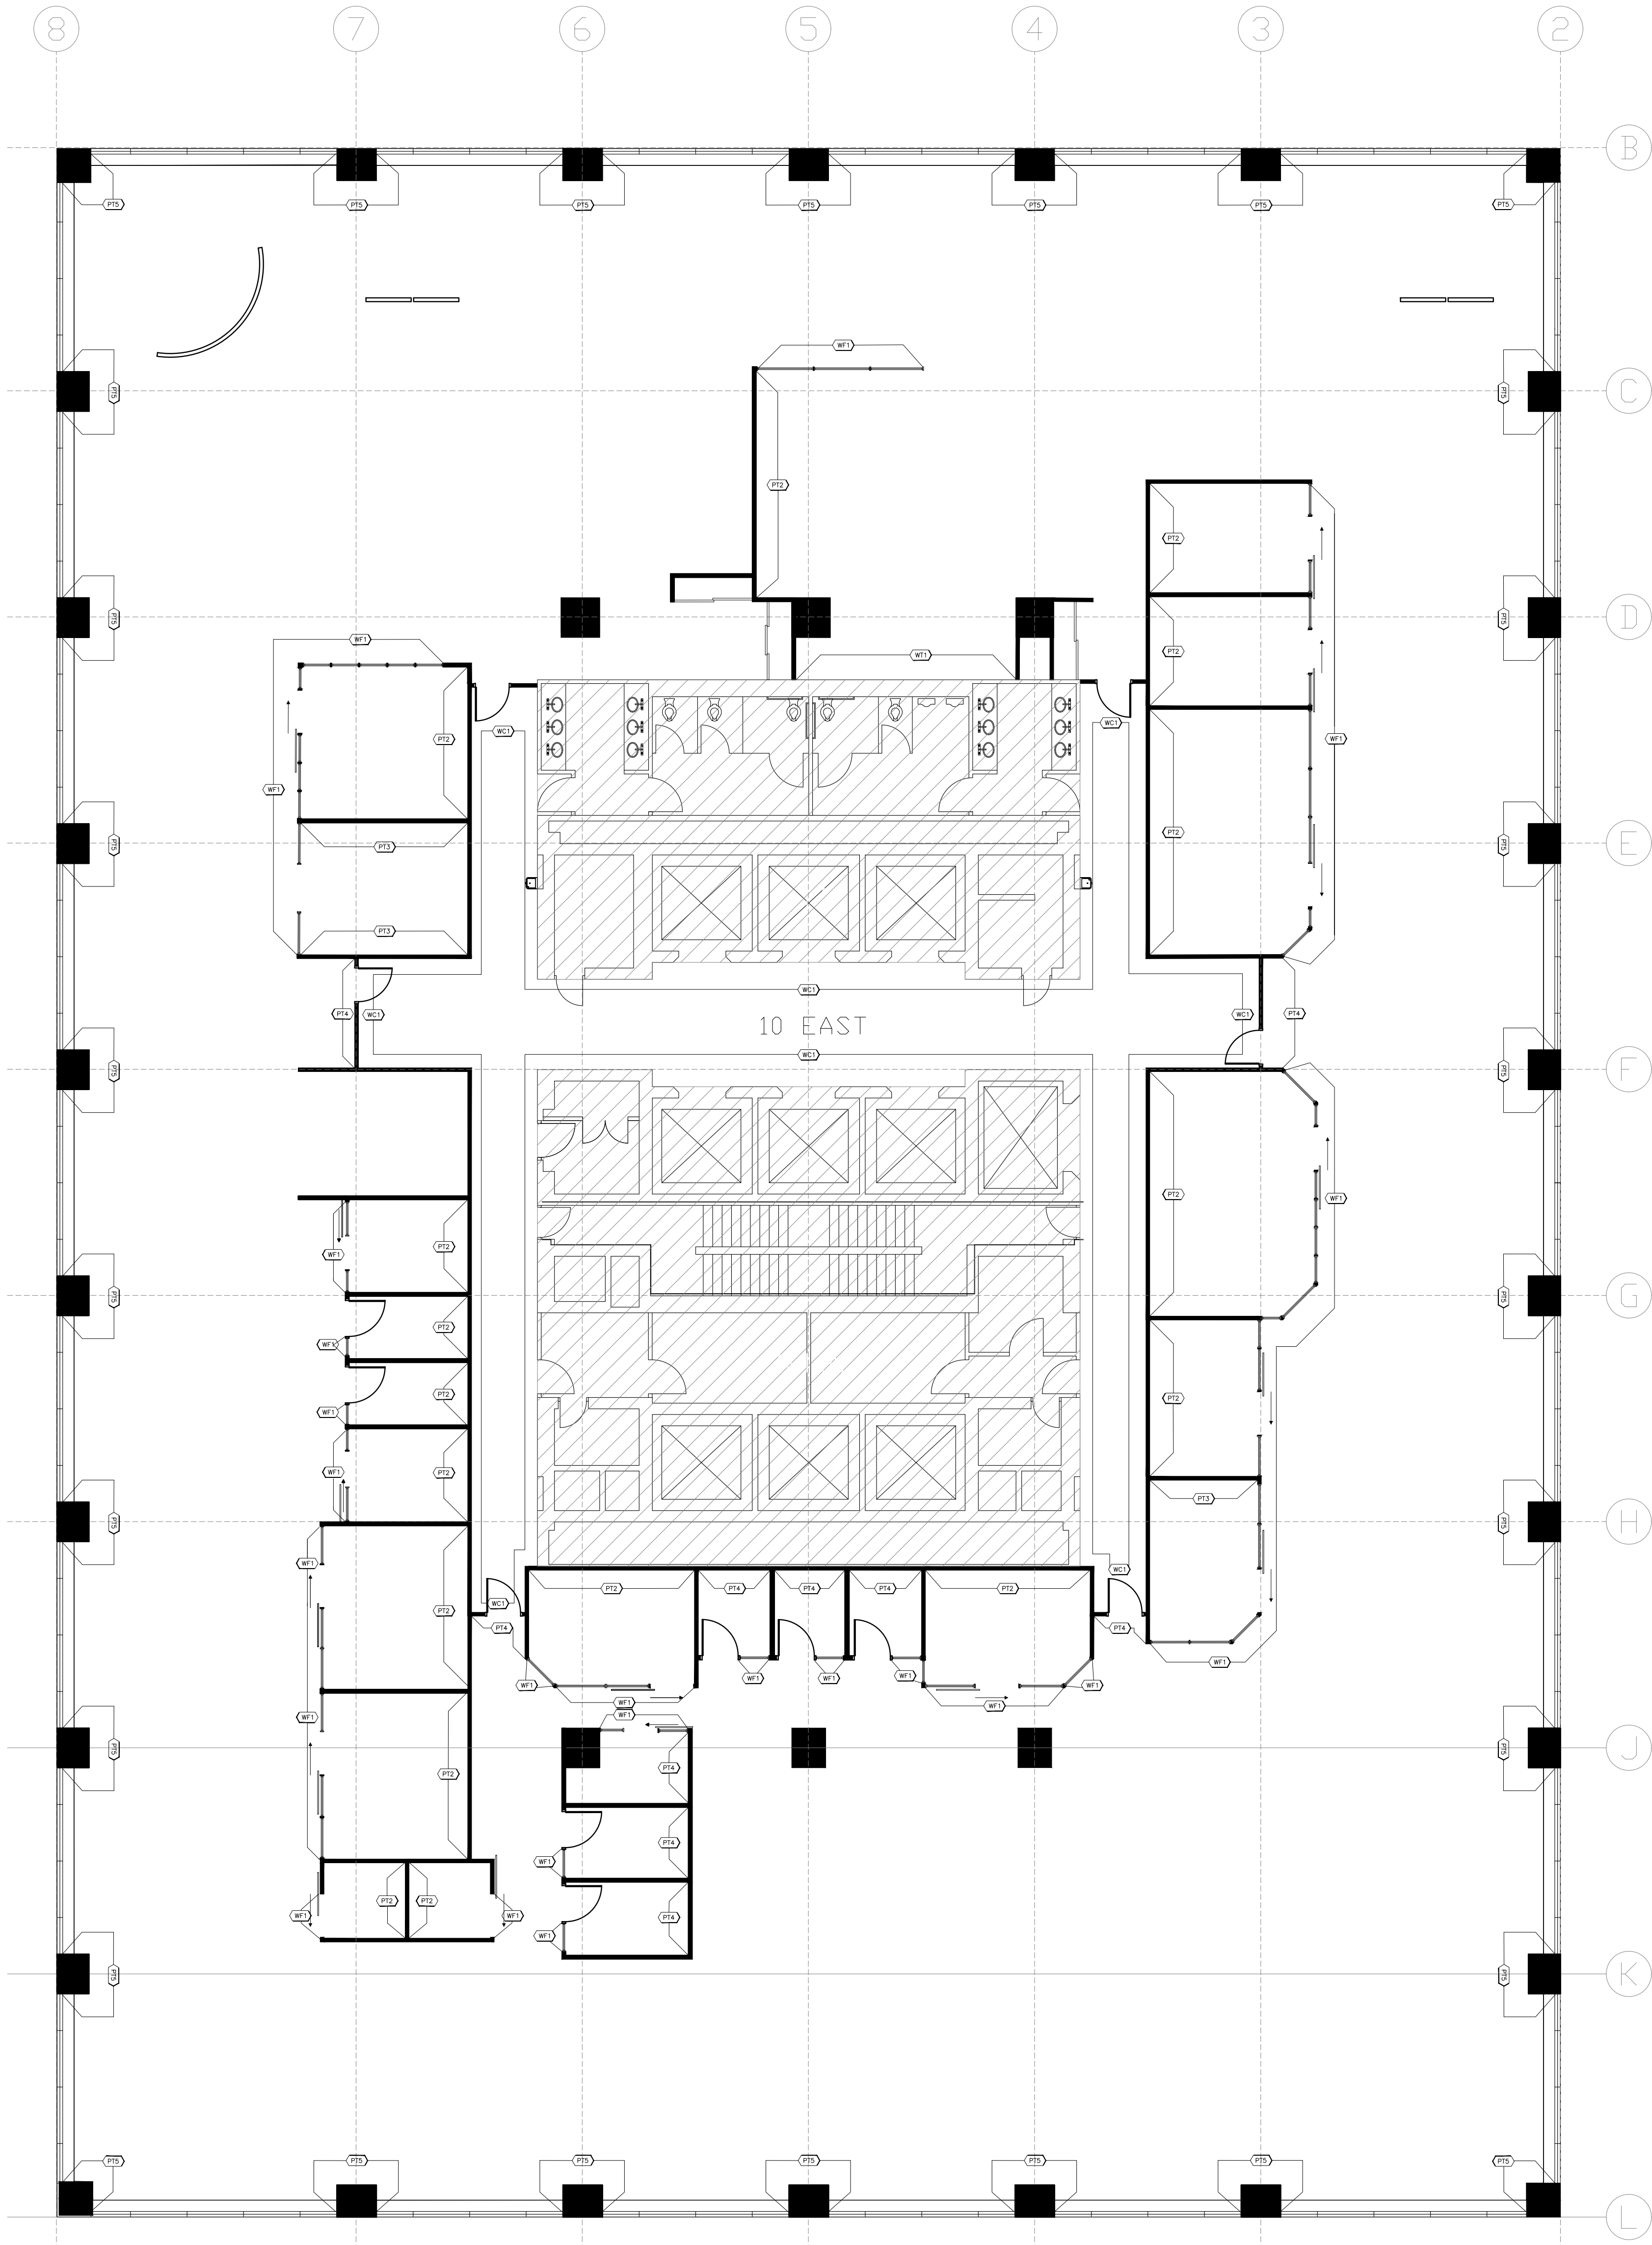

WALL FINISHES LEGEND	
SYMBOL	DESCRIPTION
(P11)	FIELD PAINT (INCLUDING COLUMNS, CONNECTOR UNITS AND WINDOW MULLIONS) COLOUR: WHITE
(P12)	ACCENT PAINT (INCLUDES EXISTING DOORS AND FRAMES) COLOUR: Light Warm Taupe
(P13)	ACCENT PAINT COLOUR: Mid Tone Grey
(P14)	ACCENT PAINT COLOUR: Golden Ochre Yellow
(P15)	ACCENT PAINT COLOUR: Dark Grey
(P16)	WALLCOVERING COLOUR/STYLE: Mid Tone Grey, Linen Look, Medium Texture
(P17)	WALL T.I.E. - KITCHEN BACKSPLASH Color: WHITE Finish: GLOSS Installation Pattern: SUBWAY - OFFSET Spacing: 1/8" x 1/8" x 3/16" x 3/16" Grout: WHITE Slab: 3" x 6" x 3/16"
(P18)	NEW WINDOW FILM REFER TO DETAILS

- NOTES:
- ALL WALLS TO HAVE P11 FINISH UNLESS NOTED OTHERWISE.
 - EXISTING WALLCOVERING TO REMAIN IN PUBLIC CORRIDORS. ANY DAMAGED AREAS TO BE REPAIRED AND GULED DOWN TO DRYWALL.
- NOT IN PROJECT

Canada

Public Works and Government Services Canada

Real Property Branch

Travaux publics et services gouvernementaux Canada

Direction générale des biens immobiliers

4TÉ

73 Breezhill Avenue North
Ottawa, ON K1Y 2H6
tel: 613.232.4499
fax: 613.232.4187
www.4te.ca

Goodkey Weedmark

Consulting Engineers

N

Contractor to verify all dimensions & conditions on site and immediately notify the departmental representative.

6	ADDENDUM NO.1	10/24/2019
5	ISSUED FOR TENDER	07/12/2019
4	99% REVIEW	03/19/2019
3	99% REVIEW	02/25/2019
2	99% REVIEW	06/29/2018
1	REVIEW	05/10/2018

revisions

description

date

A

C

A detail no.
no. du détail

A

B

C

B location drawing no.
sur dessin no.

C drawing no.
dessin no.

project

projet

The Re-Fit of L'Esplanade
Laurier for Swing Space

EAST TOWER , 140 O'CONNOR STREET

drawing

dessin

10TH FLOOR
WALL FINISHES PLAN

Designed By

CG

Conçu par

Date

07/12/2019

(yyyy/mm/dd)

Drawn By

LM

Dessiné par

Date

07/12/2019

(yyyy/mm/dd)

Reviewed By

CG

Examiné par

Date

(yyyy/mm/dd)

Approved By

Approuvé par

Date

(yyyy/mm/dd)

Tender

Soumission

AK

Project Manager

Administrateur de projets

Project no.

No. du projet

R.081640.020


Drawing no.

No. du dessin

ID-06




01 DOOR AND FRAME TYPE A (DEMOUNTABLE SYSTEM)
ID 09 SCALE 1:20

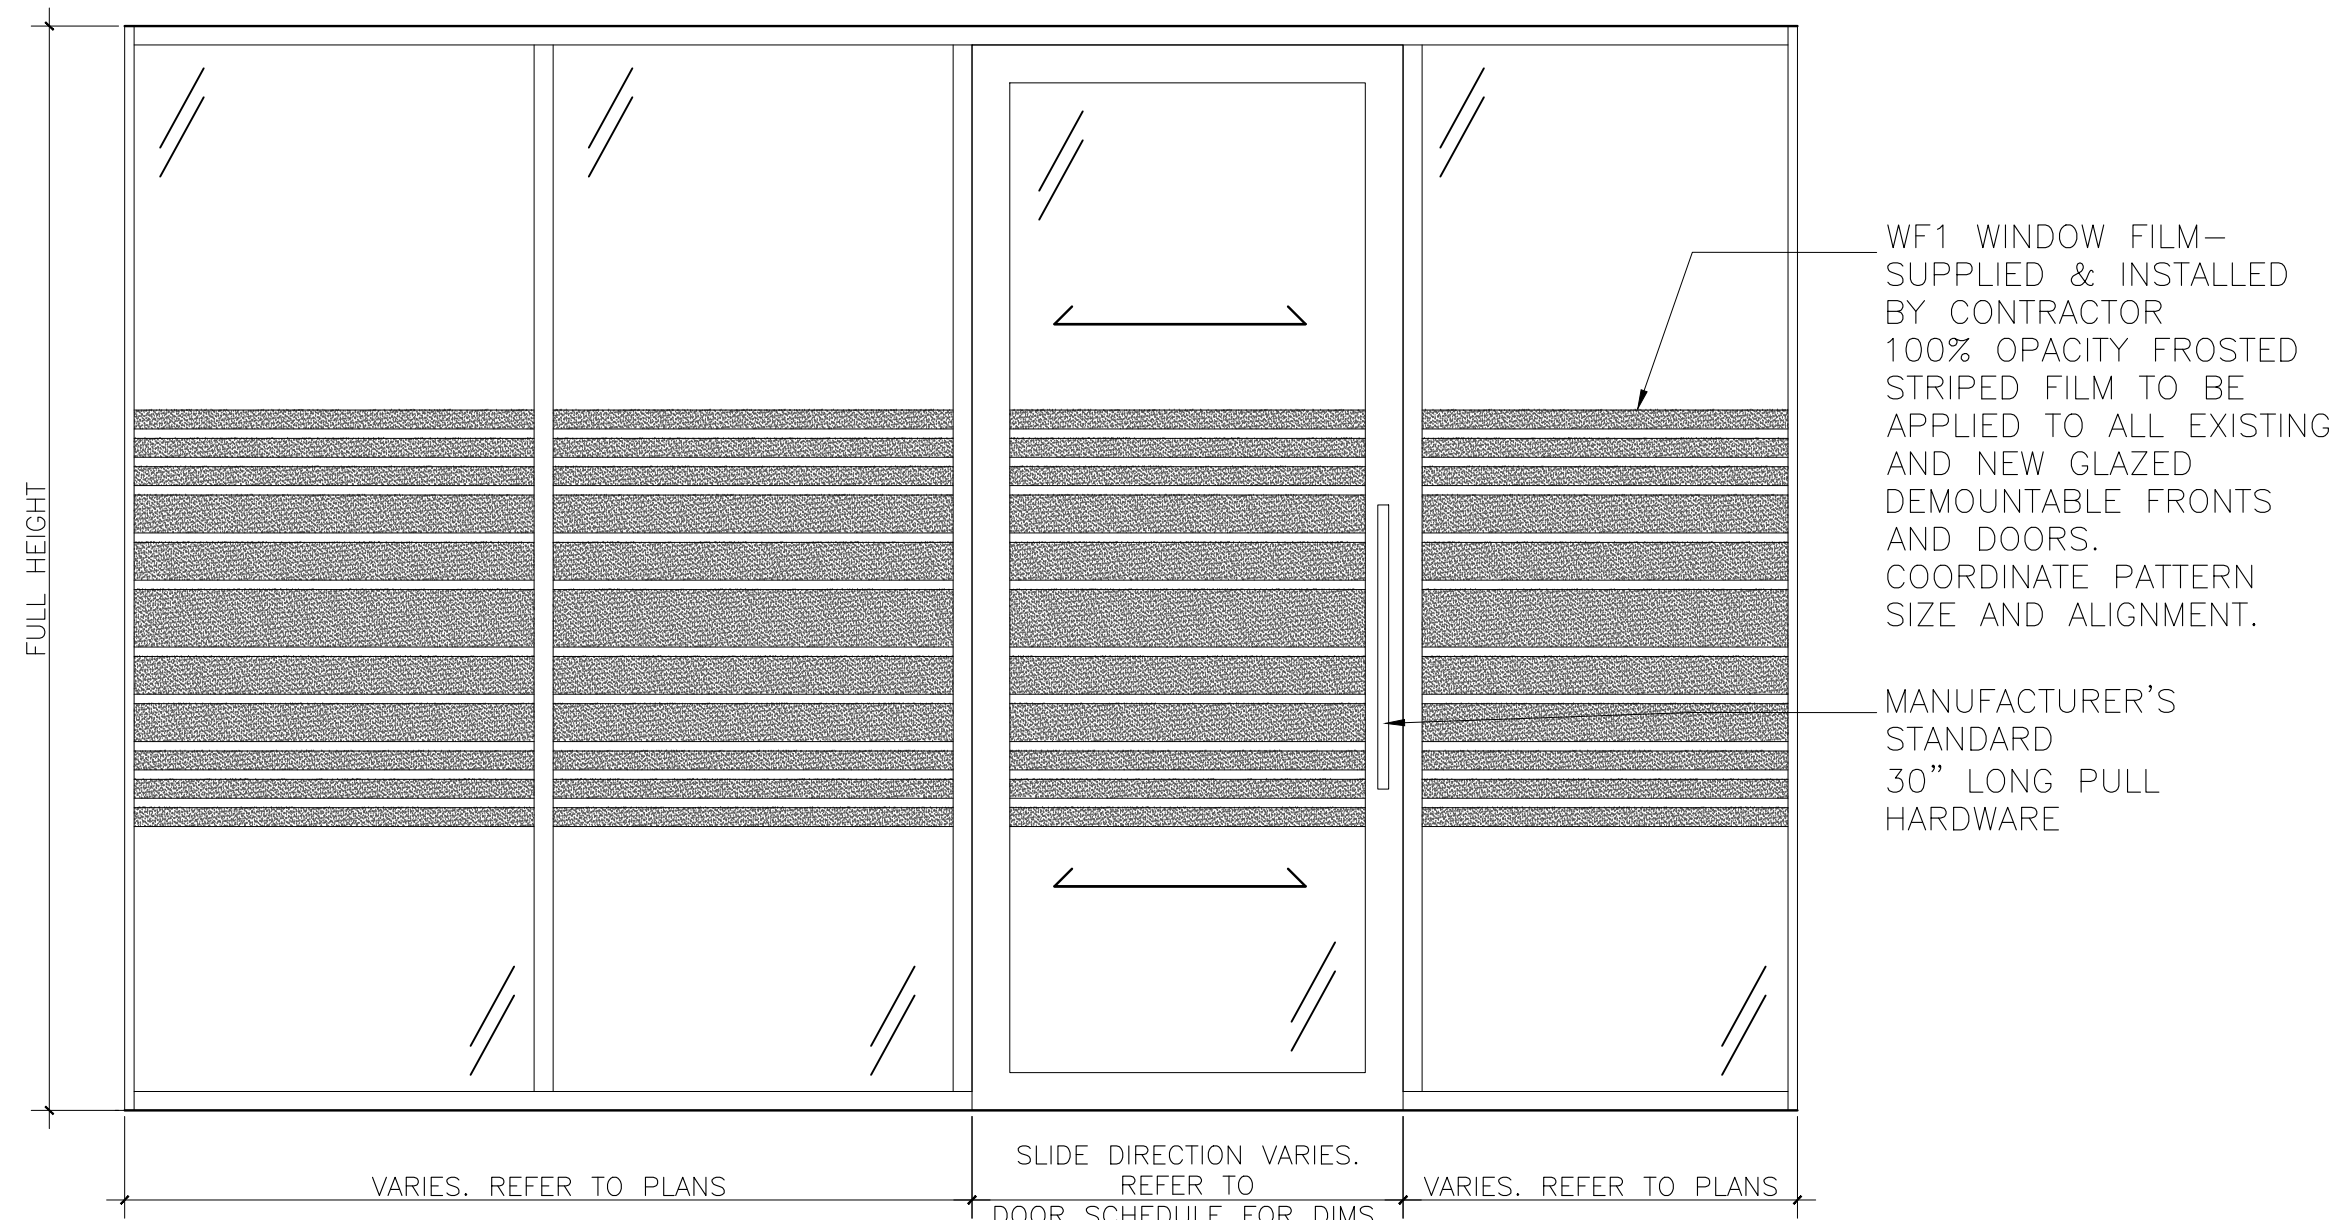


GLAZING SHOWN ADJACENT TO DOOR FOR EXAMPLE ONLY-- REFER TO FLOORPLANS


02 DOOR AND FRAME TYPE B (DEMOUNTABLE SYSTEM)
ID 09 SCALE 1:20

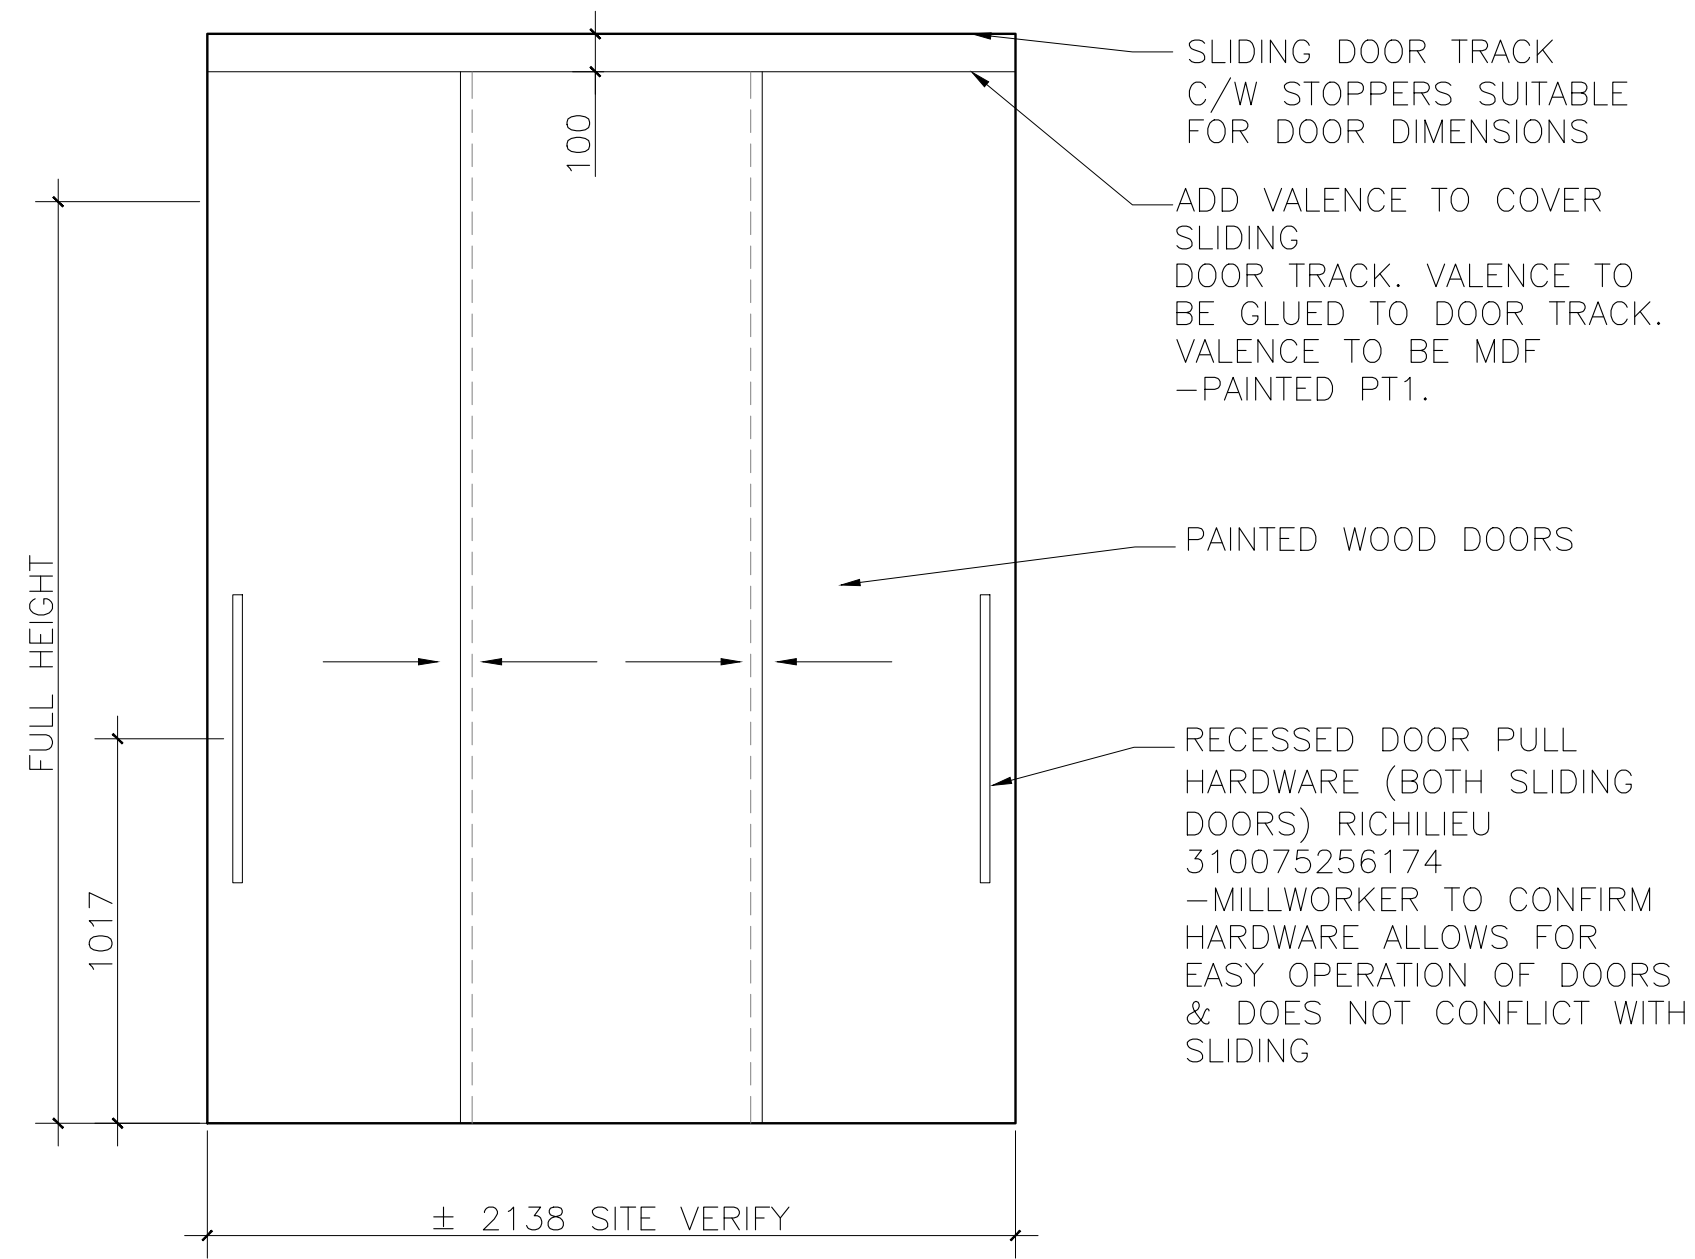

03 DOOR AND FRAME TYPE C
ID 09 SCALE 1:20

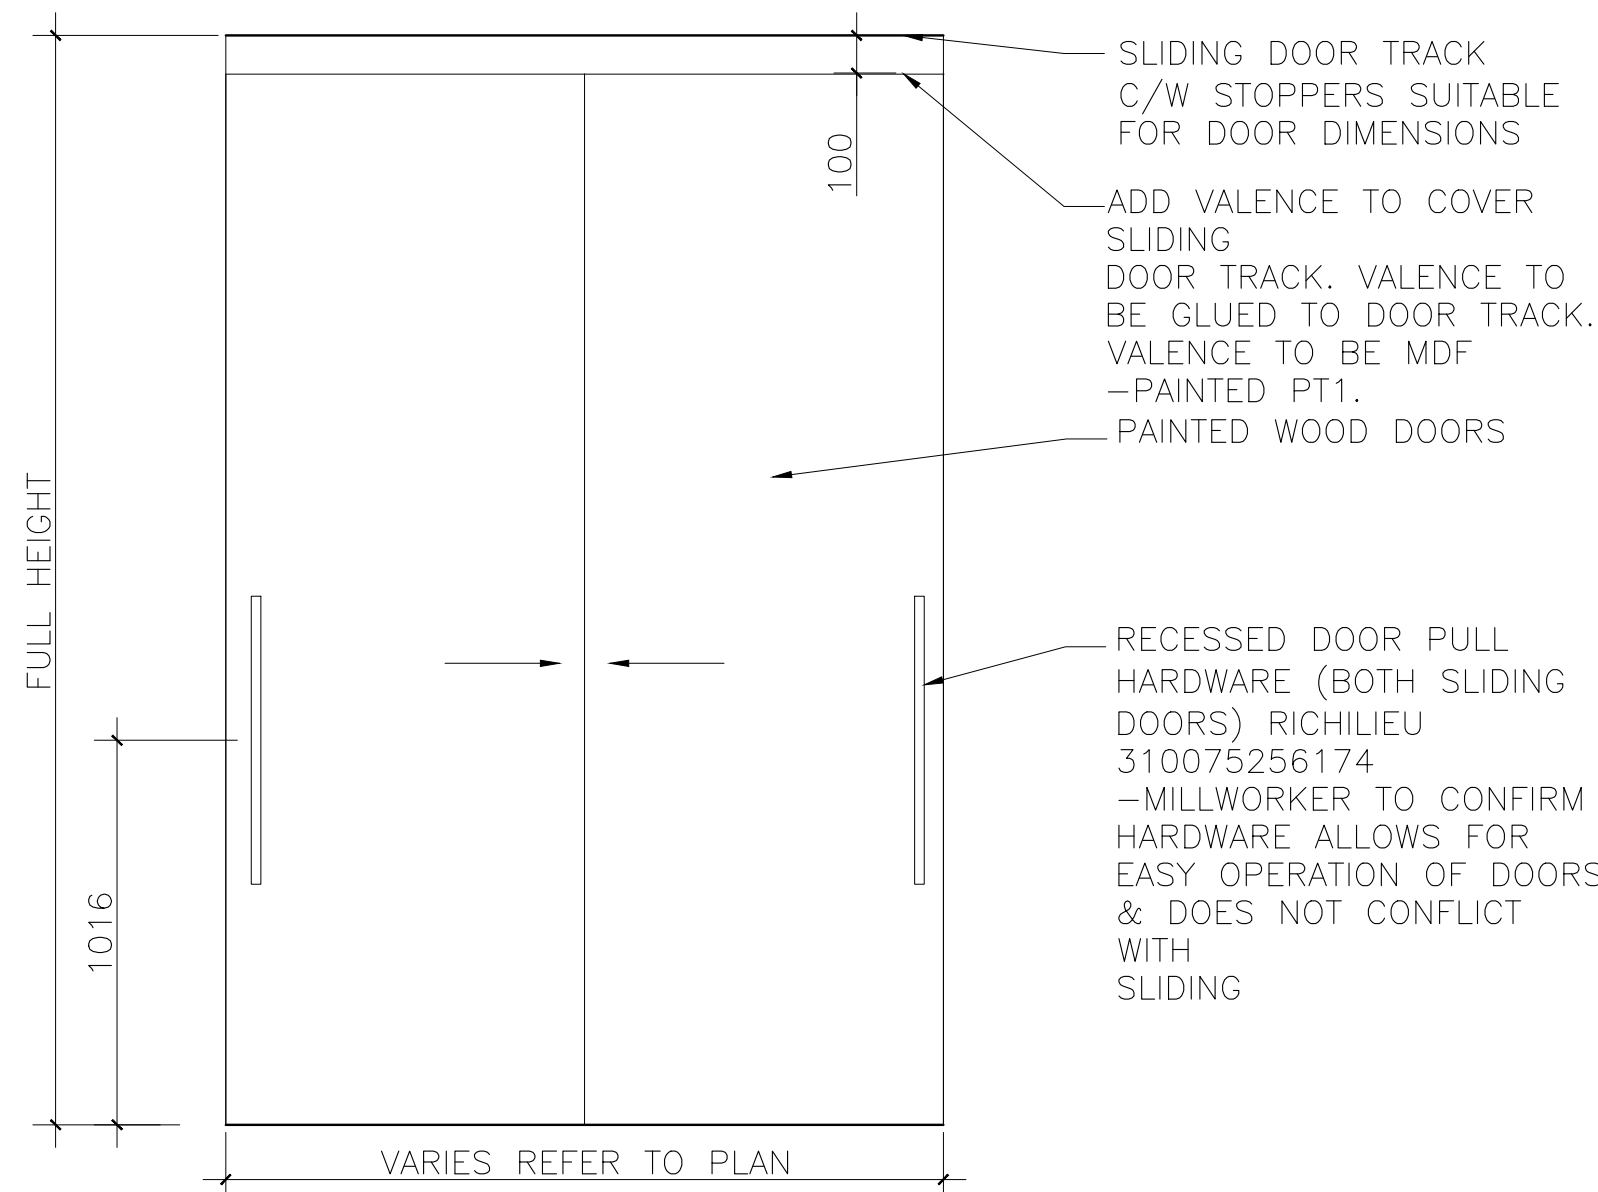

04 DOOR AND FRAME TYPE D
ID 09 SCALE 1:20

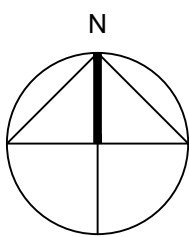

Contractor to verify all dimensions & conditions on site and immediately notify the departmental representative.

revisions	description	date
6	ADDENDUM NO.1	10/24/2019
5	ISSUED FOR TENDER	07/12/2019
4	99% REVIEW	03/19/2019
3	99% REVIEW	02/25/2019
2	99% REVIEW	06/29/2018
1	REVIEW	05/10/2018

A	A detail no. no. du détail	A
C	B location drawing no. sur dessin no.	B
	C drawing no. dessin no.	C

project projet

The Re-Fit of L'Esplanade Laurier for Swing Space

EAST TOWER , 140 O'CONNOR STREET

drawing dessin

10TH FLOOR
DOOR DETAILS

Designed By	CG	Conçu par
Date	07/12/2019	(yyyy/mm/dd)
Drawn By	LM	Dessiné par
Date	07/12/2019	(yyyy/mm/dd)
Reviewed By	CG	Examiné par
Date		(yyyy/mm/dd)
Approved By		Approuvé par
Date		(yyyy/mm/dd)
Tender		Soumission
Project Manager	AK	Administrateur de projets
Project no.		No. du projet
	R.081640.020	
Drawing no.		No. du dessin
	ID-09	