

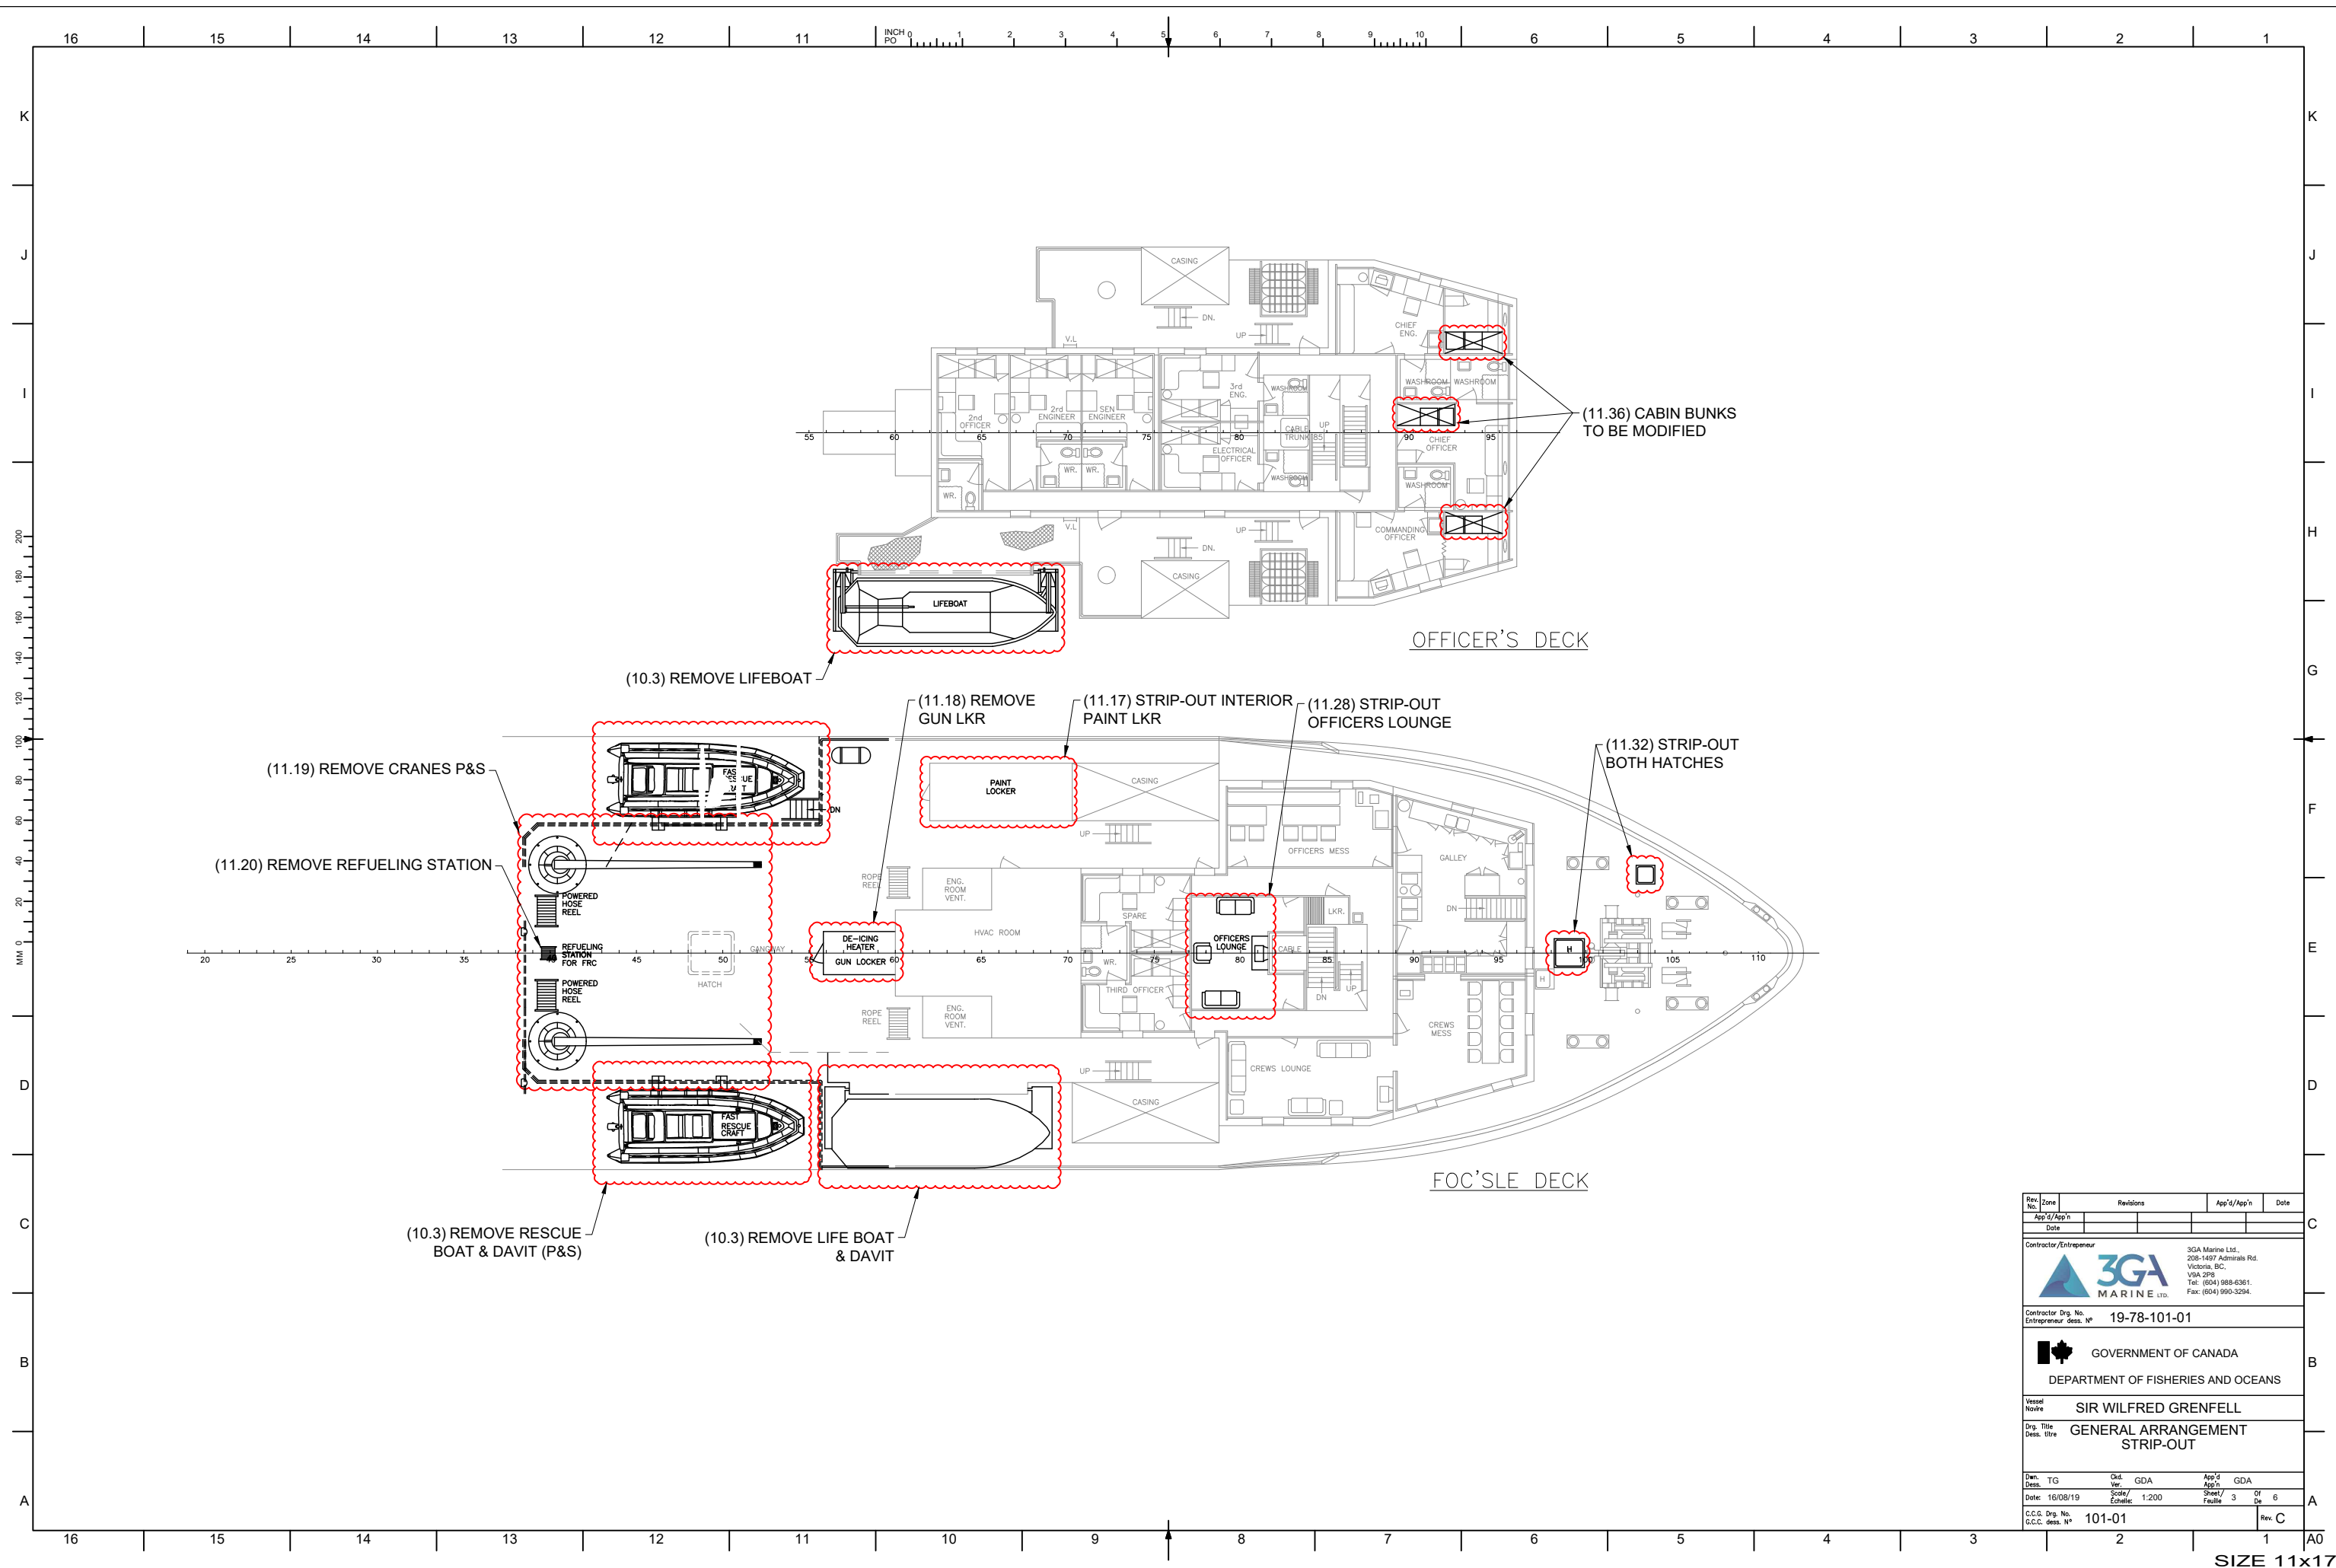



|                               |  |
|-------------------------------|--|
| NUC-10-100_5                  | GENERAL ARRANGEMENT TANK_TOP_REV 5   |
| NUC-10-100_4                  | GENERAL ARRANGEMENT MAIN DECK AND PLAN BELOW MAIN DECK_REV 2                                   |
| NUC-10-100_3                  | GENERAL ARRANGEMENT FIRE MONITOR PLATFORM, WHEELHOUSE TOP, BRIDGE AND LOWER BRIDGE DECKS_REV 2 |
| NUC-10-100_2                  | GENERAL ARRANGEMENT BOAT & FOCSE DECKS_REV 5   |
| NUC-10-100_1                  | GENERAL ARRANGEMENT PROFILE_REV 7  |
| Reference Dwgs/Dess Reference |  |


|   |                 |  |               |             |      |
|---|-----------------|--|---------------|-------------|------|
| Rev. No.  | Zone            | Revisions  |               | App'd/App'n | Date |
| App'd/App'n   |                 |  |               |             |      |
| Date  |                 |  |               |             |      |
| Contractor/Entrepreneur   |                 |  |               |             |      |
|  |                 | 3GA Marine Ltd.,<br>208-1497 Admirals Rd.,<br>Victoria, BC,<br>V8A 2P8<br>Tel: (604) 988-6361,<br>Fax: (604) 990-3294. |               |             |      |
| Contractor Dwg. No.   |                 | 19-78-101-01   |               |             |      |
| Entrepreneur dess. N°   |                 |  |               |             |      |
|  |                 | GOVERNMENT OF CANADA<br>DEPARTMENT OF FISHERIES AND OCEANS   |               |             |      |
| Vessel<br>Nomre   |                 | SIR WILFRED GRENFELL   |               |             |      |
| Dwg. Title<br>Dess. Titre   |                 | GENERAL ARRANGEMENT<br>STRIP-OUT   |               |             |      |
| Dess. TG  | Out. Ver.       | GDA  | App'd App'n   | GDA         |      |
| Date: 16/08/19  | Scale/Enthalic: | 1:200  | Sheet/Feuille | 1 Of        | 6    |
| C.C.G. Dwg. No.<br>C.C.G. dess. N°  |                 | 101-01   |               | Rev. C      |      |




 
| Rev. No.  | Zone | Revisions  | App'd/App'n | Date                       |     |          |
|---|------|--|-------------|----------------------------|-----|----------|
| App'd/App'n   |      |  |             |                            |     |          |
| Date  |      |  |             |                            |     |          |
| Contractor/Entrepreneur   |      |  |             |                            |     |          |
|  |      | 3GA Marine Ltd.<br>238-1497 Admirals Rd.<br>Victoria, BC<br>V8A 2P8<br>Tel: (604) 988-6361<br>Fax: (604) 990-3294. |             |                            |     |          |
| Contractor Dwg. No.<br>Entrepreneur dess. №   |      | 19-78-101-01   |             |                            |     |          |
|  |      | GOVERNMENT OF CANADA<br>DEPARTMENT OF FISHERIES AND OCEANS   |             |                            |     |          |
| Vessel<br>Nomine  |      | SIR WILFRED GRENFELL   |             |                            |     |          |
| Dwg. Title<br>Dess. titre   |      | GENERAL ARRANGEMENT<br>STRIP-OUT   |             |                            |     |          |
| Des.<br>Date:   | TG   | Ord.<br>Scale/<br>Elevation:   | GDA         | App'd<br>Sheet/<br>Feuille | GDA | Of<br>De |
| 16/08/19  |      | 1:200  |             | 2                          |     | 6        |
| C.C.G. Dwg. No.<br>C.C.G. dess. №   |      |  |             |                            |     | Rev. C   |
| 101-01  |      |  |             |                            |     |          |

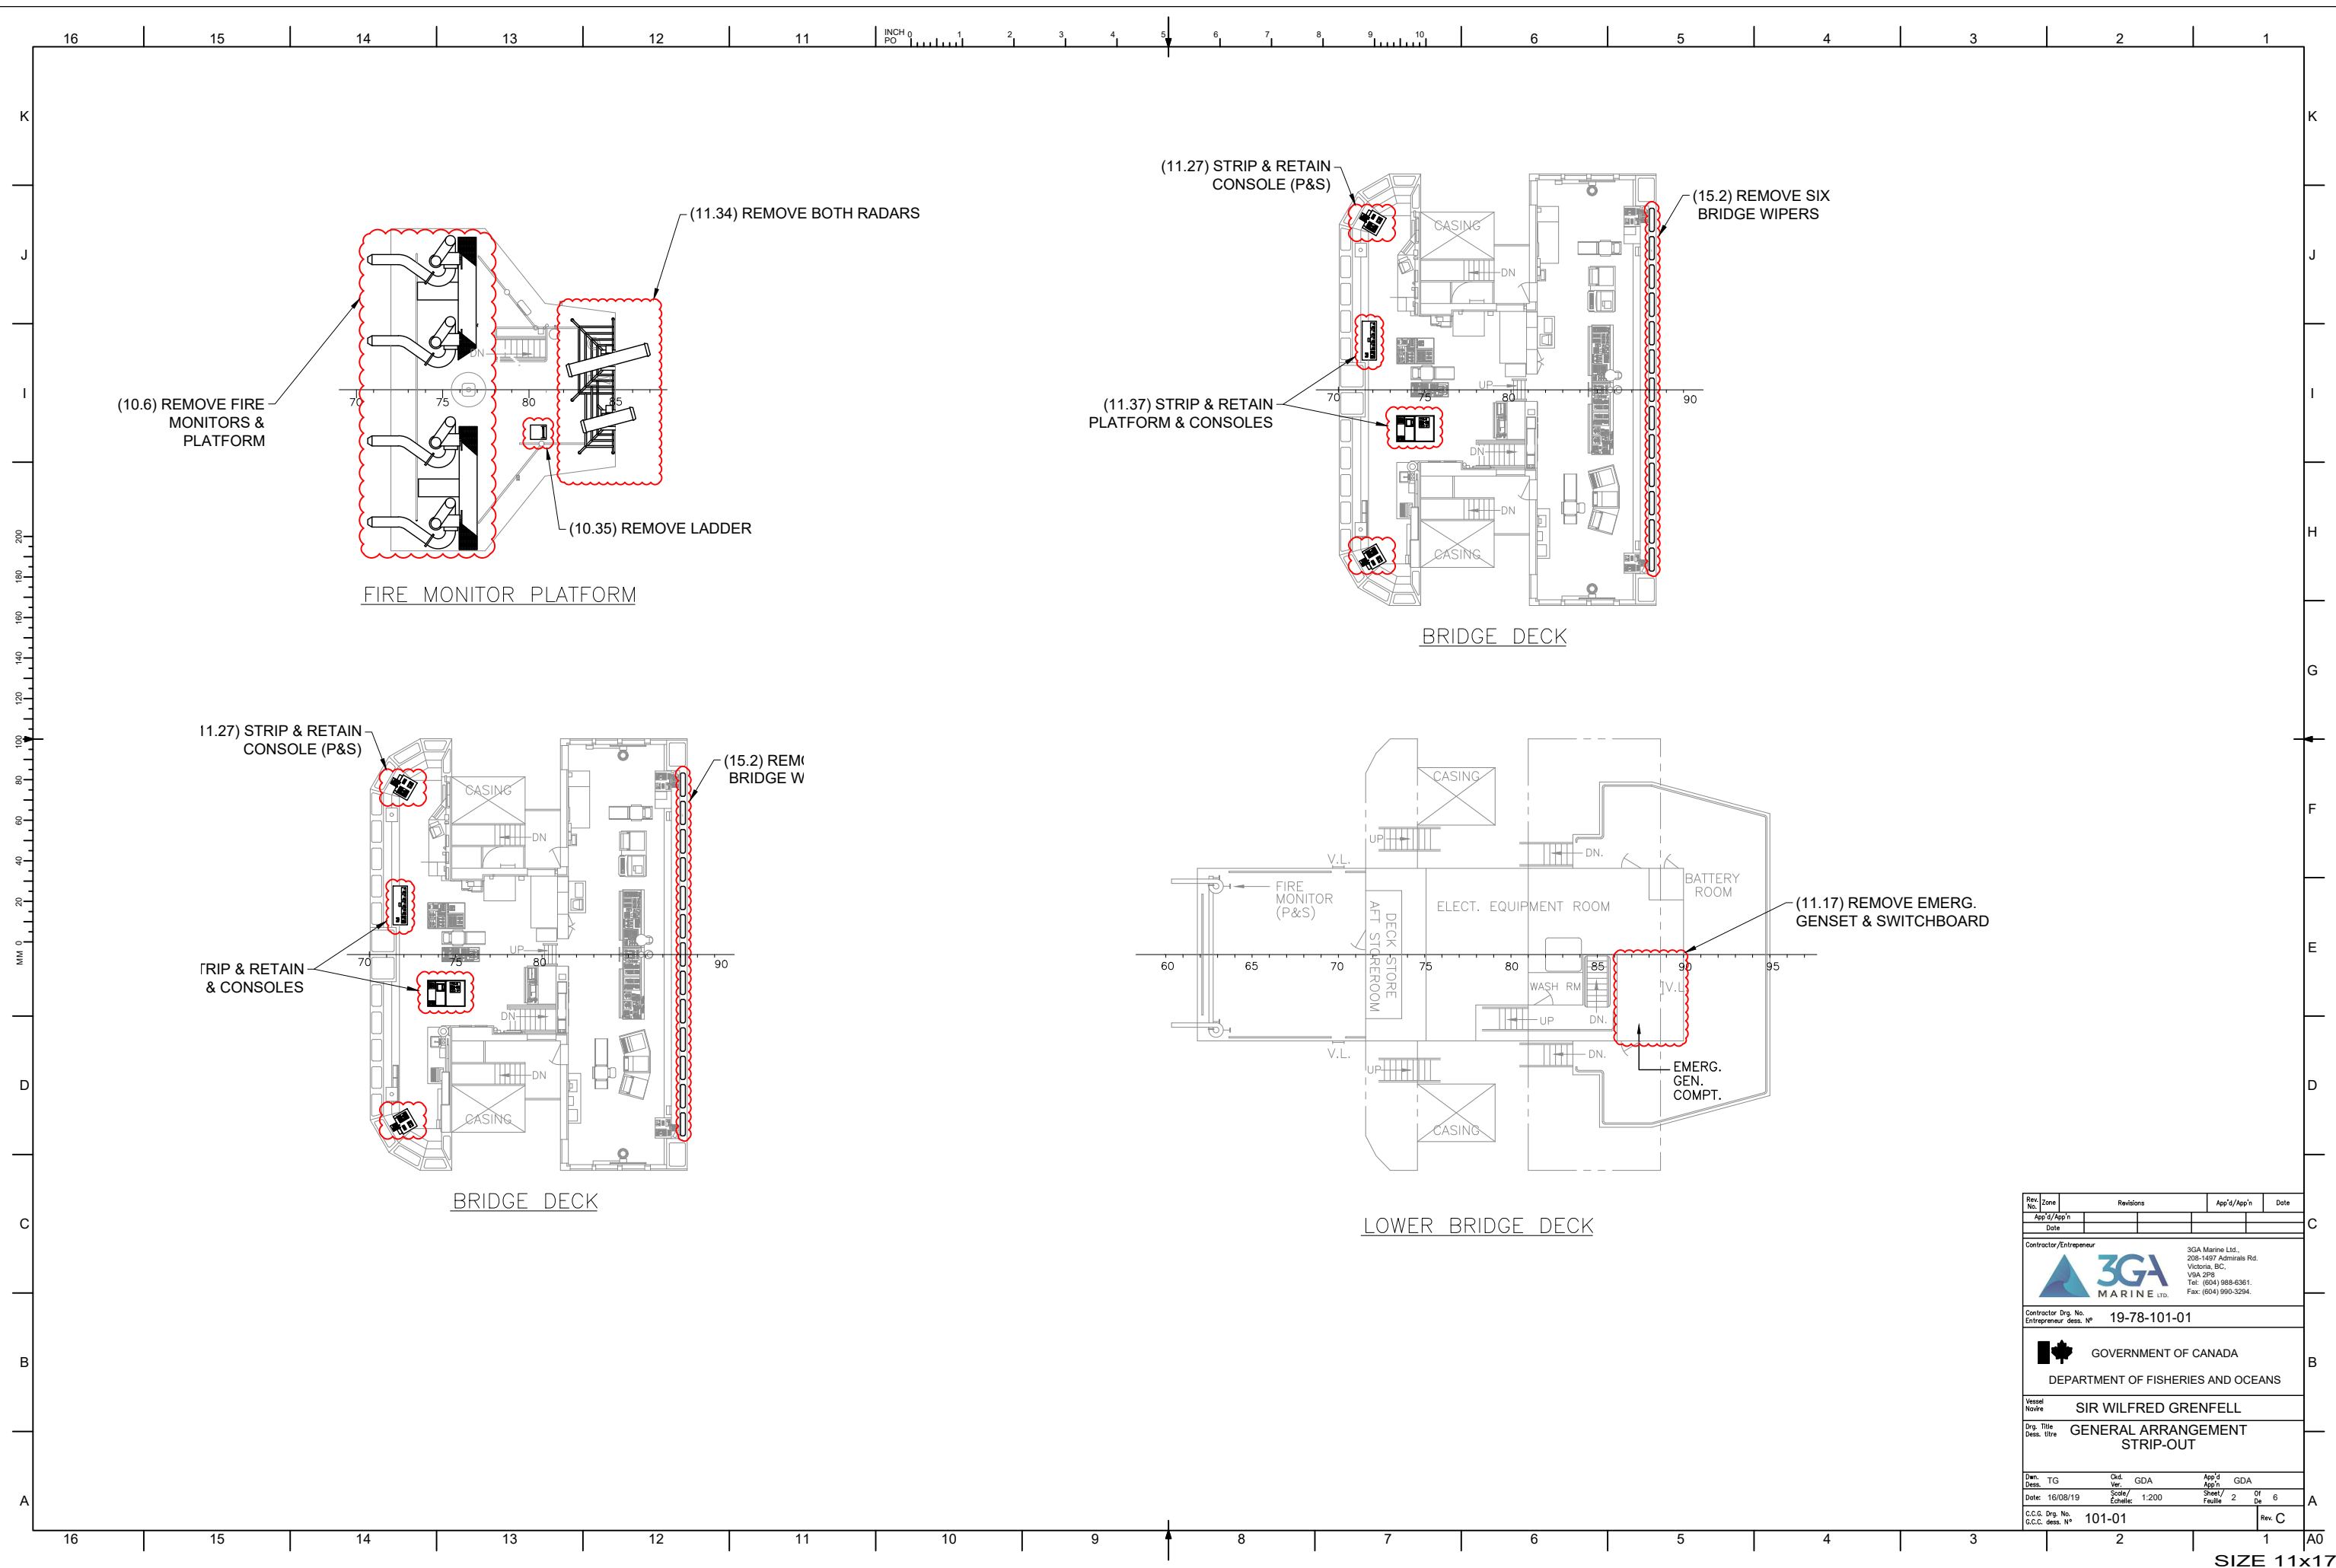


| Rev. No.  | Zone | Revisions  | App'd/App'n | Date                       |     |          |
|---|------|--|-------------|----------------------------|-----|----------|
| App'd/App'n   |      |  |             |                            |     |          |
| Date  |      |  |             |                            |     |          |
| Contractor/Entrepreneur   |      |  |             |                            |     |          |
|  |      | 3GA Marine Ltd.,<br>238-1497 Admirals Rd.<br>Victoria, BC,<br>V8A 2P8<br>Tel: (604) 988-6361<br>Fax: (604) 990-3294. |             |                            |     |          |
| Contractor Dwg. No.<br>Entrepreneur dess. №   |      | 19-78-101-01   |             |                            |     |          |
|  |      | GOVERNMENT OF CANADA<br>DEPARTMENT OF FISHERIES AND OCEANS   |             |                            |     |          |
| Vessel<br>Nomie   |      | SIR WILFRED GRENFELL   |             |                            |     |          |
| Dwg. Title<br>Dess. titre   |      | GENERAL ARRANGEMENT<br>STRIP-OUT   |             |                            |     |          |
| Des.<br>Date:   | TG   | Out.<br>Scale/<br>Enchelle   | GDA         | App'd<br>Sheet/<br>Feuille | GDA | Of<br>De |
| 16/08/19  |      | 1:200  |             | 3                          |     | 6        |
| C.C.G. Dwg. No.<br>C.C.G. dess. №   |      |  |             |                            |     | 101-01   |
|   |      |  |             |                            |     | Rev. C   |

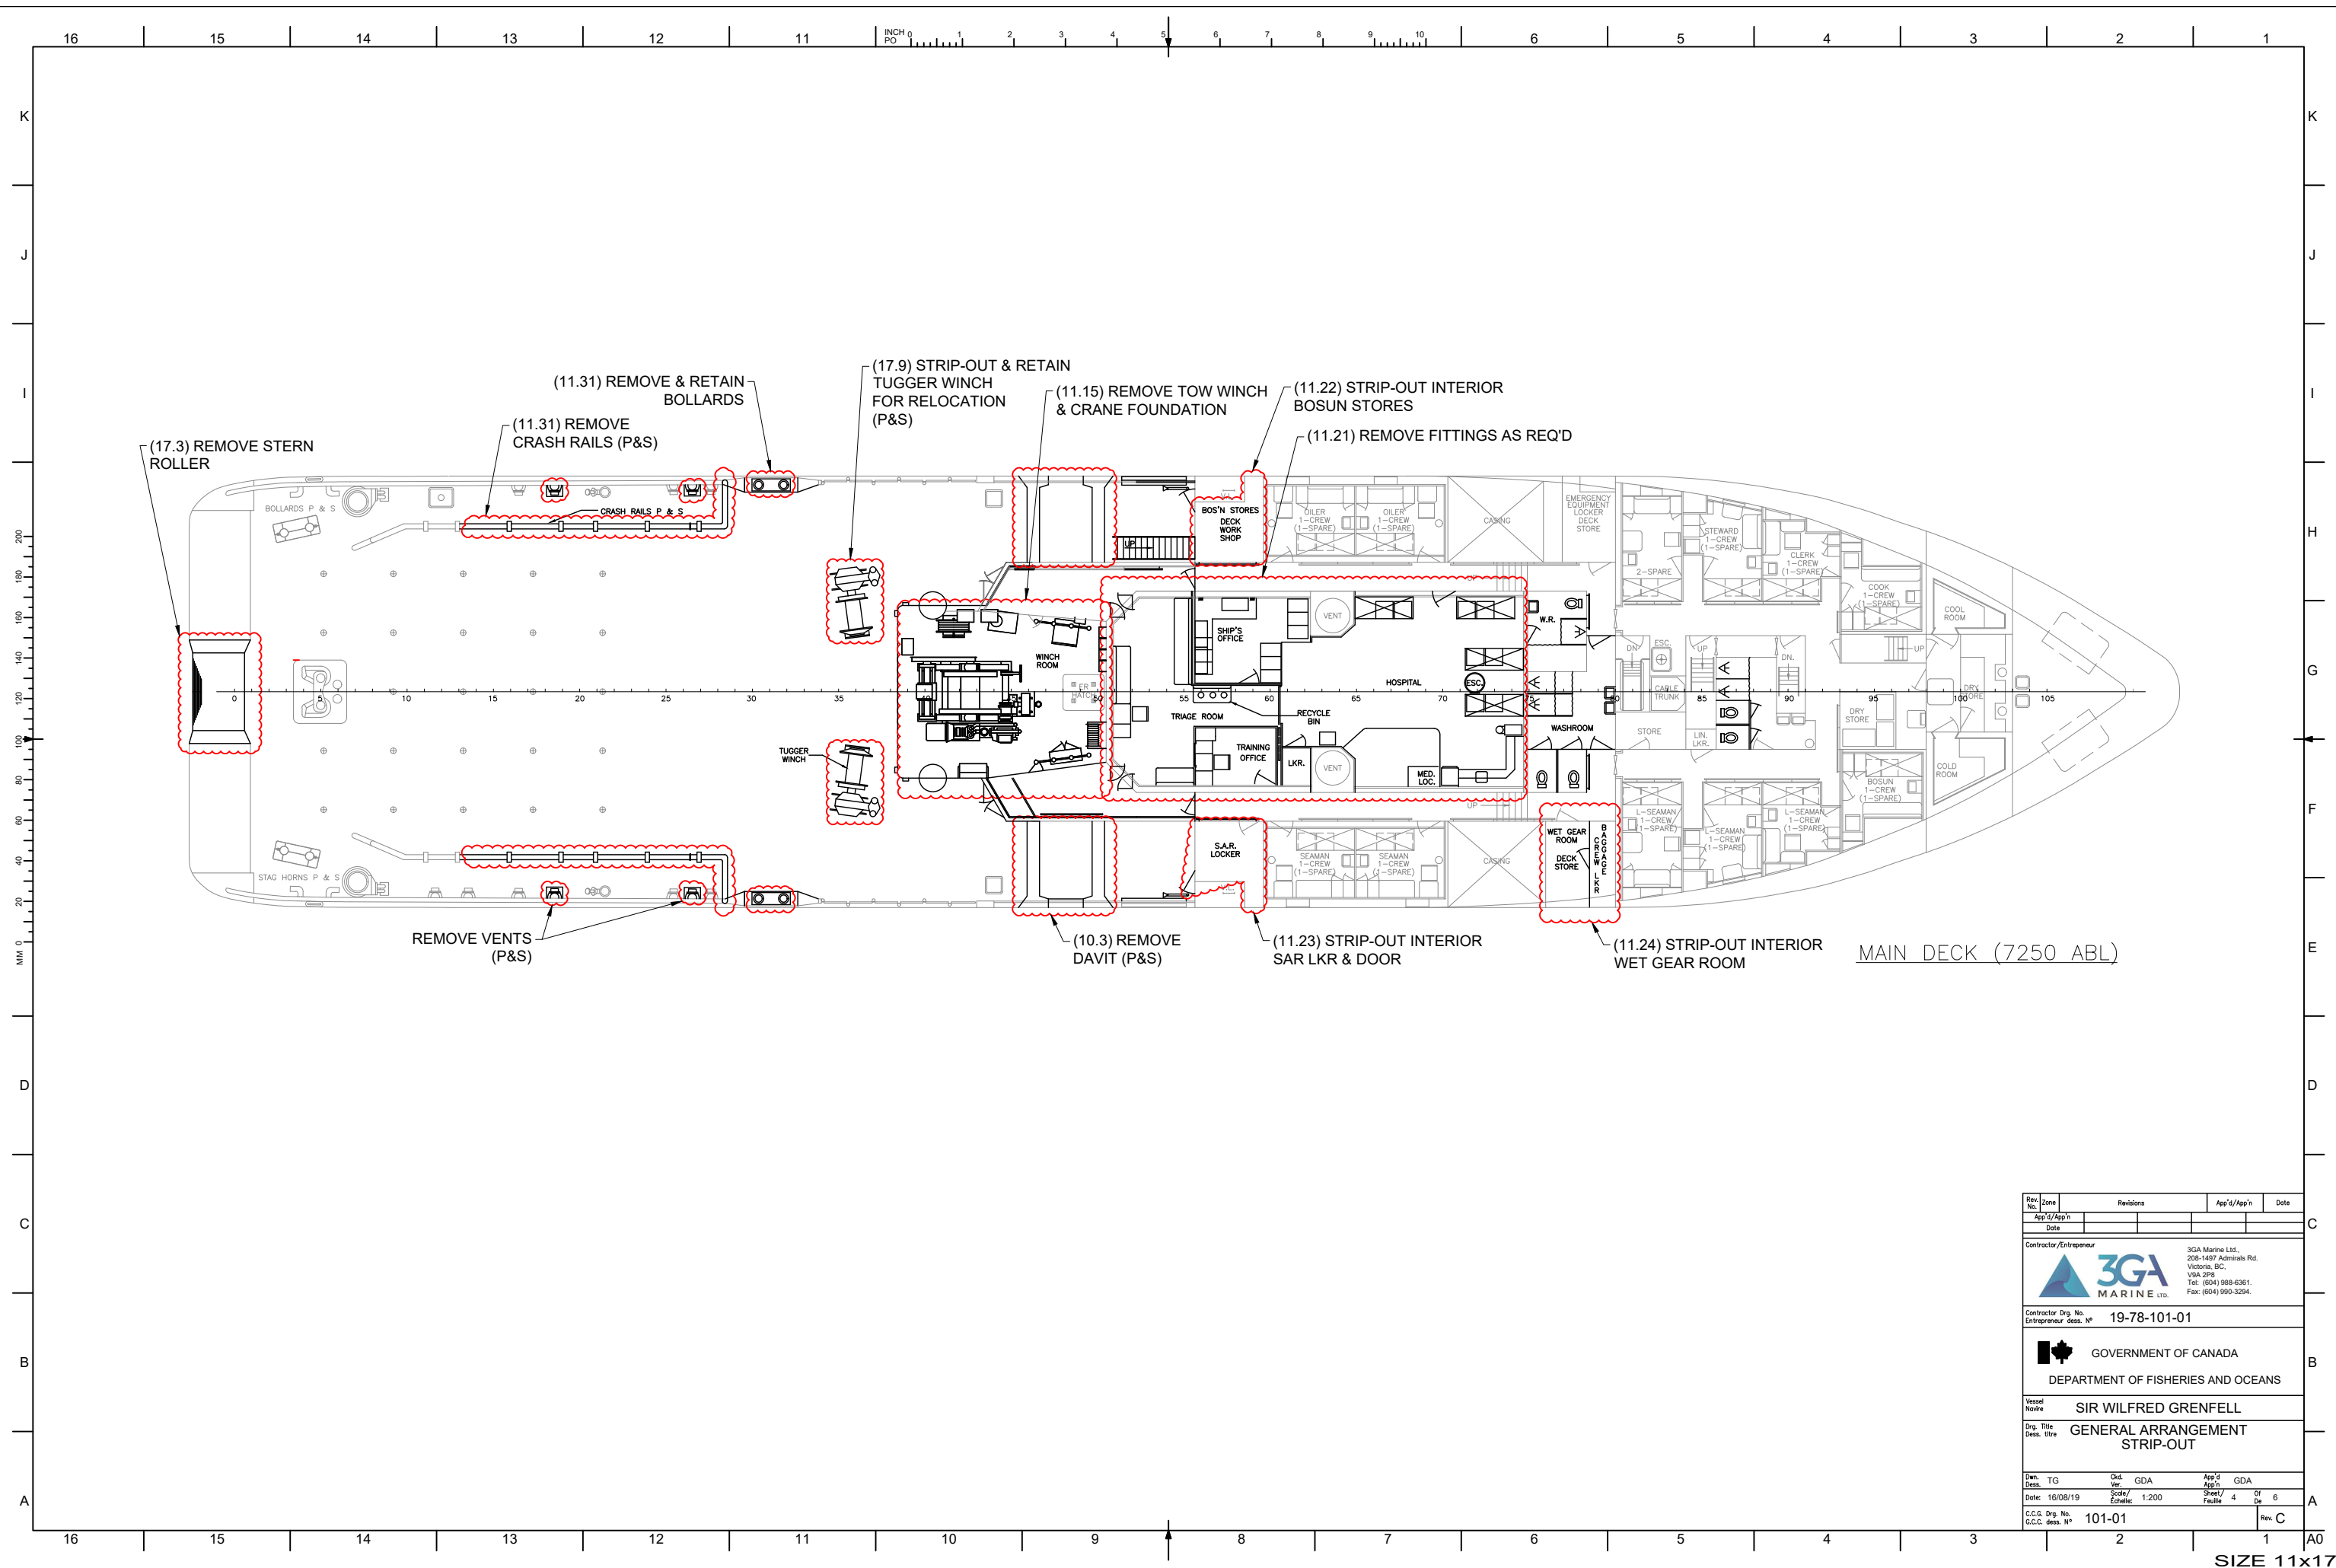




MAIN DECK (7250 ABL)
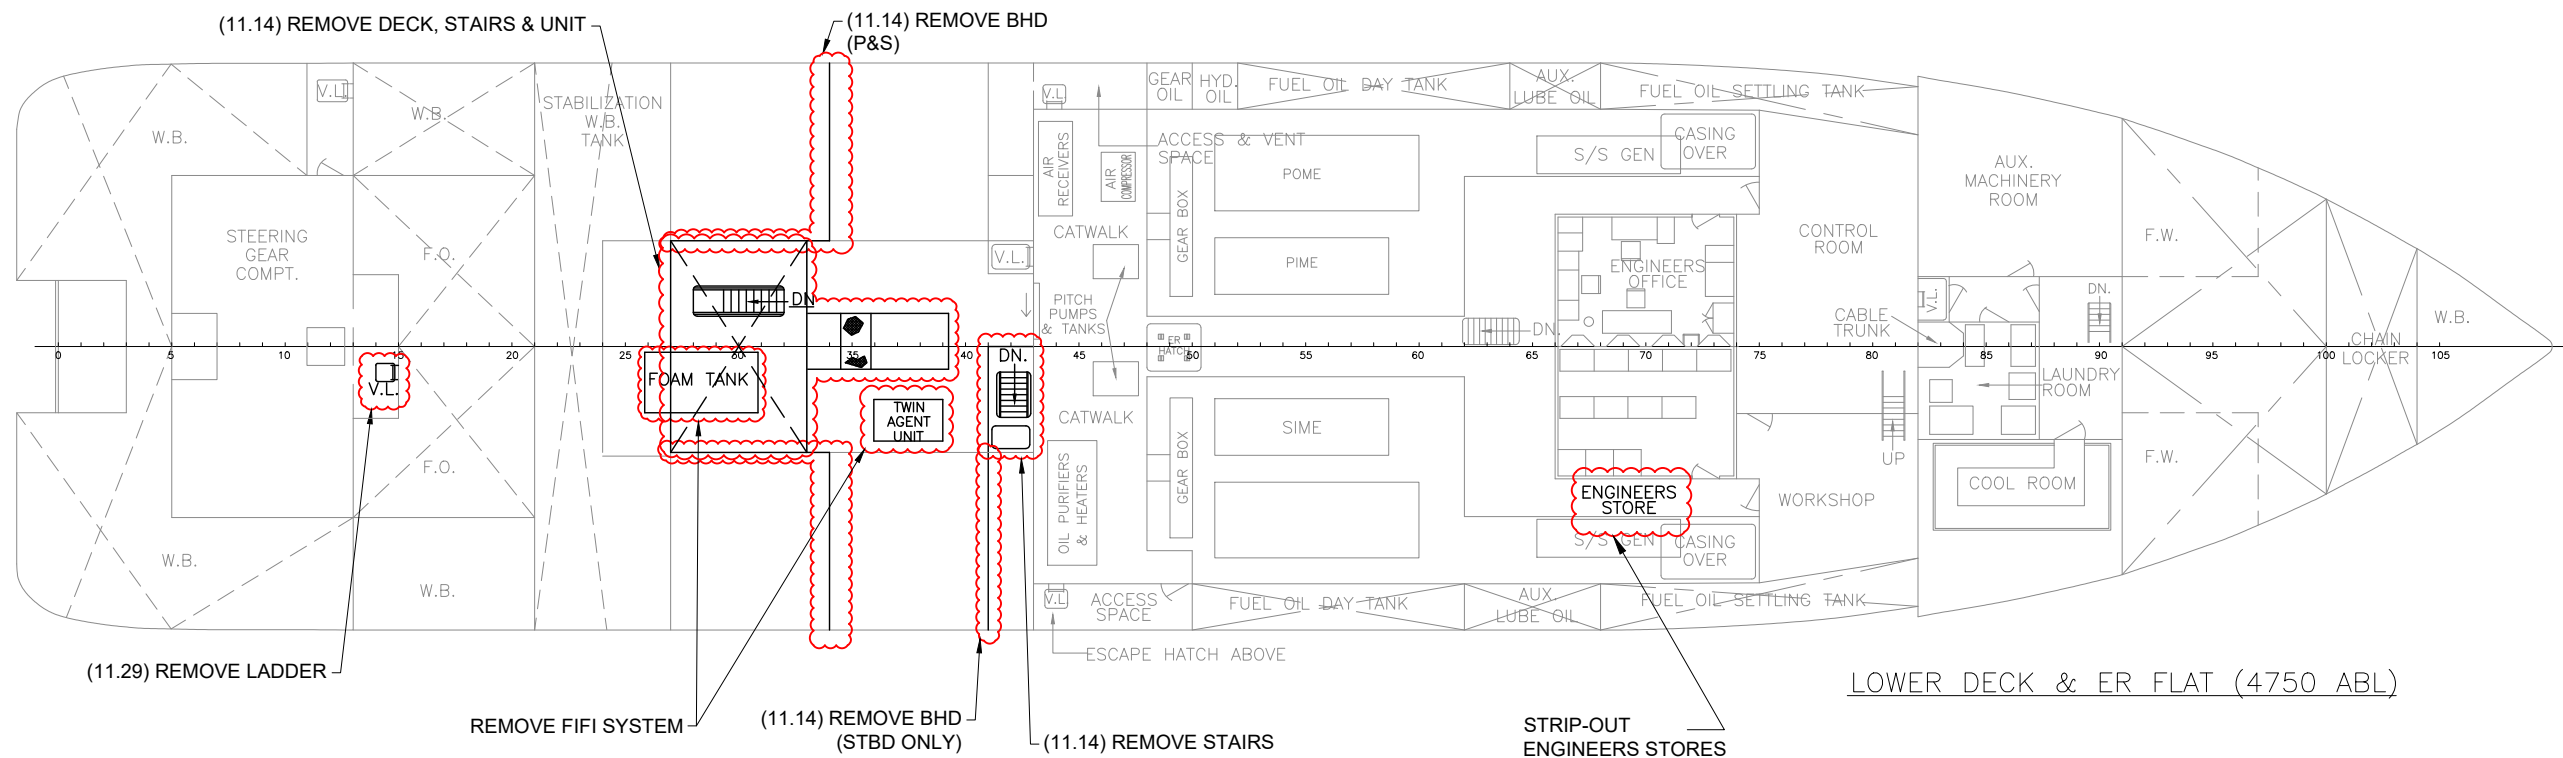
| Rev. No.   | Zone     | Revisions   | App'd/App'n | Date               |
|--|----------|---|-------------|--------------------|
| App'd/App'n  |          |   |             |                    |
| Date   |          |   |             |                    |
| Contractor/Entrepreneur  |          |   |             |                    |
|   |          | 3GA Marine Ltd.<br>208-1497 Admirals Rd.<br>Victoria, BC<br>V8A 2P8<br>Tel: (604) 988-6361.<br>Fax: (604) 990-3294. |             |                    |
| Contractor Dwg. No.<br>Entrepreneur dess. N°   |          | 19-78-101-01  |             |                    |
|  GOVERNMENT OF CANADA<br>DEPARTMENT OF FISHERIES AND OCEANS |          |   |             |                    |
| Vessel Name  |          | SIR WILFRED GRENFELL  |             |                    |
| Dwg. Title   |          | GENERAL ARRANGEMENT<br>STRIP-OUT  |             |                    |
| Des.<br>Dess.  | TG       | Ord.<br>Ver.  | GDA         | App'd<br>App'n     |
| Date:  | 16/08/19 | Scale/<br>Echelle:  | 1:200       | Sheet/<br>Feuille: |
| C.C.G. Dwg. No.<br>C.C.C. dess. N°   | 101-01   |   | 4           | Of 6               |
|  |          |   |             | Rev. C             |

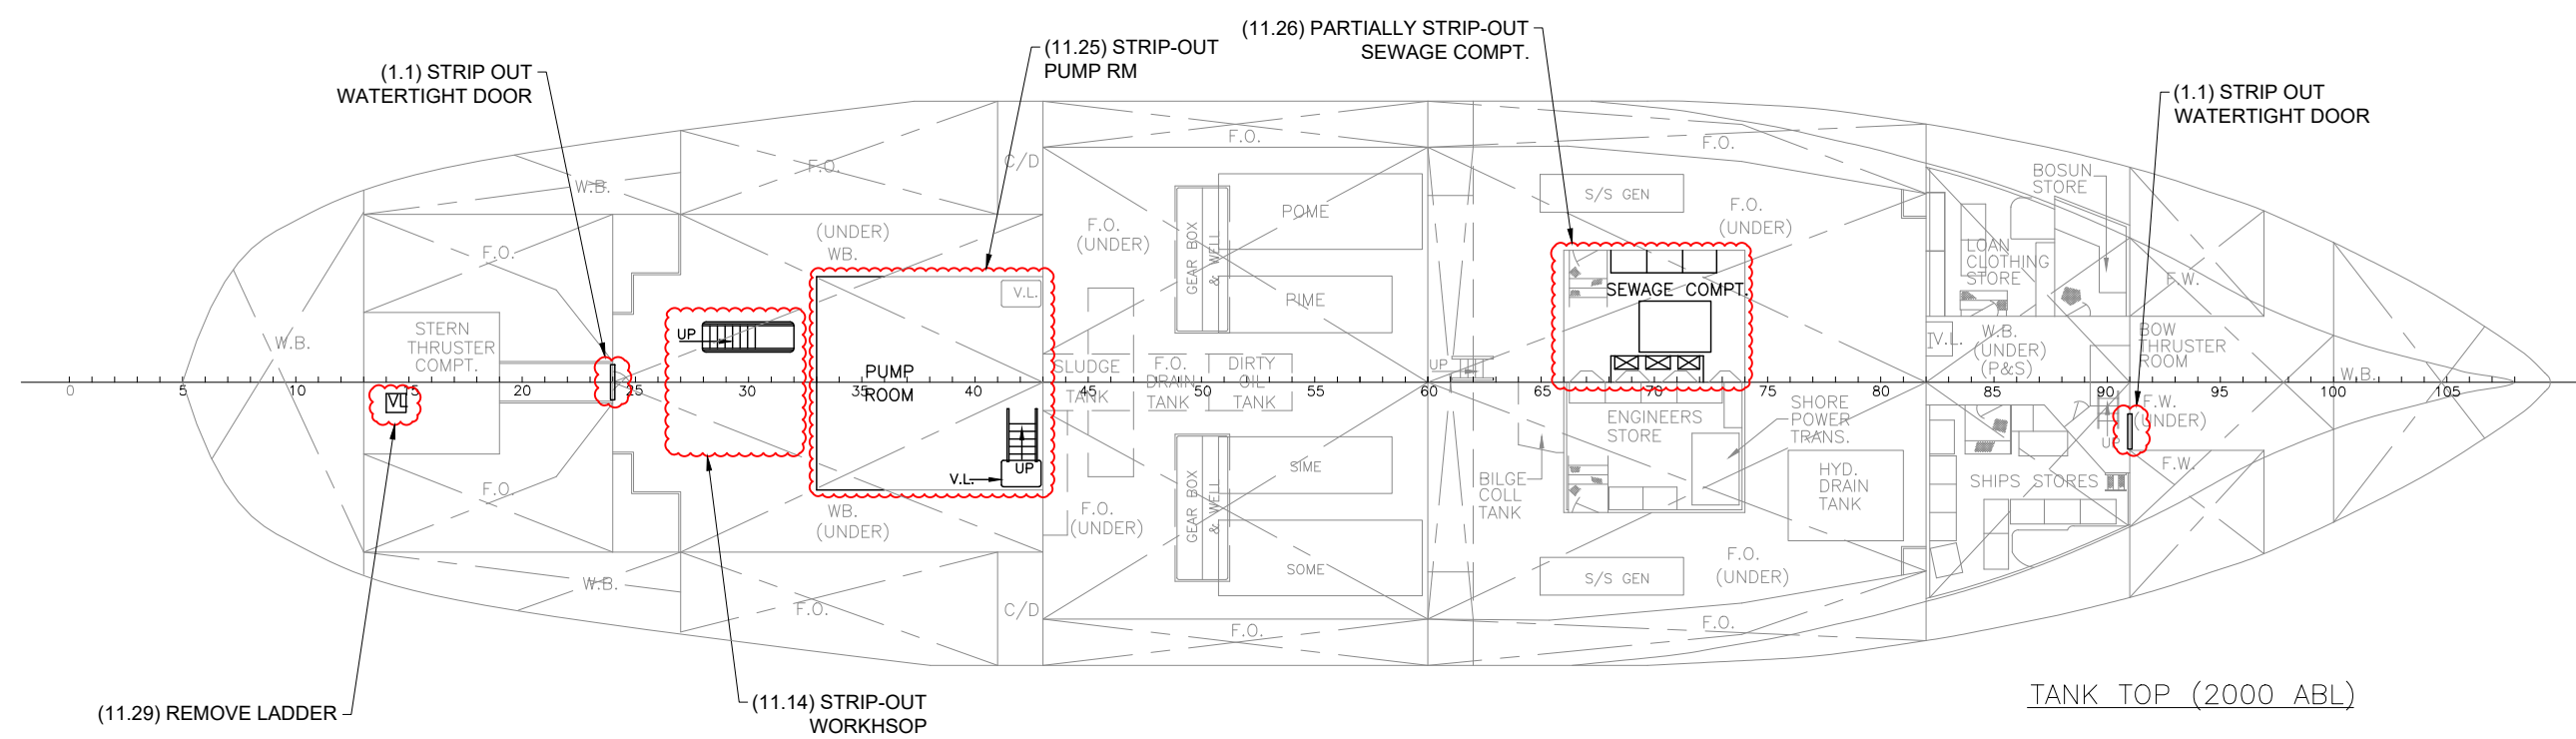

|   |          |  |             |                   |
|---|----------|--|-------------|-------------------|
| Rev. No.  | Zone     | Revisions  | App'd/App'n | Date              |
| App'd/App'n   |          |  |             |                   |
| Date  |          |  |             |                   |
| Contractor/Entrepreneur   |          |  |             |                   |
|  |          | 3GA Marine Ltd.<br>238-1497 Admirals Rd.<br>Victoria, BC,<br>V8A 2P8<br>Tel: (604) 988-6361.<br>Fax: (604) 990-3294. |             |                   |
| Contractor Dwg. No.<br>Entrepreneur dess. N°  |          | 19-78-101-01   |             |                   |
|  |          | GOVERNMENT OF CANADA<br>DEPARTMENT OF FISHERIES AND OCEANS   |             |                   |
| Vessel<br>Nomre   |          | SIR WILFRED GRENFELL   |             |                   |
| Dwg. Title<br>Dess. Titre   |          | GENERAL ARRANGEMENT<br>STRIP-OUT   |             |                   |
| Dwg.<br>Dess.   | TG       | Ord.<br>Ver.   | GDA         | App'd<br>App'n    |
| Date:   | 16/08/19 | Scale/<br>Echelle:   | 1:200       | Sheet/<br>Feuille |
| C.C.S. Dwg. No.<br>C.C.C. dess. N°  |          |  |             | 5<br>Of<br>6      |
| 101-01  |          |  |             | Rev. C            |



|   |          |  |       |                   |              |
|---|----------|--|-------|-------------------|--------------|
| Rev. No.  | Zone     | Revisions  |       | App'd/App'n       | Date         |
| App'd/App'n   |          |  |       |                   |              |
| Date  |          |  |       |                   |              |
| Contractor/Entrepreneur   |          |  |       |                   |              |
|  |          | 3GA Marine Ltd.,<br>238-1497 Admirals Rd.,<br>Victoria, BC,<br>V8A 2P8<br>Tel: (604) 988-6361,<br>Fax: (604) 990-3294. |       |                   |              |
| Contractor Dwg. No.<br>Entrepreneur dess. N°  |          | 19-78-101-01   |       |                   |              |
|  |          | GOVERNMENT OF CANADA   |       |                   |              |
| DEPARTMENT OF FISHERIES AND OCEANS  |          |  |       |                   |              |
| Vessel<br>Nomine  |          | SIR WILFRED GRENFELL   |       |                   |              |
| Dwg. Title<br>Dess. Titre   |          | GENERAL ARRANGEMENT<br>STRIP-OUT   |       |                   |              |
| Draw.<br>Dess.  | TG       | Ord.<br>Ver.   | GDA   | App'd<br>App'n    | GDA          |
| Date:   | 16/08/19 | Scale/<br>Echelle:   | 1:200 | Sheet/<br>Feuille | 6 Of<br>De 6 |
| C.C.S. Dwg. No.<br>C.C.C. dess. N°  | 101-01   |  |       | Rev. C            |              |