

Addendum / Addenda

No./No 3

Project Description / Description de projet

Project Description / Description de projet					
	Gate Replacement	and Paving/Rempl	acement et pavage des portes		
Solicitation No./N° de solicitation	Project No./N° de projet		W.O. No./N° d'ordre de travail		
19-58077	5778		A1-011344-10-01		
Departmental Representative / représentant ministériel		Date			
Alain Leroux			January 24, 2020		
Notice:		Nota:			
shall apply and be read in conjunction with the original plans and		Cet addenda fait partie intégrale des dossiers d'appel; toutes les conditions énoncées doivent être lues et appliquées en conjonction avec les plans et les devis originaux.			









PROJECT		PROJECT NO.		
	NRC - Gate Replacement & Paving - Sandy Cove		NRC: 5778	MCA: 19-543
DESCRIPTION		DATE		
	Addendum 3 - Civil Clarifications			Jan 24, 2020

Please see below items pertaining to the Civil & Electrical Issued for Tender drawings & specifications package for the planned renovations at the National Research Council Canada Aquaculture Research Station in Sandy Cove, NS. These items shall be considered as a (Change, Addition, Deletion, or Clarification) to the tender documents and shall form part of the tender.

This addendum shall be attached to the tender documents at the time of submission and shall be signed by the same person who is signing for the proponent's tender.


1. Civil Clarifications - Reference: Tender Package

- a. The Contractor is to include into their bid the price of breaking/removing rock where the specified depth of subgrade & asphalt for the parking lot/driveway cannot be achieved otherwise. Ensure this price is broken out from the total cost for clarity.
- b. The Contractor is to include into their bid the price of breaking/removing rock where the specified depth of trench for the new electrical/communications conduits cannot be achieved otherwise. Ensure this price is broken out from the total cost for clarity.
- c. A sampling of additional test holes has been dug for information at locations of the new light pole, card reader, gate poles, and conduit trench; see the revised Drawing C-100 attached to the end of this addendum. The Contractor shall use this information to create accurate bids according to the previous items in this addendum.



www.mcaconsultants.ca

t. 902.481.8126 f. 902.892.5122 e. info@mcaconsultants.ca

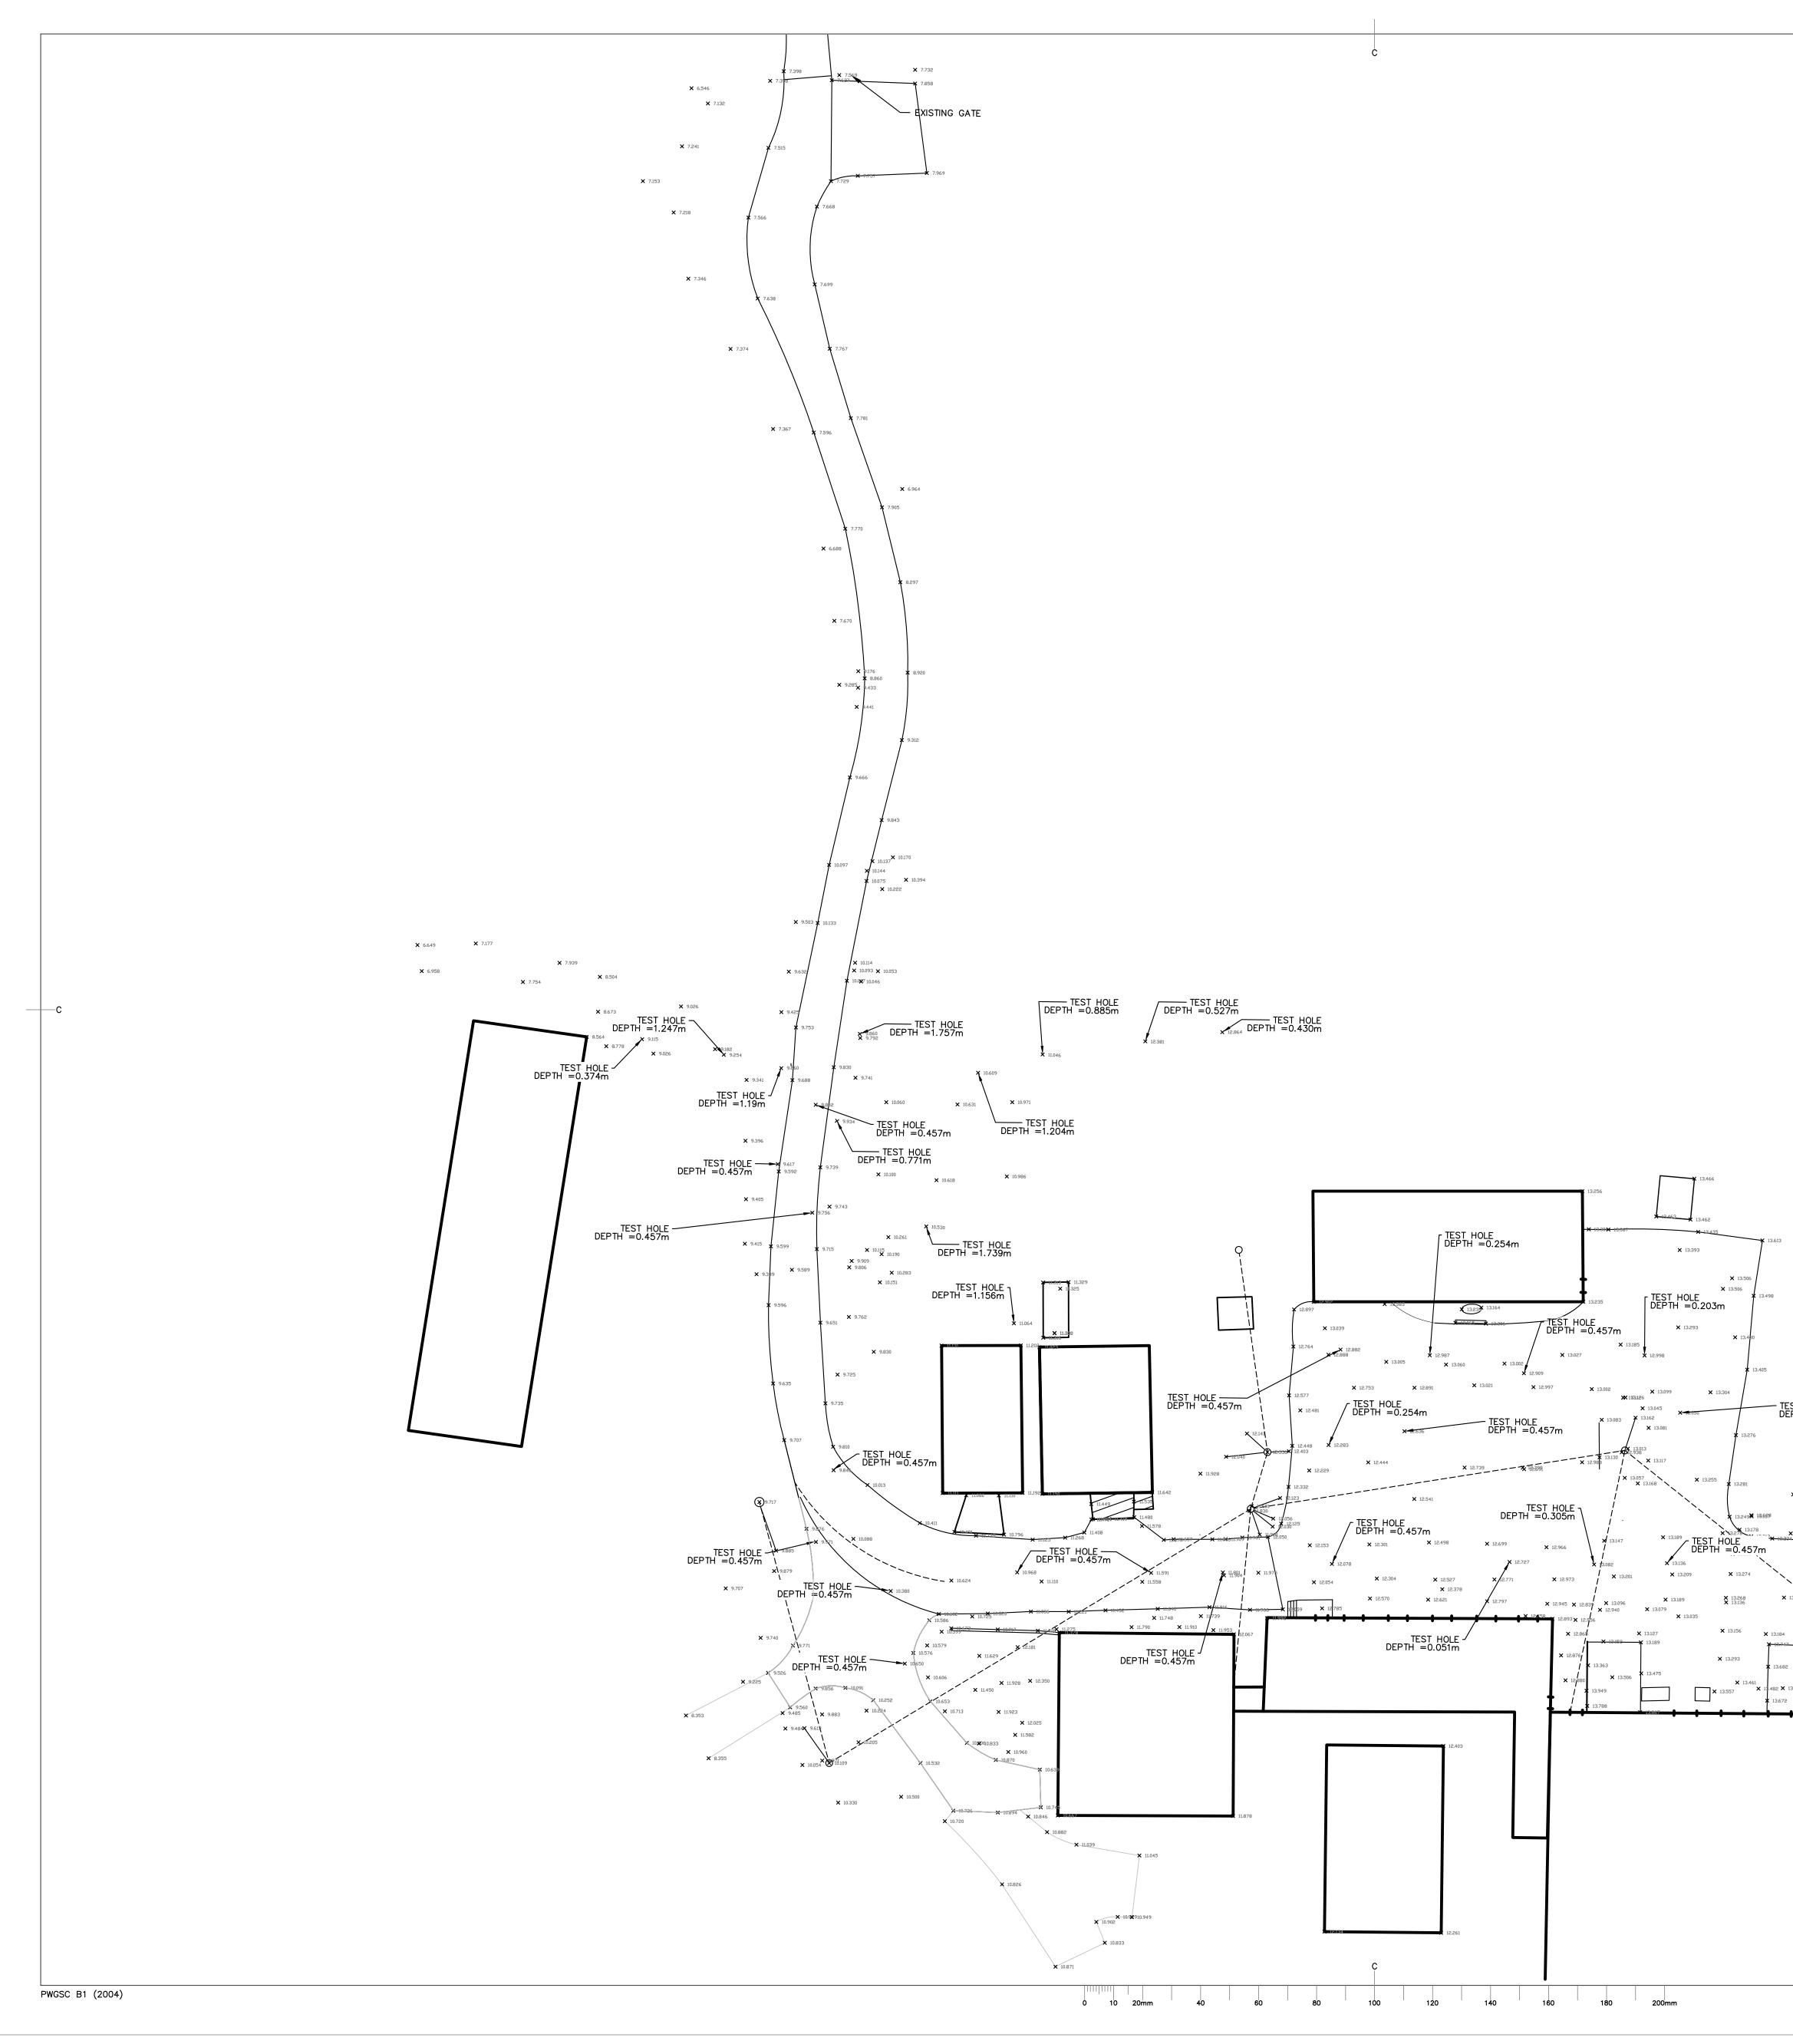

-	SCALE: 1:250 E-DRM/GDD-E:	
	drawing no. C-1	00
	project number 536	
	date Tender NADINE MERKLEY PWGSC Project Manager Admi	 inistrc
	date 2019-08-29	
	date 2019-08-29 drawn NM date 2019-08-29	
13.920	designed JM	
3.596 × 13.921 = 13.920		
× 13.667	EXISTI SITE P	۲L
3.324 ¥ 13.638 ¥ 13.387	drawing	IN(
× 13.320 × 13.477 × 13.903	SANDY	CC
★ 13.211 ★ 13.324 ★ 14.020	AQUACUI RESEARCH	LTI
× 13.179 ★ 13.164	Project NATIONAL R COUNCIL	
ST HOLE PTH =0.140m	revisions	_INDE
ST HOLF	2 ISSUED FOR 90	0%
	4 ISSUED FOR TE 3 ISSUED FOR 95	
	5 REVISED ADDITIONAL	L TE
	4. TEST HOLE DEPTI DEPTH TO ASSUM AND/OR GRANITE SHOWN ON EXIST	ИED
	EQUIPMENT REFER NAD83 CSRS2010 DATUM AND CGVE DATUM.	REN 0 H(0201
	COMPLETED BY A SERVICES LTD. O 2019. 3. TOPOGRAPHIC FIE COMPLETED USIN	N A ELD
	 EXISTING SITE PL ELEVATIONS OF E FEATURES. TOPOGRAPHIC FIE 	EXIS ⁻ ELD
	NOTES:	
	OLINCE OF NO	VA S
	M:A. Viser	ntin
	ALLE DATE 23/0	102
	5209 ST. MARGARET'S E UPPER TANTALLON, TEL. 902—273—3050 FA civil@ableinc.ca	NOV
	ENGINEERING S	ER
		1
	Government Services	Travo Servi Cana
	E a Eublia Warka and	Trouv

