


**DRAWING NOTES**  
 - This is a **DRAFT** floor Plan. Changes to the layout May Occur.  
 -This drawing shall not be used for Construction. This is a **DESIGN INTENT DRAWING ONLY.**

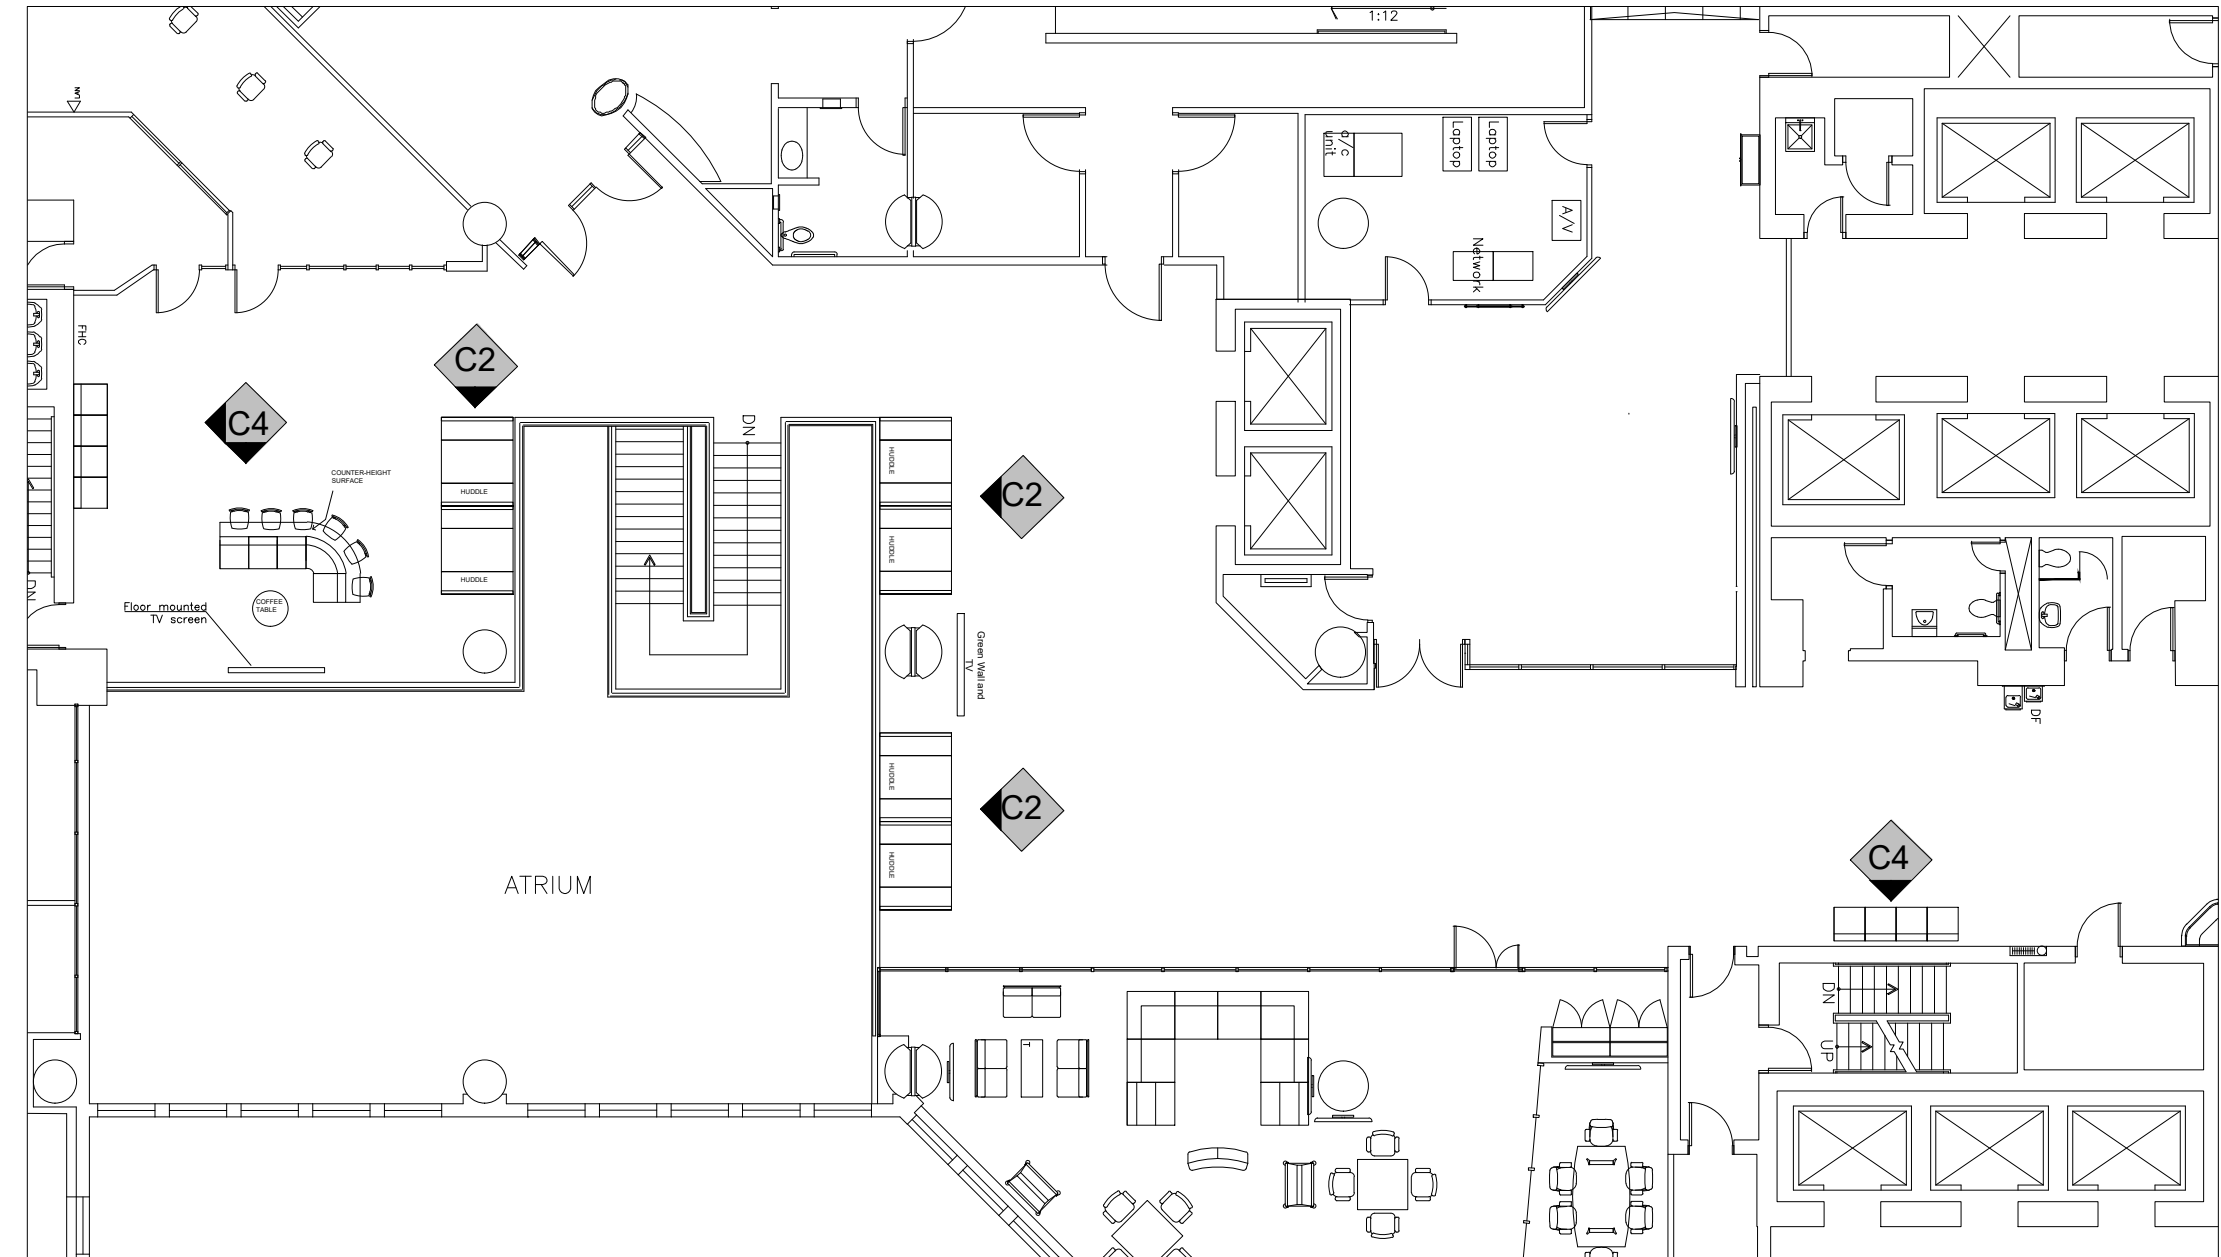

**WORK POINT SUMMARY**

<b>COLLABORATIVE</b>		
<b>C1</b>	Chat Point	3
<b>C2</b>	Huddle	6
<b>C3</b>	Huddle with Fixes walls	4
<b>C4</b>	Teaming Area	1
<b>S5</b>	Reception	1