

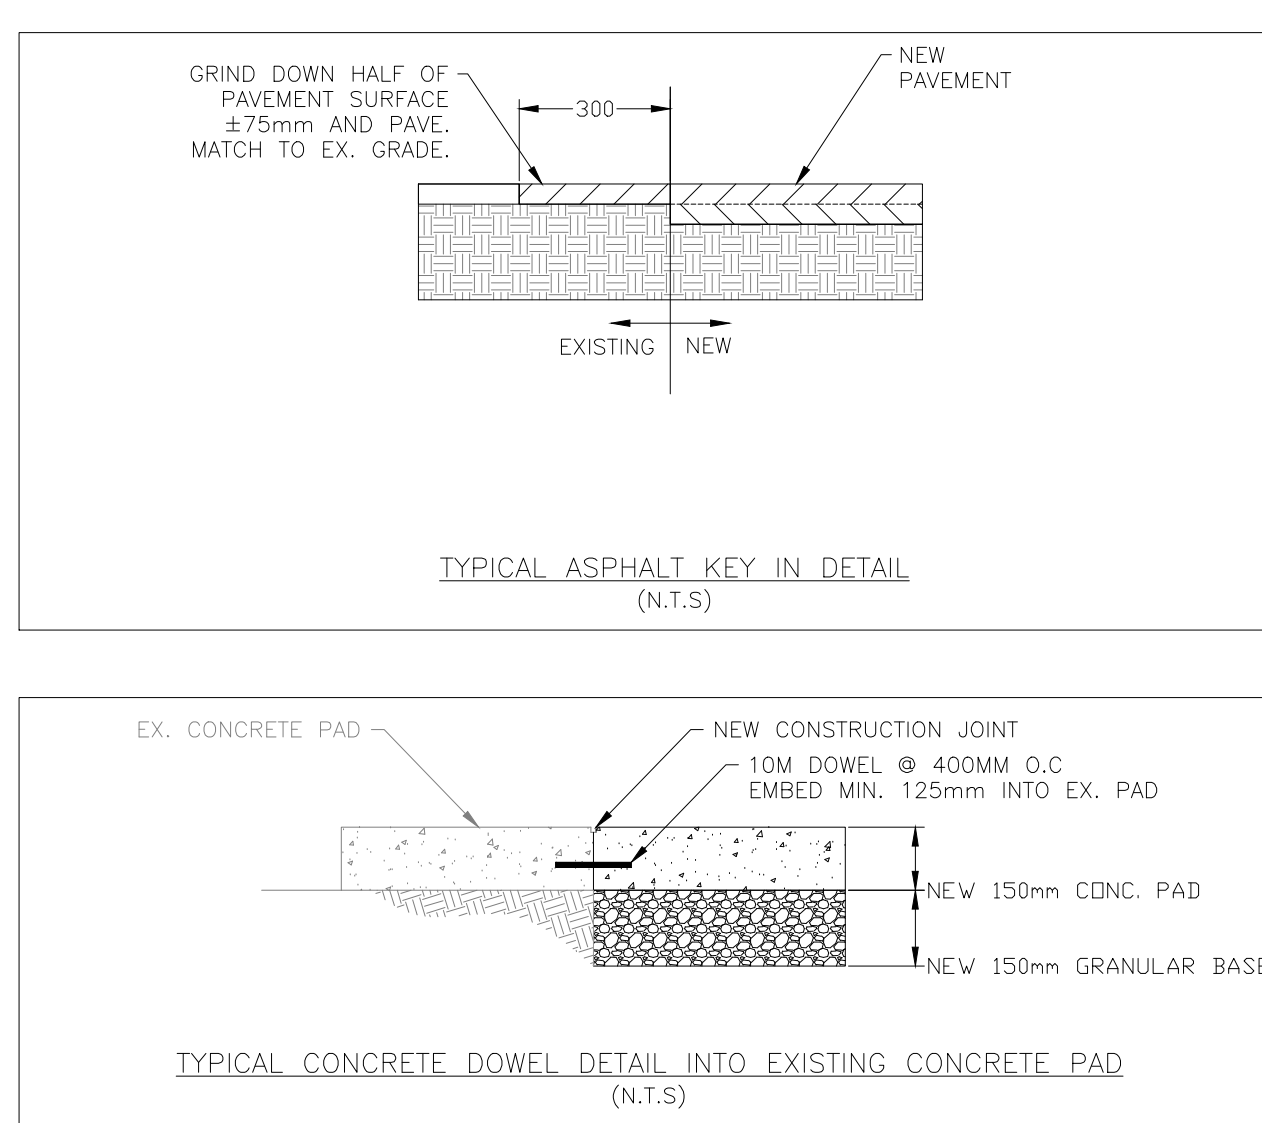
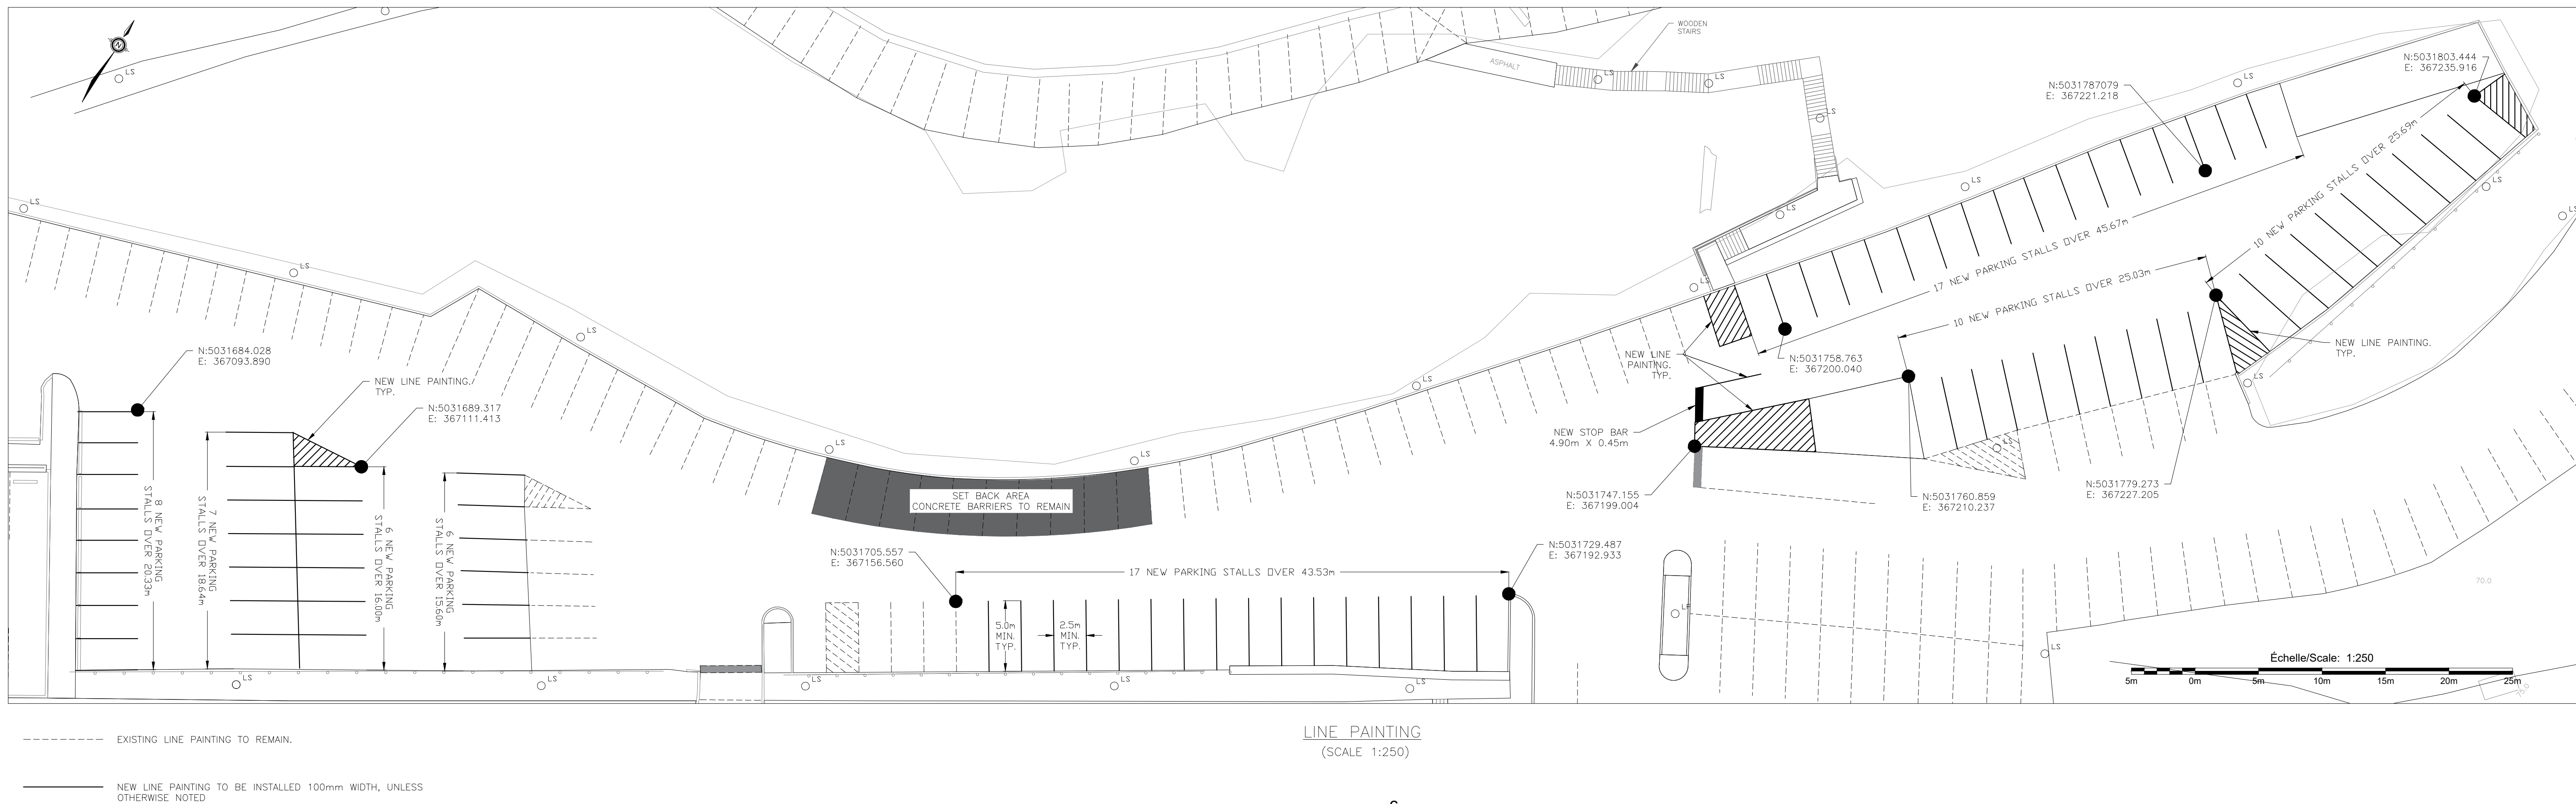


PAVING LEGEND

- REMOVE EXISTING ASPHALT CONCRETE $\pm 1890m^2$ AND $\pm 150mm$ THICK. PROOF ROLL EXISTING GRANULAR BASE IN PRESENCE OF DEPARTMENTAL REPRESENTATIVE. EXCAVATE SOFT AREAS AS REQUIRED $\pm 80m^3$ BACKFILL WITH NEW GRANULAR BASE MATERIAL AND COMPACT. RE-GRADE AND ADD NEW GRANULAR BASE MATERIAL AS REQUIRED TO THE EXISTING GRANULAR BASE TO ALLOW FOR PLACEMENT OF NEW 75mm BASE COURSE ASPHALT CONCRETE AND 75mm WEAR COURSE ASPHALT CONCRETE TO FINISHED GRADES INDICATED.
- NEW $\pm 95m$ CONCRETE BARRIER CURB. MATCH TO EXISTING GRADE.
- NEW $\pm 9.5m$ MOUNTABLE CONCRETE CURB. MATCH TO EXISTING GRADE.
- $\pm 90m^2$ CONCRETE PAD TO BE REPLACED.
- NEW TOP SOIL AND SEED $\pm 90m^2$.

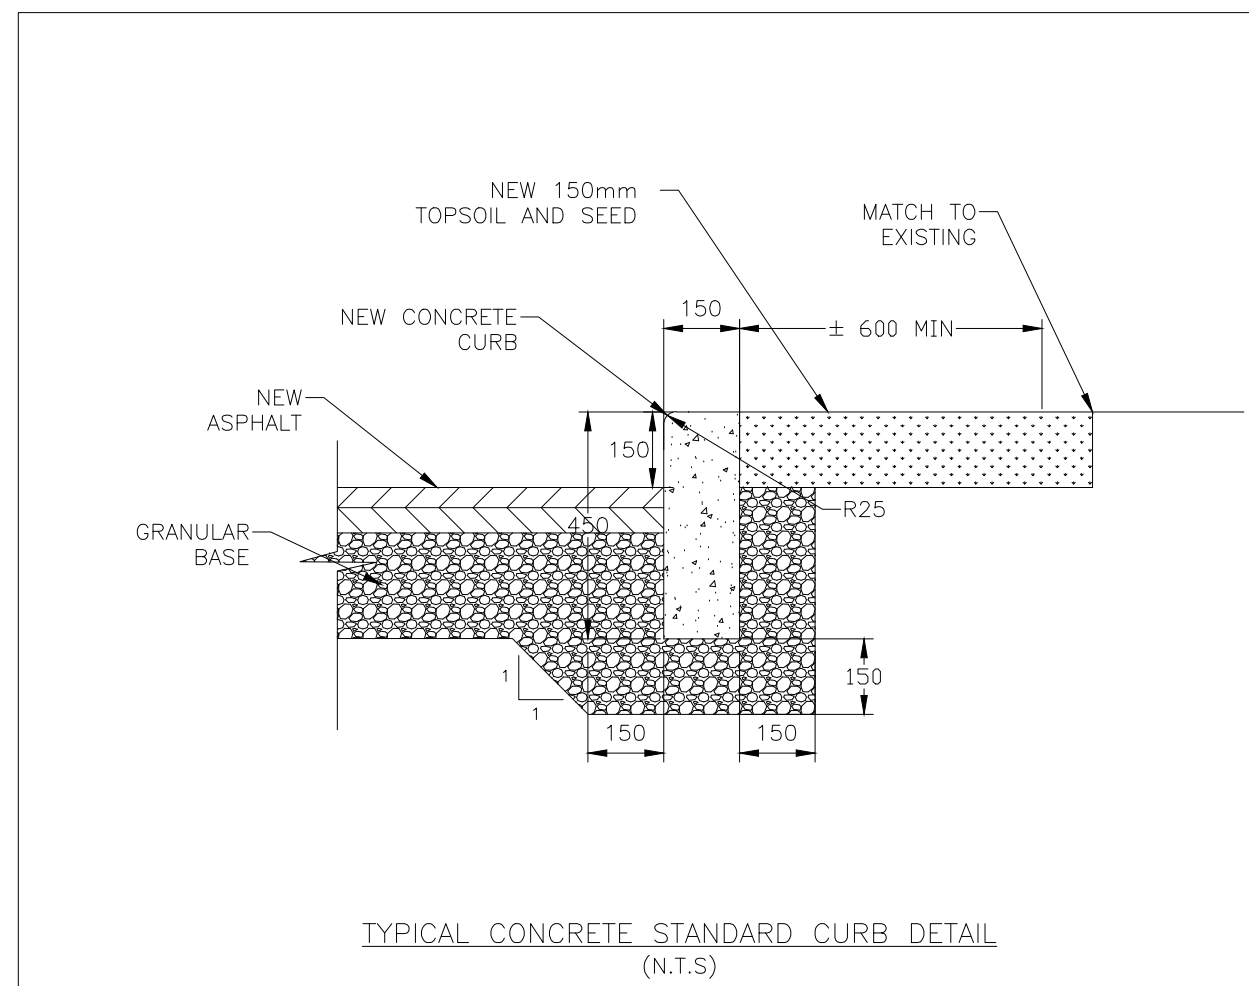

PAVING & GRADING (SCALE 1:250)

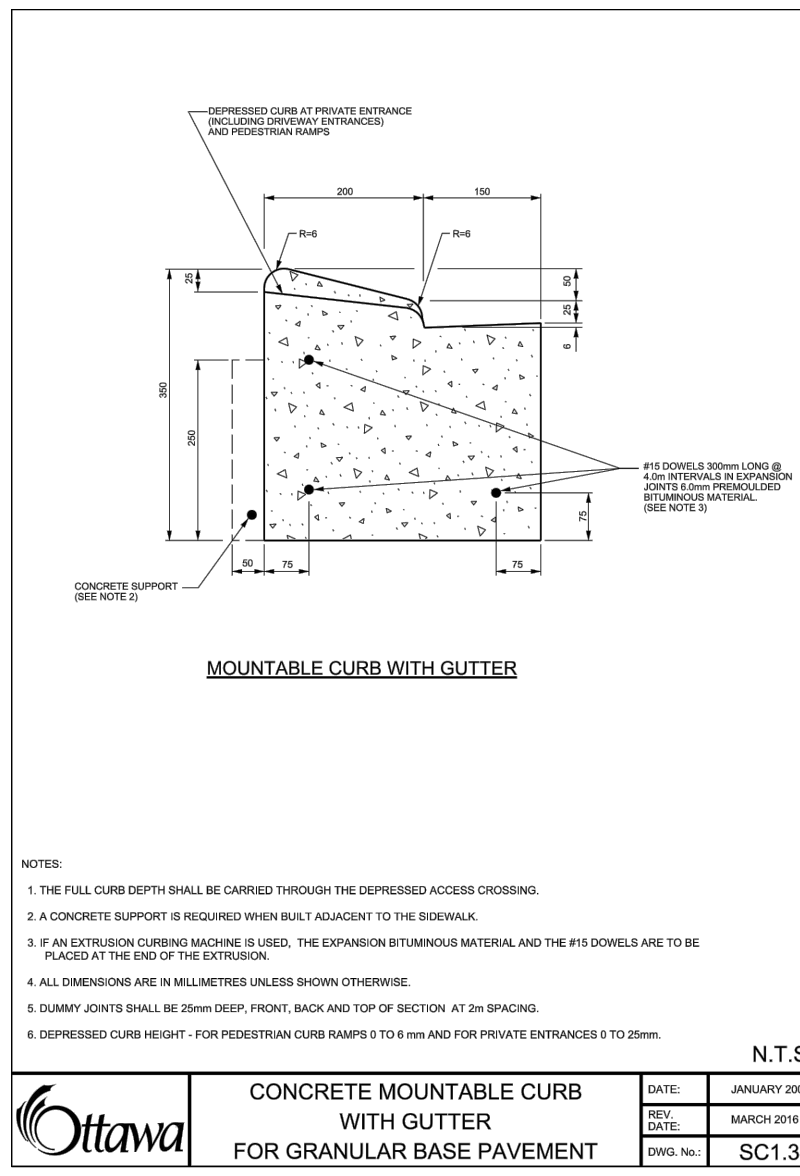

LINE PAINTING (SCALE 1:250)

Publics Works and Government Services Canada
Travaux publics et services gouvernementaux Canada

Real Property Branch
Direction g n rale des biens immobiliers

KEY PLAN (N.T.S.)

STAGING AREA (N.T.S.)

TO BE CONFIRMED WITH DEPARTMENTAL REPRESENTATIVE (N.T.S.)

LEGEND

- ST EXISTING STORM SEWER
- WM EXISTING WATERMAIN
- SA EXISTING SANITARY SEWER
- G GAS LINE
- A/B TEL. TELEPHONE SERVICE
- A/HV HIGH VOLTAGE ELECTRICAL
- U/E ELECTRICAL SERVICE
- GUARD RAIL

- GEOTECH BOREHOLE
- GEOTECH TEST PIT
- SANITARY MANHOLE
- STORM MANHOLE
- BOLLARD
- BHP BELL-HYDRO POLE
- HYDRO POLE
- HYDRANT
- VALVE BOX
- VALVE CHAMBER
- CAP
- SMV SANITARY MANHOLE
- VC EXIST NEW VALVE CHAMBER
- LS EXIST LIGHT STAND/LAMP
- LP EXIST LAMP POST
- EXIST DECIDUOUS TREE
- EXIST CONIFEROUS TREE
- STUMP EXIST TREE STUMP
- NEW ELEVATION
- EXIST SURFACE ELEVATION

revisions	description	date
4	ISSUED FOR TENDER	03/08/2020
3	99%	27/04/2020
2	66%	04/03/2020
1	33%	27/02/2020

project

**PARLIAMENT HILL
WEST SECTOR
PARKING LOT REPAIRS**

PHASE 2

drawing

projet

**PARLIAMENT HILL
WEST SECTOR
PARKING LOT REPAIRS**

PHASE 2

dessin

**PAVING & GRADING
LINE PAINTING
DETAILS**

Designed By	Conqu par
G.FATTOUCHE	G.FATTOUCHE
Date	2020/08/03
Drawn By	E.FERGUSON
Date	2020/08/03
Reviewed By	J.MAYDA
Date	2020/08/03
Approved By	J.MAYDA
Date	2020/08/03
Tender	Soumission

Project Manager

Project no.

R.011977.002

Drawing no.

Administrateur de projets

No. du projet

No. du dessin

C-1