

Hyman Store: Explanatory sketches - Roof replacement: June 2020

APPENDIX 3

Explanatory sketches


Typical roof construction _____	p.1
Window sill flashing _____	p.2
Addition roof flashing _____	p.2
Stepped flashing (side view) _____	p.3
Shingle coverage plan _____	p.3
Ventilated ridge cut _____	p.3
Roof plan _____	p.4
Building Cross Section	
(excerpt from 2018 Magasin Hyman report) _____	p.5



Parks
Canada

Parcs
Canada

Hyman Store: Explanatory sketches-
Roof replacement
Call for Tenders – June 2020

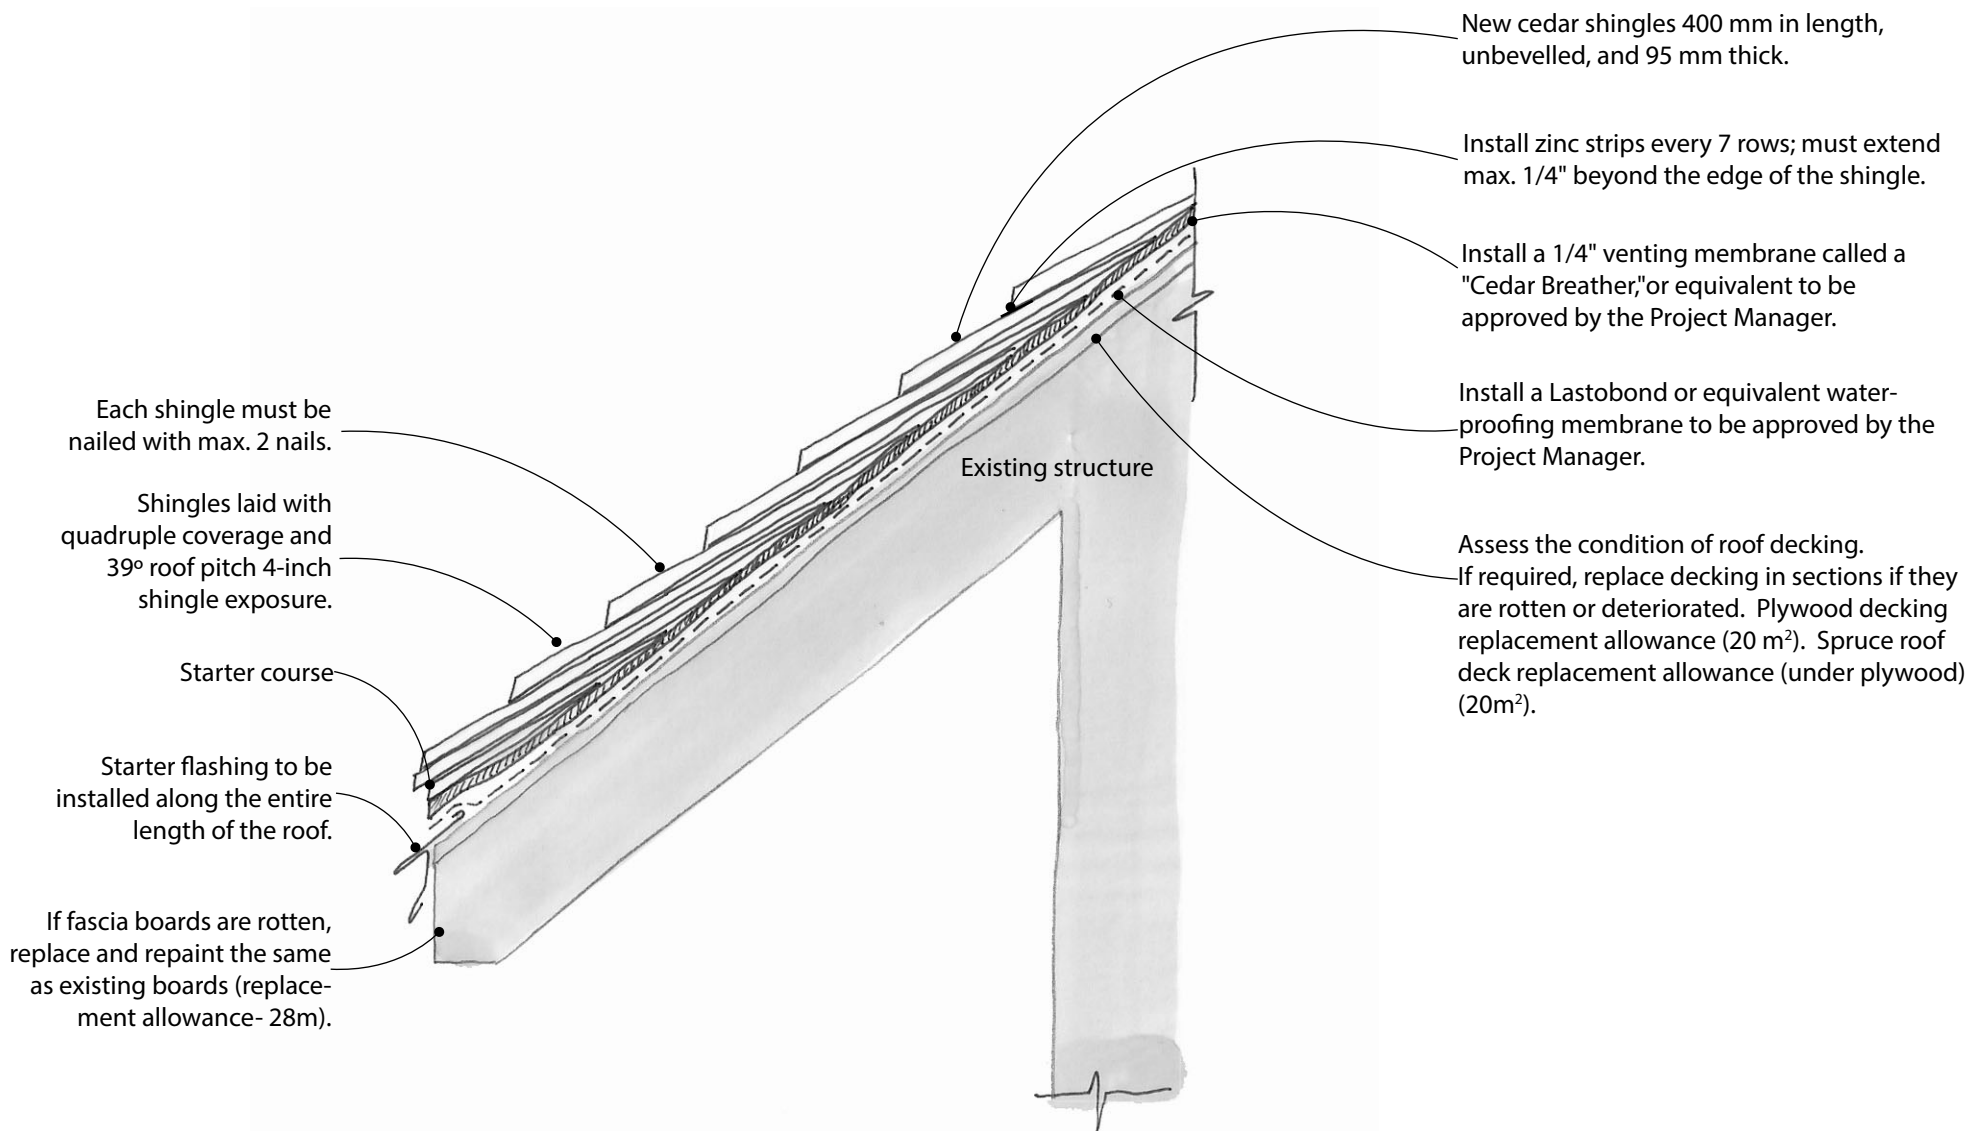


Typical roof construction
Not to scale




Parks
Canada

Parcs
Canada

Hyman Store: Explanatory sketches-
Roof replacement
Call for Tenders – June 2020
p.1 of 5

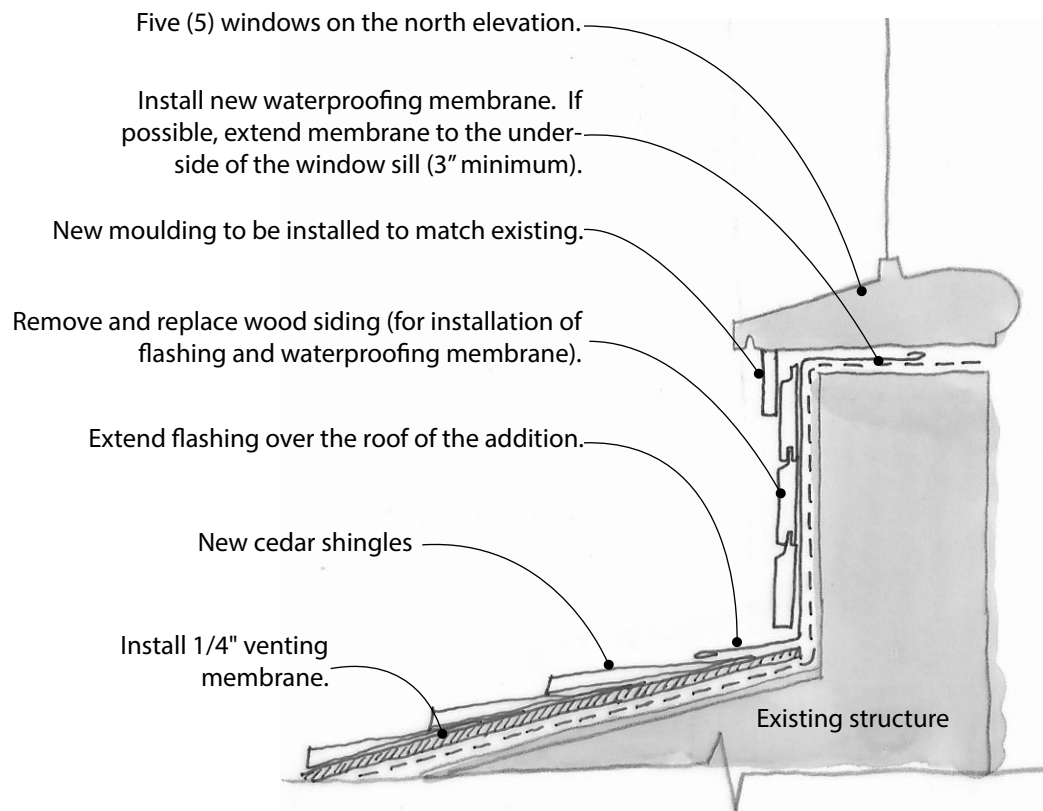


Window sill flashing
Not to scale

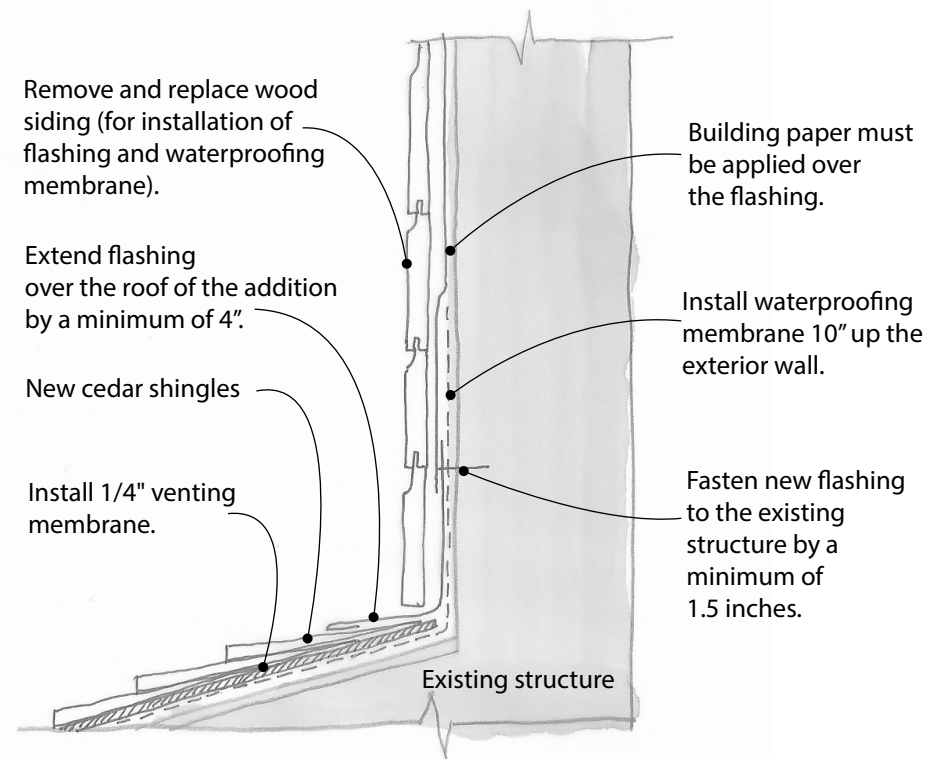


Addition roof flashing
Not to scale




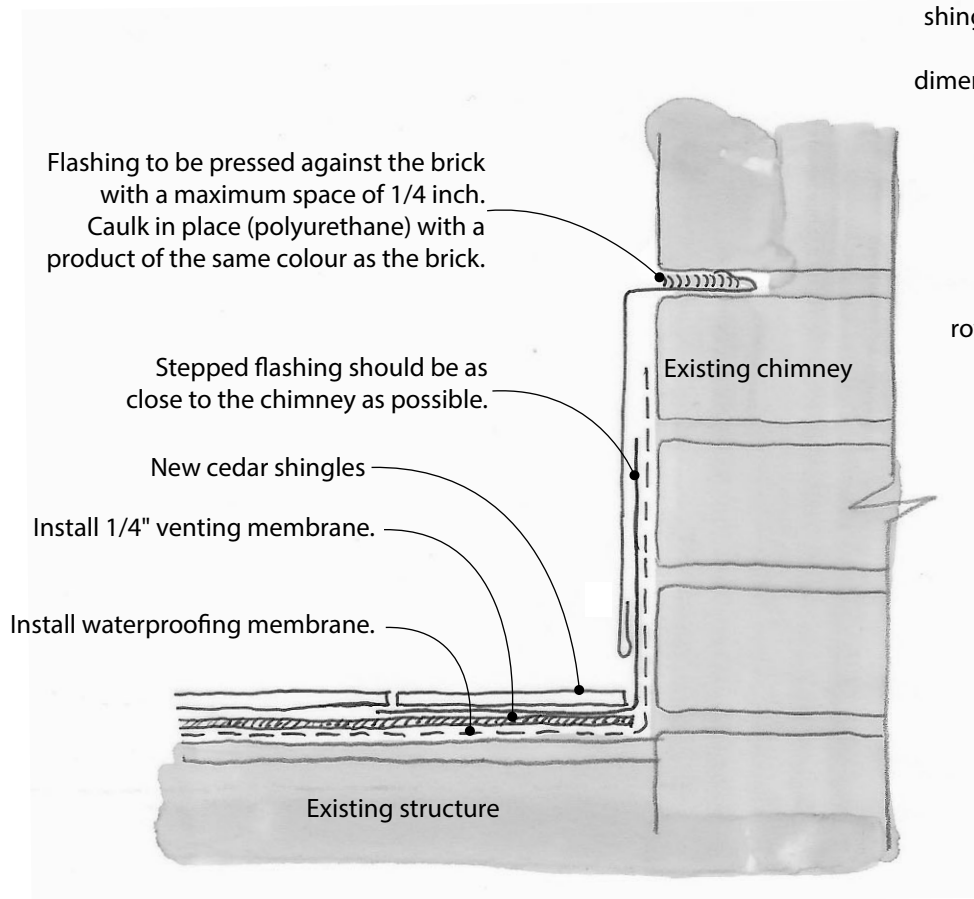

Stepped flashing (side view)
Not to scale

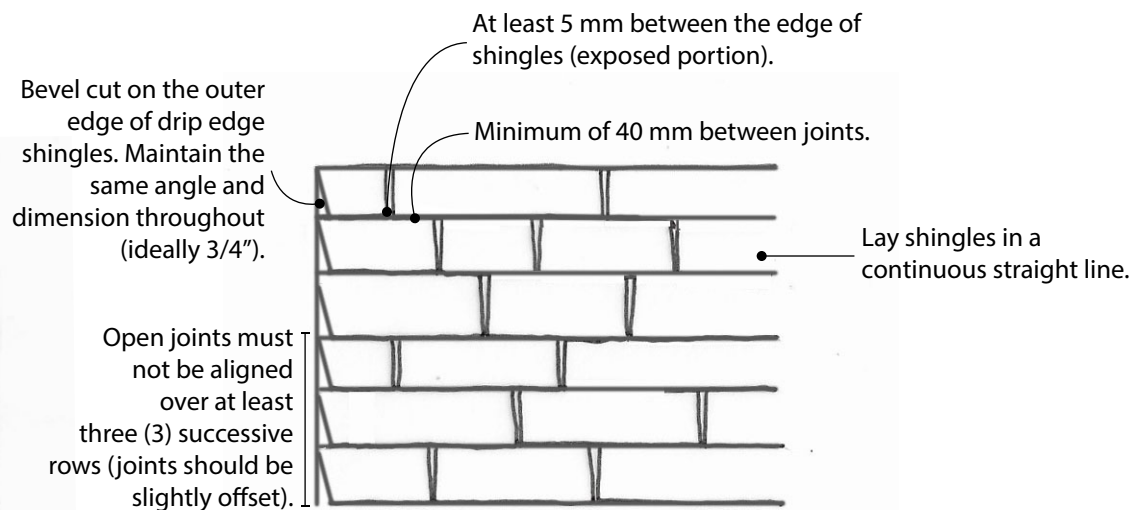

Shingle coverage plan
Not to scale

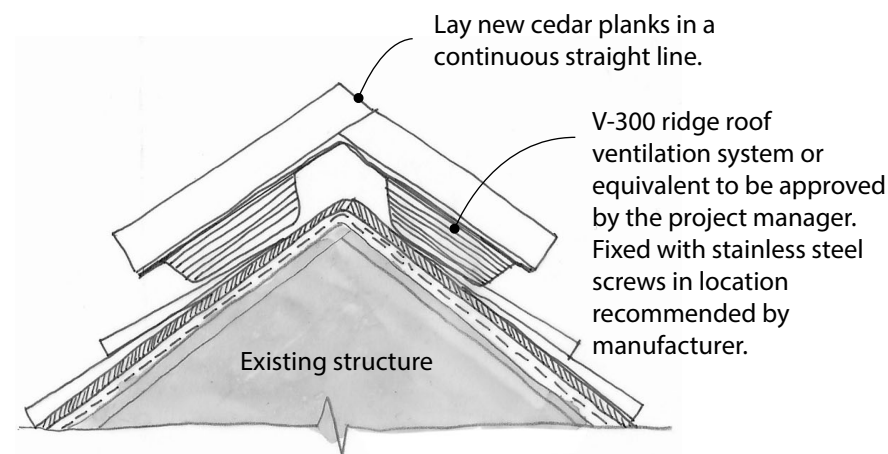


Ventilated ridge cut
Not to scale



Parks
Canada

Parcs
Canada

Approximate location of roof vent.
Replace with a similar product to be
approved by the Project Manager.

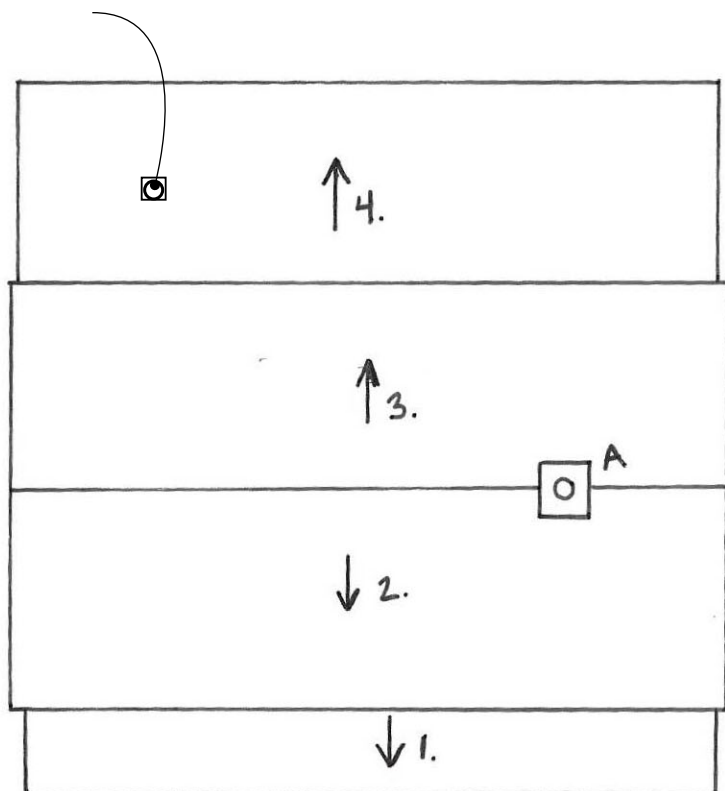

	Description	Qté	Haut. Dim. (m)	Matériaux	Remarques
A	Cheminée	1	1.2 .4 x .4	Briques	

	Revêtement	Superficie pi ² m ²		Pente	Remarques
1	Bardeaux de cèdre	328.3 pi ²	30.5 m ²	14	
2	Bardeaux de cèdre	918.8 pi ²	85.4 m ²	39	
3	Bardeaux de cèdre	918.8 pi ²	85.4 m ²	39	
4	Bardeaux de cèdre	825.0 pi ²	76.6 m ²	23	

Roof plan
Not to scale



Parks
Canada

Parcs
Canada



1 **COUPE TRANSVERSALE**
A211 ÉCH.: 1 : 75

LE CONSORTIUM



architectes inc.

400, av Atlantic, bur. 905, Montréal, Qc. H2V 1A5
T 514.274.7171 F 5 14.274.0877 courrie@jbcarchitectes.ca

stgmarchitectes

RÉVISIONS

No	aa/mm/jj	Description	Par
2	18/01/12	ÉMIS POUR RAPPORT 100%	O. F.
1	17/09/29	ÉMIS POUR COMMENTAIRES	O. F.

Projet :

**FORILLON - MAGASIN HYMAN
(HY-MG)**

Titre du dessin :

COUPE TRANSVERSALE

No de projet P. C. :

1413 - 8

Approuvé par :

Olivier Forest

Dessiné par :

Vincent Tourangeau

Numéro de projet JBCA:

2017-150

Nom du fichier .RVT

2017-150_MAGASIN HYMAN.rvt

Date :

12/01/2018

Feuille :

A232

STGM_CART_A3H.RFA (432 x 280)

Parks
CanadaParcs
Canada

Magasin Hyman: Croquis explicatifs-
Remplacement de la toiture
Appel d'offres- juin 2020
p.5 of 5