



Vendor Information / Sous-traitant

GENERAL NOTES

1. THESE STRUCTURAL DRAWINGS ARE TO BE READ IN CONJUNCTION WITH ALL OTHER APPLICABLE CONSTRUCTION DOCUMENTS. DEVIATION OF PROJECT CONSTRUCTION IS NOT ACCEPTABLE UNLESS INSTRUCTED BY THE ENGINEER.
2. ALL INFORMATION CONCERNING EXISTING SITE CONDITIONS HAVE BEEN TAKEN FROM ORIGINAL DRAWINGS AND SITE MEASUREMENTS. SHOULD INFORMATION OR SITE CONDITIONS DIFFER SIGNIFICANTLY FROM THAT SHOWN, ADVISE CCG ENGINEERING.
3. DO NOT COMMENCE CONSTRUCTION USING THESE DRAWINGS UNLESS NOTED "FOR CONSTRUCTION".
4. CONSTRUCTION SHALL BE IN ACCORDANCE WITH THE NATIONAL BUILDING CODE 2010 AND REFERENCED STANDARDS THEREIN.
5. DRAWINGS SHOW COMPLETED STRUCTURES ONLY. CONTRACTOR IS RESPONSIBLE TO PROVIDE TEMPORARY STRUCTURES AND BRACING FOR CONSTRUCTION LOADING CONDITIONS AND STABILITY OF THE STRUCTURE DURING CONSTRUCTION. CONSTRUCTION LOADS SHALL NOT EXCEED THE DESIGN LOADS.
6. IT IS THE DISCRETION OF THE ENGINEER TO CONDUCT INSPECTIONS OR ACCEPT PHOTOS OF REINFORCING PRIOR TO THE PLACEMENT OF CONCRETE.
7. IT IS THE DISCRETION OF THE ENGINEER TO CONDUCT THE PULL TESTS IF NECESSARY

SURVEY INFORMATION

1. HORIZONTAL DATUM: NAD83 CSRS
VERTICAL DATUM: CGVD 28
2. CONTOUR INTERVAL
MAJOR: 1m
MINOR: 0.25m

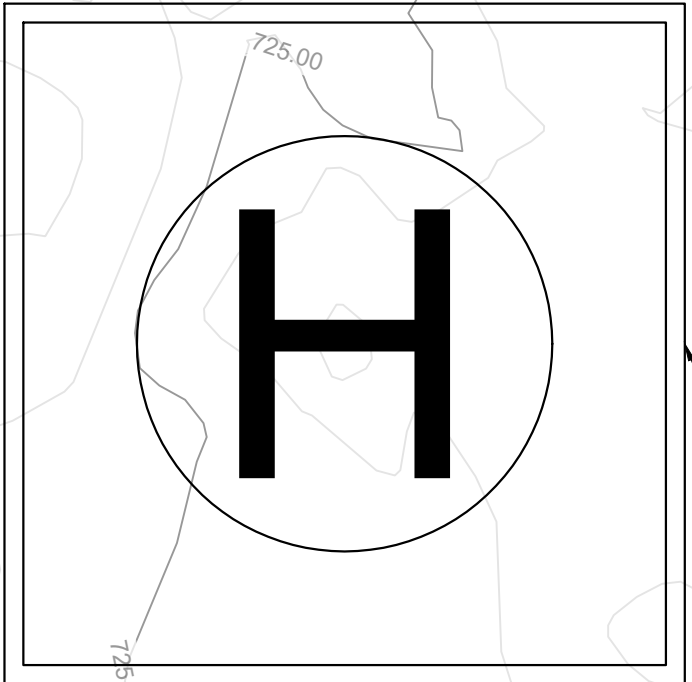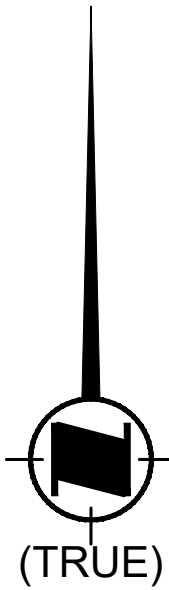

3 02 HELIPAD RETAINING WALL

STAIR LANDING 2 02

MCTS BUILDING FOUNDATIONS 1 02

1 03 FUEL TANK FOUNDATION

KNOWN BLASTED AREA TO 725.75m CONTOUR


TOWER FOUNDATION BY CONTRACTOR

WAVEGUIDE SUPPORT FOUNDATIONS BY CONTRACTOR


TWIN WAVEGUIDE BRIDGES BY CONTRACTOR

3 03 SOLAR PANEL FOUNDATIONS

PLAN
SCALE: 1:100

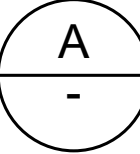

A FOUNDATION LAYOUT

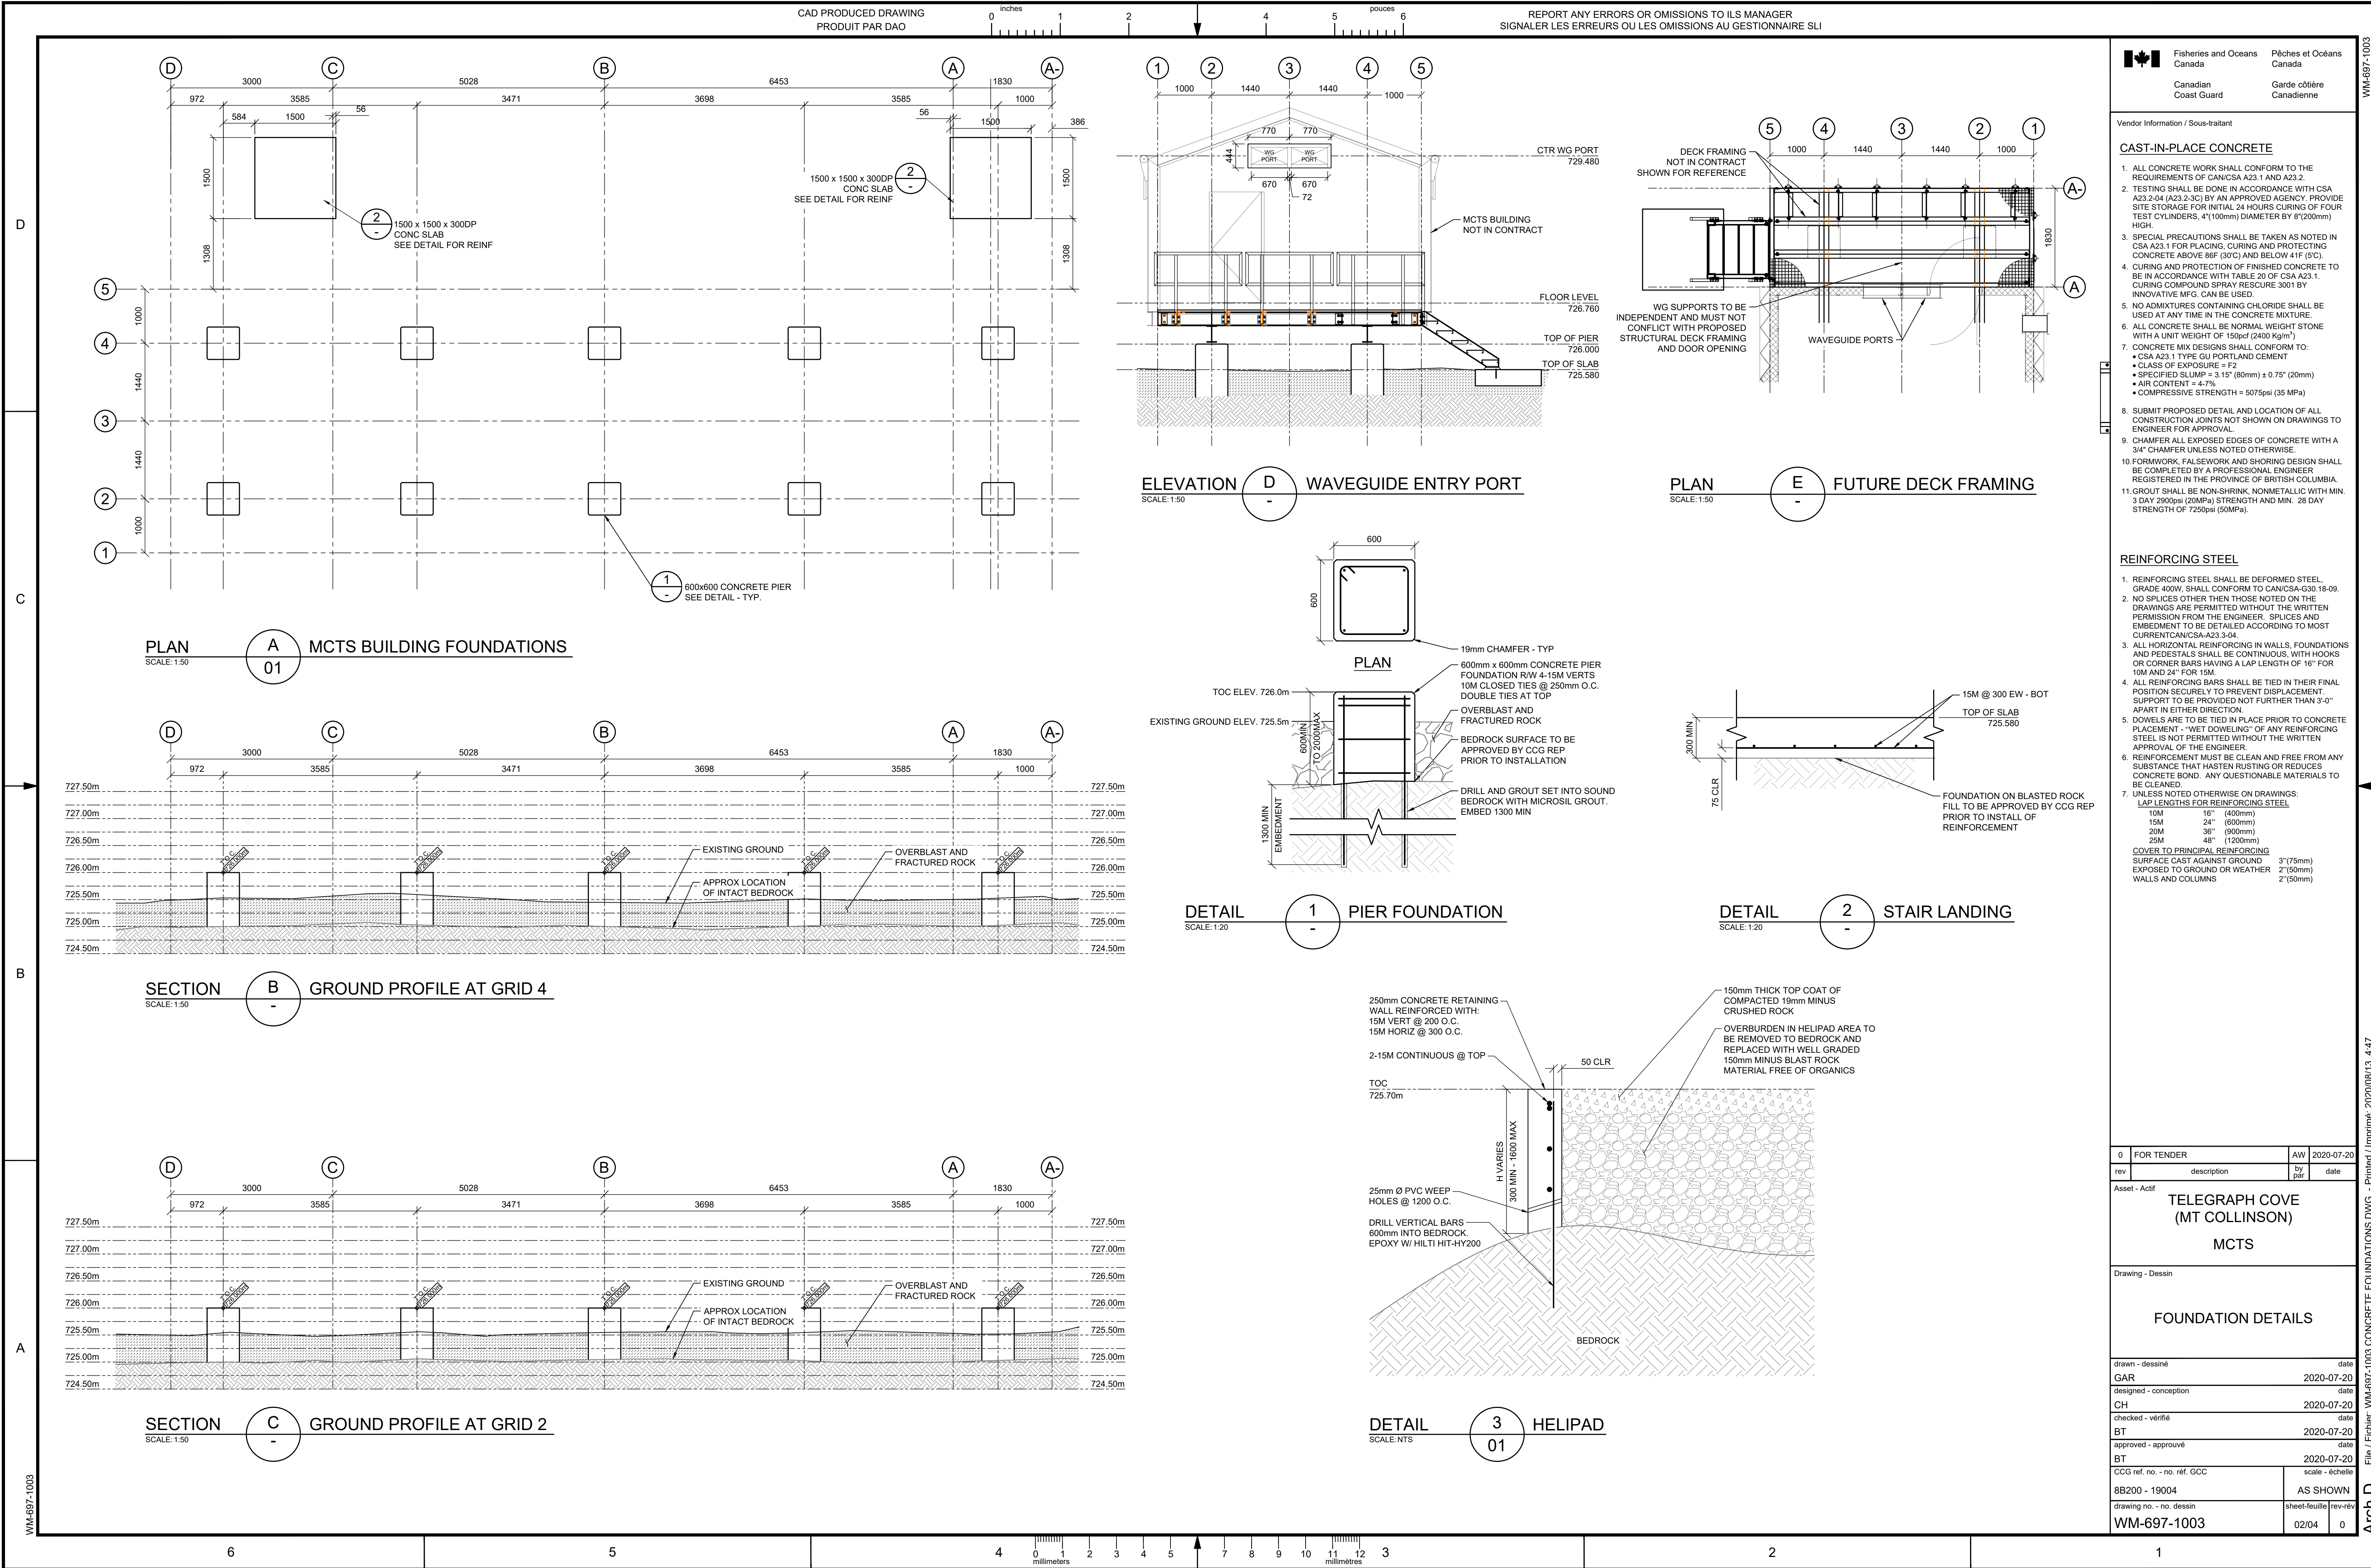

Arch D
File / Fichier: WM-59/-1003 CONCRETE FOUNDATIONS.DWG - Printed / Imprime: 2020/08/13 4:47



Vendor Information / Sous-traitant

GENERAL NOTES

1. THESE DRAWINGS ARE TO BE READ IN CONJUNCTION WITH ALL OTHER APPLICABLE CONSTRUCTION DOCUMENTS. DEVIATION OF PROJECT CONSTRUCTION IS NOT ACCEPTABLE UNLESS INSTRUCTED BY THE ENGINEER.
2. ALL INFORMATION CONCERNING EXISTING SITE CONDITIONS HAVE BEEN TAKEN FROM ORIGINAL DRAWINGS AND SITE MEASUREMENTS. SHOULD INFORMATION OR SITE CONDITIONS DIFFER SIGNIFICANTLY FROM THAT SHOWN, ADVISE CCG ENGINEERING.
3. DO NOT COMMENCE CONSTRUCTION USING THESE DRAWINGS UNLESS NOTED "FOR CONSTRUCTION".

SURVEY INFORMATION


1. HORIZONTAL DATUM: NAD83 CSRS (UTM ZONE 9)
2. VERTICAL DATUM: CGVD 28
3. CONTOUR INTERVAL
MAJOR: 1m
MINOR: 0.25m
4. SYMBOLS

FINISH GRADE ELEV

CP1 SURVEY CONTROL

4. SURVEY CONTROL INFORMATION

NAME	NORTHING	EASTING	ELEVATION
CP1	5599706.393	656635.076	725.32m
CP2	5599717.877	656660.213	725.648m
1001	5599700.832	656627.898	724.22m

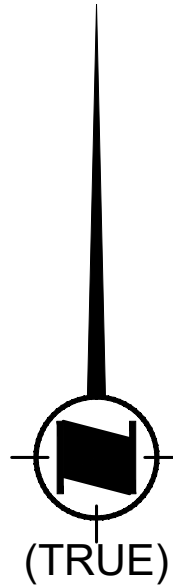

D

C

B

A

PLAN
SCALE: 1:100



FOUNDATION LAYOUT

FINISH SURFACE w/ 100mm OF
19mm-MINUS CRUSHED ROCK
GRADED AND COMPACTED USING
MATERIALS MANUFACTURED ON
SITE OR IMPORTED

FUEL RECEIVING
AREA

PERIMETER BERM TO REMAIN ON
NORTH AND EAST SIDES

ROUGH GRADE THIS AREA WITH
SURFACE FREE OF ROCKS
LARGER THAN 150mm AND NO
DEBRIS. MAKE GRADE CHANGES
GRADUAL, BLENDING SLOPES IN
TO LEVEL AREAS.

1:1 SLOPE TO DAYLIGHT MAX w/
150mm-MINUS CRUSHED ROCK

5
4
3
2
1

C

B

A

A

725.70

725.60

