


Vendor Information / Sous-traitant

D
C
B
A

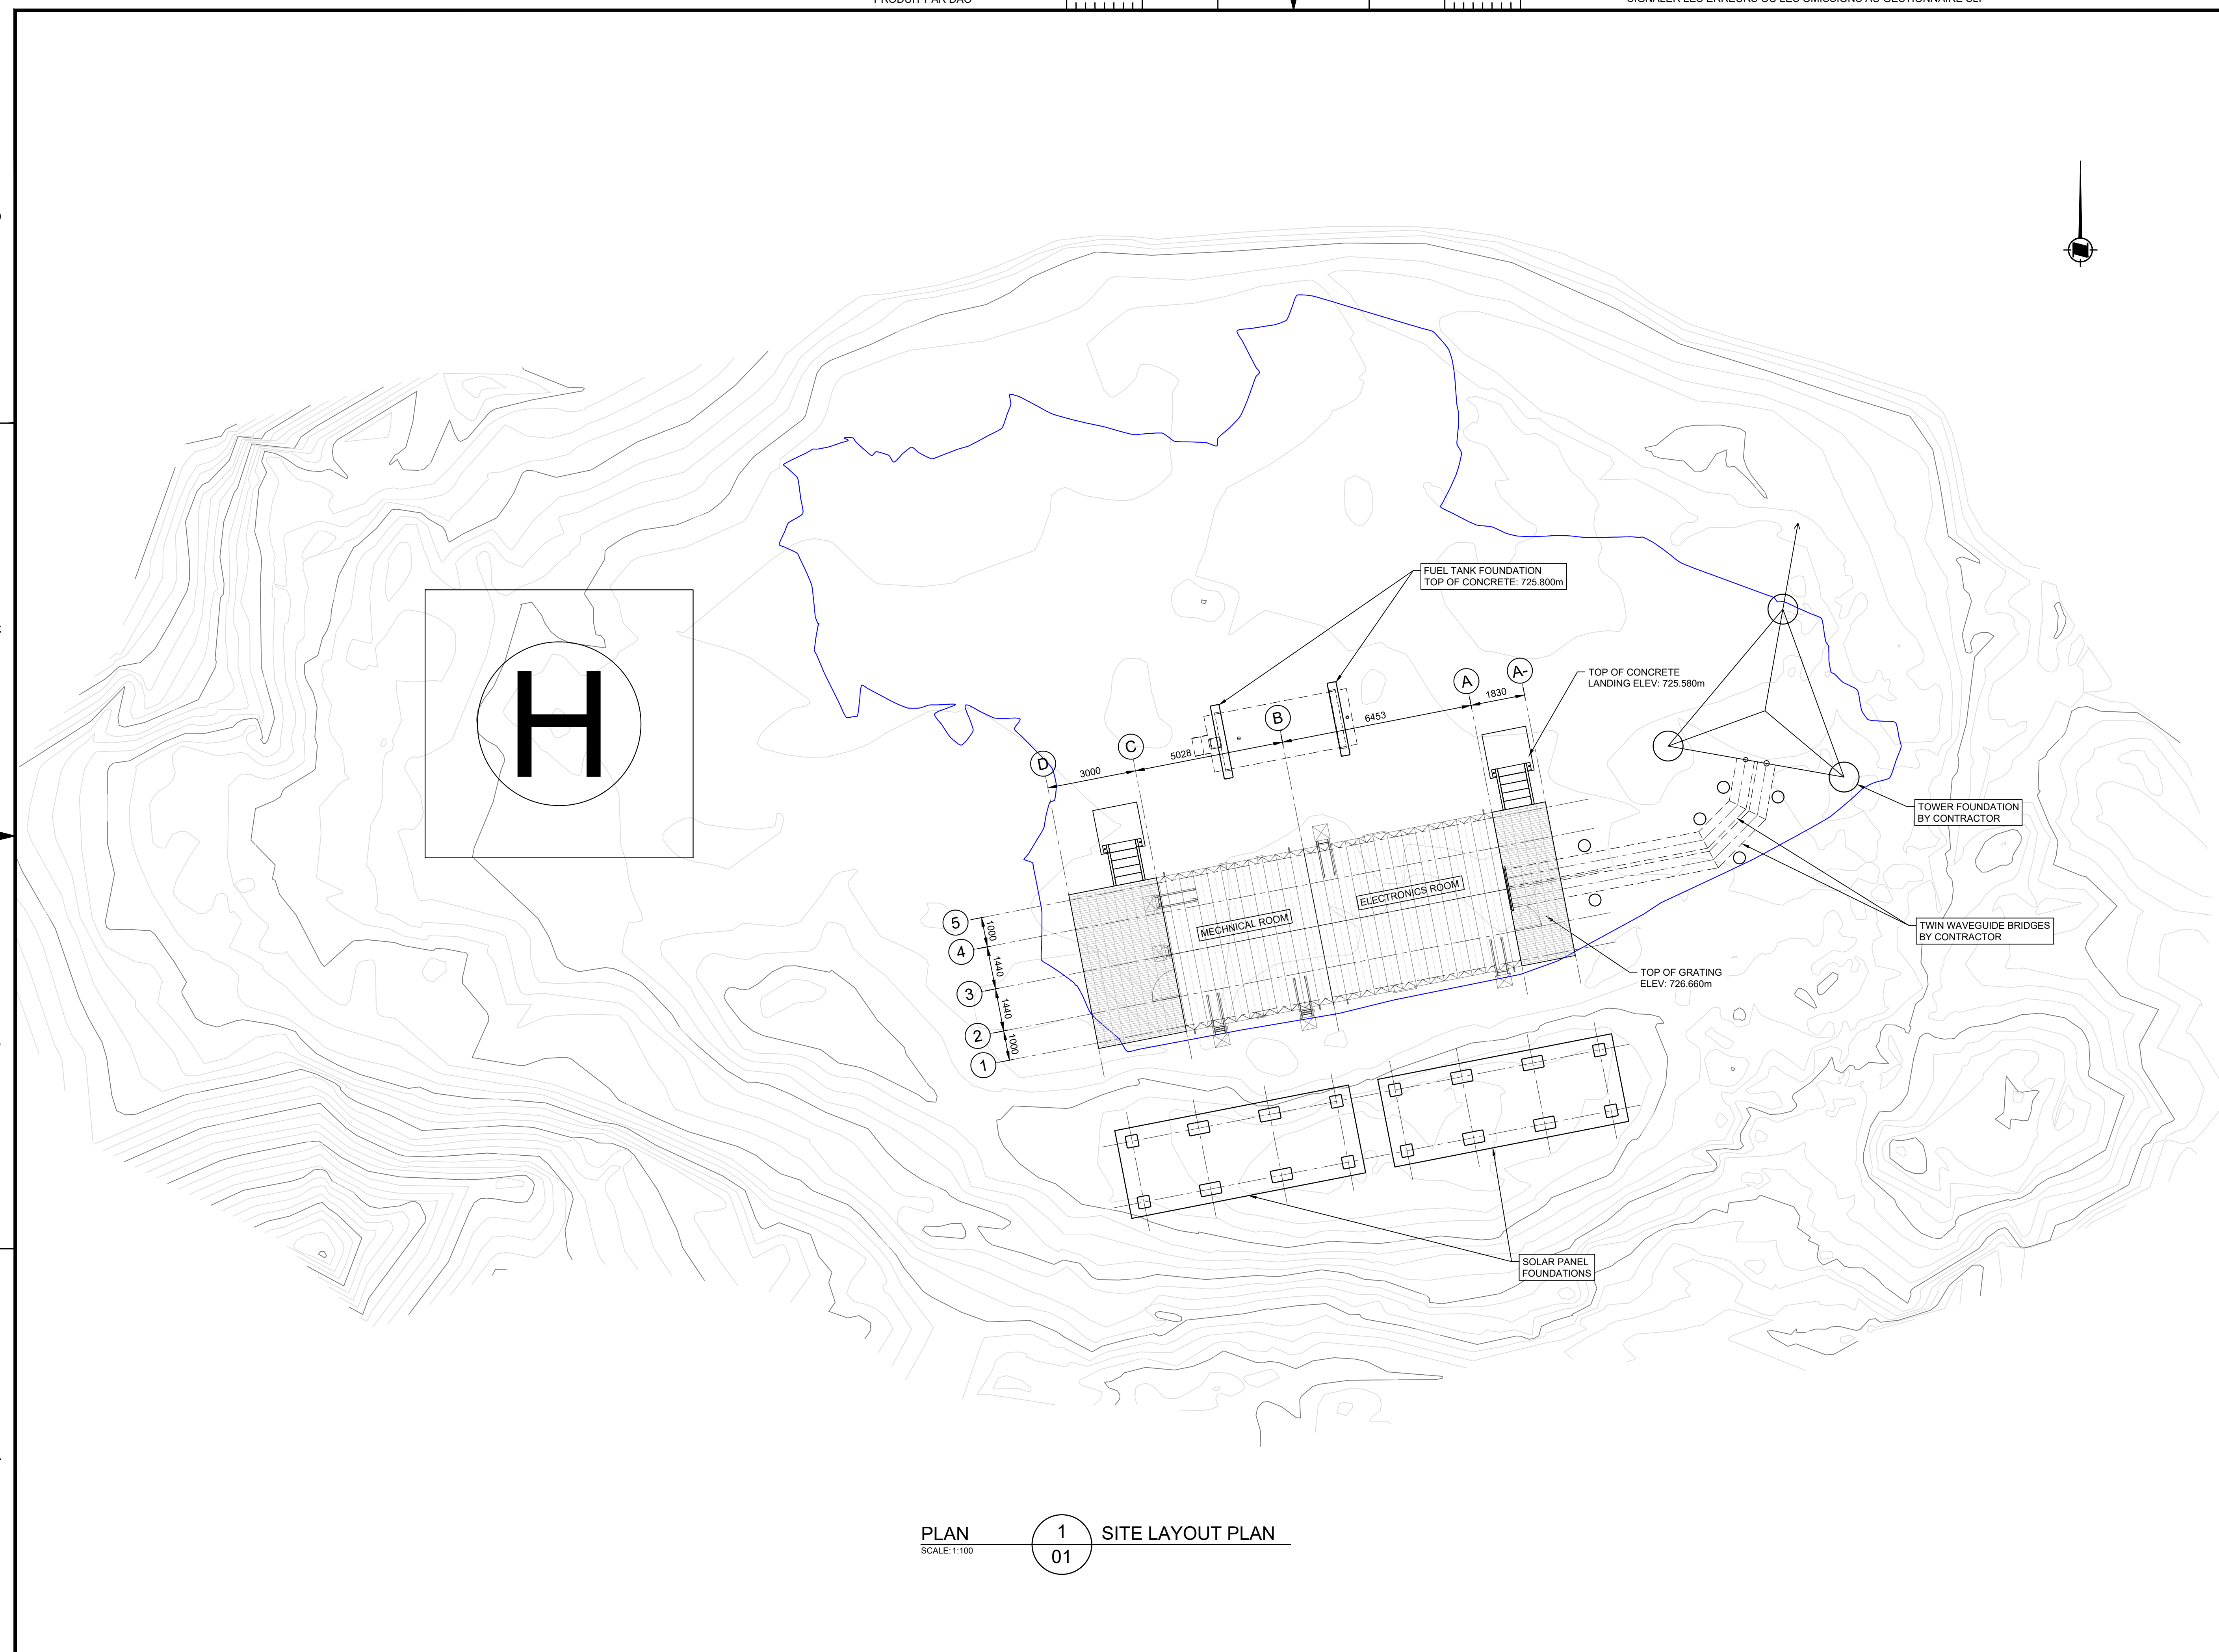

PLAN
SCALE: 1:100

1
01

SITE LAYOUT PLAN

rev	description	by	date
B	ISSUED FOR CONC FND TENDER	AW	2020-07-20
A	ISSUED FOR E&I APPROVAL	BT	2020-05-05

Asset - Actif
**WM-697 TELEGRAPH COVE
(MOUNT COLINSON)**
MCTS SITE

Drawing - Dessin
SITE LAYOUT PLAN

drawn - dessiné	date
GAR/TK	2020-05-06
designed - conception	date
BT	2020-05-06
checked - vérifié	date
BT	2020-07-17
approved - approuvé	date
BT	2020-07-17

CCG ref. no. - no. réf. GCC	scale - échelle
8B200-19004	AS SHOWN
drawing no. - no. dessin	sheet/feuille
WM-697-1004	01/01
	rev-rév
	B