



Mangat Environmental Solution Inc.



[Signature]

Revision/Revision	Description/Description	Date/Date
1	ISSUED FOR TENDER	09/09/20

Client/client: **FISHERIES AND OCEANS**

Project title/Titre du projet

**INSTITUTE OF OCEAN SCIENCES (IOS)
MARINE FACILITY WATER
UPGRADE**

Consultant Signature Only

Designed by/Concept par
SUNNY MANGAT / AUGUST 20, 2019

Drawn by/Dessiné par
A.LIFIMTSEVA / AUGUST 20, 2019

DFO Project Manager/Administrateur de Projets TPSGC
MICHAEL LIANG

Regional Manager, Architectural and Engineering Services
Questionnaire régionale, Services d'architectural et de génie, TPSGC

Drawing title/Titre du dessin





**EXISTING SYSTEM DESCRIPTION
OVERALL PLAN**

Project No./No. du projet
DFO: F1700 - 195255

Sheet/Fauille
C-SK-003

Revision no./La Révision no.
0

OF 10

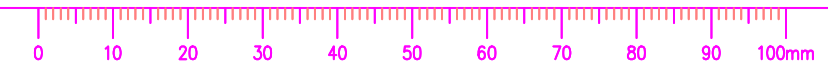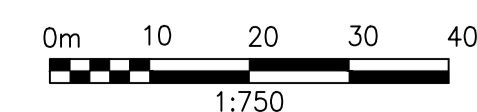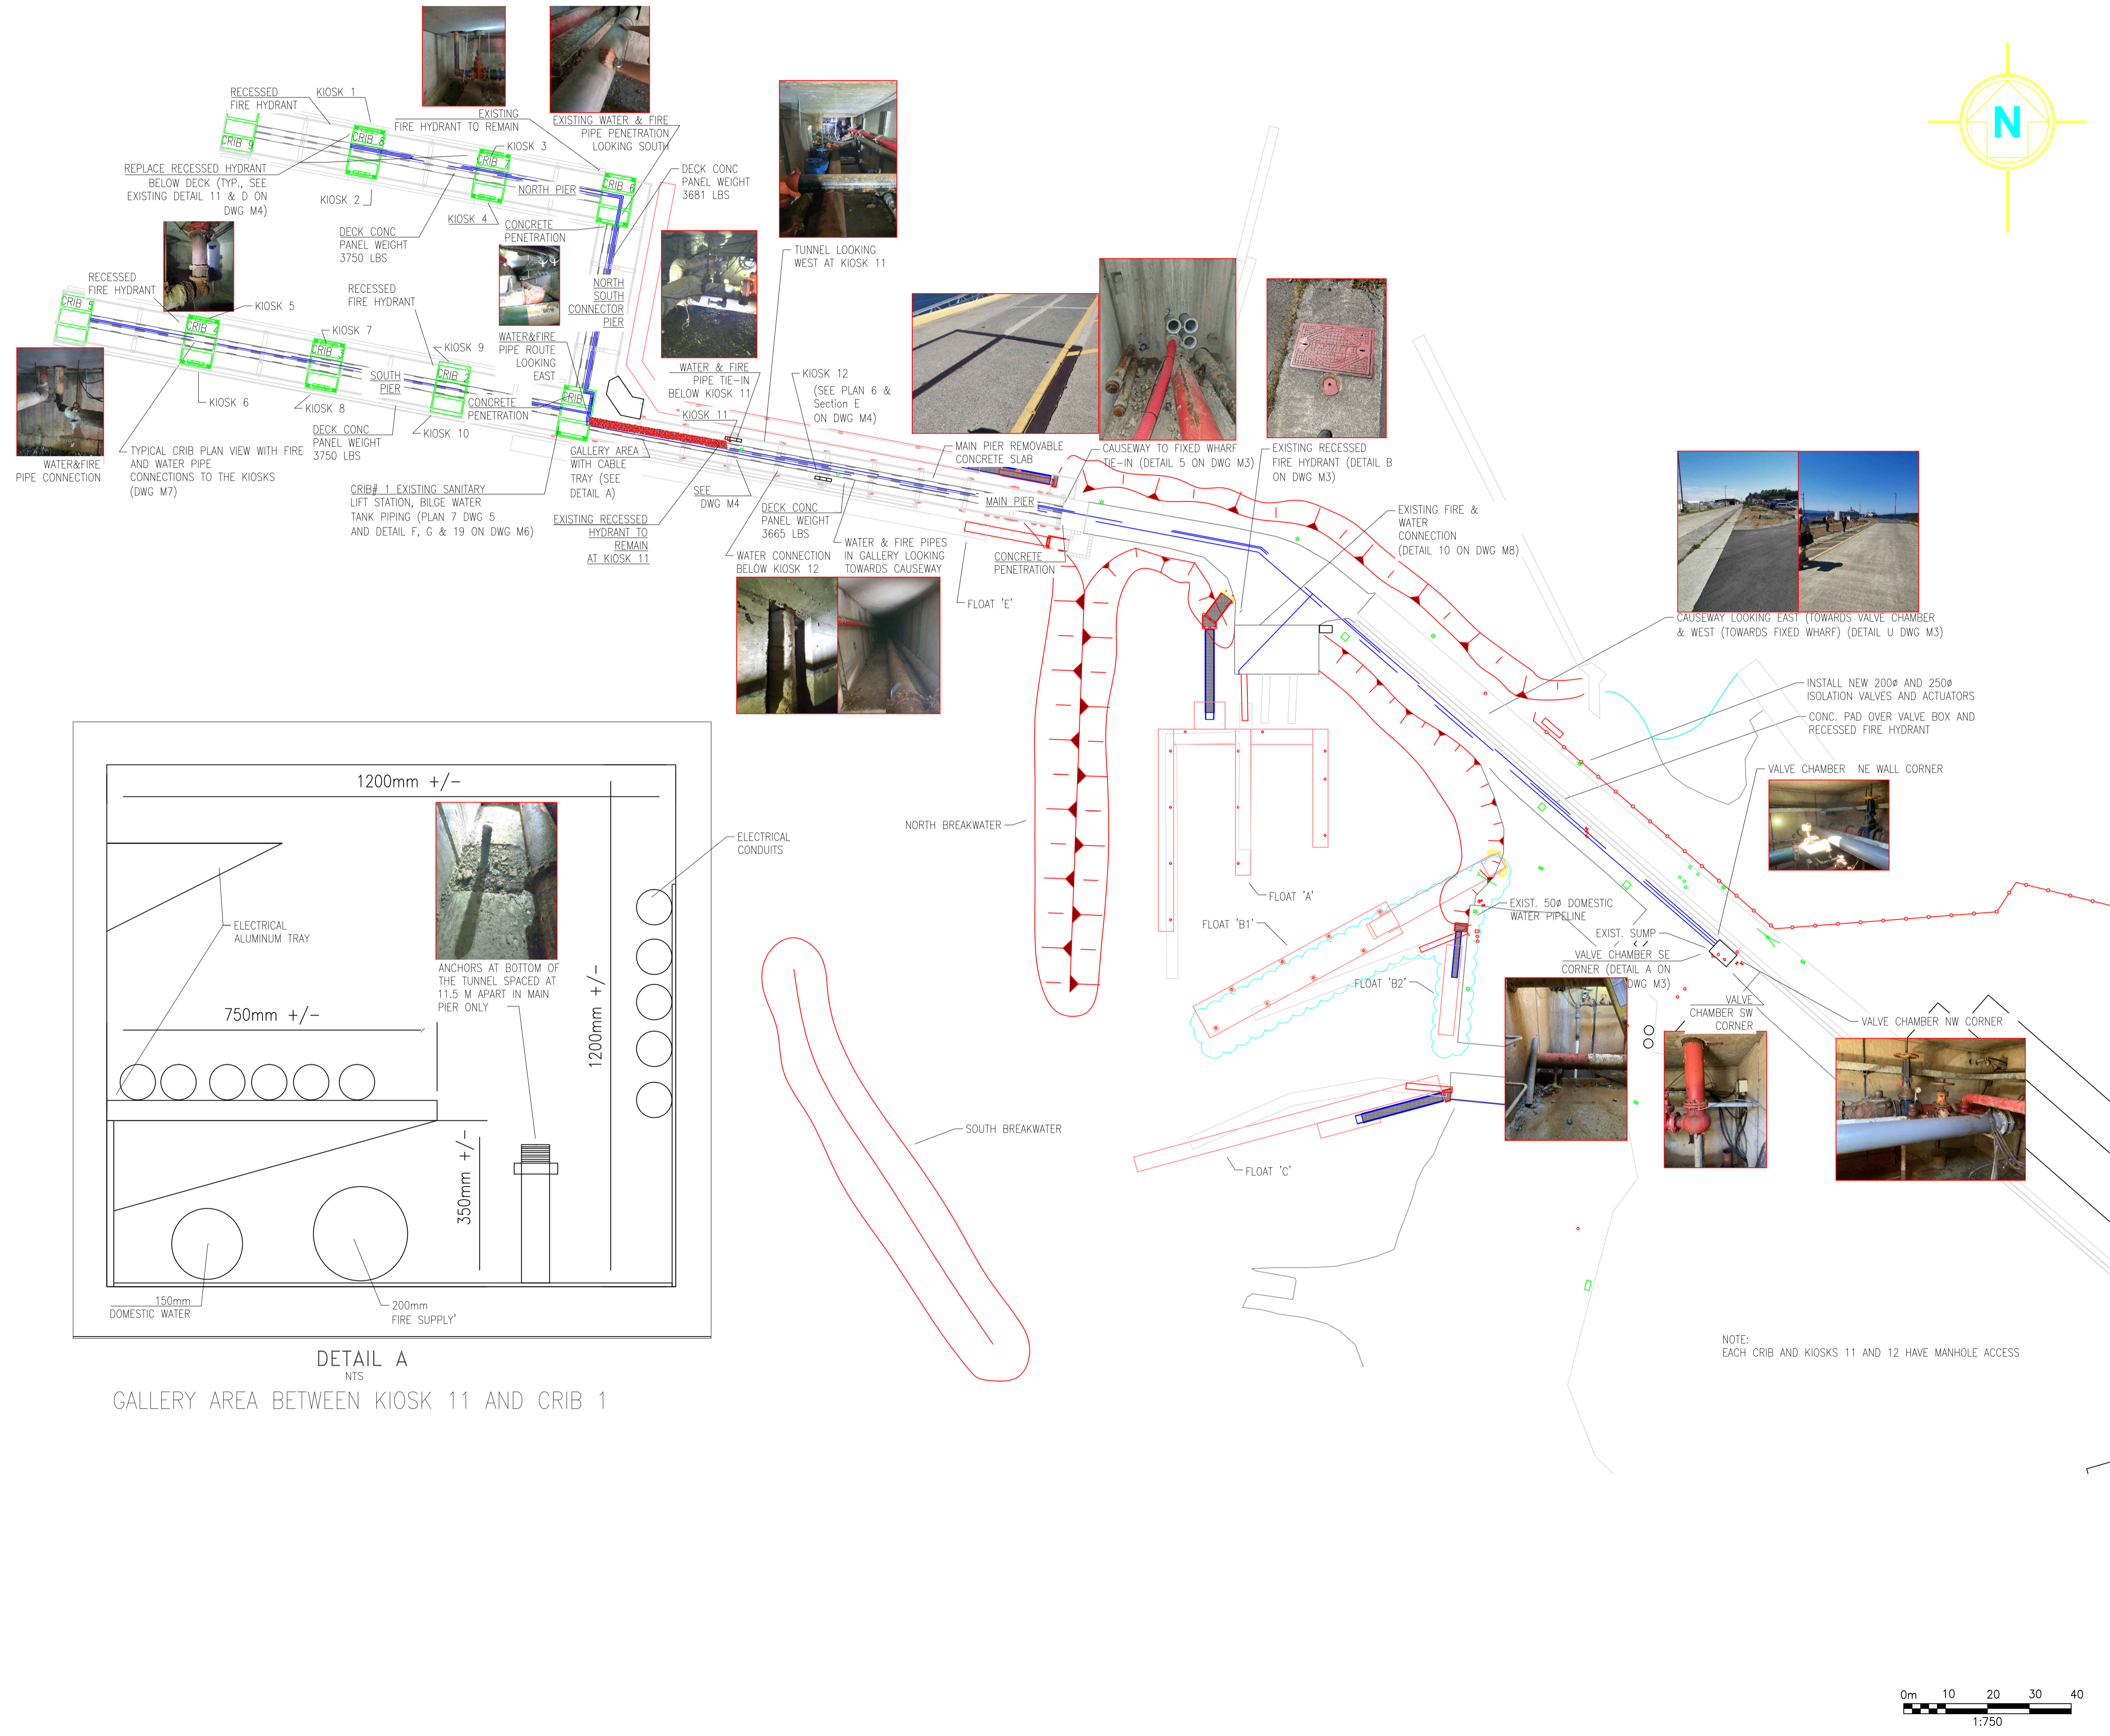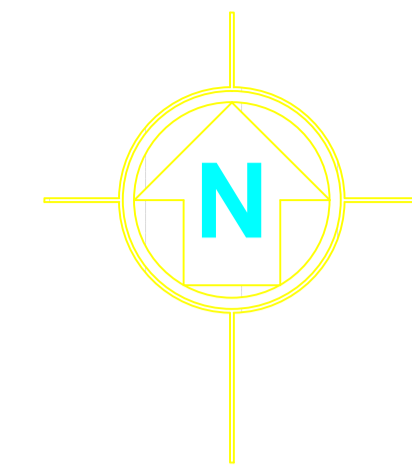

LAST SAVE: 2020/09/15 - 8:26am
 PATH: C:\Users\Surface Pro_3\OneDrive\Projects\ME_4001_DFO_IOS_MarFac\Drawings\DWG\CAD\WIP\CAD-C-SK-003 -2020-09-11.dwg
 PWGSC - A1 - 841X594