



Mangat Environmental Solution Inc.



S. Mangat

5		
4	REVISED ISSUED FOR TENDER	20/09/29
3	REVISED ISSUED FOR TENDER	20/06/26
2	REVISED ISSUED FOR TENDER	20/05/13
1	ISSUED FOR CONSTRUCTION	19/11/30
0	ISSUED FOR 75% REVIEW	19/08/20
Revision/	Description/Description	Date/Date
Client/client		

FISHERIES AND OCEANS

Project title/Titre du projet

**INSTITUTE OF OCEAN SCIENCES (IOS)
MARINE FACILITY WATER
SYSTEM UPGRADE**

Consultant Signature Only

Designed by/Concept par
SUNNY MANGAT / AUGUST 20, 2019


Drawn by/Dessiné par
A.LIFITSEV / AUGUST 20, 2019
DFO Project Manager/Administrateur de Projets TPSOC
MICHAEL LIANG

Regional Manager, Architectural and Engineering Services
Gestionnaire régionale, Services d'architectural et de génie, TPSOC



Drawing title/Titre du dessin

**PLAN-
CAUSEWAY AND FLOATS**

Project No./No. du projet DFO: F1700 - 195255	Sheet/Feuille C-006 OF 10	Revision no./La Révision no. 4
--	--	--

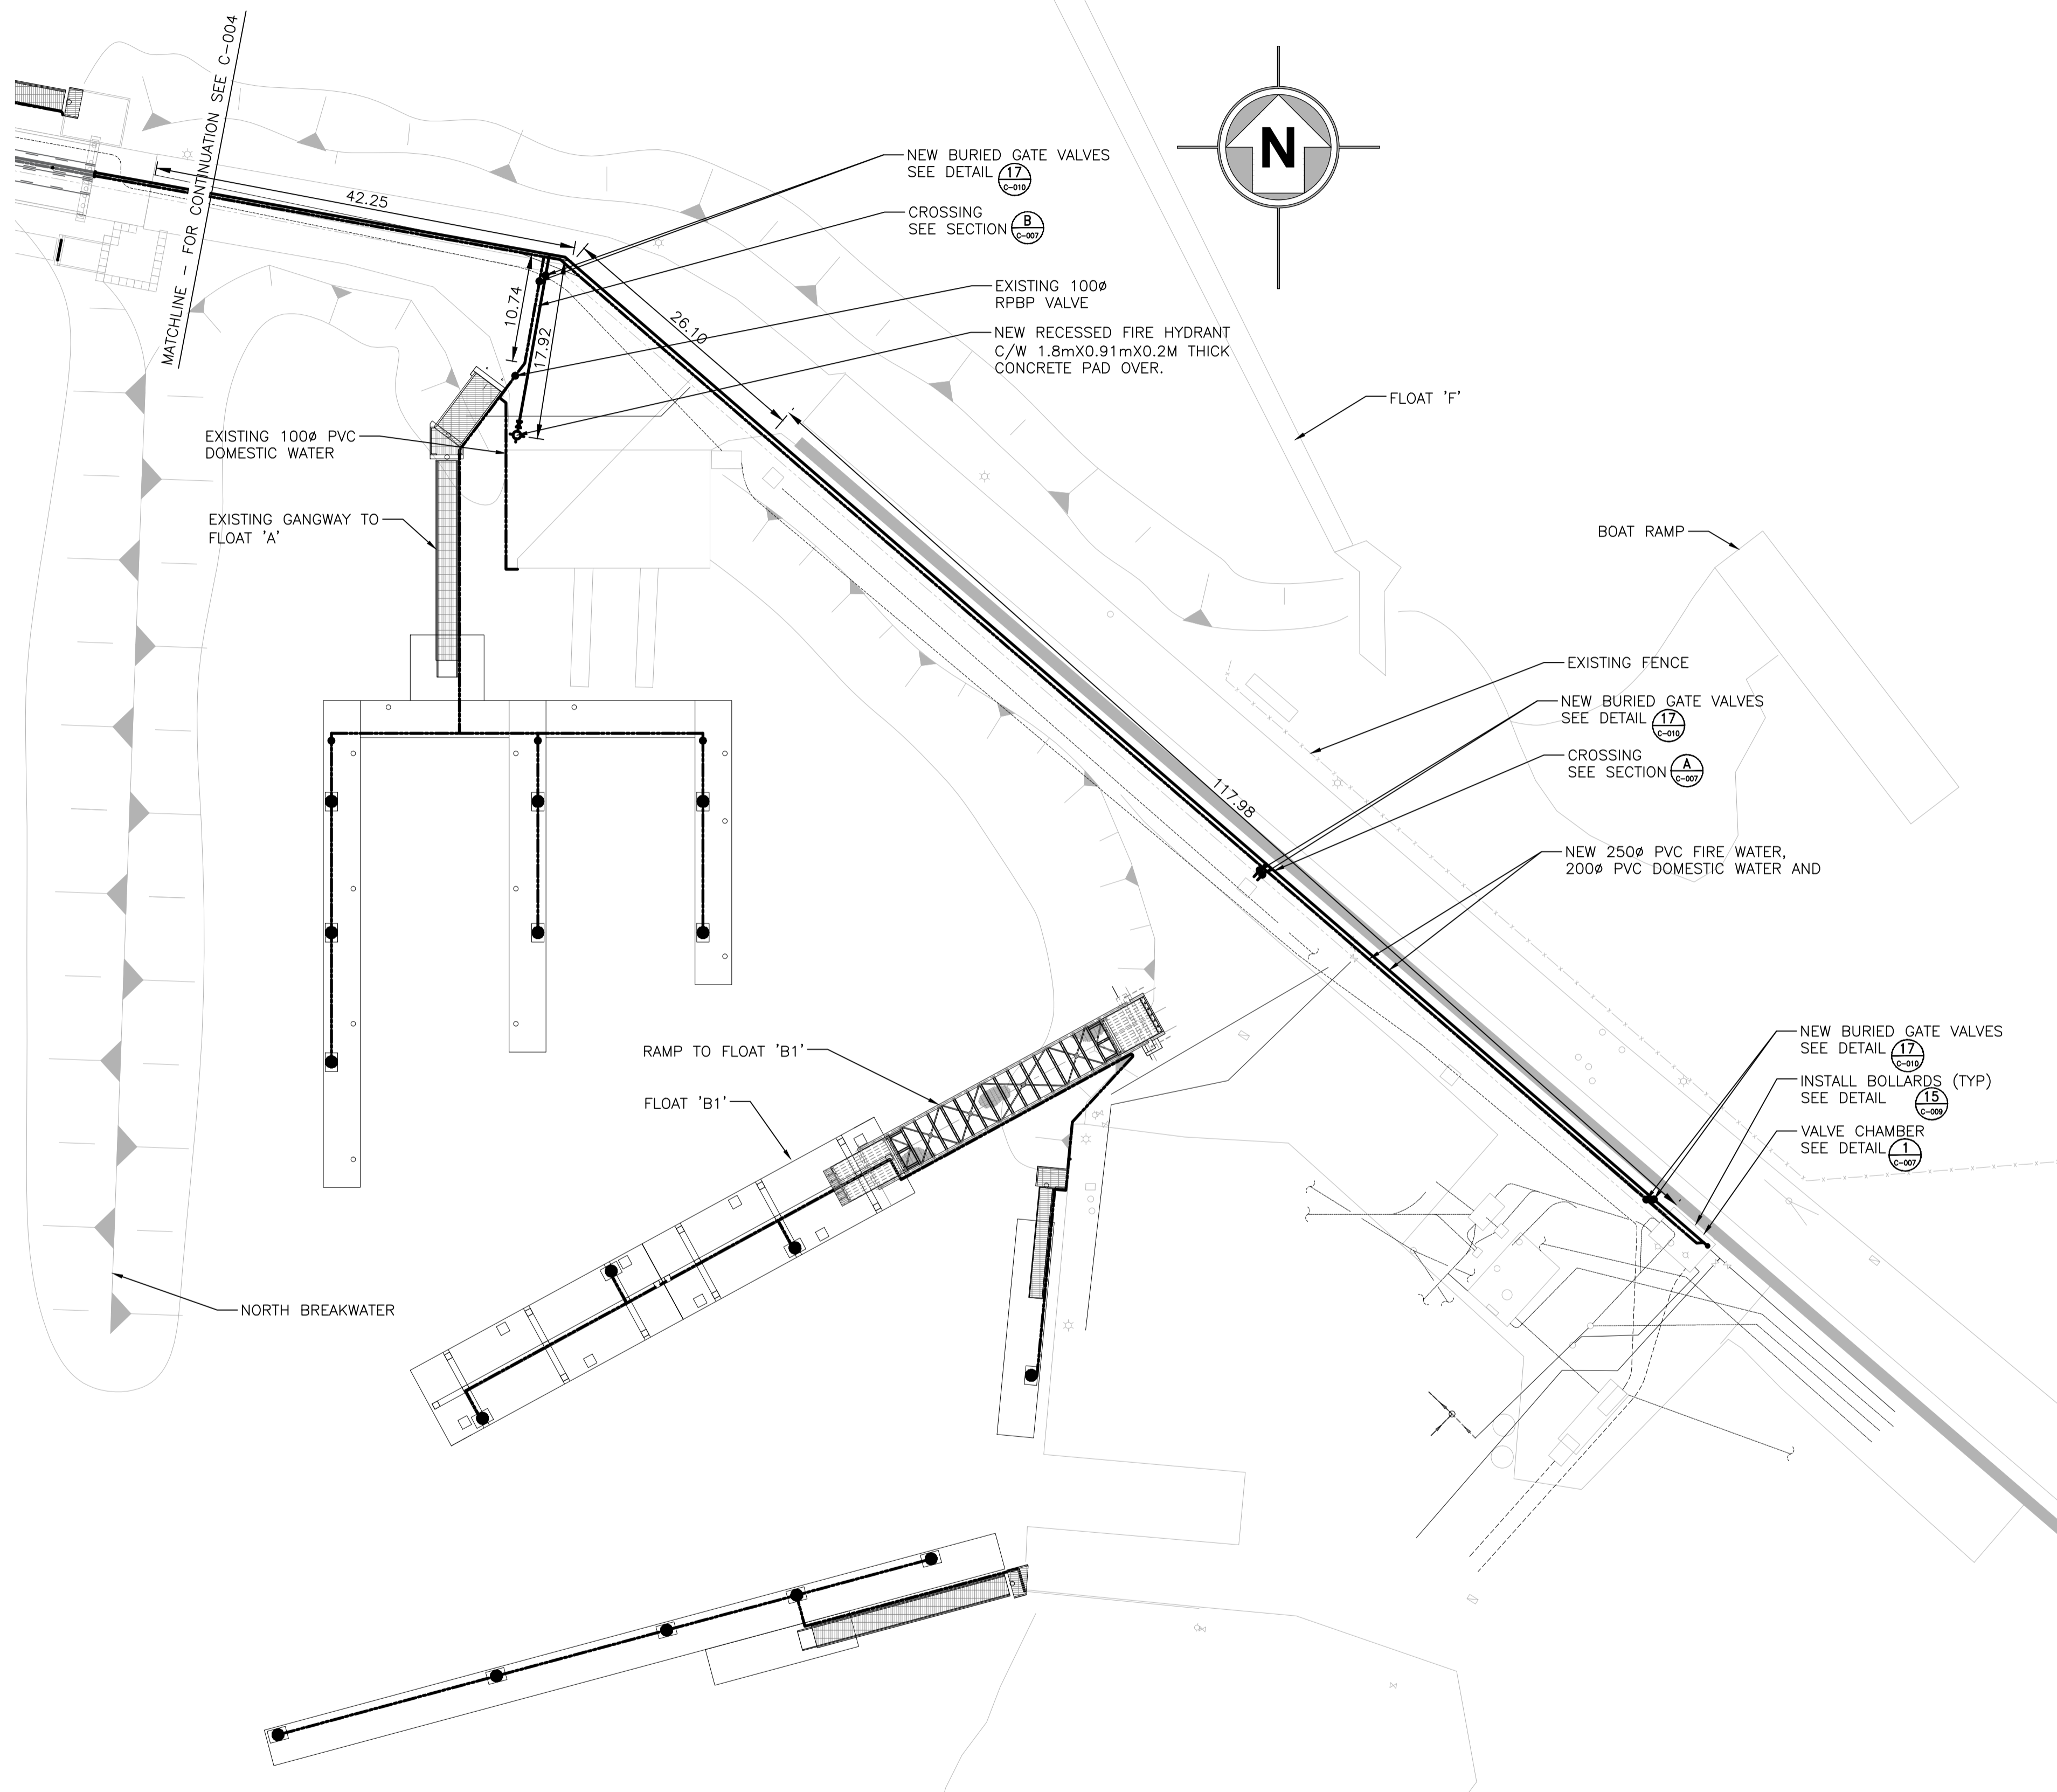

PLAN - CAUSEWAY
SCALE: 1:400

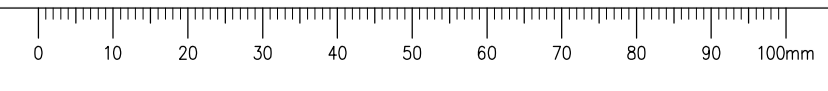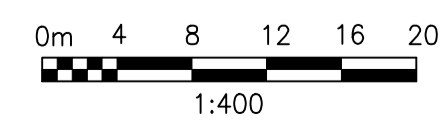

LAST SAVE: 2020/10/05 - 5:05pm
 PATH: C:\Users\Surface Pro 3\OneDrive\Projects\VE 4601 - DFO IOS Water Line\000-CADD\WP\CIV\C-006 2019 08 20.dwg
 PWSC - A1 - 841X594