

MARK	ISSUE	DATE
5	Issued for Final Review	18-11-26
4	Issued for Client Review	18-11-21
3	Issued for Client Review	18-11-19
2	Issued for Client Review	18-11-01
1	Draft Submission	18-09-20

Job Number	Author
0001	
Drawn	Checker
Checked	Approver
Approved	

LEVEL 18 FURNITURE PLAN

LEGEND

-  AREA NOT IN CONTRACT
-  EXISTING TO REMAIN

GENERAL NOTES

1. ALL MEASUREMENTS ARE TO BE VERIFIED ON SITE PRIOR TO FURNITURE ORDER FOR VERIFICATION OF EXISTING DIMENSIONS.
2. ANY DISCREPANCY FOUND WITH SITE MEASUREMENTS ARE TO BE REPORTED TO THE OWNER AND THE DESIGNER FOR REVIEW PRIOR TO FURNITURE ORDER.
3. FURNITURE HAS BEEN SHOWN FOR REFERENCE ONLY AND MAY NOT BE AN ACCURATE REPRESENTATION OF MANUFACTURER SPECIFIC MODELS. FURNITURE VENDOR IS REQUIRED TO VERIFY EXISTING CONDITIONS AND CONFIRM APPROPRIATENESS OF PROPOSED LAYOUT.

FURNITURE LEGEND

TYPICAL OFFICE


-  SS-1 SIT/STAND TABLE WITH DUAL MONITOR ARMS
54"W x 30"D x ADJUSTABLE
FINISH: TBD
-  SS-3 SIT/STAND TABLE
54"W x 30"D x ADJUSTABLE
FINISH: TBD
-  SS-4 SIT/STAND TABLE
42"W x 30"D x ADJUSTABLE
FINISH: TBD
-  PD-1 MOBILE STORAGE PEDESTAL ON CASTORS (B/B/F)
15"W x 24"D x 27"H
FINISH: TBD
NOTE: PEDESTAL REQUIRED TO FIT UNDERNEATH DESK WHILE DESK AT TYPICAL SEATING HEIGHT
-  ST-L/R PERSONAL STORAGE TOWER
24"W x 24"D x 51.25"H
FINISH: TBD
L/R INDICATES DOOR OPENING
-  3F THREE DRAWER LATERAL FILE
36"W x 18"D x 39"H
FINISH: TBD
-  5F FIVE DRAWER LATERAL FILE
36"W x 18"D x 69"H
FINISH: TBD
-  BC-1 BOOKCASE
36"W x 12"D x 39"H
FINISH: TBD
-  BC-2 BOOKCASE
36"W x 12"D x 69"H
FINISH: TBD
-  CH TASK CHAIR
MANUFACTURER: HERMAN MILLER
PRODUCT: MIRRA
FINISH: BLACK

TYPICAL OPEN OFFICE

-  SS-2 SIT/STAND TABLE WITH DUAL MONITOR ARMS
48"W x 30"D x ADJUSTABLE
FINISH: TBD
-  SS-3 SIT/STAND TABLE (PROVIDE PRIVACY PANEL WHERE INDICATED)
54"W x 30"D x ADJUSTABLE
FINISH: TBD
-  PD-1 MOBILE STORAGE PEDESTAL ON CASTORS (B/B/F)
15"W x 24"D x 27"H
FINISH: TBD
NOTE: PEDESTAL REQUIRED TO FIT UNDERNEATH DESK WHILE DESK AT TYPICAL SEATING HEIGHT
-  ST-L/R PERSONAL STORAGE TOWER
24"W x 24"D x 51.25"H
FINISH: TBD
L/R INDICATES DOOR OPENING
-  CH TASK CHAIR
MANUFACTURER: HERMAN MILLER
PRODUCT: MIRRA
FINISH: BLACK
-  PN-X PRIVACY PANEL
NOTE: PANEL TO EXTEND ABOVE AND BELOW WORK SURFACE. ATTACH TO WORK SURFACE WITH CLIPS.
MANUFACTURER: (SEE SIT/STAND) SIZE: NOT EXCEED LENGTH OF WORK SURFACE
FINISH: TBD

TYPICAL EXISTING FURNITURE

-  EXISTING STORAGE UNIT
FILING CABINET, BOOKCASE
RELOCATED ITEM.
-  SIT/STAND TABLE TO REMAIN.
RELOCATE AS NECESSARY
-  EXISTING SYSTEMS PANEL TO BE RELOCATED. FEED POWER VIA RELOCATED PAC POLE.
LEVEL 17 EXTENT: (1) @ 9'-10"
(1) @ 14'-0"
LEVEL 18 EXTENT: (1) @ 13'-6"
(2) @ 10'-0"

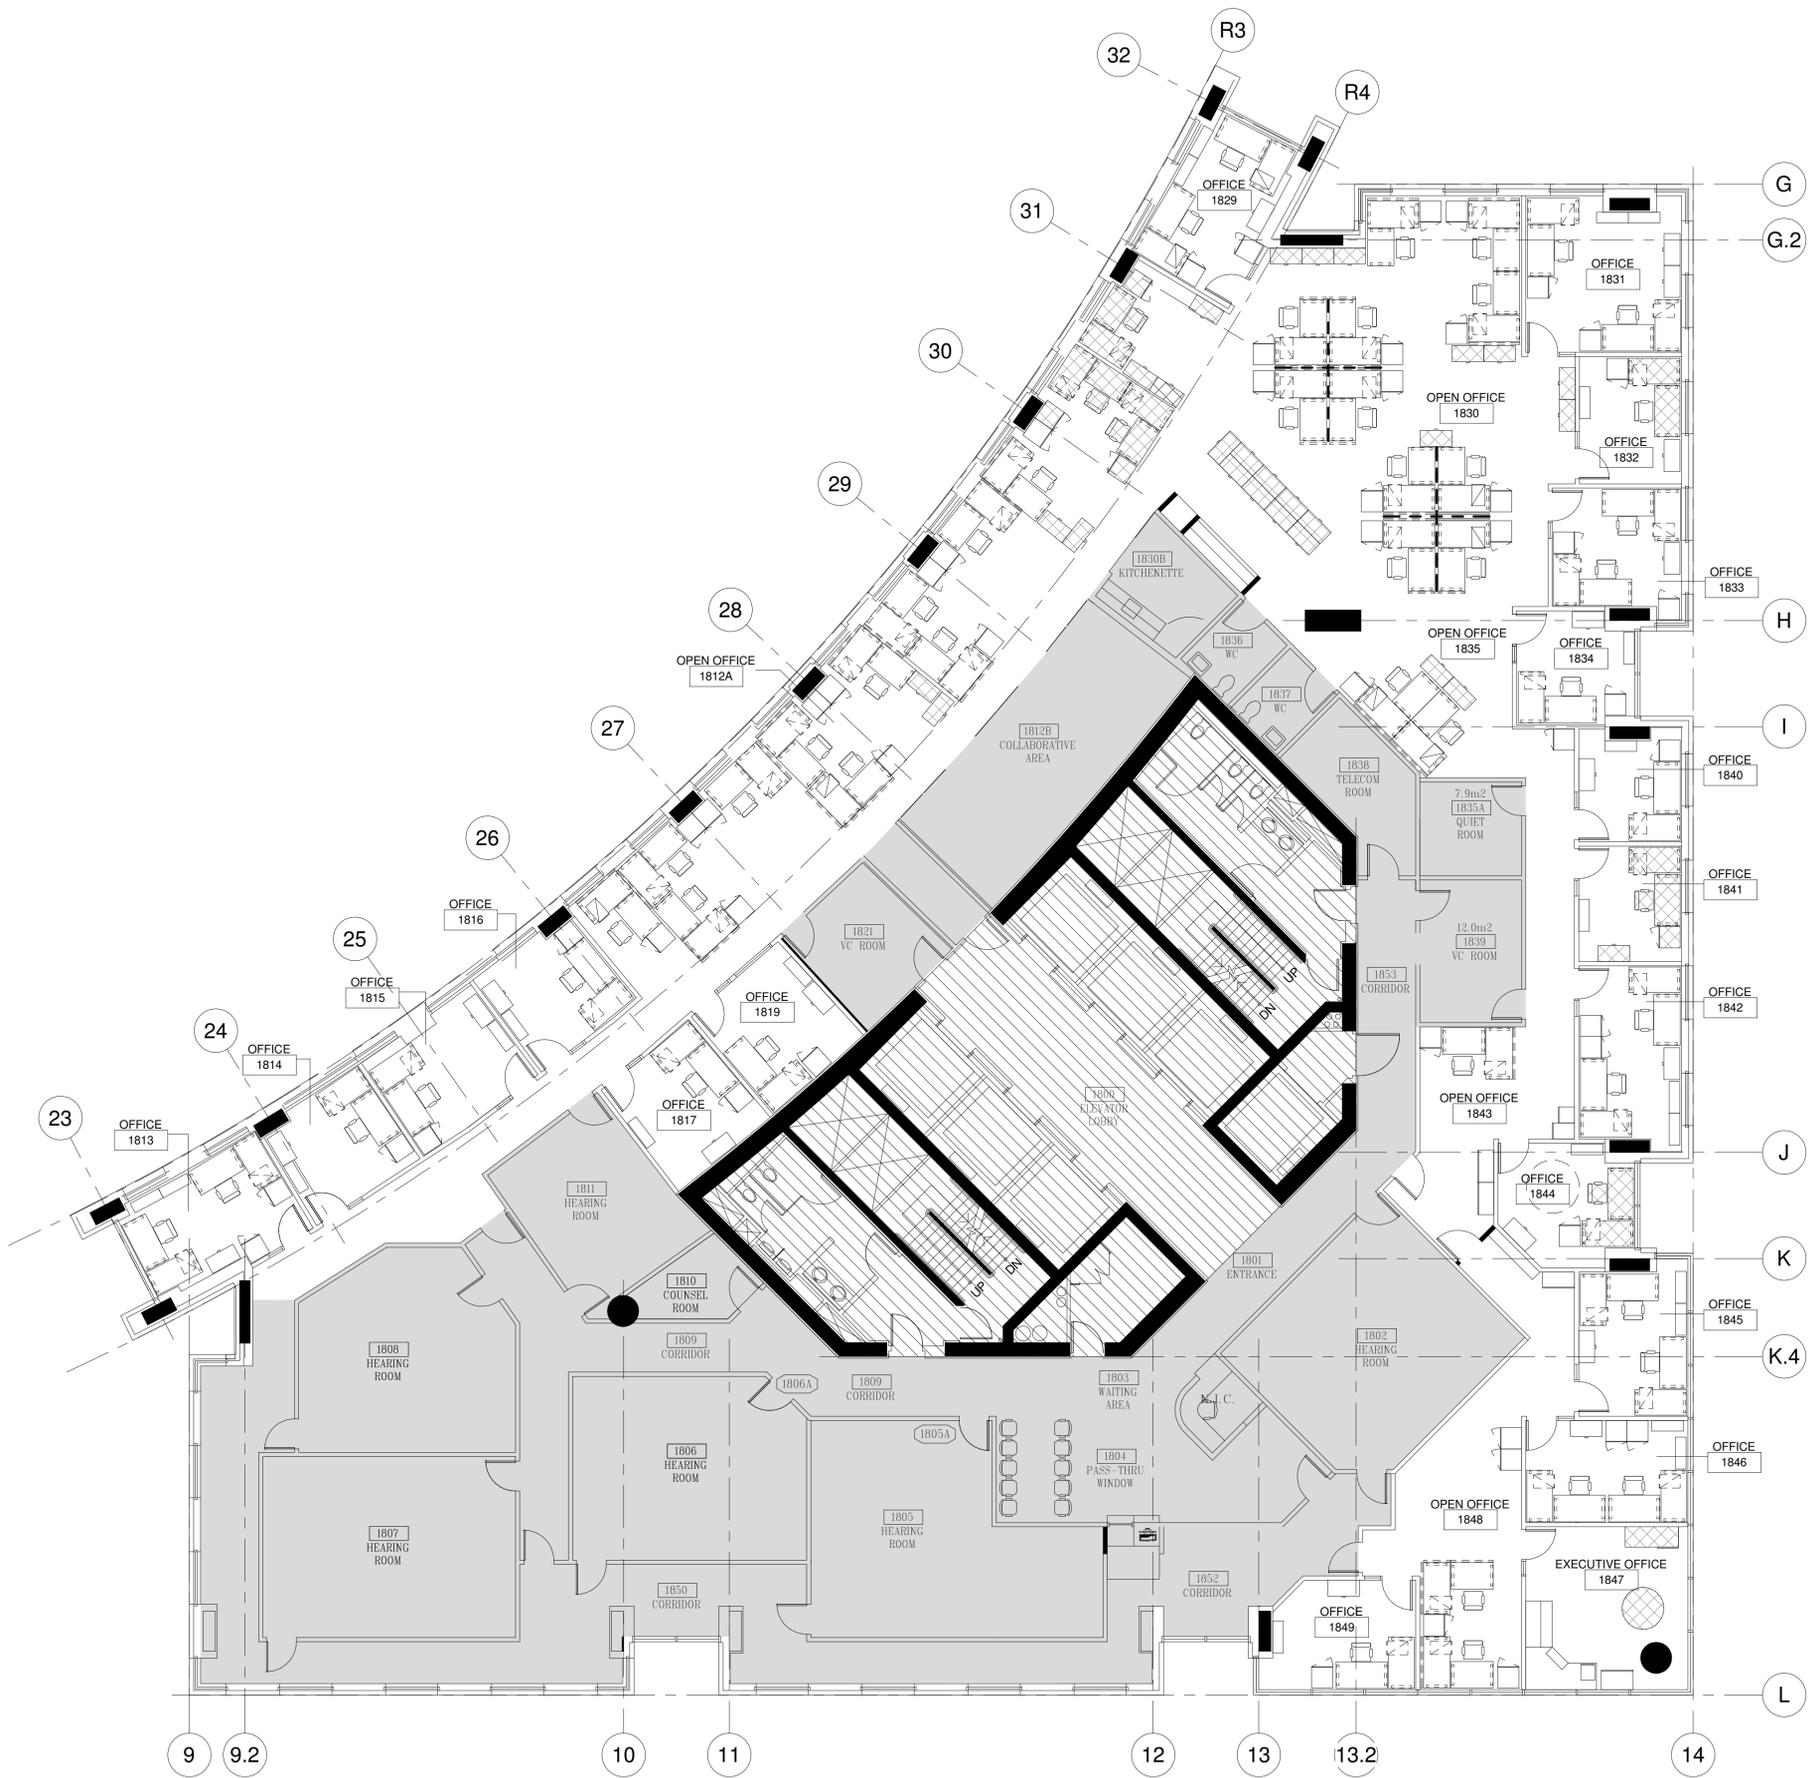

1 LEVEL 18
 1/8" = 1'-0"