


01 5th FLOOR: PART A  
ID SCALE: 1:100

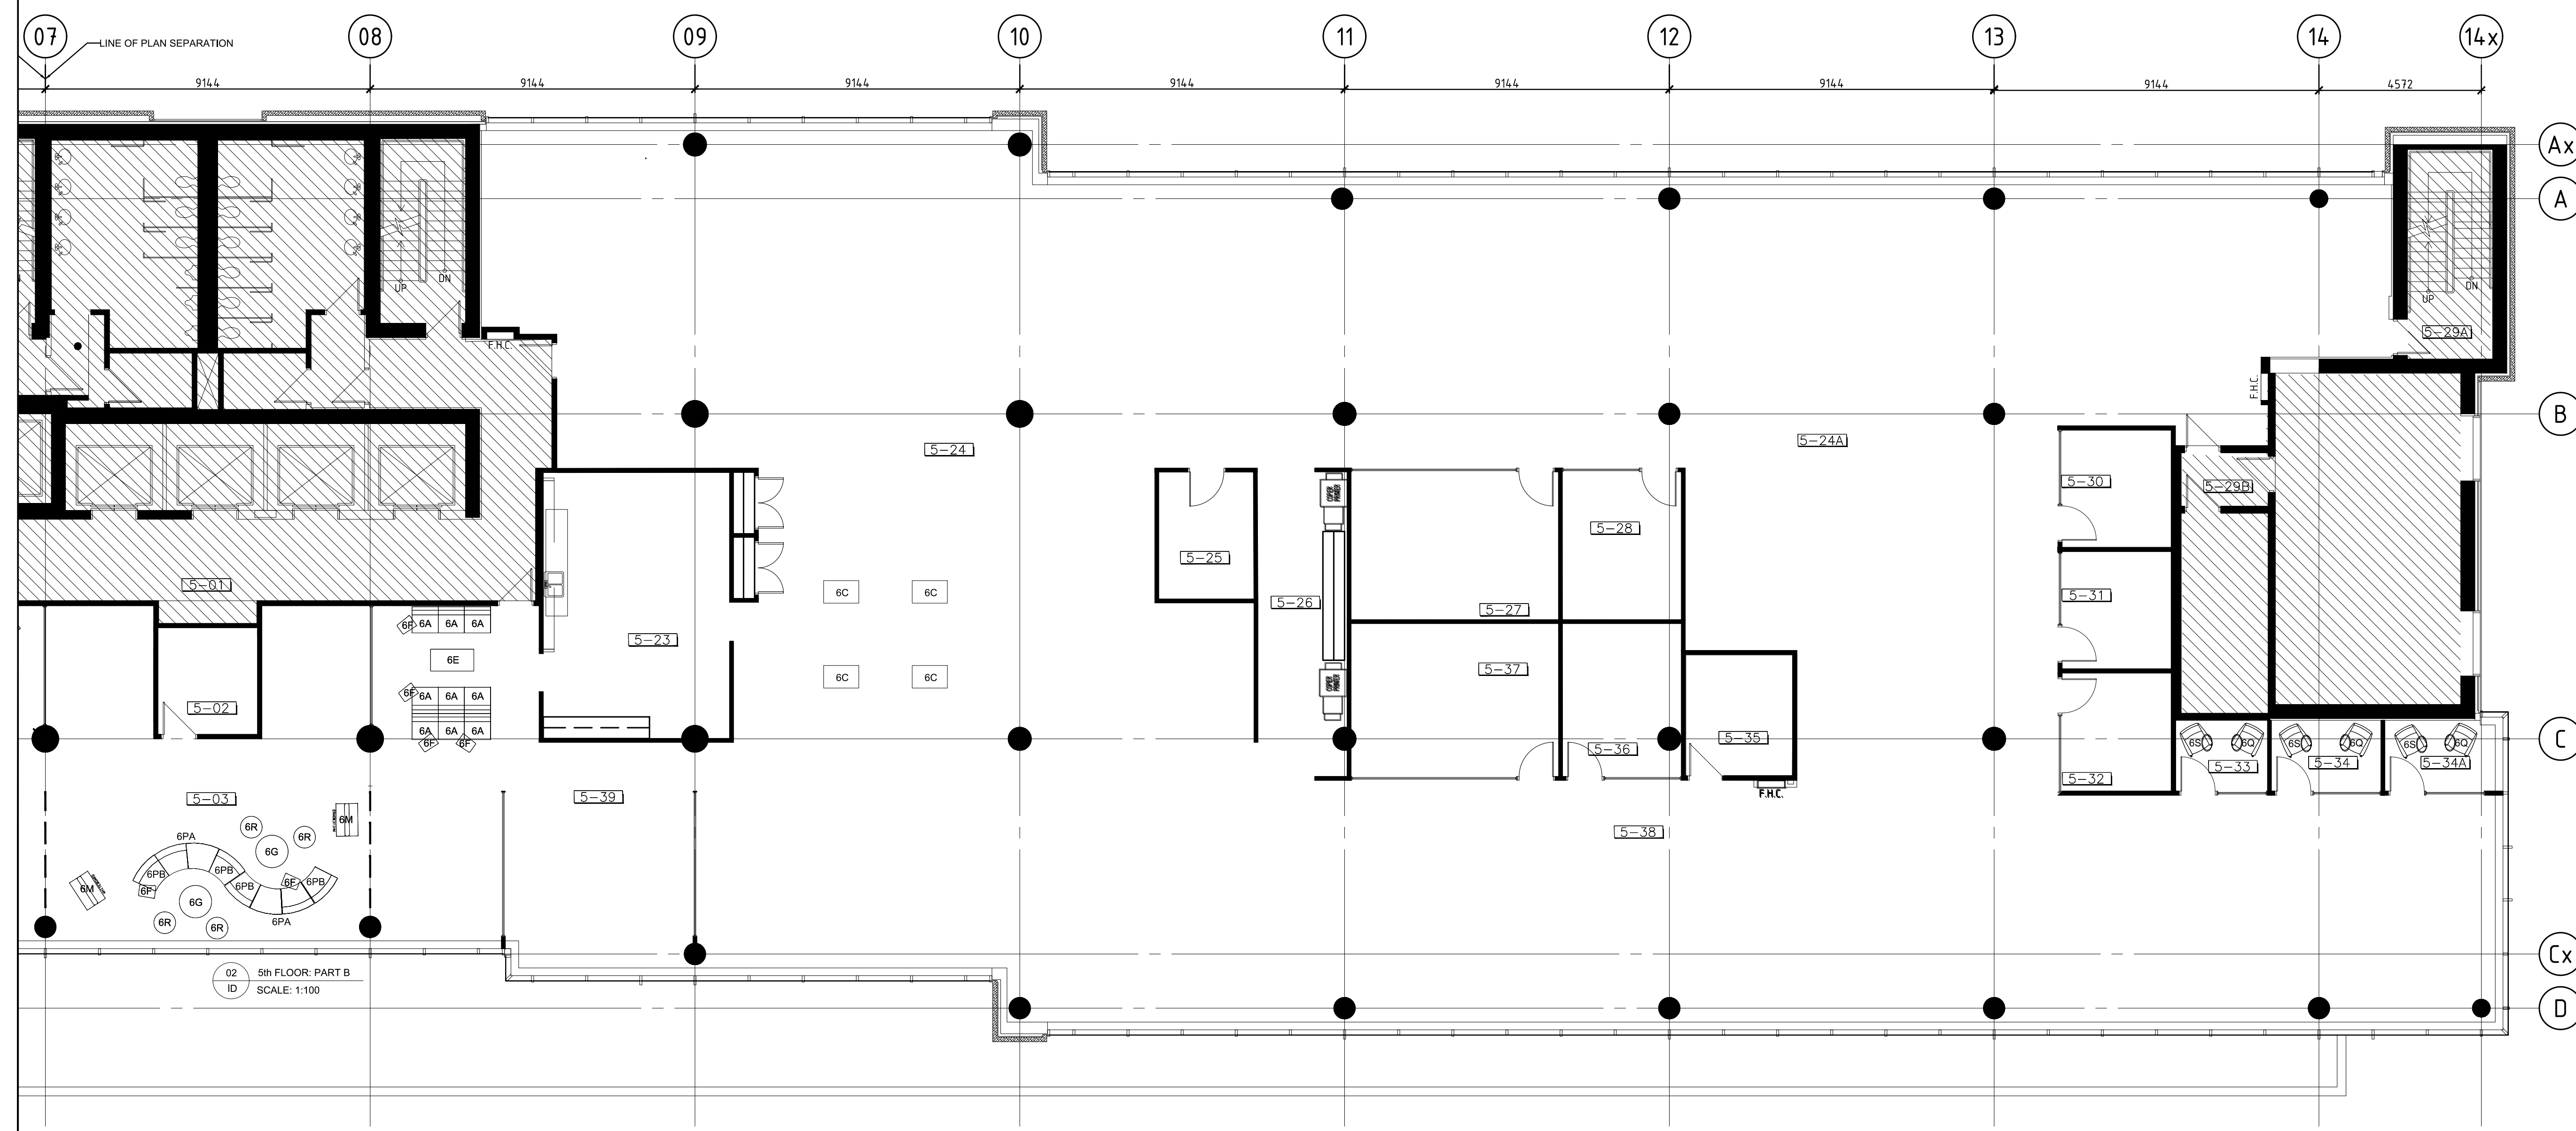

02 5th FLOOR: PART B  
ID SCALE: 1:100

Contractor to verify all dimensions & conditions on site and immediately notify the departmental representative.

revisions	description	date
8	CAT 6BCD RE-TENDER R2	02/19/2021
7	CAT 6BCD RE-TENDER R1	02/04/2021
6	CAT 6BCD RE-TENDER	01/22/2021
5	100% RE-SUBMISSION	09/04/2020
4	100% SUBMISSION	20/08/2020
3	99% REVIEW	10/07/2020
2	RESUBMITTED FOR 66% REVIEW	05/25/2020
1	66% REVIEW	15/05/2020

A	B	C
detail no. no. du détail	location drawing no. sur dessin no.	drawing no. dessin no.

project  
395 Terminal  
Canada Revenue Agency Fit-Up  
Aménagement du 395,  
Agence du Revenu du Canada  
395 TERMINAL AVE  
OTTAWA ON K1G 0Z3

drawing  
5th FLOOR  
FURNITURE PLAN  
CATEGORY 6  
5ème étage  
PLAN DE MOBILIER  
CATÉGORIE 6

Designed By Date	KL 20/08/2020	Conçu par (yyyy/mm/dd)
Drawn By Date	KL 20/08/2020	Dessiné par (yyyy/mm/dd)
Reviewed By Date	TH 20/08/2020	Examiné par (yyyy/mm/dd)
Approved By Date		Approuvé par (yyyy/mm/dd)
Tender		Soumission
Project Manager Project no.	IP R.086245.310	Administrateur de projets No. du projet
Drawing no.	ID-01B	No. du dessin