



1 Section AA
A9 A2

1:50

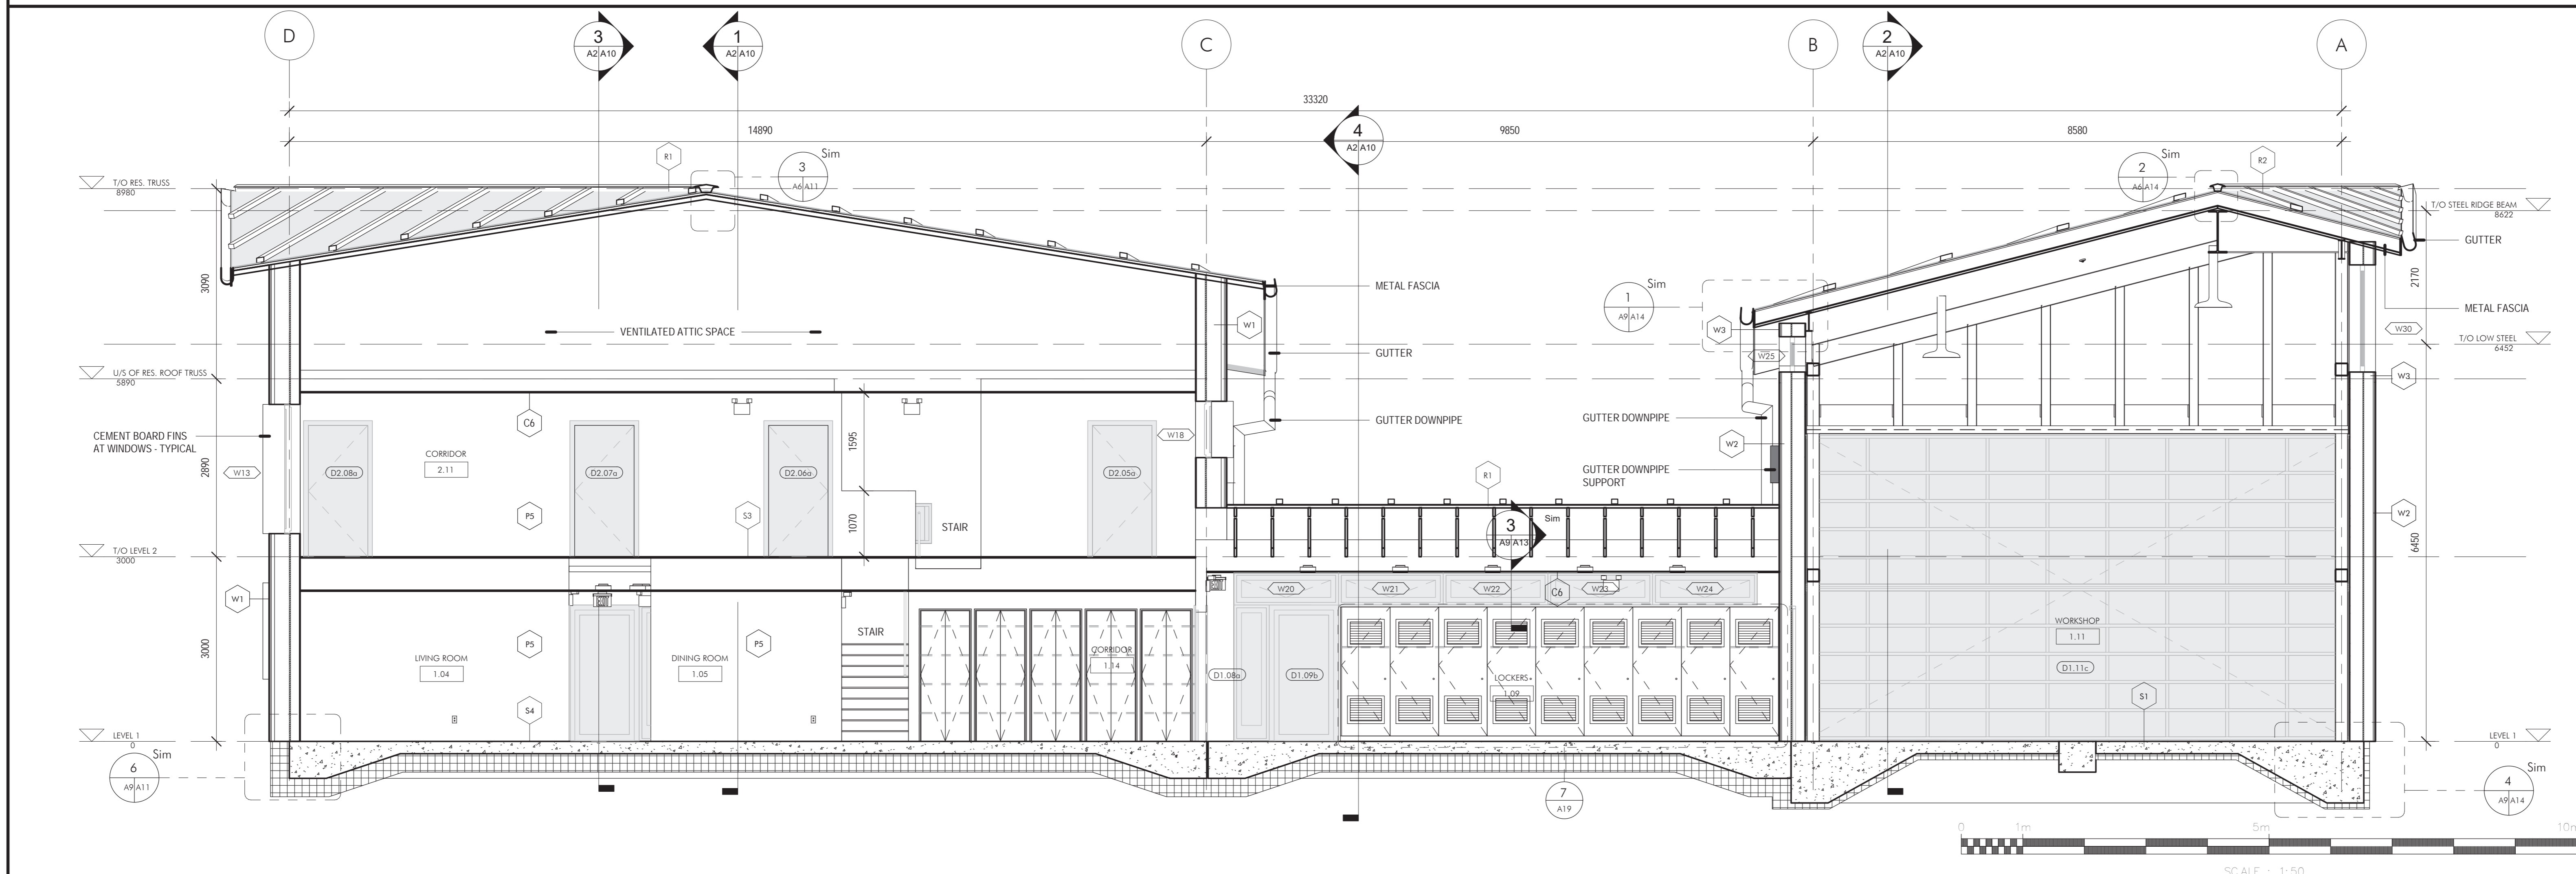

2 Section BB
A9 A2

1:50

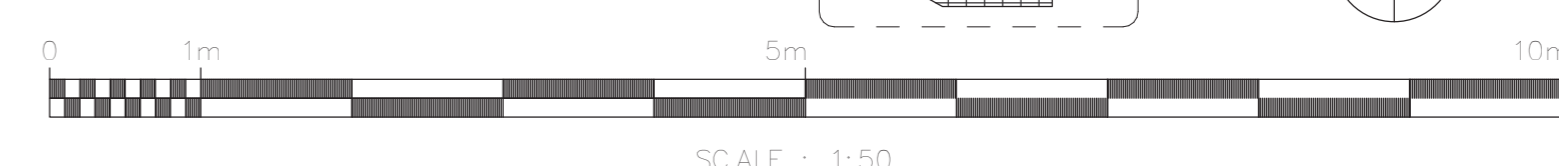

#	Revision Description	Revision Date
5	ISSUED FOR TENDER	17-12-20
4	100% SUBMISSION	07-10-20
3	RE-ISSUED 99% RESUBMISSION	30-06-20
2	99% SUBMISSION	17-03-20
1	66% SUBMISSION	29-03-20

#	Revision Description	Revision Date
5	ISSUED FOR TENDER	17-12-20
4	100% SUBMISSION	07-10-20
3	RE-ISSUED 99% RESUBMISSION	30-06-20
2	99% SUBMISSION	17-03-20
1	66% SUBMISSION	29-03-20

revision date
Do not scale drawings. Verify all dimensions and conditions on site and immediately notify the Departmental Representative of all discrepancies.

- A Detail No. - where detail required
- B drawing no. - where detail required
- C drawing no. - where detailed

project title
COBOURG CITY

COBOURG SEARCH AND RESCUE STATION

drawing title
BUILDING SECTIONS 1

drawn by
designé par
KG

designed by
conc par
AT

approved by
approuvé par

bid offer
DFD PROJECT MANAGER
project manager
administrateur de projets

project date
date du projet
2020-12-17

project no.
no. du projet
R.084112.005

drawing no.
dessiné no.
A9