


Z:\01_SITES\Faro\040_AutoCAD_GIS\Projects\20190513_WMP_update\1CA030-020_Faro_Fig_05_01_closure_pumps_rev_Z1.mxd

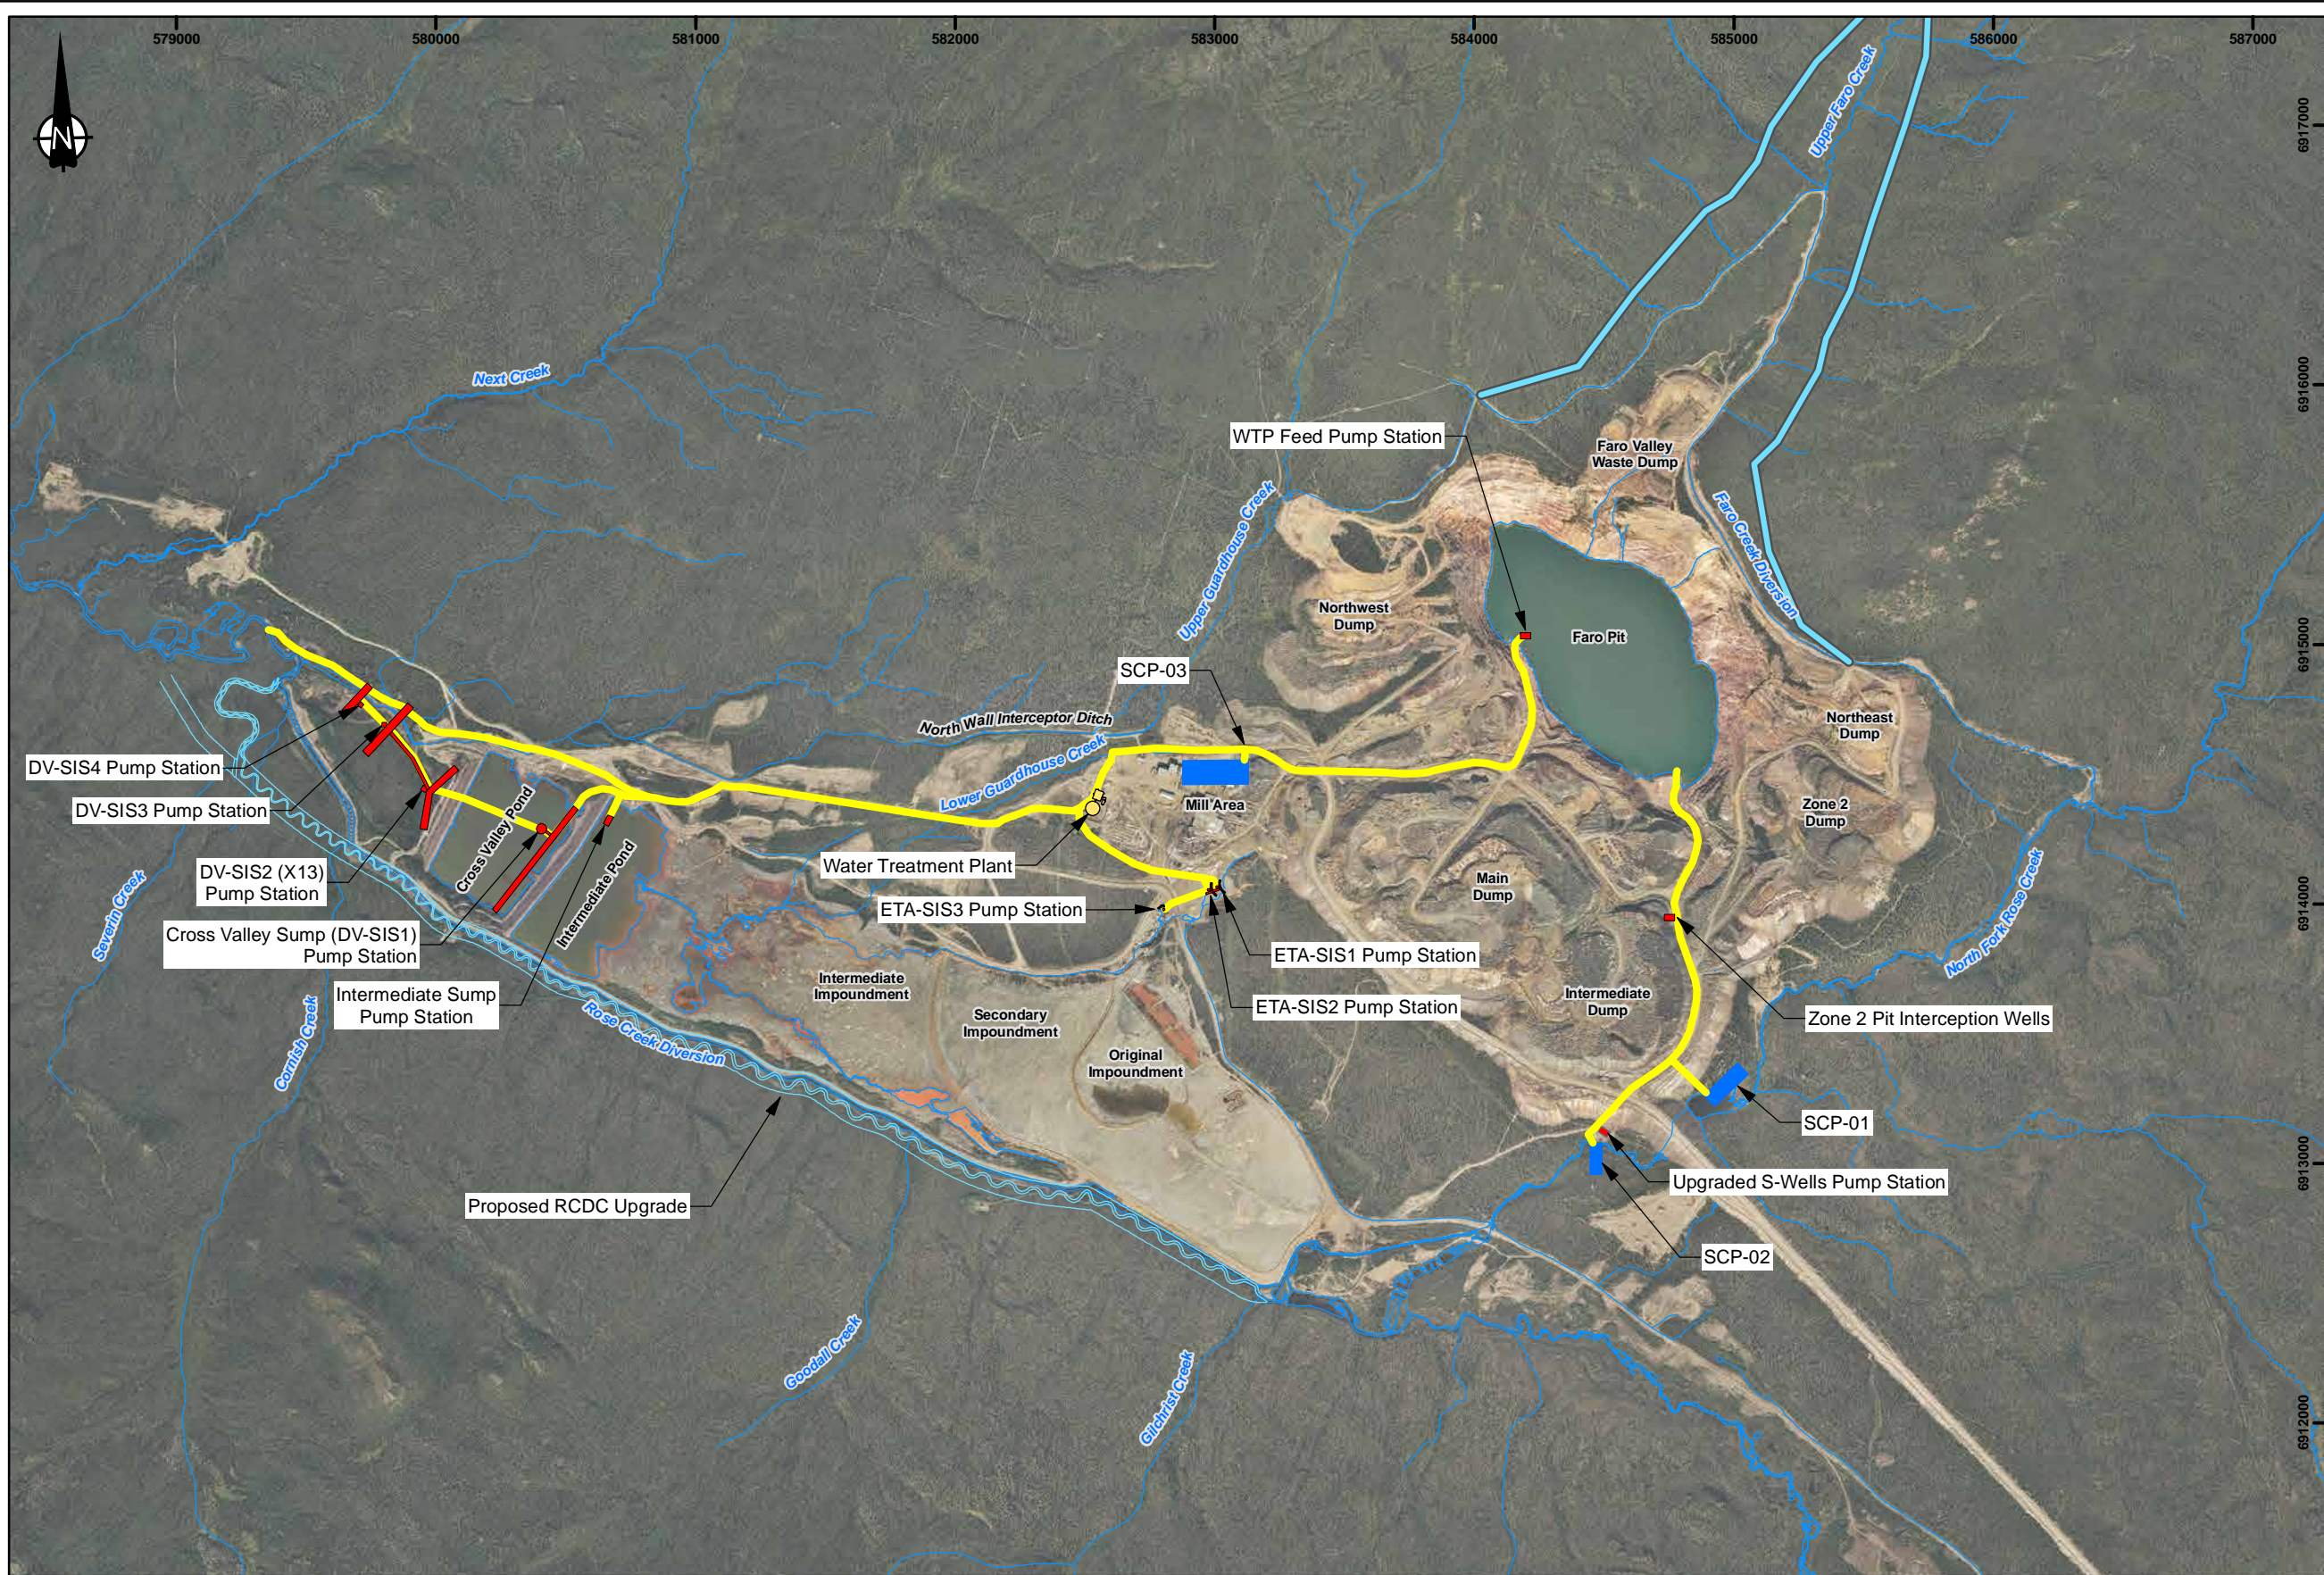

LEGEND


- Primary Channel Alignment with Liner
- Pipeline Corridors
- Stream / Creek
- Water Treatment Plant
- Sediment Control Pond
- Seepage Interception Systems

NOTES

- Coordinate system is NAD 1983 CSRS UTM Zone 8N.

REFERENCES

- Aerial photo from Peregrine Aerial Surveyors Inc., photography flown August 2012.

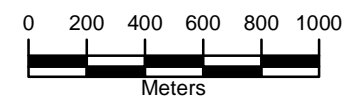

srk consulting

Job No: 1CA030.020
 Filename: 1CA030-020_Faro_Fig_05_01_closure_pumps_rev_Z1

Faro Mine Remediation Project
 Projet d'assainissement de la mine Faro

FARO MINE

Water Management Plan

**Contact Water Conveyance
 General Arrangement &
 Pipeline Corridors**

Date: March 2019	Approved: JF	Figure: 5-1
---------------------	-----------------	-----------------------