

# HH1-52731-14

## SINGLE-SIDED SIGNS

### Electrical specifications:


Volts:  N/A Amp.:  N/A Circ.:  N/A

Installation:  Interior:  Exterior:

#	Description:
1	ALUMINUM – HIGH TENSILE SIGN GRADE .125 ALUMINUM (3MM THICKNESS)

# 12x

#	Notes:
1	HOLES TO BE DONE ON-SITE
2	X-HEIGHT = 39 MM & 58 MM

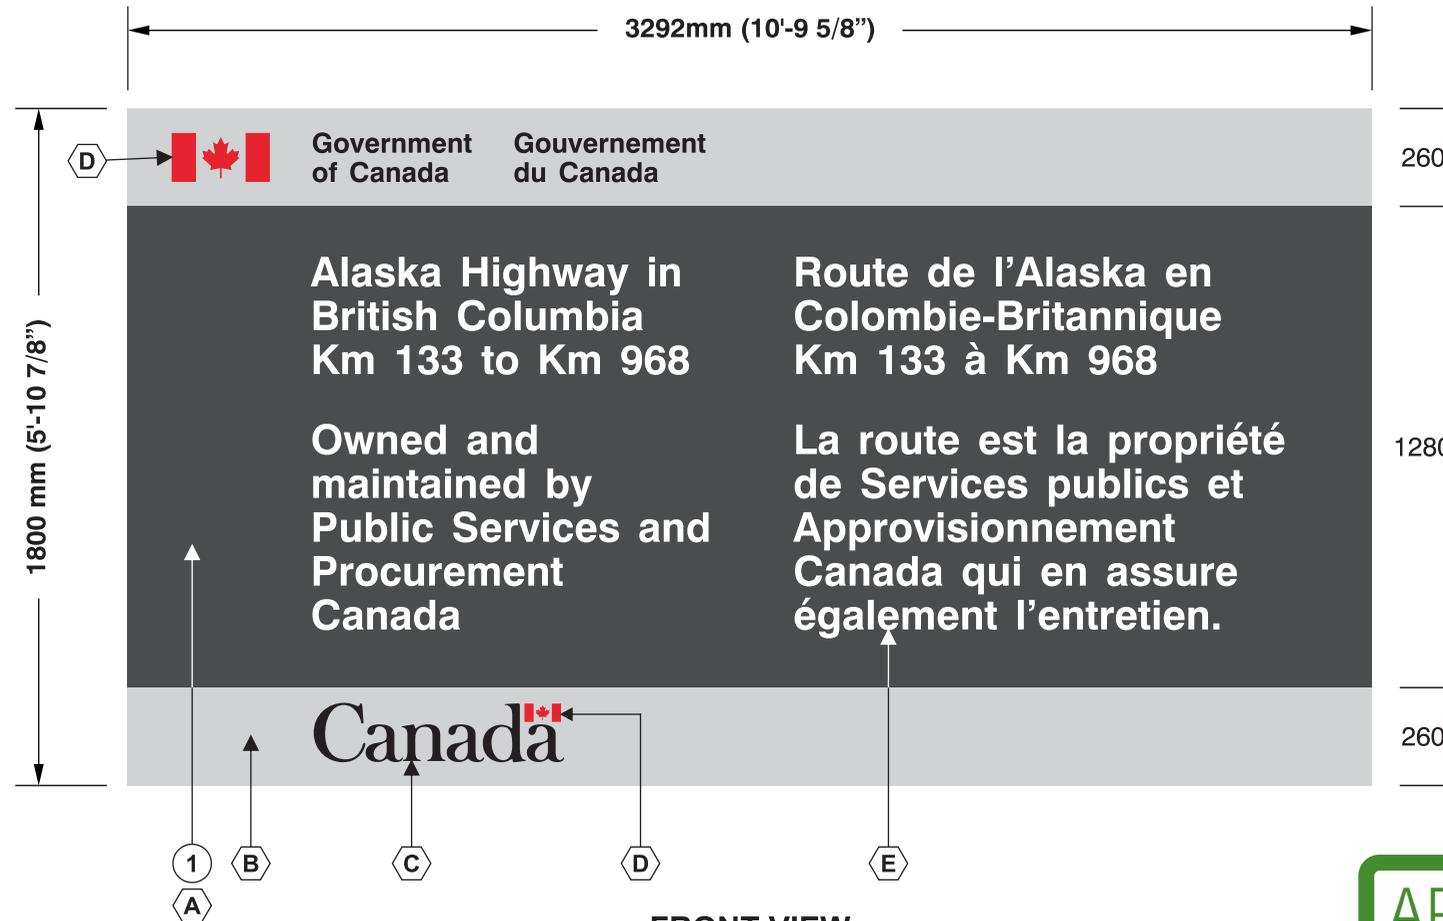

**FRONT VIEW**  
VIEWING DISTANCE = 35 M  
(ON BIGGER TEXT)



**CUSTOMER APPROVAL**

PRIOR TO SIGNING APPROVAL, PLEASE ENSURE THAT ALL MEASUREMENTS, DESIGN SPECIFICATIONS, SPELLING AND COLORS HAVE BEEN VERIFIED. UPON SIGNING OF APPROVAL, THE CLIENT IS ENTIRELY RESPONSIBLE FOR COMPLETE PAYMENT OF GOODS.

CUSTOMER APPROVAL: \_\_\_\_\_ DATE: \_\_\_\_\_

Customer:	
PSPC	
Site Address:	
FORT NELSON, BC	
Designer:	Checked By:
DANIEL DUROCHER	N/A
Date:	Scale:
11.06.2019	1:20



**This Means  
Watch for Wildlife  
Use Caution!**

Wildlife-Vehicle Accident Prevention Program

# HH1-52731-16

## SINGLE-SIDED SIGNS

### Electrical specifications:

Volts:  N/A Amp.:  N/A Circ.:  N/A

Installation:  Interior:  Exterior:

#	Description:
1	ALUMINUM – HIGH TENSILE SIGN GRADE .125 ALUMINUM (3MM THICKNESS)



FRONT VIEW

TYPICAL

**4x**

#	Notes:
1	SEE PAGE 2 FOR QUANTITIES
2	3" RADIUS CORNERS
3	HOLES TO BE DONE ON-SITE

#	Colors:
A	YELLOW HIGH INTENSITY VINYL #3871
B	BLACK OPAQUE VINYL #7725-12



**CUSTOMER APPROVAL**

PRIOR TO SIGNING APPROVAL, PLEASE ENSURE THAT ALL MEASUREMENTS, DESIGN SPECIFICATIONS, SPELLING AND COLORS HAVE BEEN VERIFIED. UPON SIGNING OF APPROVAL, THE CLIENT IS ENTIRELY RESPONSIBLE FOR COMPLETE PAYMENT OF GOODS.

CUSTOMER APPROVAL: \_\_\_\_\_ DATE: \_\_\_\_\_

Customer:	
PSPC	
Site Address:	
FORT NELSON, BC	
Designer:	Checked By:
DANIEL DUROCHER	N/A
Date:	Scale:
11.06.2019	1:16

# HH1-52731-21

## SINGLE-SIDED SIGNS

### Electrical specifications:

Volts:  N/A Amp.:  N/A Circ.:  N/A


Installation:  Interior:  Exterior:

#	Description:
1	ALUMINUM – HIGH TENSILE SIGN GRADE .125 ALUMINUM (3MM THICKNESS)

# 4x

#	Notes:
1	HOLES TO BE DONE ON-SITE
2	1 1/2" RADIUS CORNERS

#	Colors:
A	WHITE HIGH INTENSITY VINYL 3M #3870
B	BLACK OPAQUE VINYL 3M #7725-12
C	GREEN HIGH INTENSITY VINYL #3877

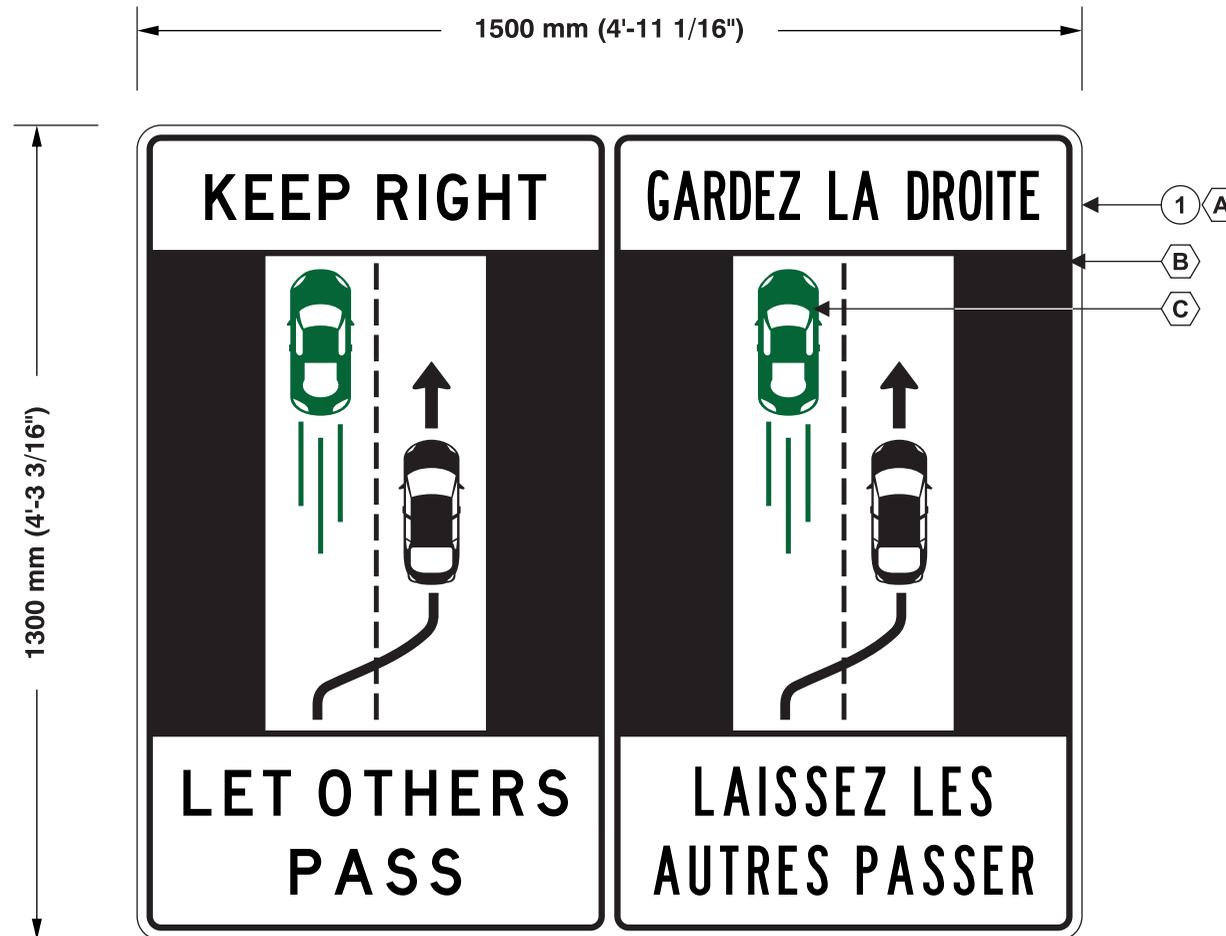

FRONT VIEW



**CUSTOMER APPROVAL**  
 PRIOR TO SIGNING APPROVAL, PLEASE ENSURE THAT ALL MEASUREMENTS, DESIGN SPECIFICATIONS, SPELLING AND COLORS HAVE BEEN VERIFIED. UPON SIGNING OF APPROVAL, THE CLIENT IS ENTIRELY RESPONSIBLE FOR COMPLETE PAYMENT OF GOODS.  
 CUSTOMER APPROVAL: \_\_\_\_\_ DATE: \_\_\_\_\_

Customer:	
PSPC	
Site Address:	
FORT NELSON, BC	
Designer:	Checked By:
DANIEL DUROCHER	N/A
Date:	Scale:
11.06.2019	1:12

# HH1-52731-21

## SINGLE-SIDED SIGNS

### Electrical specifications:

Volts:  N/A Amp.:  N/A Circ.:  N/A


Installation:  Interior:  Exterior:

#	Description:
1	ALUMINUM – HIGH TENSILE SIGN GRADE .125 ALUMINUM (3MM THICKNESS)

# 4x

#	Notes:
1	HOLES TO BE DONE ON-SITE
2	1 1/2" RADIUS CORNERS

#	Colors:
A	WHITE HIGH INTENSITY VINYL 3M #3870
B	BLACK OPAQUE VINYL 3M #7725-12
C	GREEN HIGH INTENSITY VINYL #3877

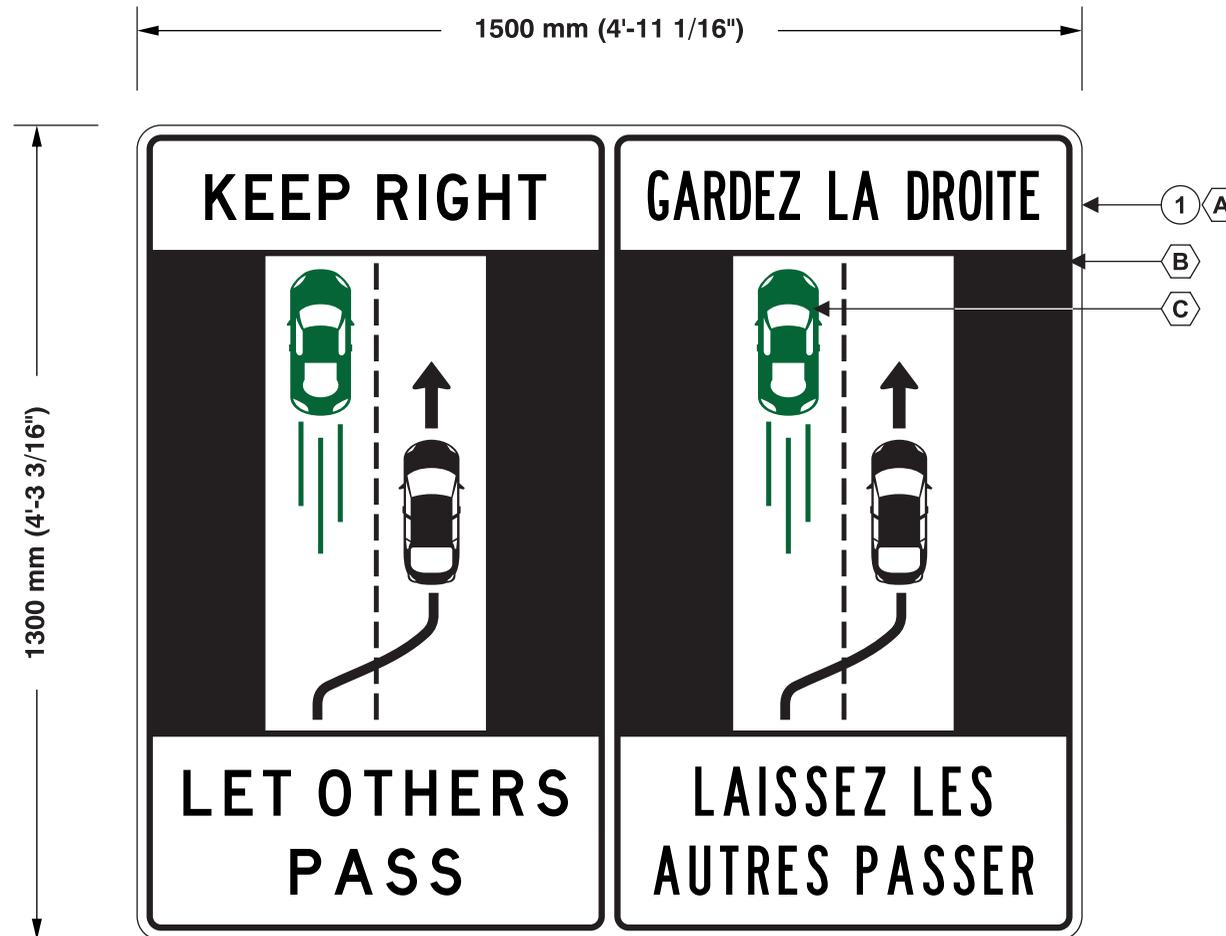

FRONT VIEW



**CUSTOMER APPROVAL**  
 PRIOR TO SIGNING APPROVAL, PLEASE ENSURE THAT ALL MEASUREMENTS, DESIGN SPECIFICATIONS, SPELLING AND COLORS HAVE BEEN VERIFIED. UPON SIGNING OF APPROVAL, THE CLIENT IS ENTIRELY RESPONSIBLE FOR COMPLETE PAYMENT OF GOODS.  
 CUSTOMER APPROVAL: \_\_\_\_\_ DATE: \_\_\_\_\_


Customer:	
PSPC	
Site Address:	
FORT NELSON, BC	
Designer:	Checked By:
DANIEL DUROCHER	N/A
Date:	Scale:
11.06.2019	1:12

# HH1-52731-22

## SINGLE-SIDED SIGNS

### Electrical specifications:

Volts:	N/A	Amp.:	N/A	Circ.:	N/A
Installation:	<input type="checkbox"/> Interior:	<input checked="" type="checkbox"/> Exterior:			
#	Description:				
1	ALUMINUM – HIGH TENSILE SIGN GRADE .125 ALUMINUM (3MM THICKNESS)				

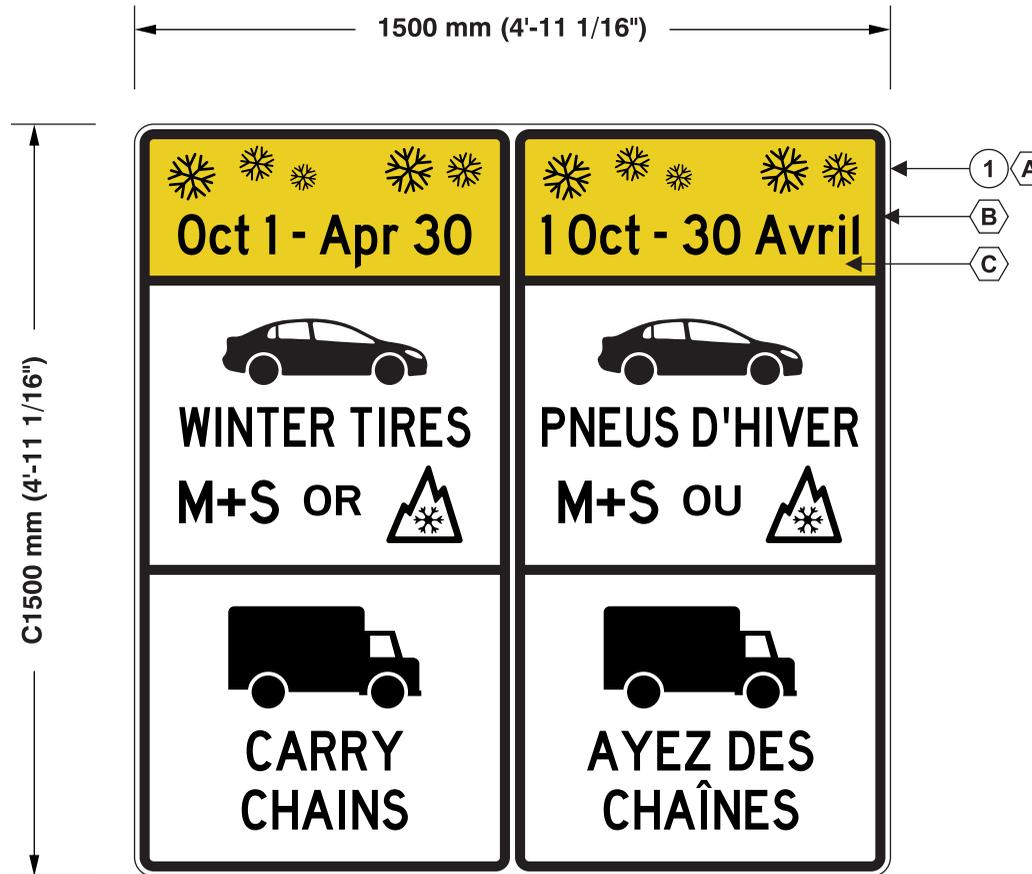

FRONT VIEW

**2x**

#	Notes:
1	HOLES TO BE DONE ON-SITE

#	Colors:
A	HIGH INTENSITY WHITE VINYL 3M #3870
B	BLACK OPAQUE VINYL 3M #7725-12
C	YELLOW HIGH INTENSITY VINYL #3871



CUSTOMER APPROVAL	
PRIOR TO SIGNING APPROVAL, PLEASE ENSURE THAT ALL MEASUREMENTS, DESIGN SPECIFICATIONS, SPELLING AND COLORS HAVE BEEN VERIFIED. UPON SIGNING OF APPROVAL, THE CLIENT IS ENTIRELY RESPONSIBLE FOR COMPLETE PAYMENT OF GOODS.	
CUSTOMER APPROVAL: _____	DATE: _____

Customer:	
PSPC	
Site Address:	
FORT NELSON, BC	
Designer:	Checked By:
DANIEL DUROCHER	N/A
Date:	Scale:
11.06.2019	1:15

CAUTION - INSTALL CHAINS

**WHEN FLASHING**  
VEHICLE COMBINATIONS WITH 5 OR  
MORE AXLES OR TOWING TRAILERS  
MUST CHAIN UP 200 FT AHEAD  
MAINTENANCE EQUIPMENT WILL NOT  
TOW VEHICLES

